


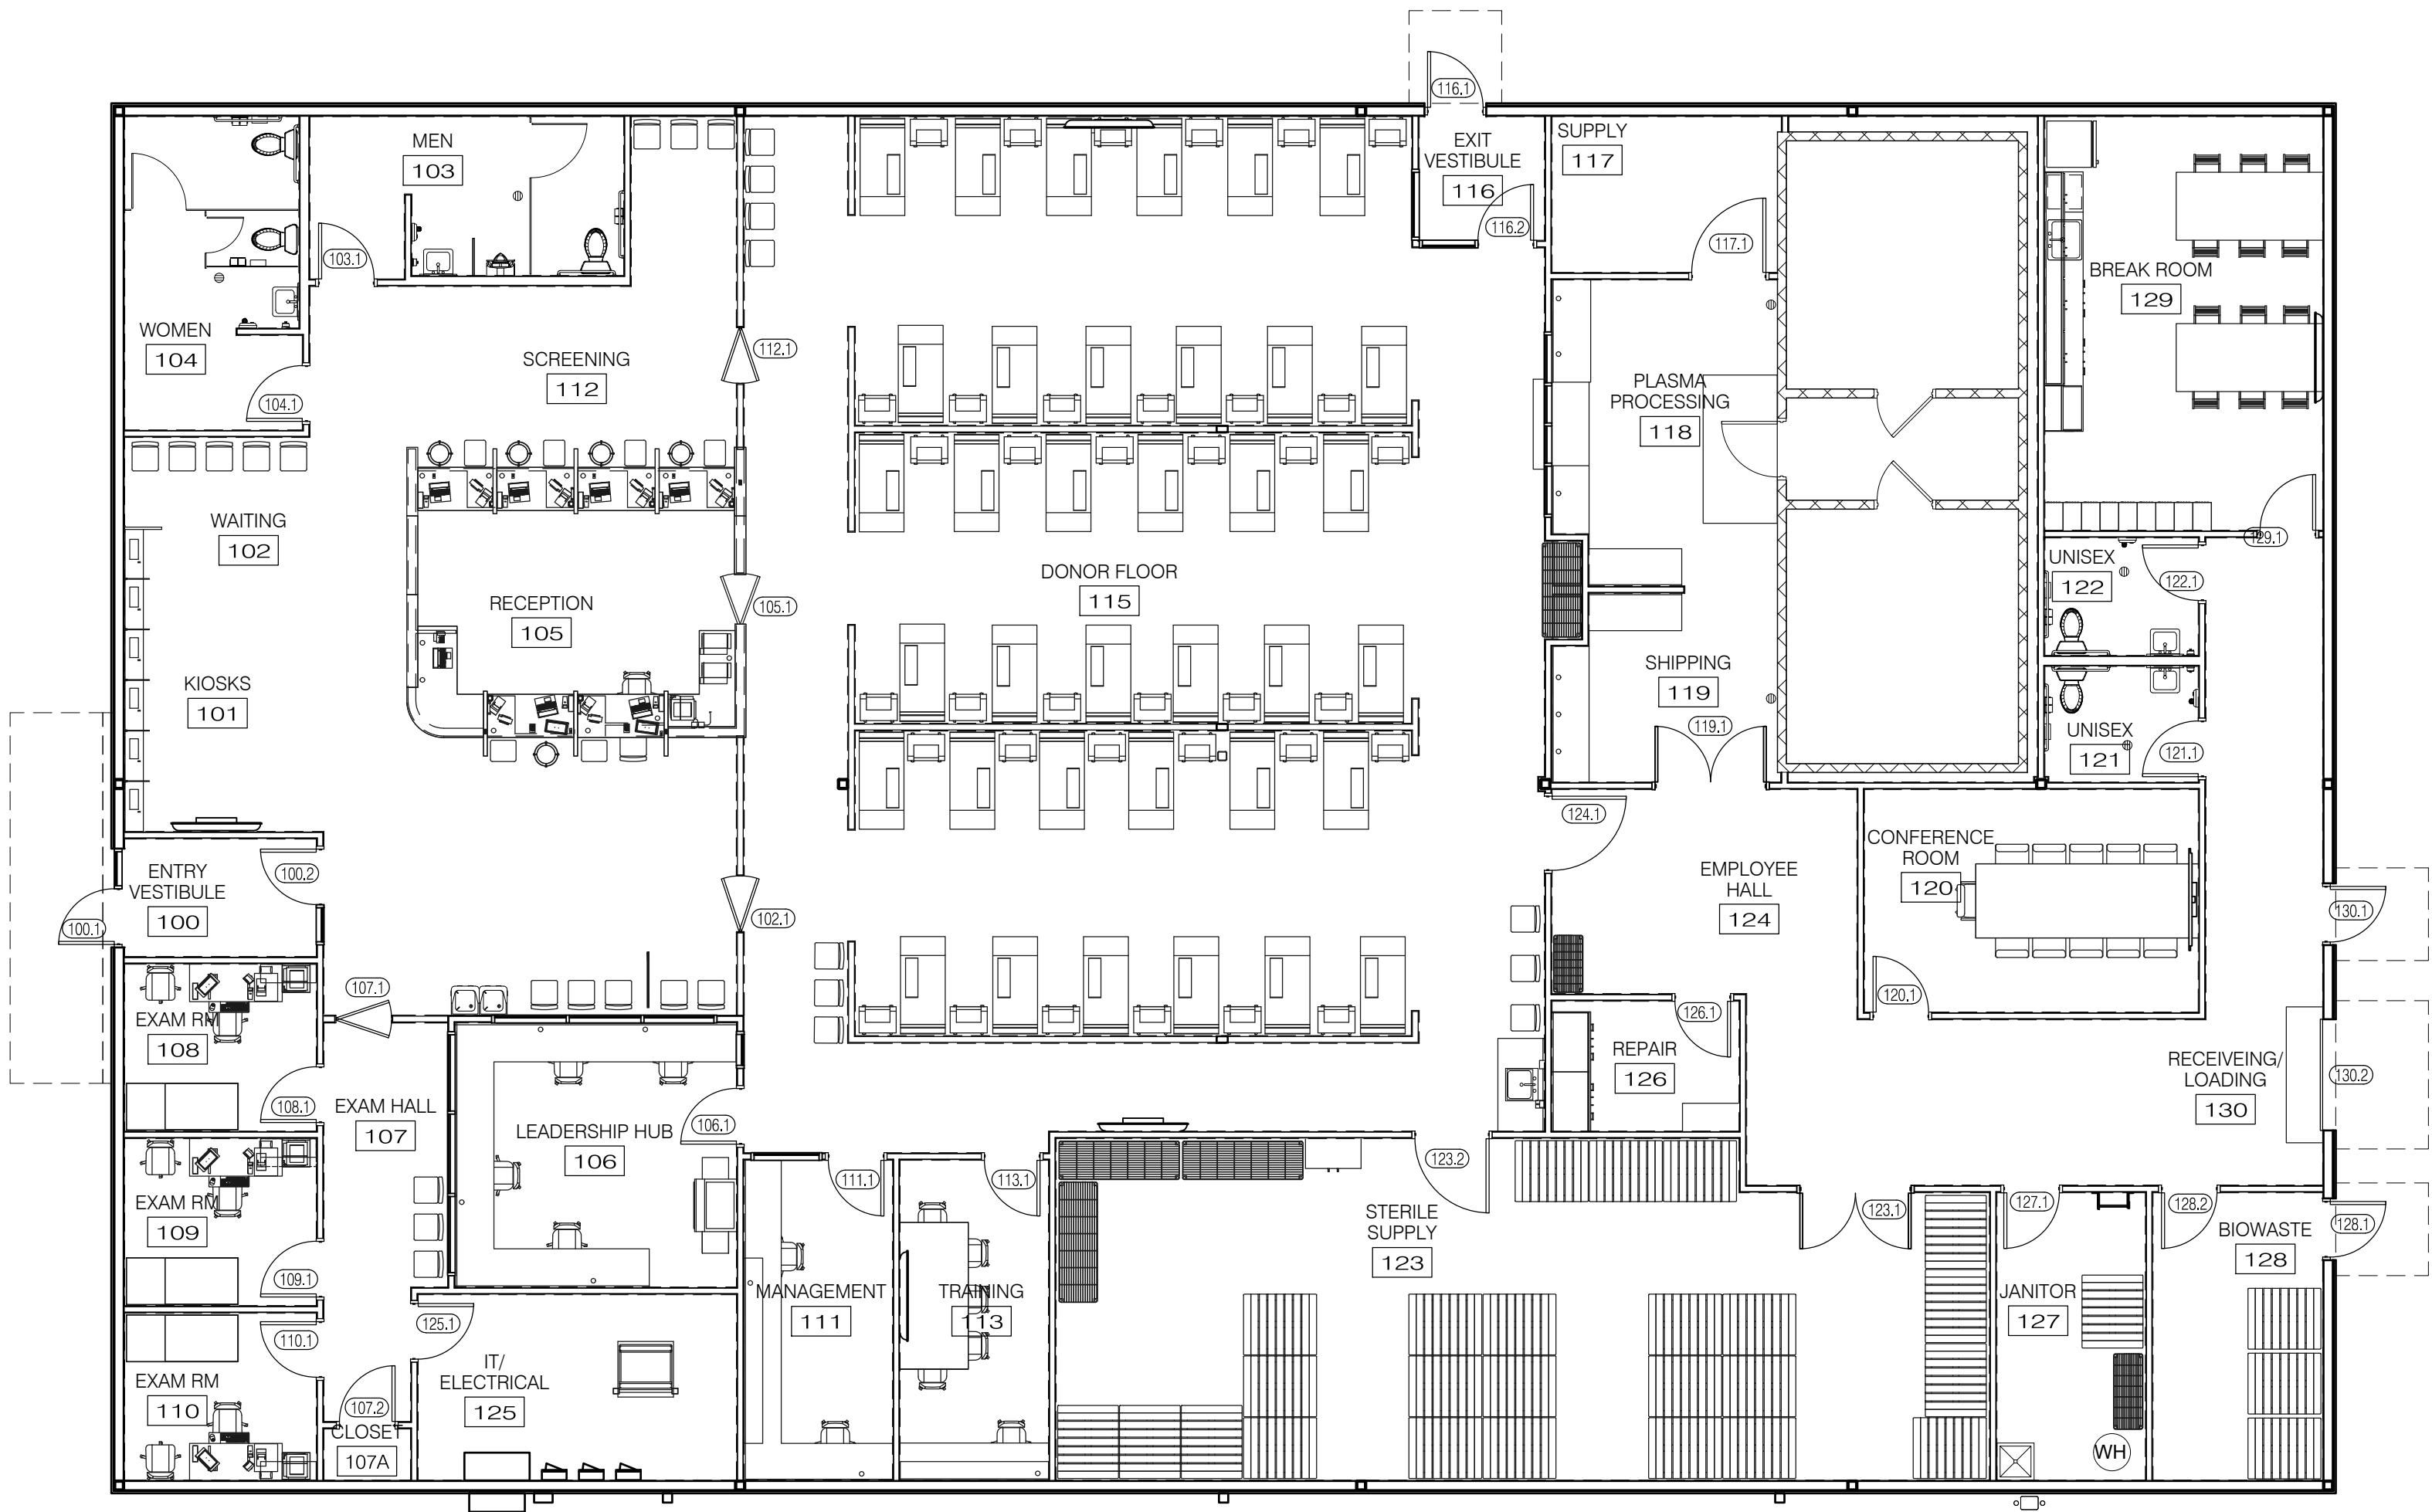

1 FINISH PLAN
A6.1 1/8" = 1'-0"

ROOM FINISH SCHEDULE

ROOM NUMBER	ROOM	FLOOR	BASE	WALL			MILLWORK	CABINET	COUNTER	CEILING		FINISH	REMARKS
				TYPE	FINISH	PROTECTION				TYPE			
100	ENTRY VESTIBULE	R-1	B-1	5/8" M.R. GYP BD	P-1	FRP				SUSP ACT		CL-1	FRP 4'-3" HEIGHT
101	KIOSKS	R-1	B-1	5/8" GYP BD	P-1	FRP	PL-1	PL-1		SUSP ACT		CL-1	FRP 4'-3" HEIGHT, PL-1 AT DIVIDERS, SHELF & BRACING
102	WAITING & EWC	R-1	B-1	5/8" GYP BD	P-1	FRP				SUSP ACT		CL-1	FRP 4'-3" HEIGHT
103	MEN	FT-1	B-1	5/8" M.R. GYP BD	P-1	FRP				SUSP ACT		CL-1	FRP 4'-3" HEIGHT
104	WOMEN	FT-1	B-1	5/8" M.R. GYP BD	P-1	FRP				SUSP ACT		CL-1	FRP 4'-3" HEIGHT
105	RECEPTION	R-1	B-1	5/8" GYP BD			PL-1	QZ-1		SUSP ACT		CL-1	
106	LEADERSHIP HUB	R-1	B-1	5/8" GYP BD	P-1	FRP	PL-1	PL-2		SUSP ACT		CL-1	FRP 4'-3" HEIGHT
107	EXAM HALL	R-1	B-1	5/8" GYP BD	P-1	FRP				SUSP ACT		CL-1	FRP 4'-3" HEIGHT
107-A	CLOSET	R-1	B-1	5/8" GYP BD	P-1					SUSP ACT		CL-1	
108	EXAM ROOM	R-1	B-1	5/8" GYP BD	P-1	FRP	PL-1			SUSP ACT		CL-1	FRP 4'-3" HEIGHT
109	EXAM ROOM	R-1	B-1	5/8" GYP BD	P-1	FRP	PL-1			SUSP ACT		CL-1	FRP 4'-3" HEIGHT
110	EXAM ROOM	R-1	B-1	5/8" GYP BD	P-1	FRP	PL-1			SUSP ACT		CL-1	FRP 4'-3" HEIGHT
111	MANAGEMENT	R-1	B-1	5/8" GYP BD	P-1	FRP	PL-1	PL-2		SUSP ACT		CL-1	FRP 4'-3" HEIGHT, WINDOW BLINDS
112	SCREENING	R-1	B-1	5/8" GYP BD	P-1		PL-1	QZ-1		SUSP ACT		CL-1	
113	TRAINING	R-1	B-1	5/8" GYP BD	P-1	FRP	PL-1	PL-2		SUSP ACT		CL-1	FRP 4'-3" HEIGHT
114	NOT USED												
115	DONOR FLOOR	R-1	B-1	5/8" GYP BD	P-1	FRP				SUSP ACT		CL-1	FRP FULL HEIGHT OF HALF WALL. RE: A3.1
116	EXIT VESTIBULE	R-1	B-1	5/8" M.R. GYP BD	P-1	FRP				SUSP ACT		CL-1	FRP 4'-3" HEIGHT
117	SUPPLY	R-1	B-1	5/8" GYP BD	P-1	FRP				SUSP ACT/VINYL		CL-2	FRP AT FREEZER GEAR AREA ONLY
118	PLASMA PROCESSING	R-1	B-1	5/8" GYP BD	P-1	FRP	PL-1	SS-1		SUSP ACT/VINYL		CL-2	PLASTIC LAMINATE FINISH (PL-1) AT APRON ON DONOR FLOOR SIDE OF PLASMA PROCESSING WINDOW, FRP 8'-3" HEIGHT
119	SHIPPING	R-1	B-1	5/8" GYP BD	P-1	FRP	PL-1	SS-1		SUSP ACT/VINYL		CL-2	FRP 8'-3" HEIGHT
120	CONFERENCE ROOM	R-1	B-1	5/8" GYP BD	P-1	FRP				SUSP ACT		CL-1	FRP 4'-3" HEIGHT
121	UNISEX	FT-1	B-1	5/8" M.R. GYP BD	P-1	FRP				SUSP ACT		CL-1	FRP 4'-3" HEIGHT
122	UNISEX	FT-1	B-1	5/8" M.R. GYP BD	P-1	FRP				SUSP ACT		CL-1	FRP 4'-3" HEIGHT
123	STERILE SUPPLY	R-1	B-1	5/8" GYP BD	P-1	FRP				SUSP ACT		CL-1	FRP 4'-3" HEIGHT
124	EMPLOYEE HALL	R-1	B-1	5/8" GYP BD	P-1	FRP				SUSP ACT		CL-1	FRP 8'-3" HEIGHT
125	I.T./ELECTRICAL	R-1	B-1	5/8" M.R. GYP BD/PLYWOOD	P-1	FRP				SUSP ACT		CL-1	5/8" GYP BD TO 12'-6" AT INSIDE OF ROOM. PLYWOOD WITH FRP OVER, UP TO 8'-0" AFF AT INSIDE OF ROOM.
126	REPAIRS	R-1	B-1	5/8" GYP BD	P-1	FRP	PL-1	PL-2		SUSP ACT		CL-1	FRP 4'-3" HEIGHT
127	JANITOR	R-1	B-1	5/8" M.R. GYP BD	P-1	FRP				SUSP ACT		CL-1	FRP 8'-3" HEIGHT
128	BIO WASTE	R-1	B-1	5/8" GYP BD	P-1	FRP				SUSP ACT/VINYL		CL-2	FRP 8'-3" HEIGHT
129	BREAK ROOM	R-1	B-1	5/8" GYP BD	P-1	FRP	PL-1	PL-2		SUSP ACT		CL-1	FRP 4'-3" HEIGHT, FRP 8'-3" HEIGHT BEHIND LOCKERS
130	LOADING/RECEIVING	R-1	B-1	5/8" GYP BD	P-1	FRP				SUSP ACT		CL-1	FRP 8'-3" HEIGHT

FINISH MATERIAL SELECTION

*ALL FINISH SELECTIONS ARE TENANT SPECIFIED. NO EQUALS TO BE ACCEPTED.

RESILIENT FLOORING TILE

- MANNINGTON; SPACIA COLLECTION, 18"x18"
- B-1: OCEAN TRAVERTINE
- INSTALLATION: BRICK PATTERN (SEE DETAIL 20/A8.0)
- INSTALL PER MANUFACTURERS INSTRUCTIONS.
- CONTRACTOR SHALL CONTACT: ELIZABETH PAXTON FOR PRICING paxton@manningtong.com OR (210)-426-0653

CERAMIC FLOOR TILE

- AMERICAN OLEAN: ABOUND, 12"x12"
- FT-1: NIMBUS AB03
- INSTALLATION: BRICK PATTERN (SEE DETAIL 20/A7.0)

TILE GROUT

- TG-1: LATICRETE: 1600 UNSANDED GROUT
- NATURAL GREY 24

SEALED CONCRETE

- SC: SEALED CONCRETE

WALL BASE:

- JOHNSONITE: RUBBER AND VINYL WALL BASE - COVE, TRADITIONAL 4"
- B-1: PLATINUM 21

QUARTZ COUNTER TOP AND SPLASH

- CAMBRIA USA; SIGNATURE SERIES; 3CM THICK
- QZ-1: FIELD STONE

STAINLESS STEEL COUNTER TOP

- 16 GA STAINLESS STEEL
- SS-1: STAINLESS STEEL

PLASTIC LAMINATE

- PL-1: FORMICA, FOG 961-58 (MILLWORK CABINET)
- PL-2: FORMICA, MOUSE 928-58 (MILLWORK COUNTER)

MELAMINE CLAD INDUSTRIAL GRADE MDF

- M-1: ROSEBURG DURAMINE, LONDON GREY 022, SEMI-EXPOSED SURFACES (INTERIOR MILLWORK AND DRAWERS)

CORNER GUARDS

- KOROGUARD; G815 CORNER GUARD, 1.5" X 1.5" X 48" 90 DEGREES
- CG-1: OVERCAST
- INSTALLATION: 51" AFF AT ALL OUTSIDE CORNERS WITH LIQUID NAIL IN ADDITION TO THE PEEL AND STICK TAPE

INTERIOR PAINT

- P-1: (INTERIOR WALLS AND FURR DOWN) BENJAMIN MOORE, DISTANT GREY 2124-70, SATIN
- P-2: BENJAMIN MOORE, CEILING (**PAINT TO BE BLACK AT OPEN STRUCTURE)
- P-3: BENJAMIN MOORE, CEILING WHITE; FLAT 258
- P-4: (DOOR FRAMES, MDF CAPS AND TRIM) BENJAMIN MOORE, TIMBER WOLF 1600, SATIN

EXTERIOR PAINT

- SEE SHEET A2.1 - EXTERIOR ELEVATIONS
- P-6: SHERWIN WILLIAMS, SW7019 - GAUNTLET GRAY
- P-7: SHERWIN WILLIAMS, SW7017 - DORIAN GRAY
- P-8: SHERWIN WILLIAMS, SW7014 - EIDER WHITE

ELIASON GATE

- ELIASON; SCP - GATE MOUNTED WITH POST, HIGH PRESSURE LAMINATE ON BOTH SIDES SHALL BE FORMICA, FOG 961-58

SUSPENDED ACOUSTICAL CEILING

- ARMSTRONG CEILING SYSTEM; SUSPENDED SYSTEM WITH 15/16 PRELUDE WITH WHITE GRID; 2 X 2
- CL-1: 24"x24" CORTEGA ACOUSTICAL TILE WITH 5/8" THICK ANGLED REGULAR EDGE.
- CL-2: 24"x24"x3/4" CLEAN ROOM PL', 15/16" SQUARE LAY IN SMOOTH VINYL FACE SYSTEM WWW.ARMSTRONGCEILINGS.COM/CLEANROOM
- PROVIDE FIRE RATED SYSTEMS WHERE REQUIRED BY AUTHORITIES HAVING JURISDICTION, VERIFY
- PROVIDE SEISMIC GRID SYSTEMS WHERE REQUIRED BY AUTHORITIES HAVING JURISDICTION, VERIFY

FRP (FIBER REINFORCED PLASTIC) WALL PROTECTION

- FRP: NEVAMAR/PANOLAM; PEBBLED EMBOSSED, GRAY
- INSTALLATION:
 - AT LOCATIONS WHERE 4'-3" HEIGHT AFF IS REQUIRED, CONTRACTOR IS TO USE 48" WIDE PANELS, INSTALLED HORIZONTALLY WITH THE BOTTOM OF THE PANEL SITTING UP 3" ABOVE FLOOR. OVERALL FINISH HEIGHT MAINTAINED AT 4'-3"
 - PATTERN SHOULD RUN IN THE SAME DIRECTION THROUGHOUT
 - USE ONE OF THE FOLLOWING ADHESIVES: DAP WELDWOOD FRP ADHESIVE OR TITEBOND SOLVENT BASE FRP ADHESIVE
- FRP FIRE-RATED PANELS SHALL COMPLY WITH CLASS C BUILDING CODES FOR INTERIOR FINISHES PER ASTM E84
 - FLAME SPREAD 76-200
 - SMOKE-DEVELOPED 0-450
- SEE DETAIL 19/A6.1 FOR INSTALLATION DETAIL.

RESTROOM PARTITIONS

- GENERAL PARTITIONS: WILSONART PLASTIC LAMINATE PARTITIONS (OR APPROVED EQUAL)
- COLOR: GREY 1500-60
- INSTALLATION: FLOOR MOUNTED, OVERHEAD BRACED, STAINLESS STEEL STIRRUP WALL BRACKETS AND STAINLESS STEEL SHOES, STAINLESS STEEL DOOR HARDWARE AND STRAP AROUND HINGES. PROVIDE COAT HOOK 48" AFF ON BACK OF EACH DOOR

WINDOW FILM


- SOLAR GUARD, CLEAR FROST FILM
- 3M HIGH PERFORMANCE BLACKOUT FILM

WINDOW BLINDS

- PROVIDE LEVELOR MODEL #1922094; WHITE 1" VINYL MINI-BLINDS AT ALL INTERIOR OFFICE WINDOWS


WINDOW INFILL PANELS

- CITADEL ARCHITECTURAL PRODUCTS, INC.
- GLAZEGUARD 1000 WR PLUS

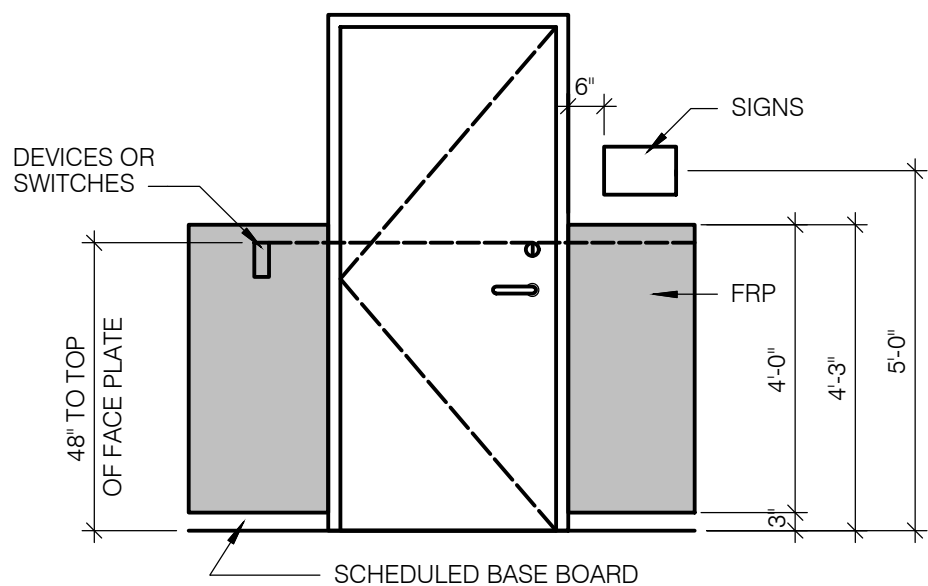

NOTES:

- WALL SWITCHES OR ANY OTHER WALL DEVICES CALLED AT APPROX. 48" HEIGHT SHALL BE MOUNTED TOP OF FACE PLATE AT 48"
- TOP OF FRP TO BE 4'-3"
- THESE NOTES TO TAKE PRECEDENCE OVER SPECIFICATIONS SHOULD THERE BE ANY DISCREPANCIES
- 18" MINIMUM PULL CLEARANCE AT LATCH SIDE OF DOOR, & 12" PUSH CLEARANCE, (ADA REQUIREMENT TO BE MAINTAINED AT ALL DOORS) TYP.

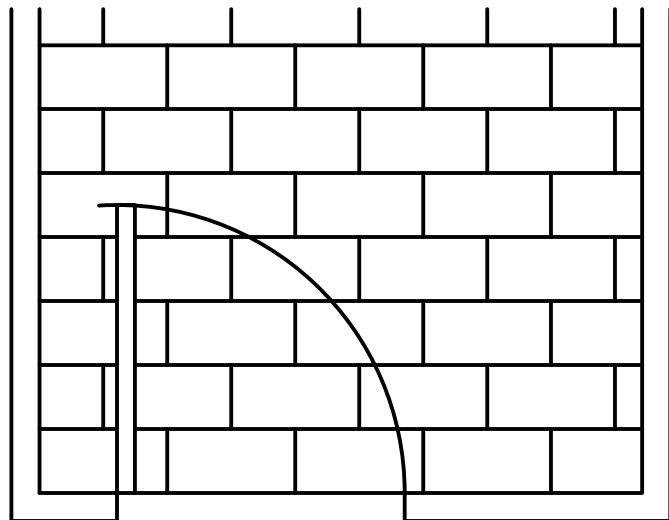

BRICK STYLE INSTALLATION FOR ALL FLOOR TILE NO MATTER THE SIZE