

THESE PLANS ARE THE PROPERTY OF JAY HOLMAN DESIGN AND DRAFTING AND ARE PROTECTED UNDER COMMON LAW COPYRIGHT. THESE PLANS ARE NOT TO BE REPRODUCED, CHANGED OR COPIED IN ANY MANNER. JAY HOLMAN DESIGN AND DRAFTING HEREBY GRANTS A LICENSE FOR A ONE TIME USE OF THIS PLAN. VERIFY ALL CONDITIONS AND DIMENSIONS AT THE JOB SITE AND NOTIFY THE DESIGNER OF ANY DIMENSIONAL ERRORS, OMISSIONS OR DISCREPANCIES BEFORE BEGINNING OR FABRICATING ANY WORK. DO NOT SCALE THESE DRAWINGS.


# JOEY'S CAFE

33RD AND BRYANT  
EDMOND, OKLAHOMA



**JAY HOLMAN**  
DESIGN AND DRAFTING  
2800 COLTRANE PLACE SUITE 3  
EDMOND OKLAHOMA 405.715.1992

COURTYARD  
362 SF  
FLOOR SPACE  
3256 SF

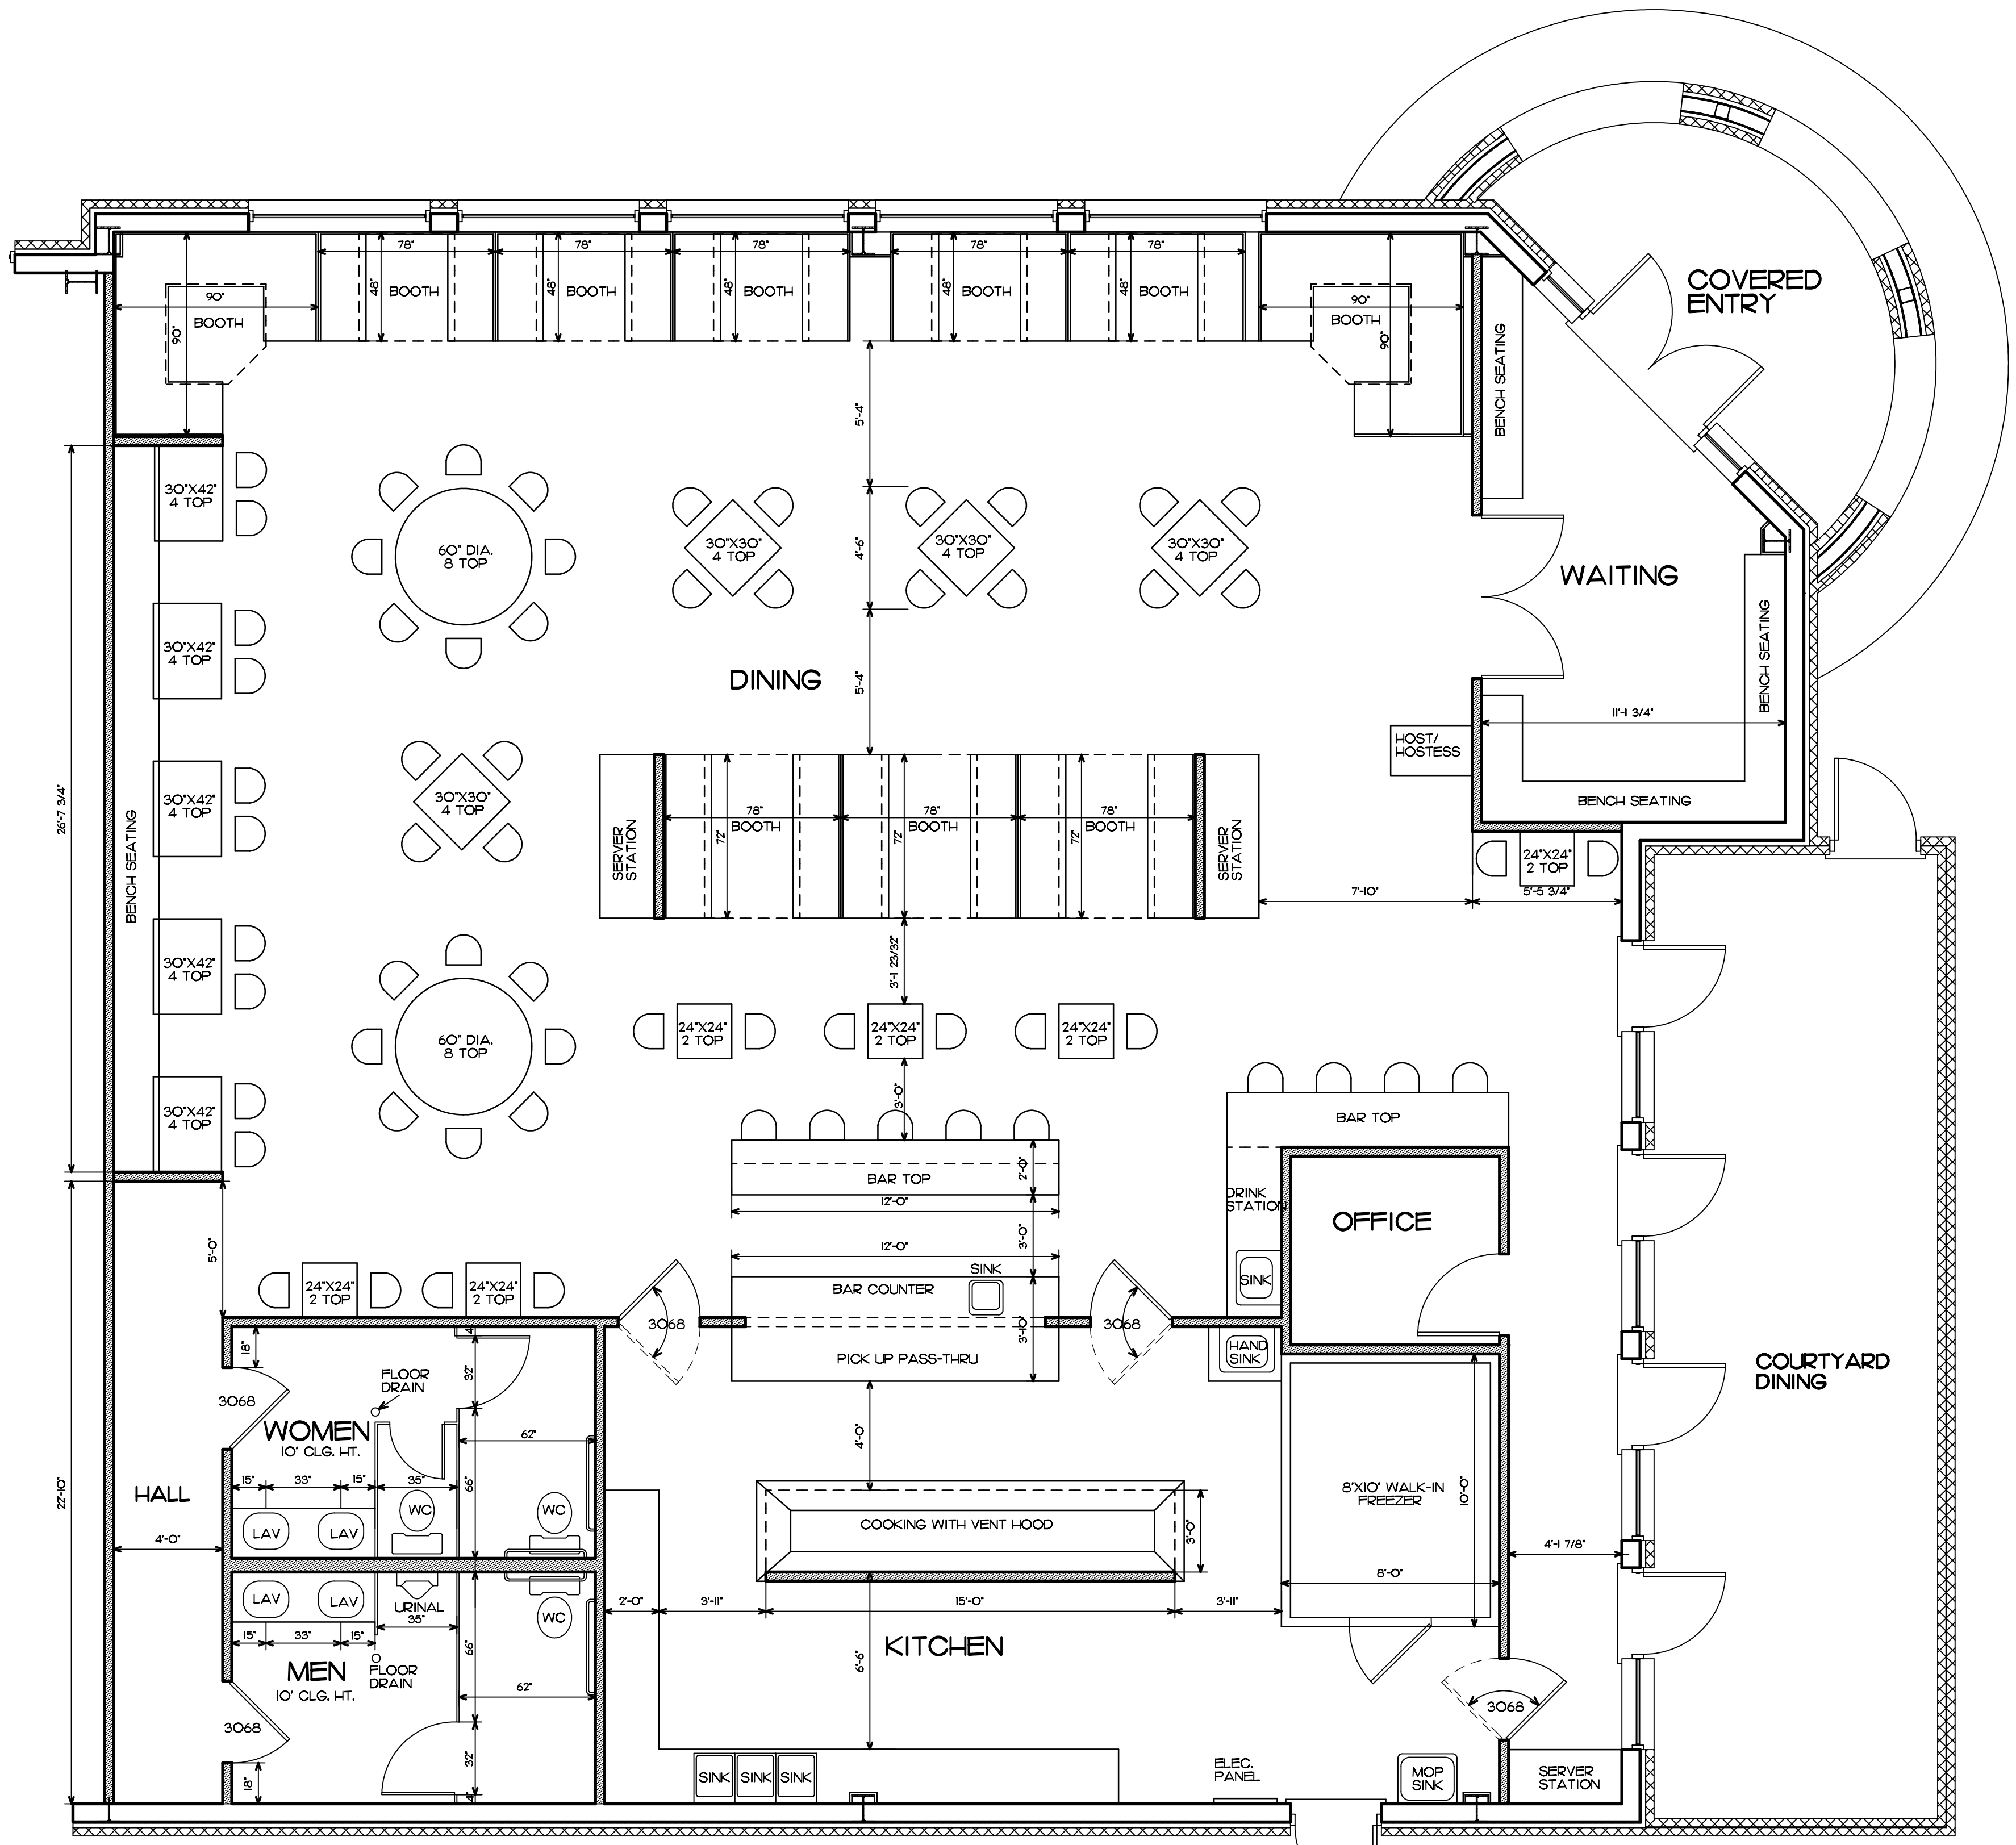

OPTION 2