


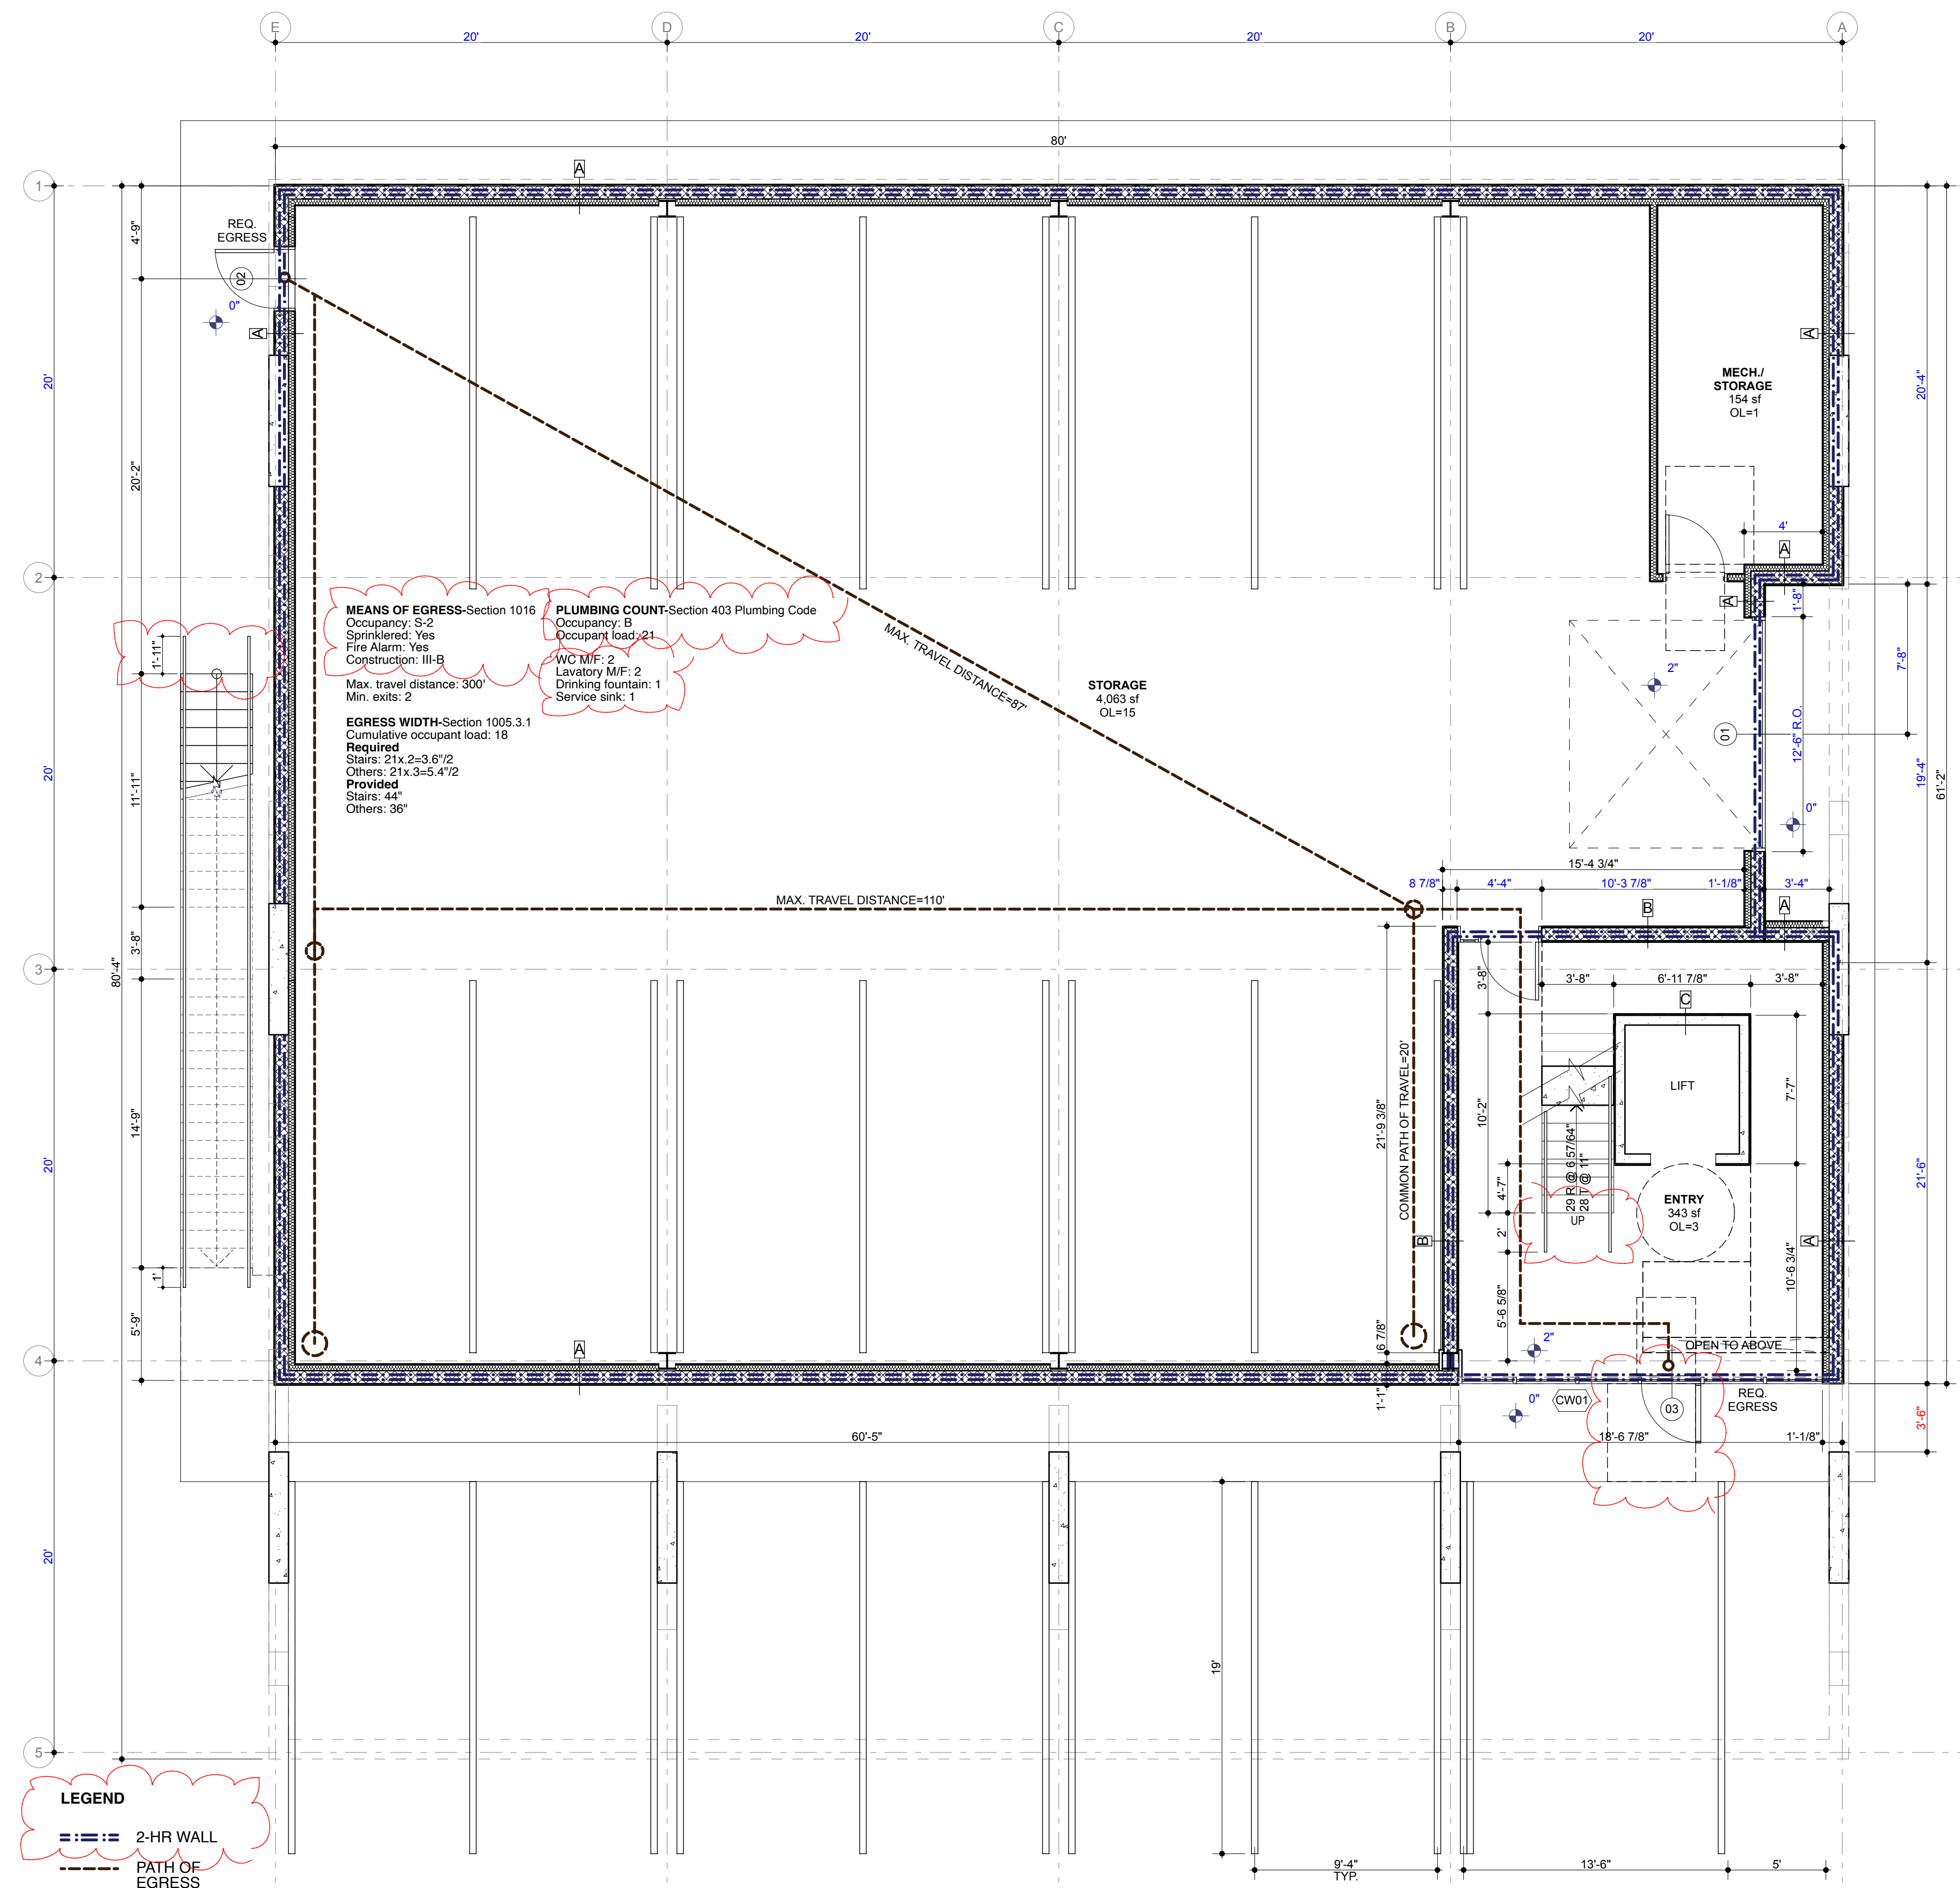

ground level life safety plan
scale: 3/16" = 1'-0"

ground level life safety plan

REV#	DATE	HUUM	DESCRIPTION
1	8/31/22	D.H.	REQUIRED PLAN INFORMATION #1
2	8/31/22	D.H.	REQUIRED PLAN INFORMATION #2
3	8/31/22	D.H.	GUARDRAIL DETAIL
4	8/31/22	D.H.	COMPLIANCE TO 2020 FBC/ACCESSIBILITY (DOOR CLEARANCE)