


EXISTING
EXPOSED
METAL
SOFFIT CLG.

SEE SHEET A5.0 FOR BAR
EQUIPMENT LIST

DINING PATIO
203
EXISTING EXPOSED
METAL SOFFIT @ CLG.

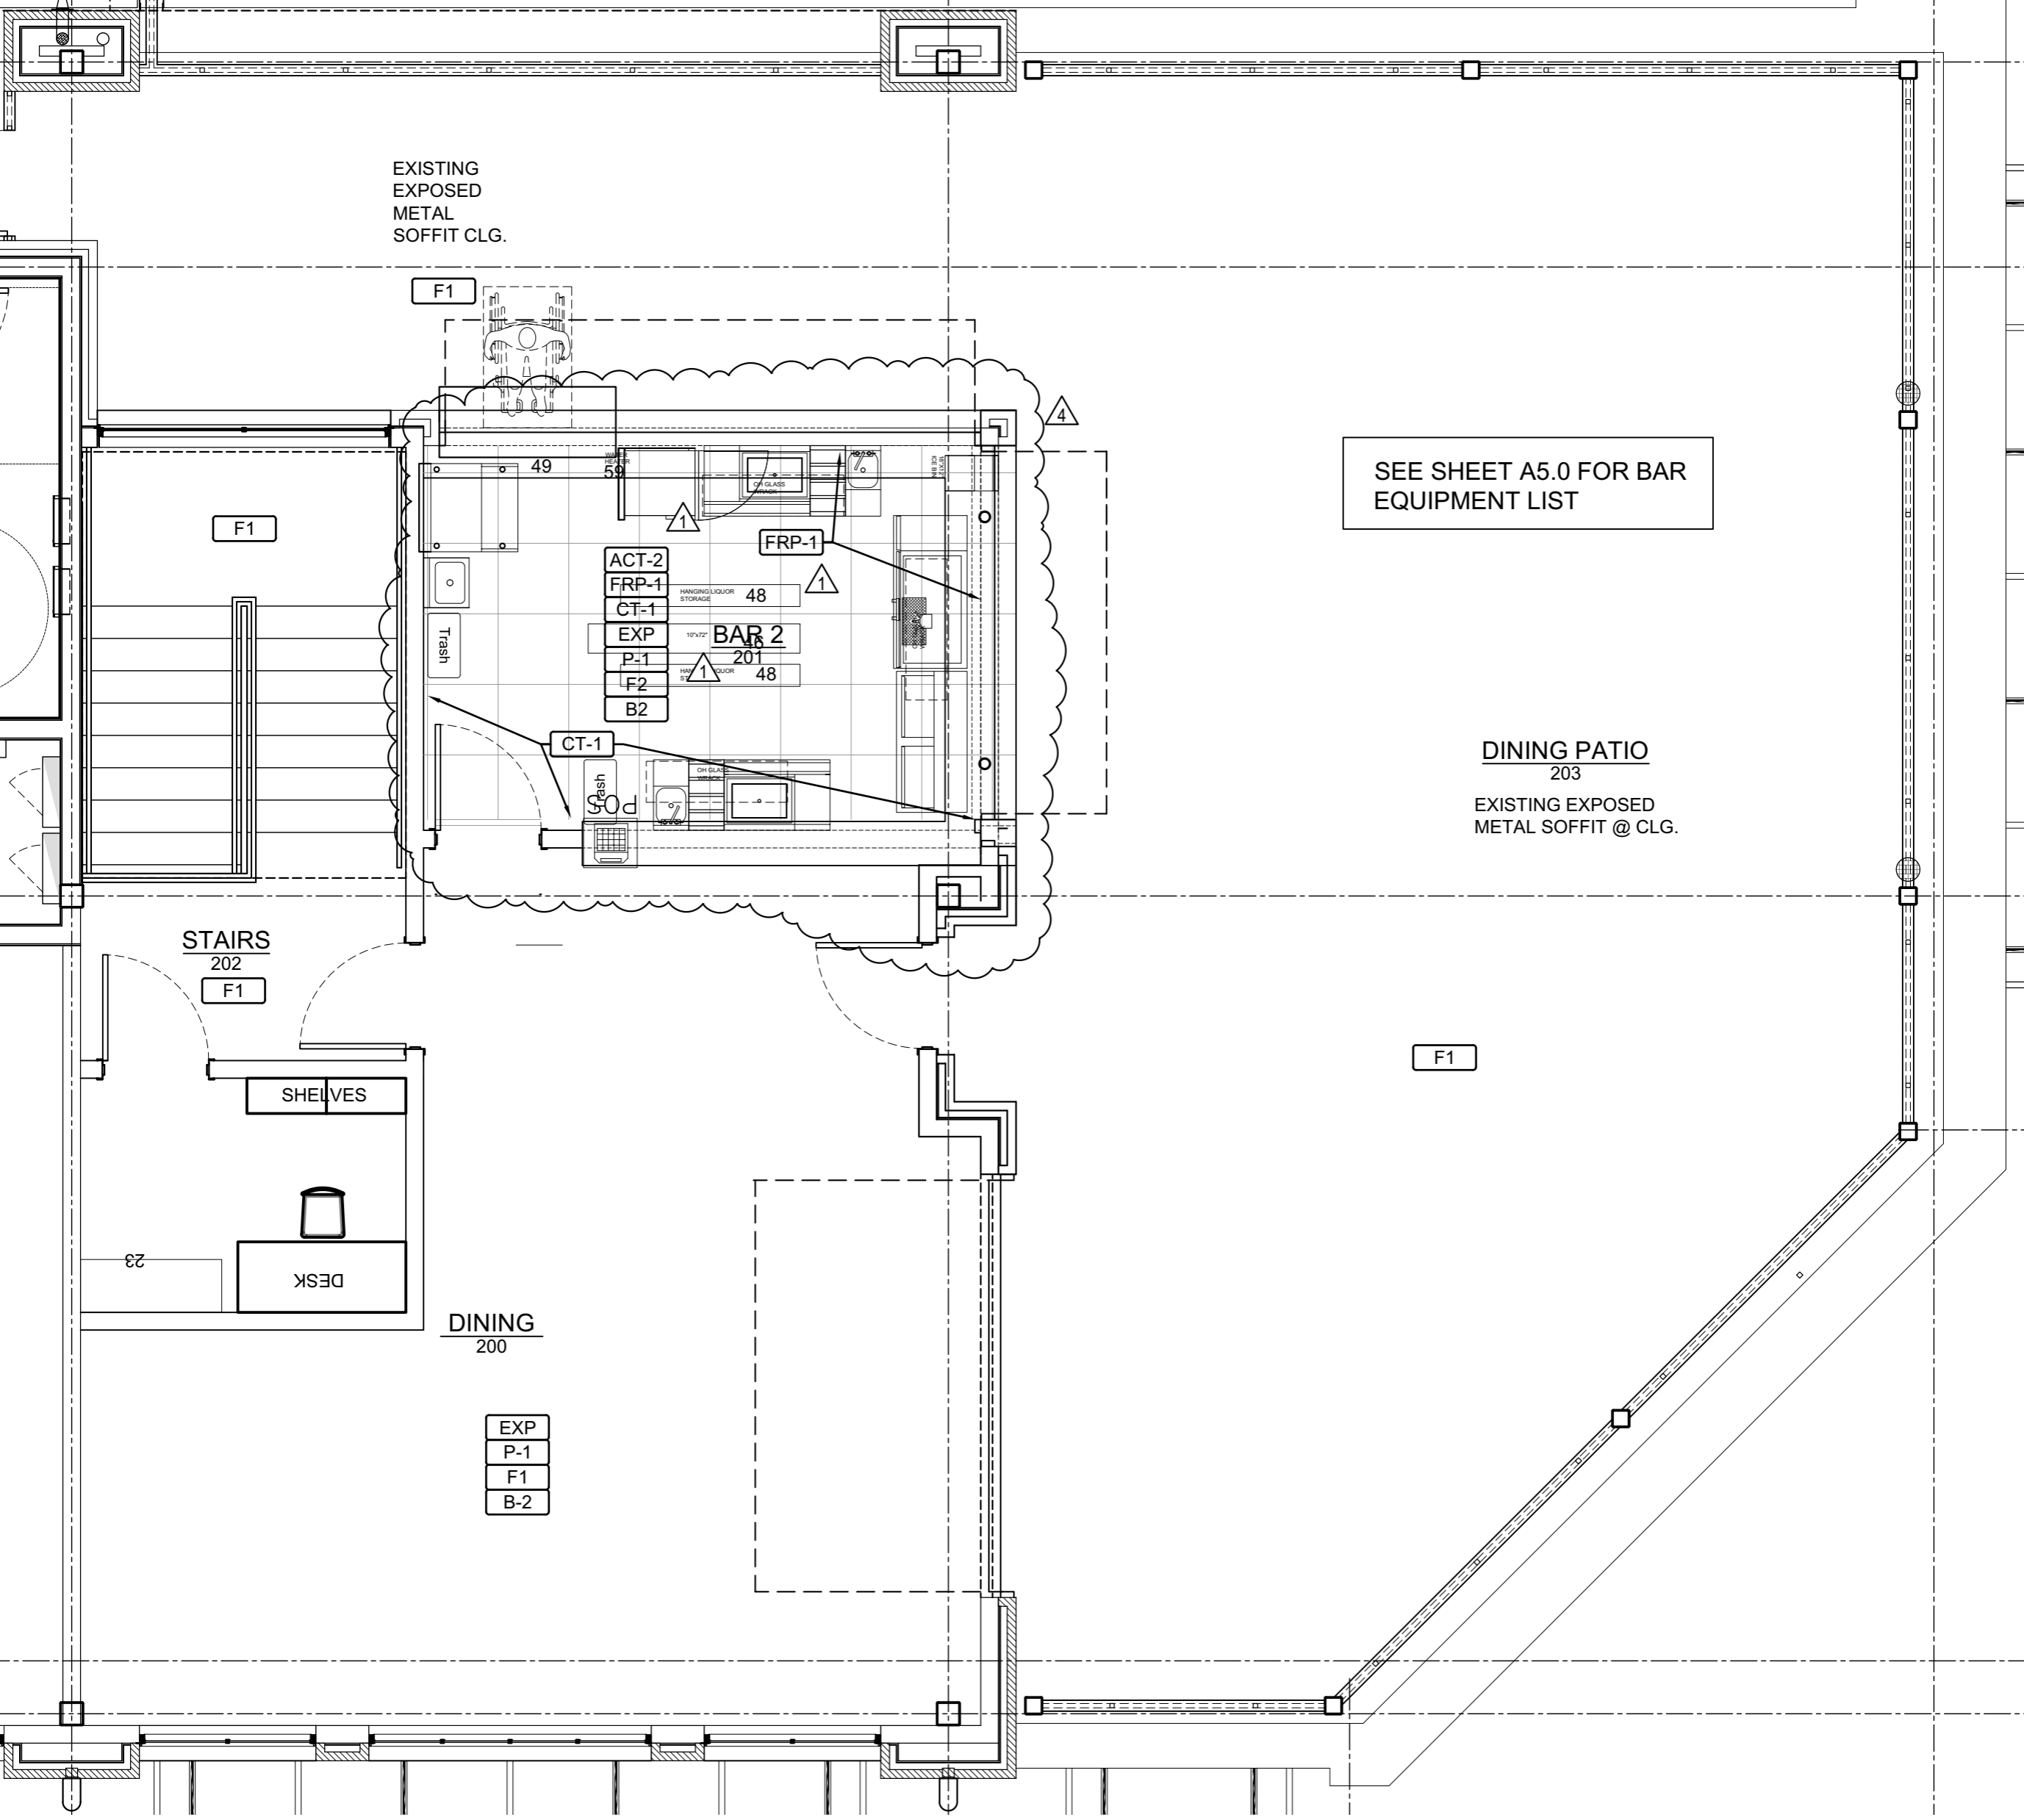

F1

F1

49

ACT-2
FRP-1
CT-1
EXP
P-1
F2
B2

HANGING LIQUOR
STORAGE 48

10'x72" **BAR 2**

HANGING LIQUOR 201 48

CT-1

Trash

STAIRS
202

F1

SHELVES

DESK

DINING
200

EXP
P-1
F1
B-2

F1

4

23