


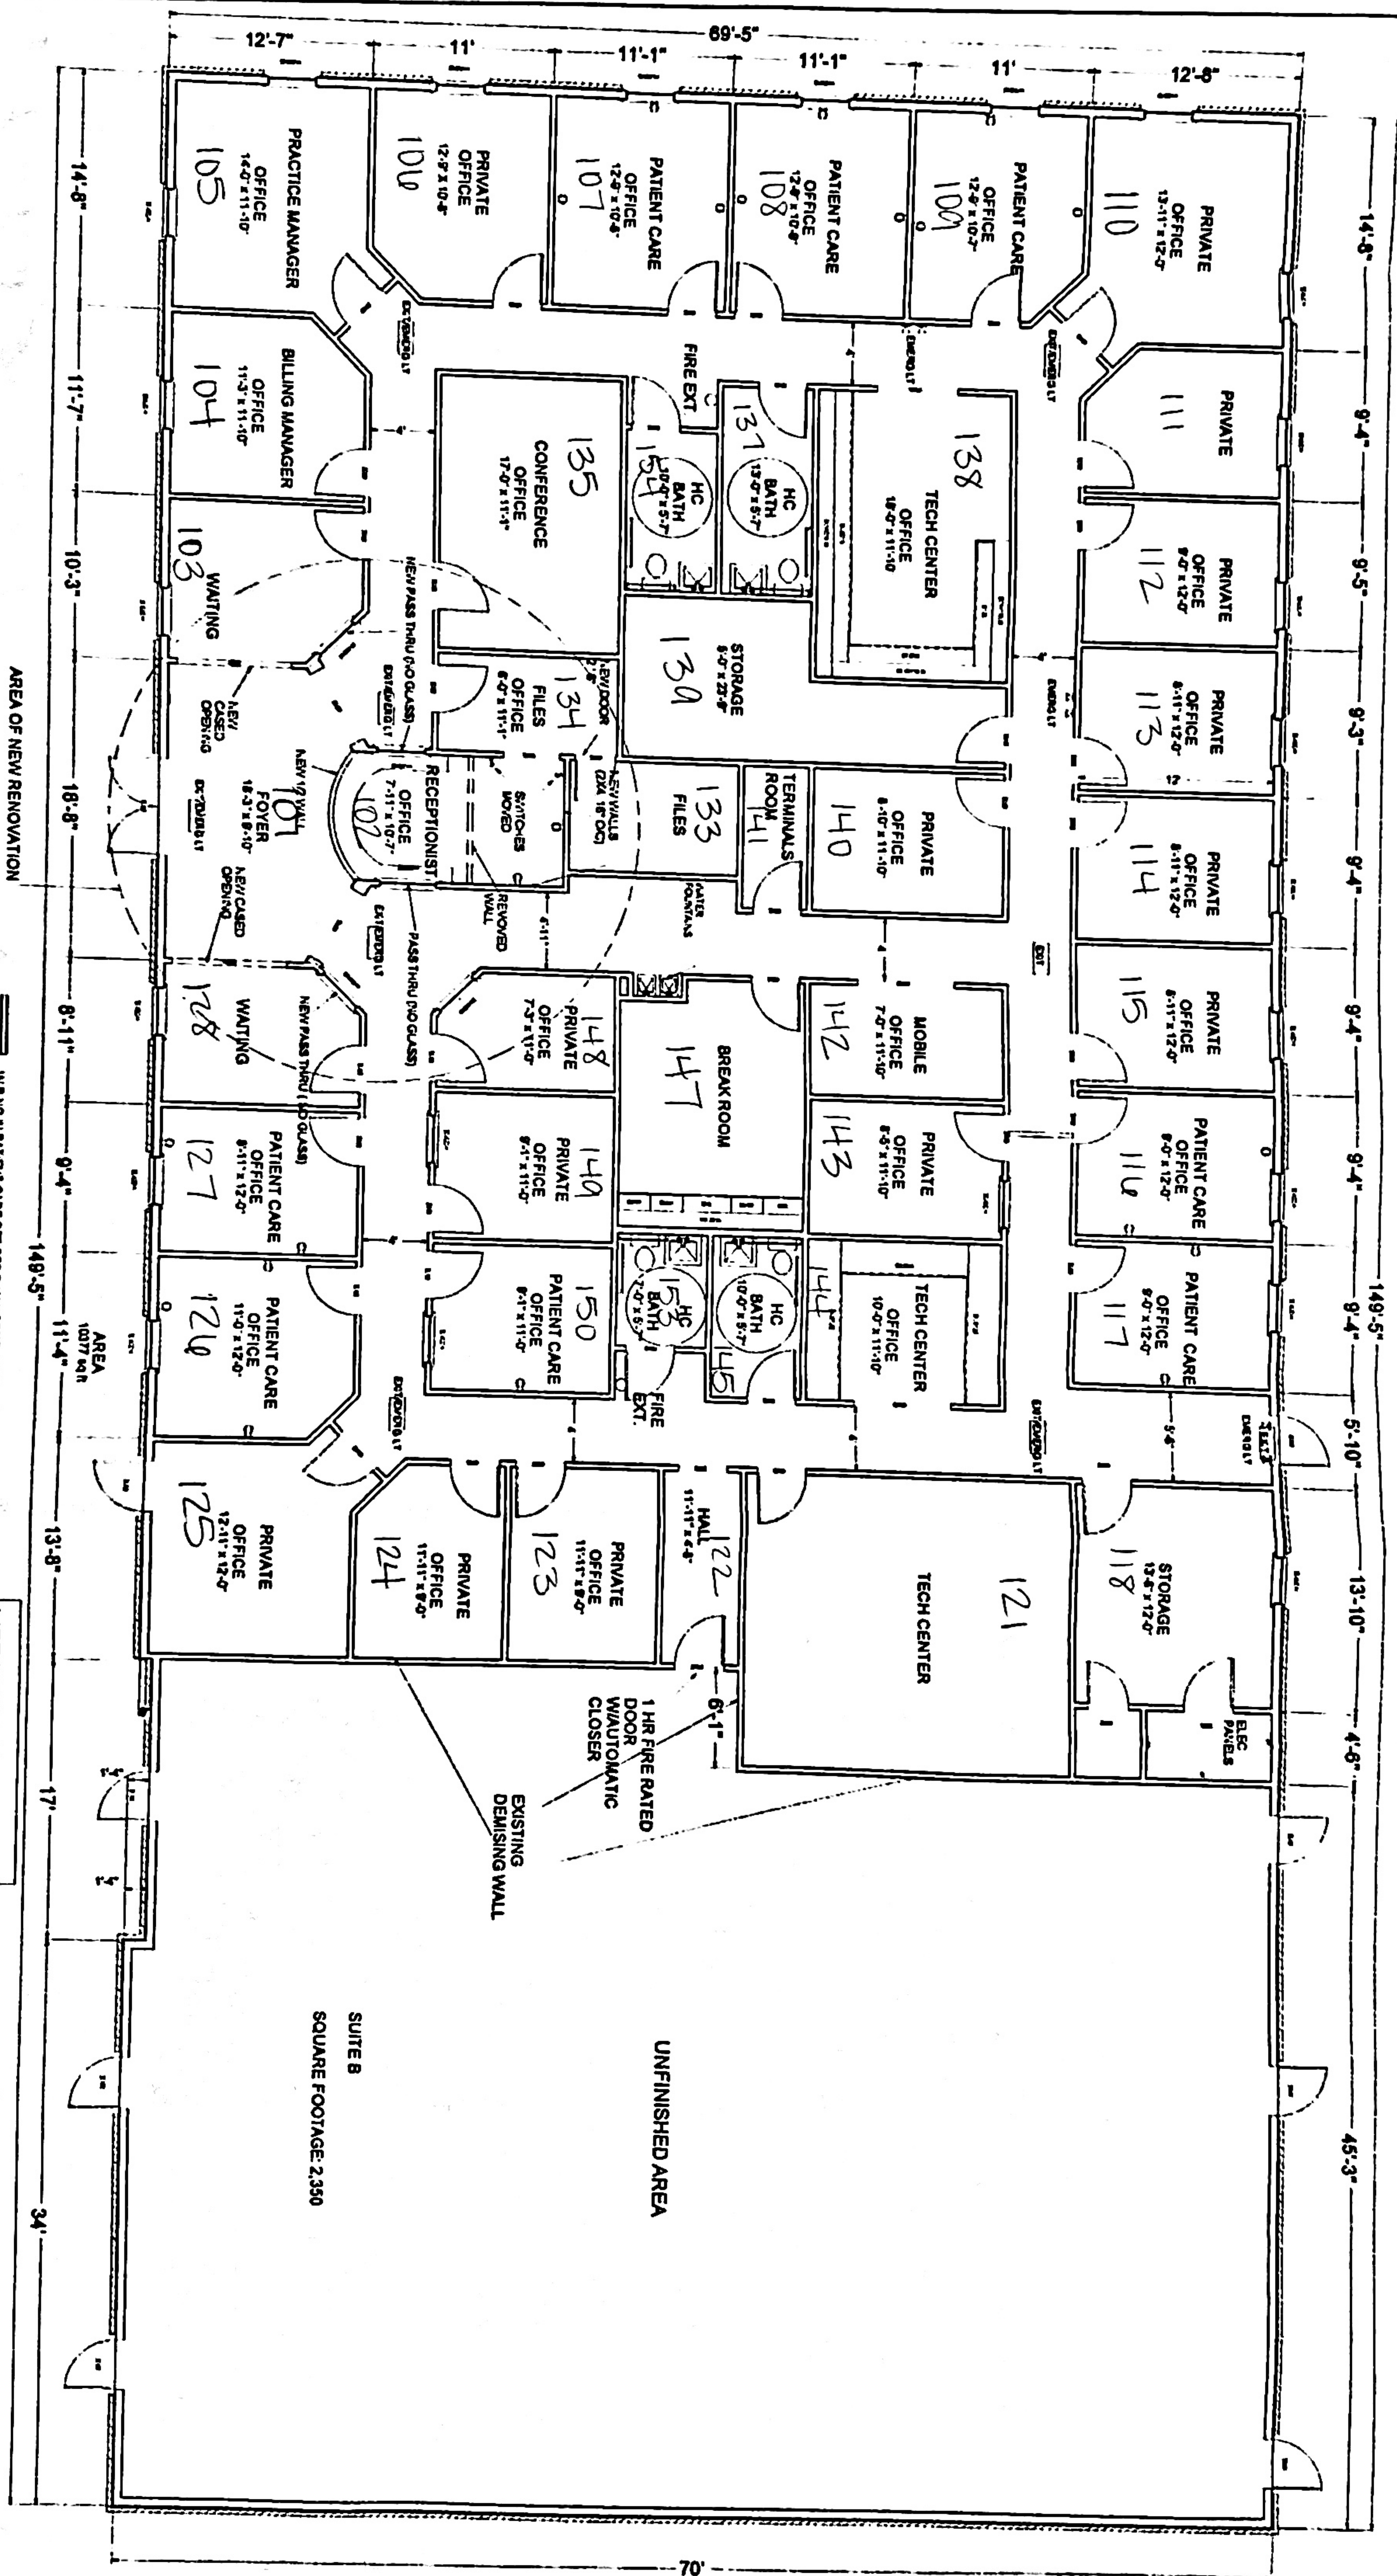

AREA OF NEW RENOVATION

WAND IN PATIENT CARE OFFICES SHALL COMPLY WITH NEC 817.13

LIFE HEALING CENTER
1637 ATHENS HWY
GRAYSON, GA
SUITE A

UNFINISHED AREA

SUITE B
SQUARE FOOTAGE 2,350

AUTHORIZED FOR
ISSUANCE OF BUILDING PERMIT
(REVISIONS REQUIRE RESUBMISSION)
JUL 1 - 2014
BY CLAUDIA PEIT
GWINNETT COUNTY
BUILDING PLAN REVIEW