



RIGHT END ELEVATION
SCALE 1/4"=1'-0"

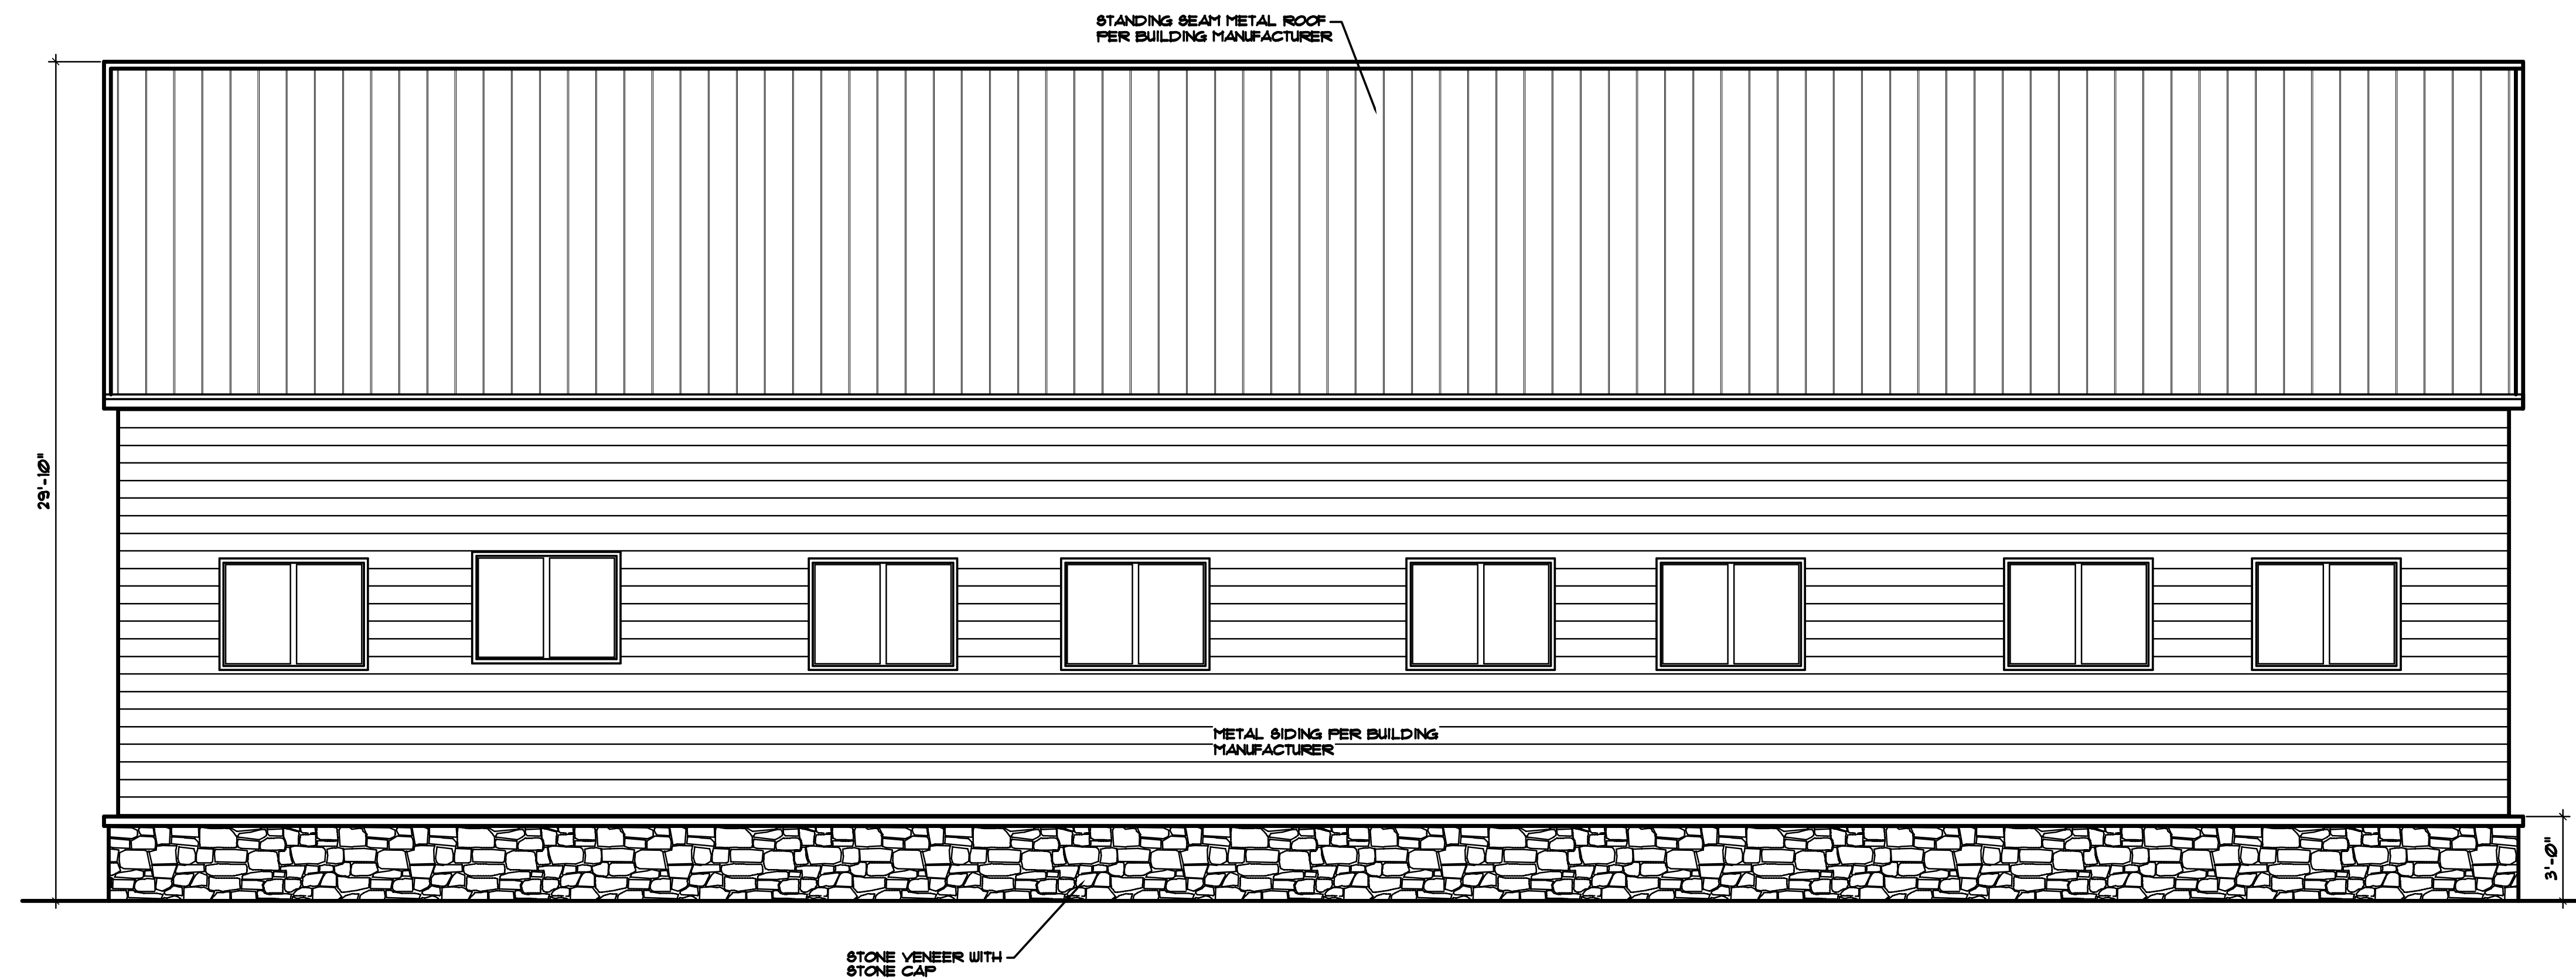

FRONT (STREET SIDE) ELEVATION
SCALE 1/4"=1'-0"

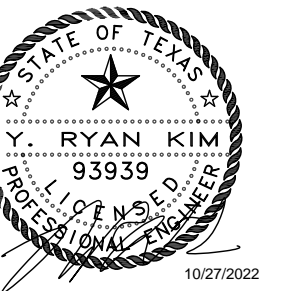

INDUSTRIAL PARK
FOR
PLUMMER DEVELOPMENT COMPANY, LLC
8130 CF HAWN FRWY (TX-175), DALLAS, TX 75217

DATE	10/2022
SCALE	NOTED
DRAWN	STAFF
JOB#	4691
SHEET#	A-3
OF SHEETS	