


3007 Detroit



Dimensions & square footages are for planning purposes only
 Field verify all dimensions before ordering
 any equipment or cabinetry ...

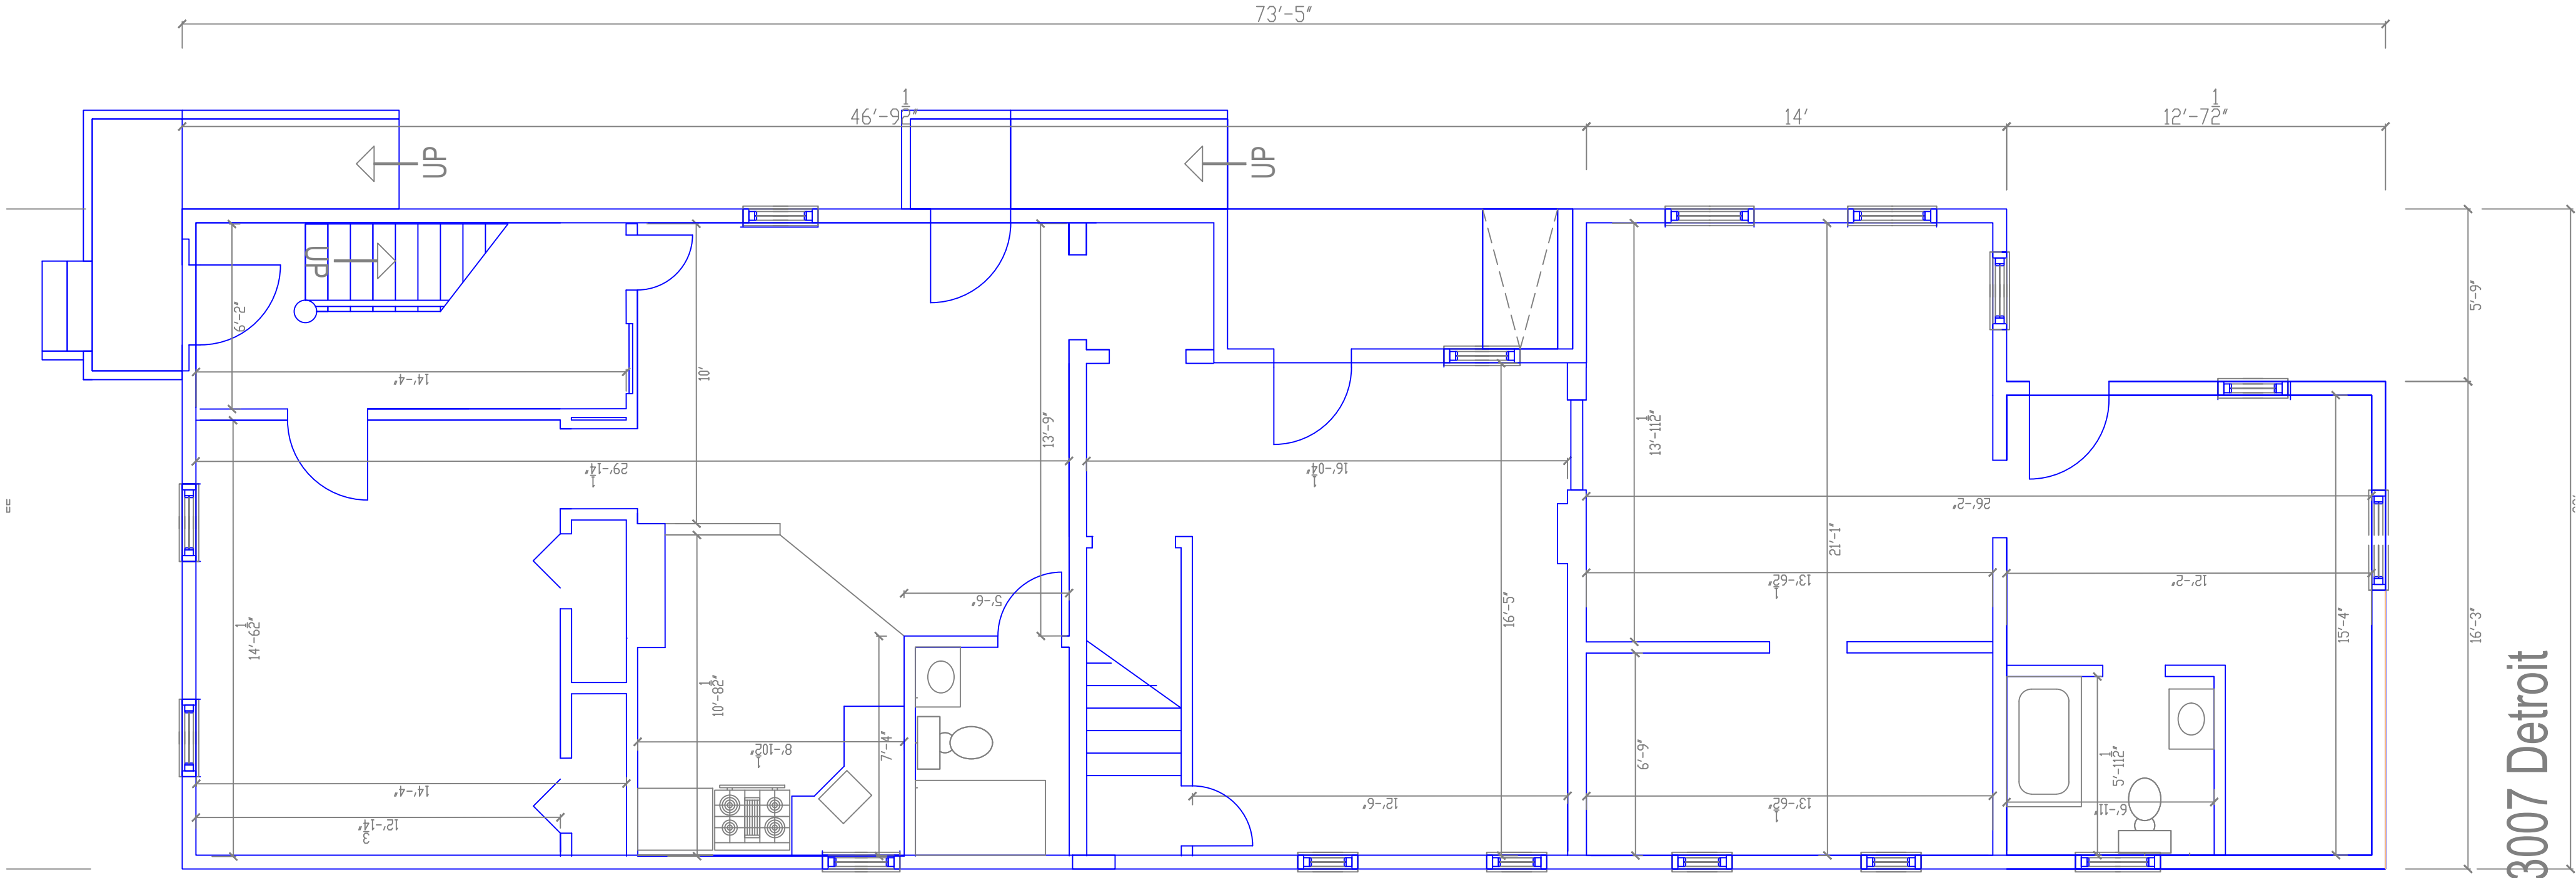

First Level Plan 3007 Detroit

3007 Detroit

REVISIONS BY
 THIS ARCHITECTURAL OR
 AUXILIARY DRAWING
 IS GIVEN IN CONFIDENCE.
 NO USE OR DISSEMINATION
 MAY BE MADE WITHOUT
 PRIOR WRITTEN CONSENT
 OF THE ARCHITECT.
 ALL RIGHTS HEREBY ARE
 SPECIFICALLY RESERVED.

Plans
 3007 Detroit LLC
 3003 & 3007 Detroit 3004 Church
 Cleveland, Ohio 44102

William J. Fugo Jr. Architect
 2424 Princeton Road
 Cleveland Hts, OH 44118
 Studio wfugo1@yahoo.com
 1216 469 5902
 R# 9142

www.houzz.com/pro/williamfugojr/william-fugo-jr-f1
 site.google.com/site/williamfugojr/



SF / OVERALLS
 drawn: WJF Jr
 checked: WJF Jr
 SCALE AS NOTED
 OCT 27, 2022

EX1.1

22_04