


4450 WAYSIDE SUITE 100

**4450 WAYSIDE SUITE 100
HOUSTON, TEXAS, 77087**



06/29/2026

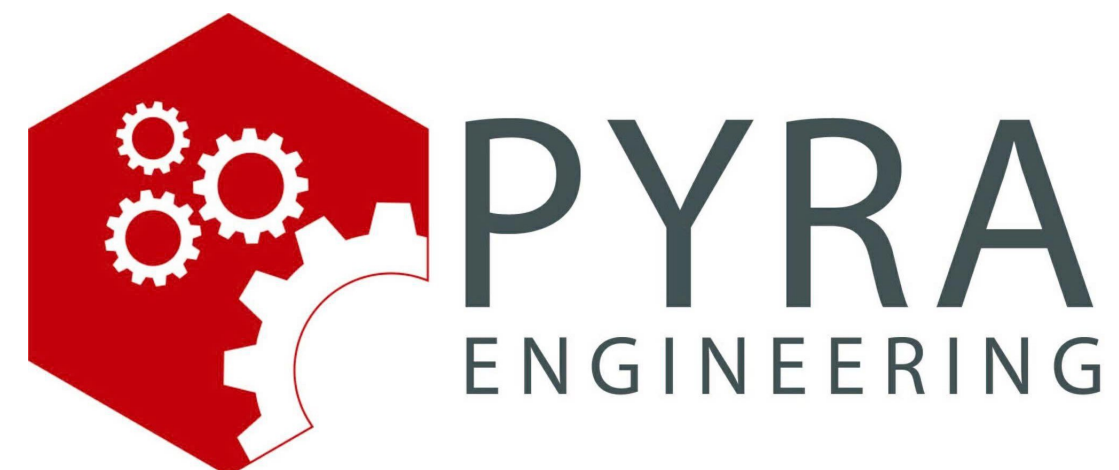

Project No. 2401

PYRA IXI

12001 CENTRAL DR, CYPRESS, TEXAS 77433
(713) 826-3979

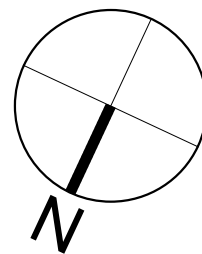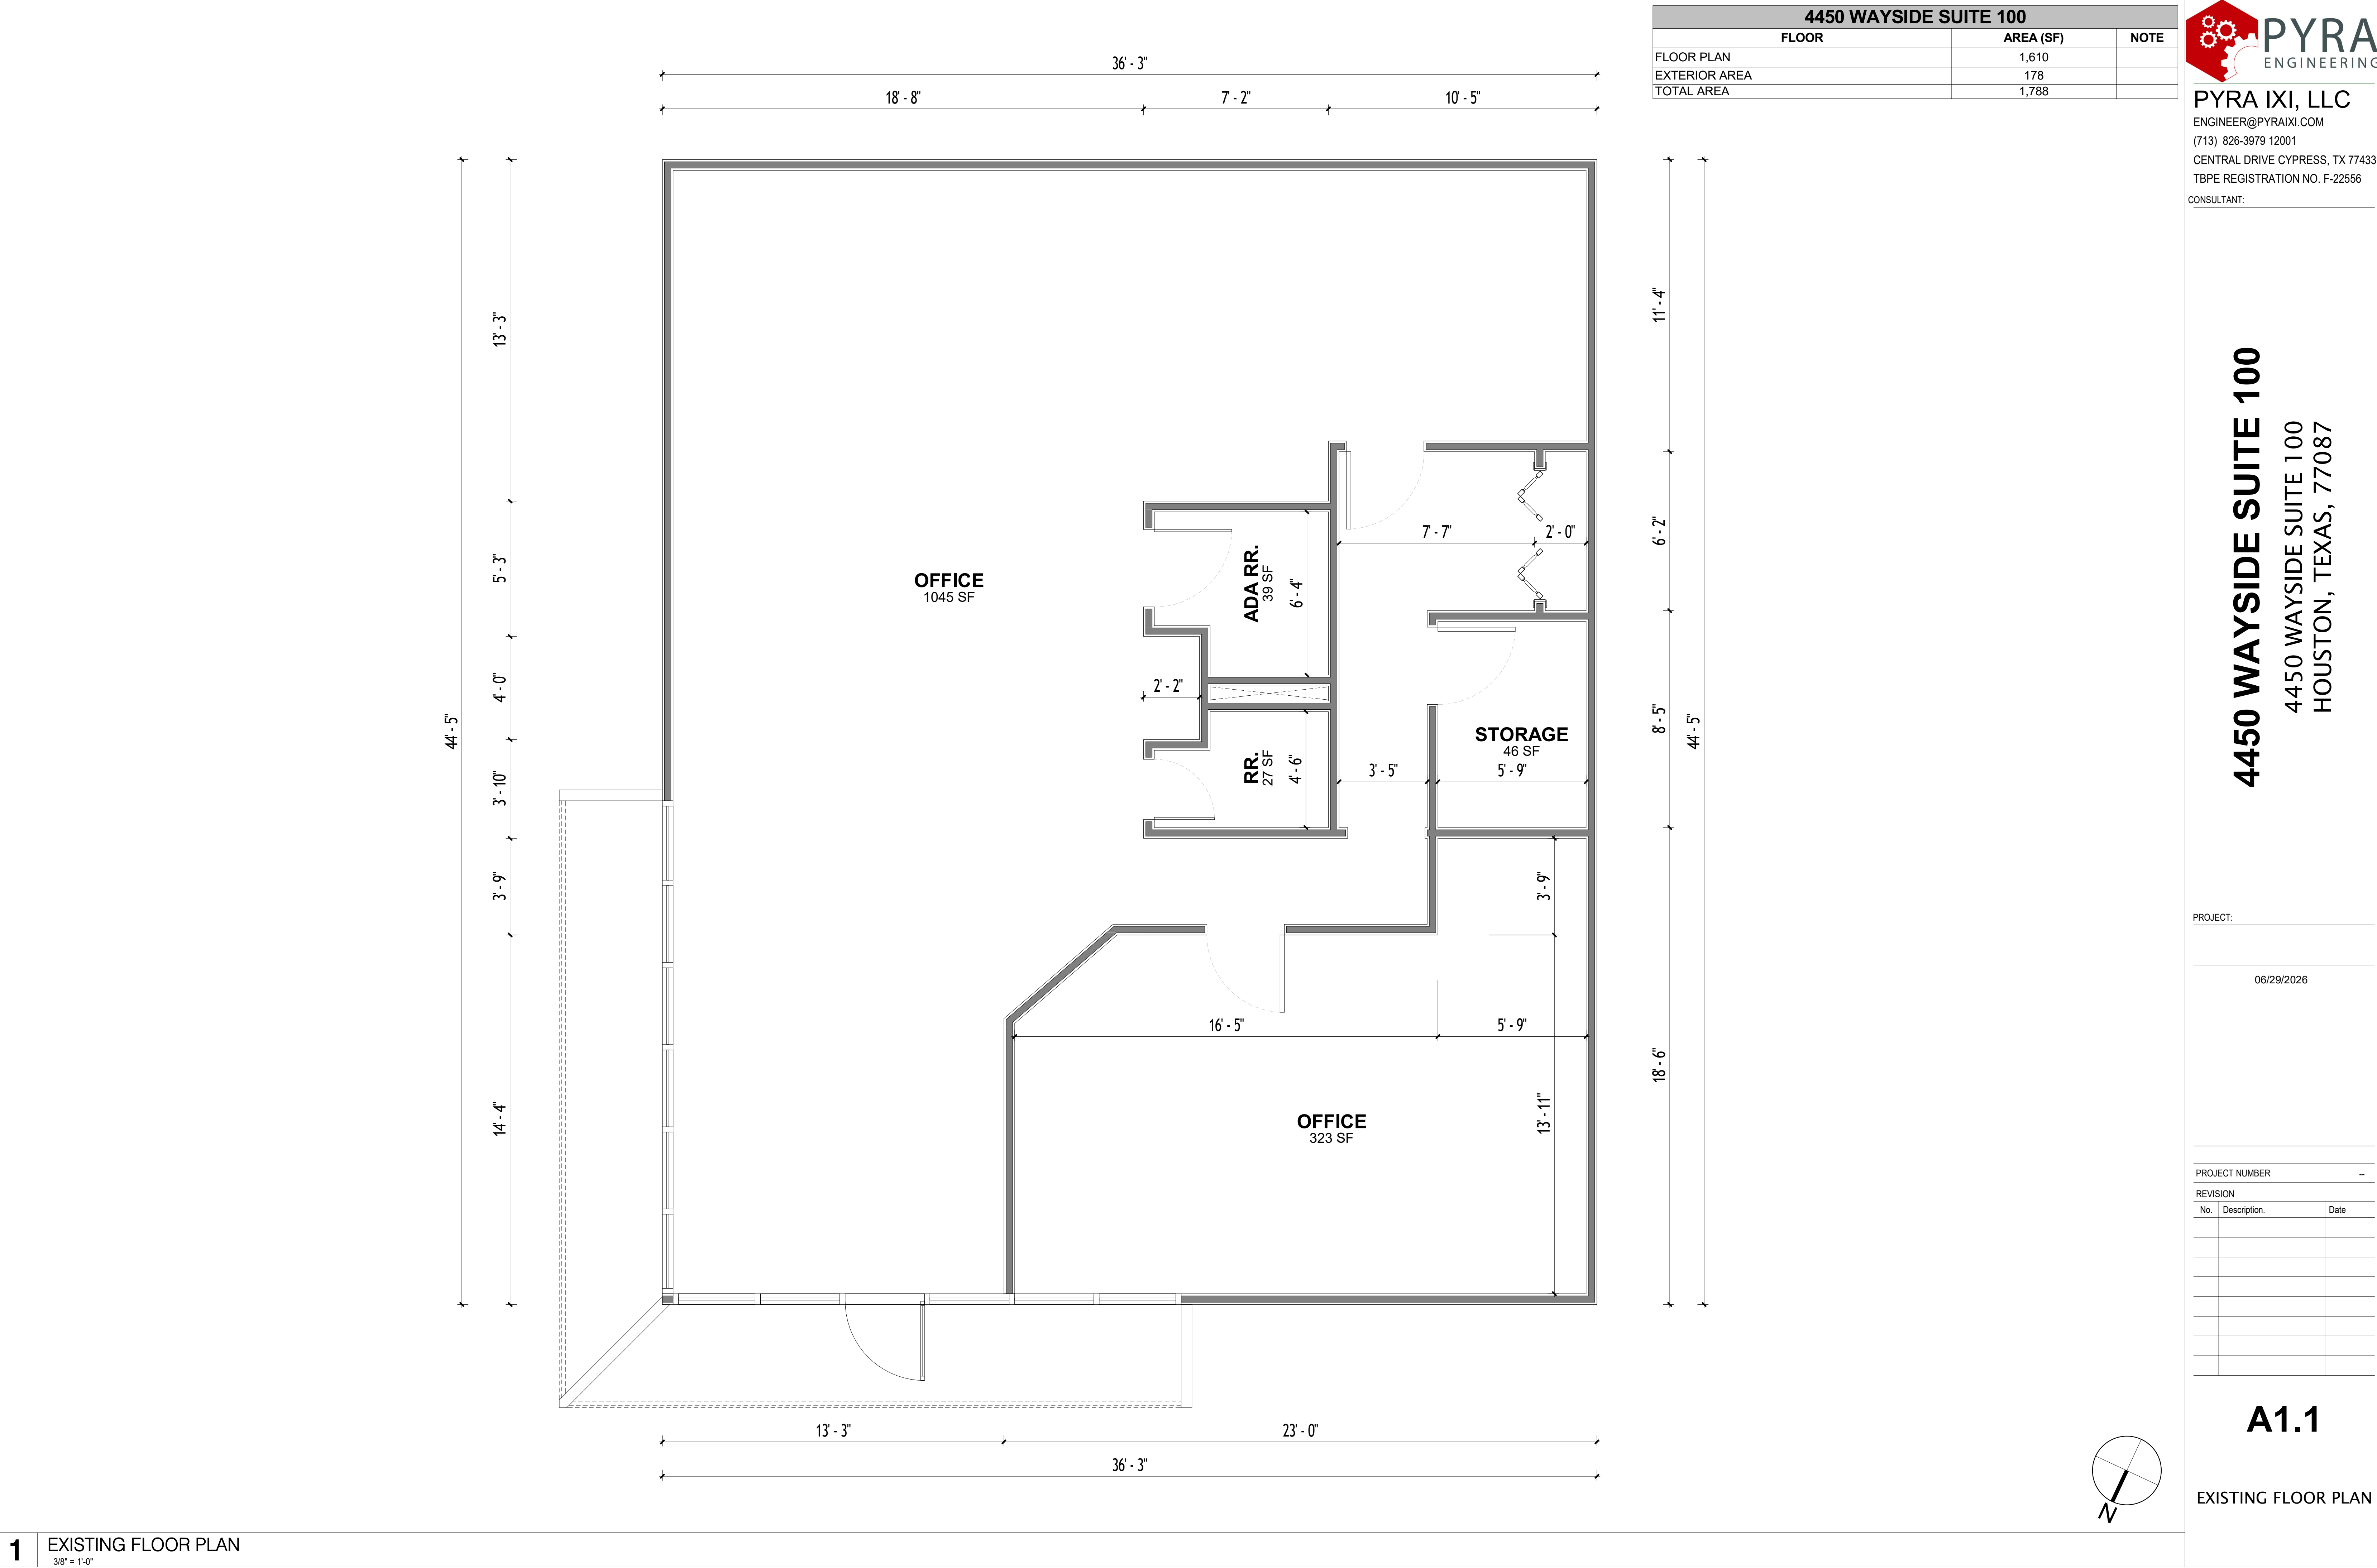

4450 WAYSIDE SUITE 100



4450 WAYSIDE SUITE 100

HOUSTON, TEXAS, 77087

PROJECT:		
06/29/2026		
PROJECT NUMBER		
-		
REVISION		
No.	Description.	Date

A2.1

SECTIONS

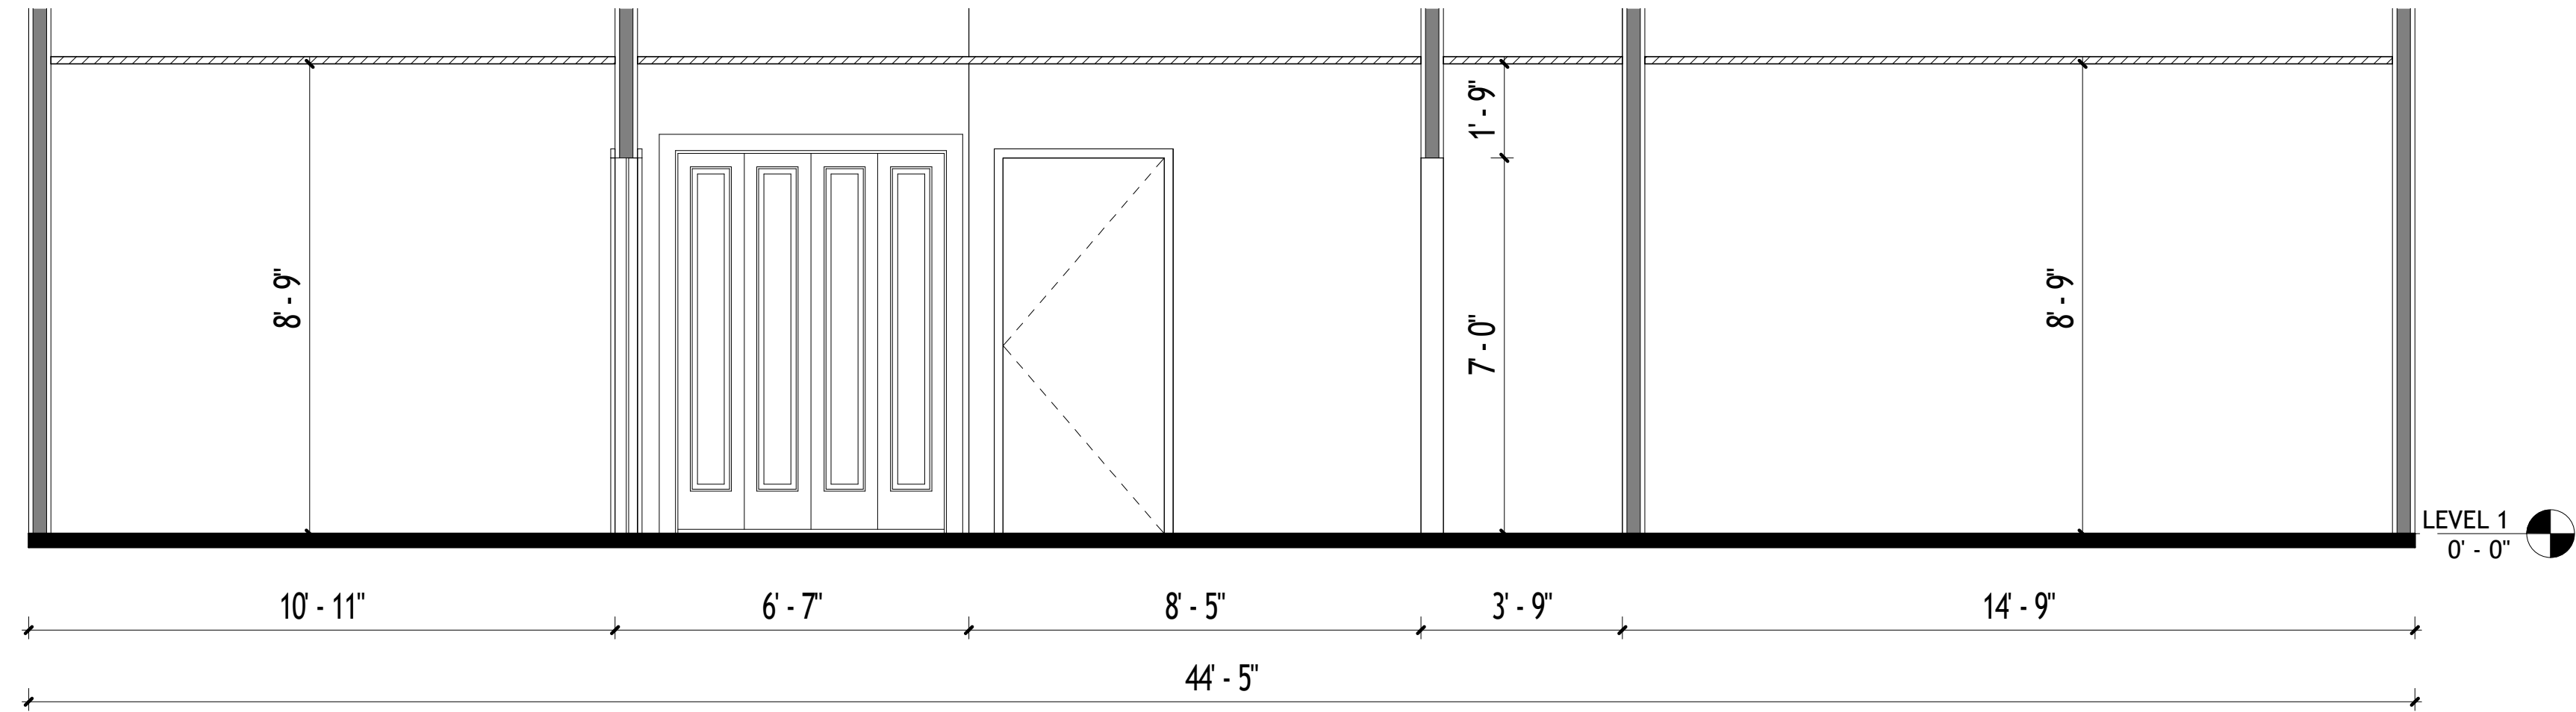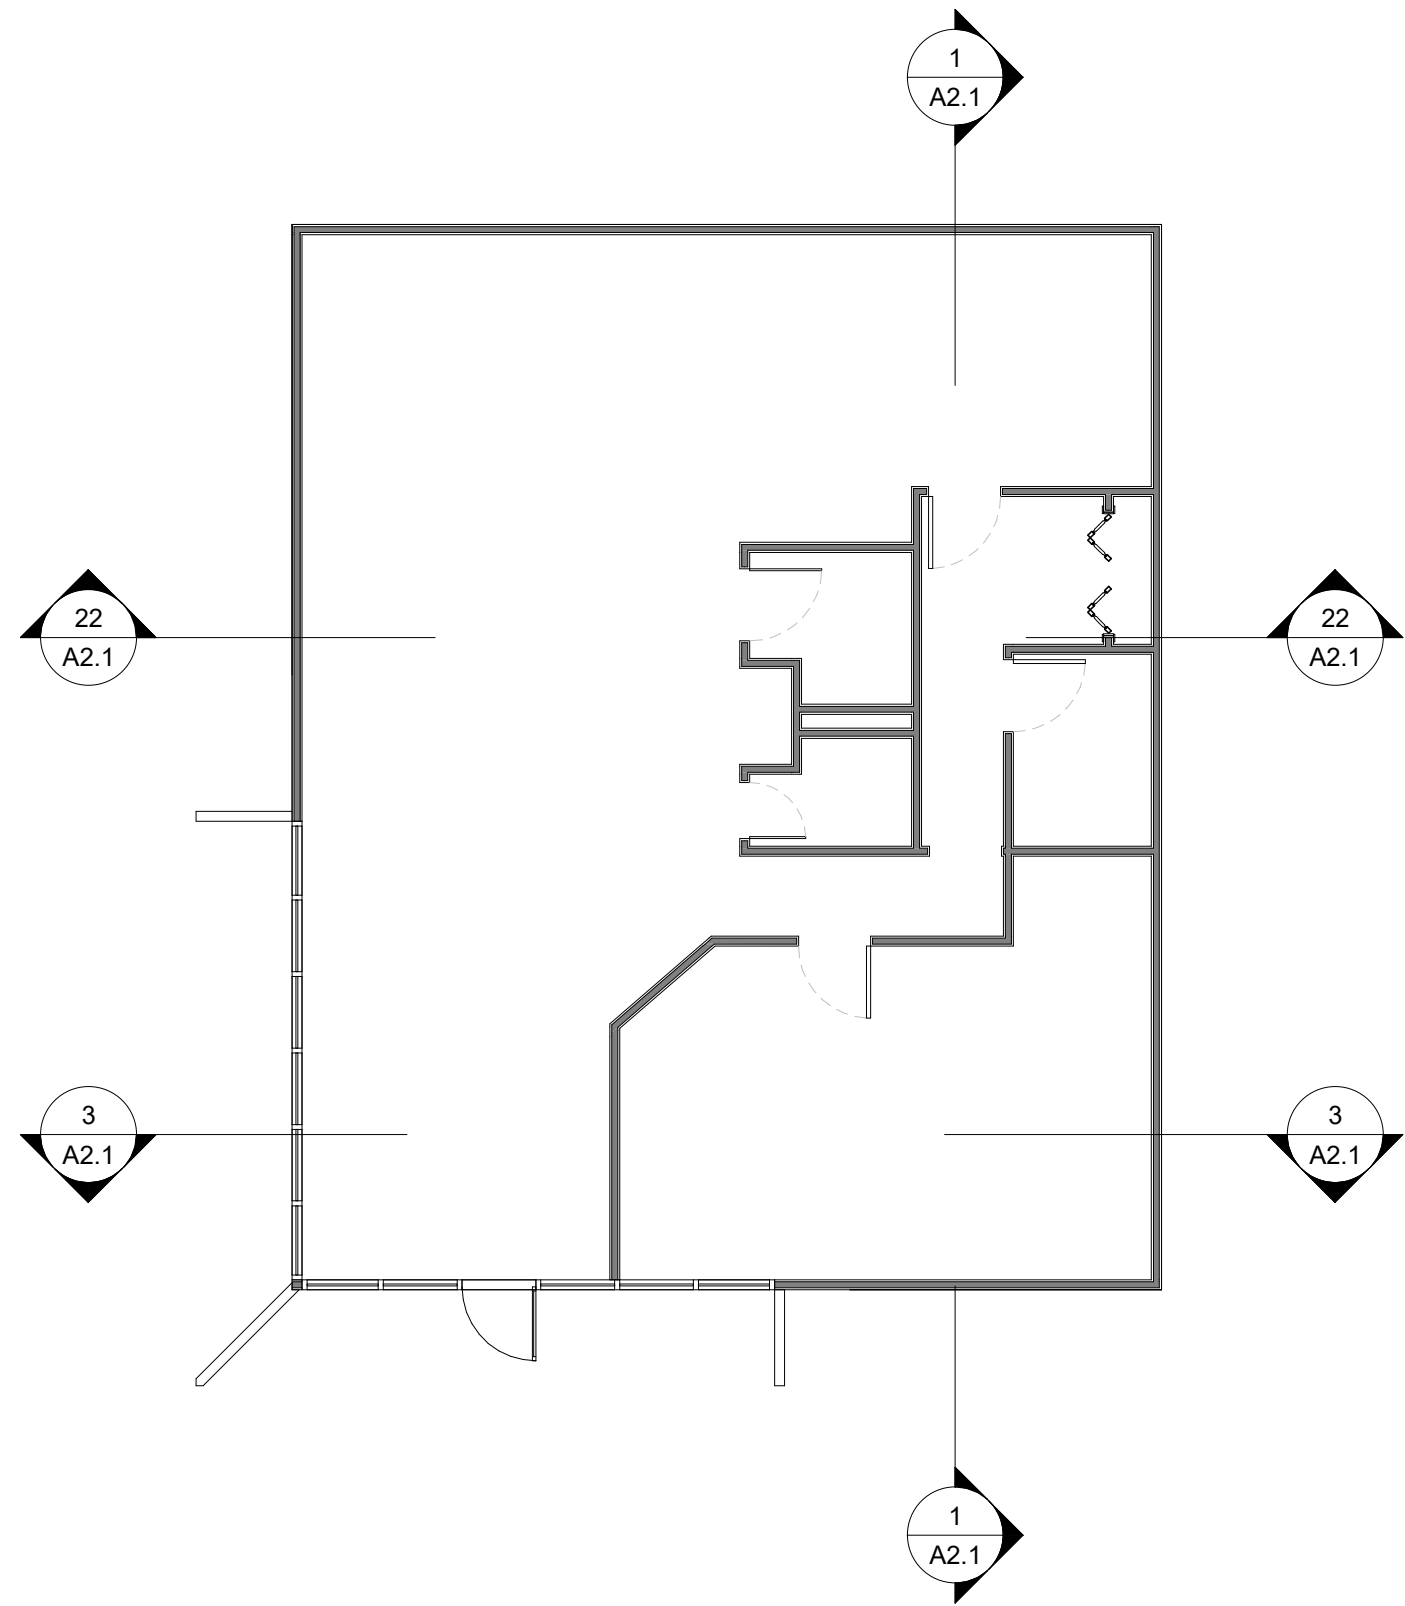


A KEY PLAN

1/8" = 1'-0"


1 SECTION 1

3/8" = 1'-0"

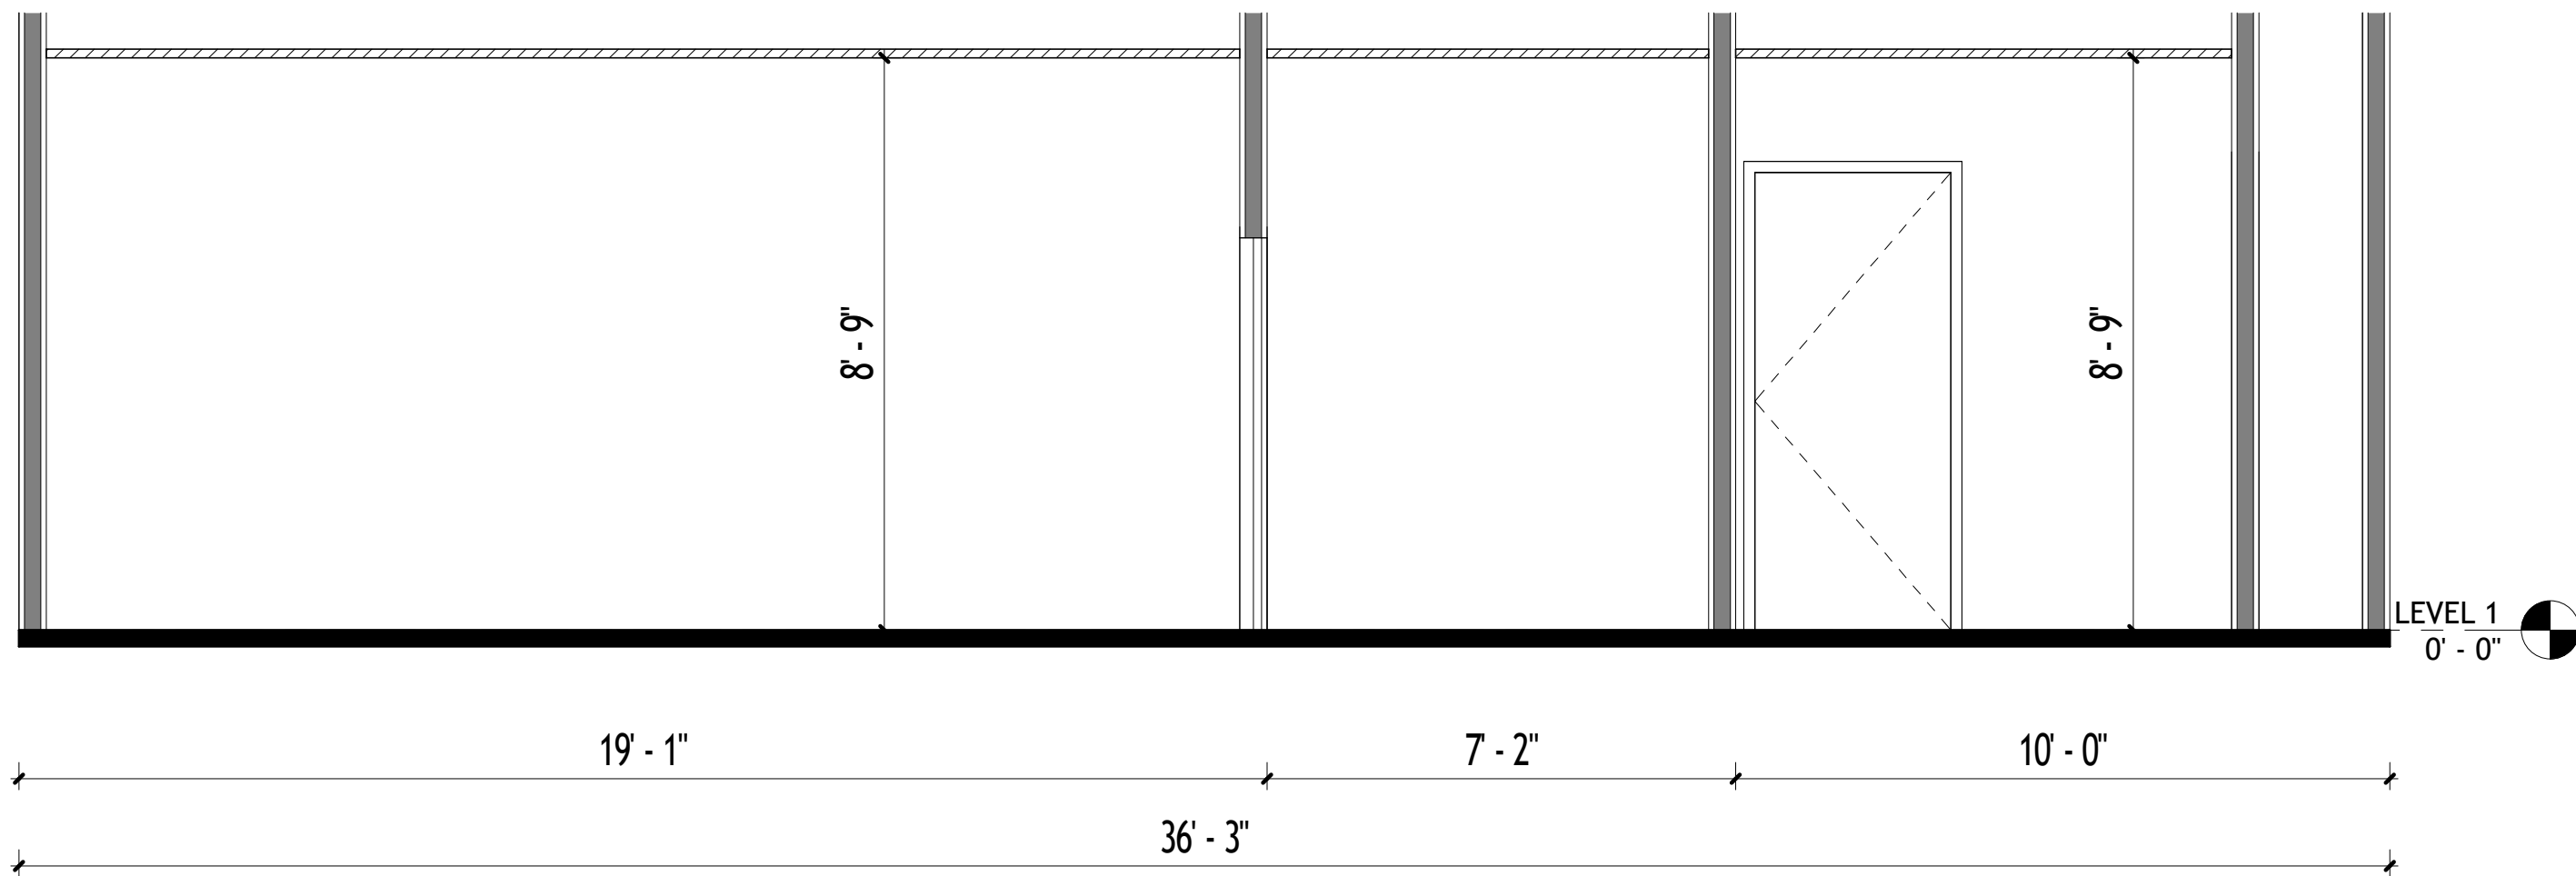


22 SECTION 2

3/8" = 1'-0"

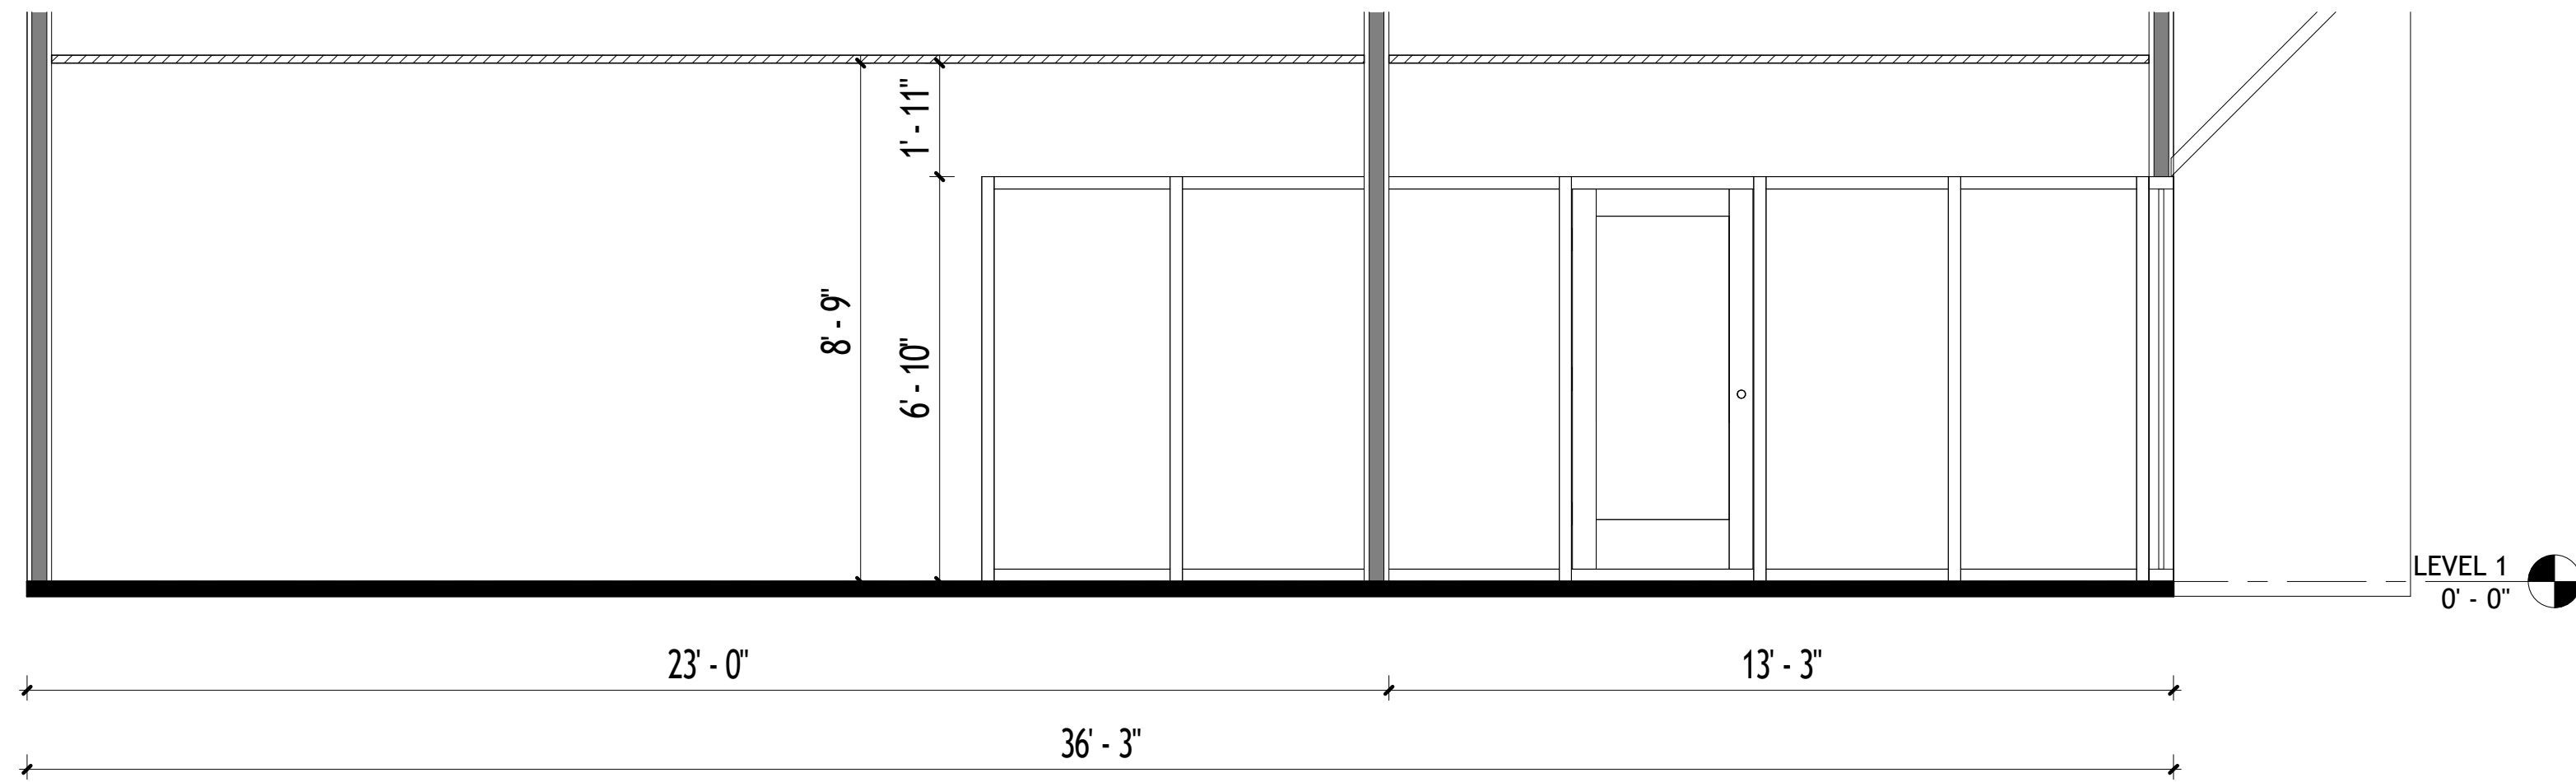

3 SECTION 3

3/8" = 1'-0"

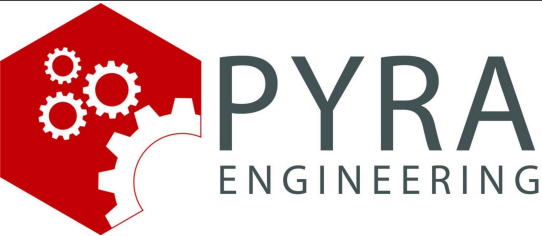

PYRA IXI, LLC
ENGINEER@PYRAIXI.COM
(713) 826-3979 12001
CENTRAL DRIVE CYPRESS, TX 77433
TBPE REGISTRATION NO. F-22556
CONSULTANT:

4450 WAYSIDE SUITE 100
4450 WAYSIDE SUITE 100
HOUSTON, TEXAS, 77087

PROJECT:


06/29/2026

PROJECT NUMBER --


REVISION		
No.	Description.	Date

A3.1

ELEVATIONS

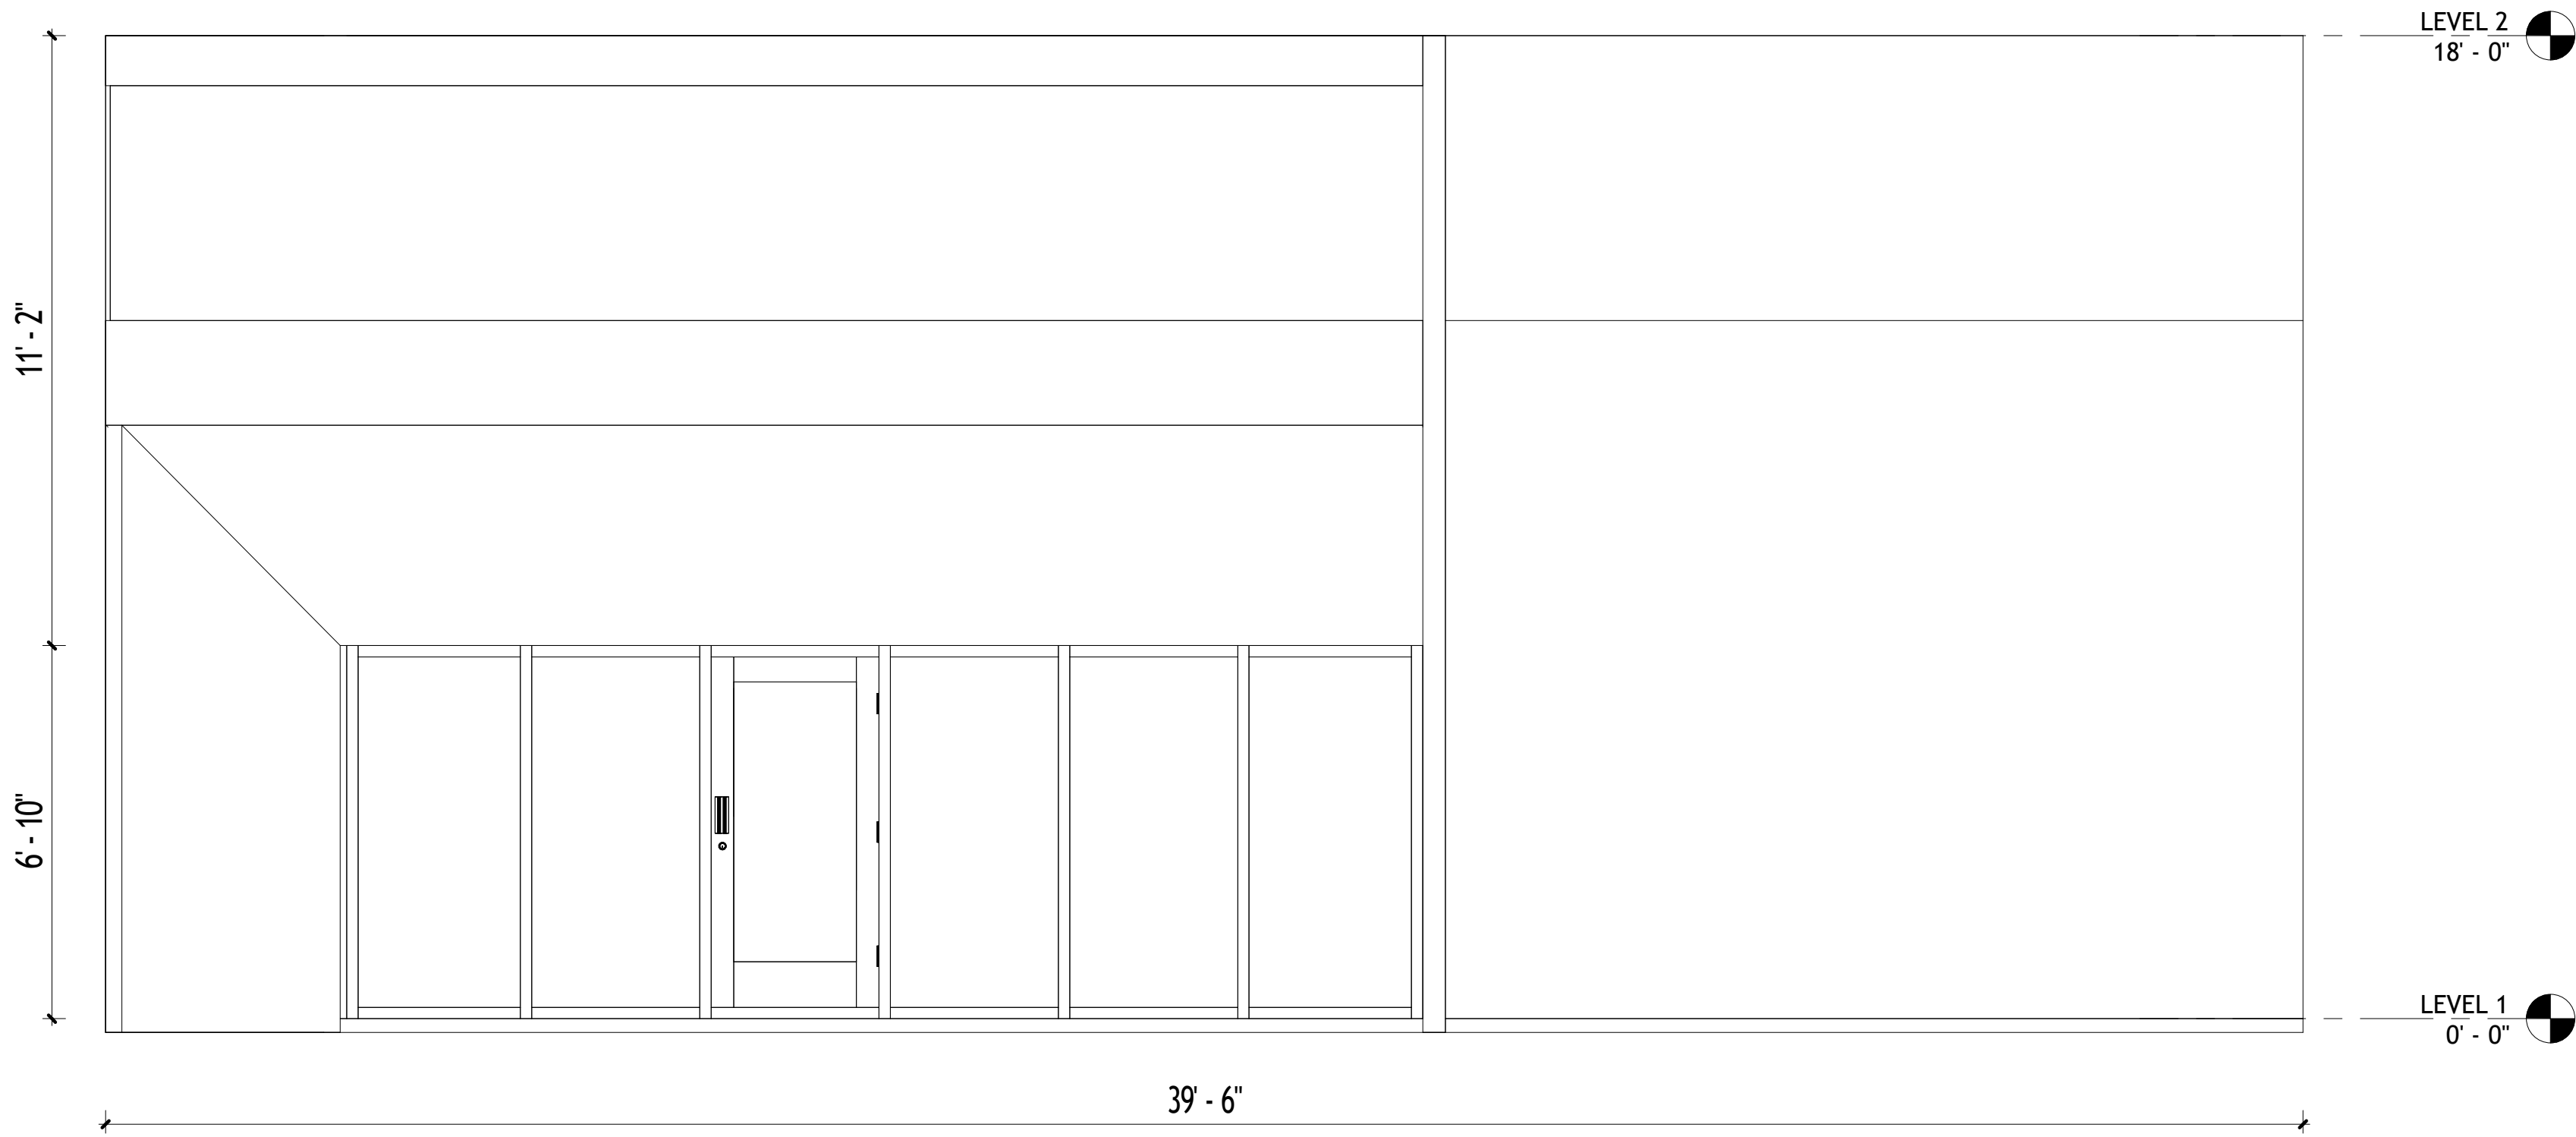

1 FRONT ELEVATION
3/8" = 1'-0"

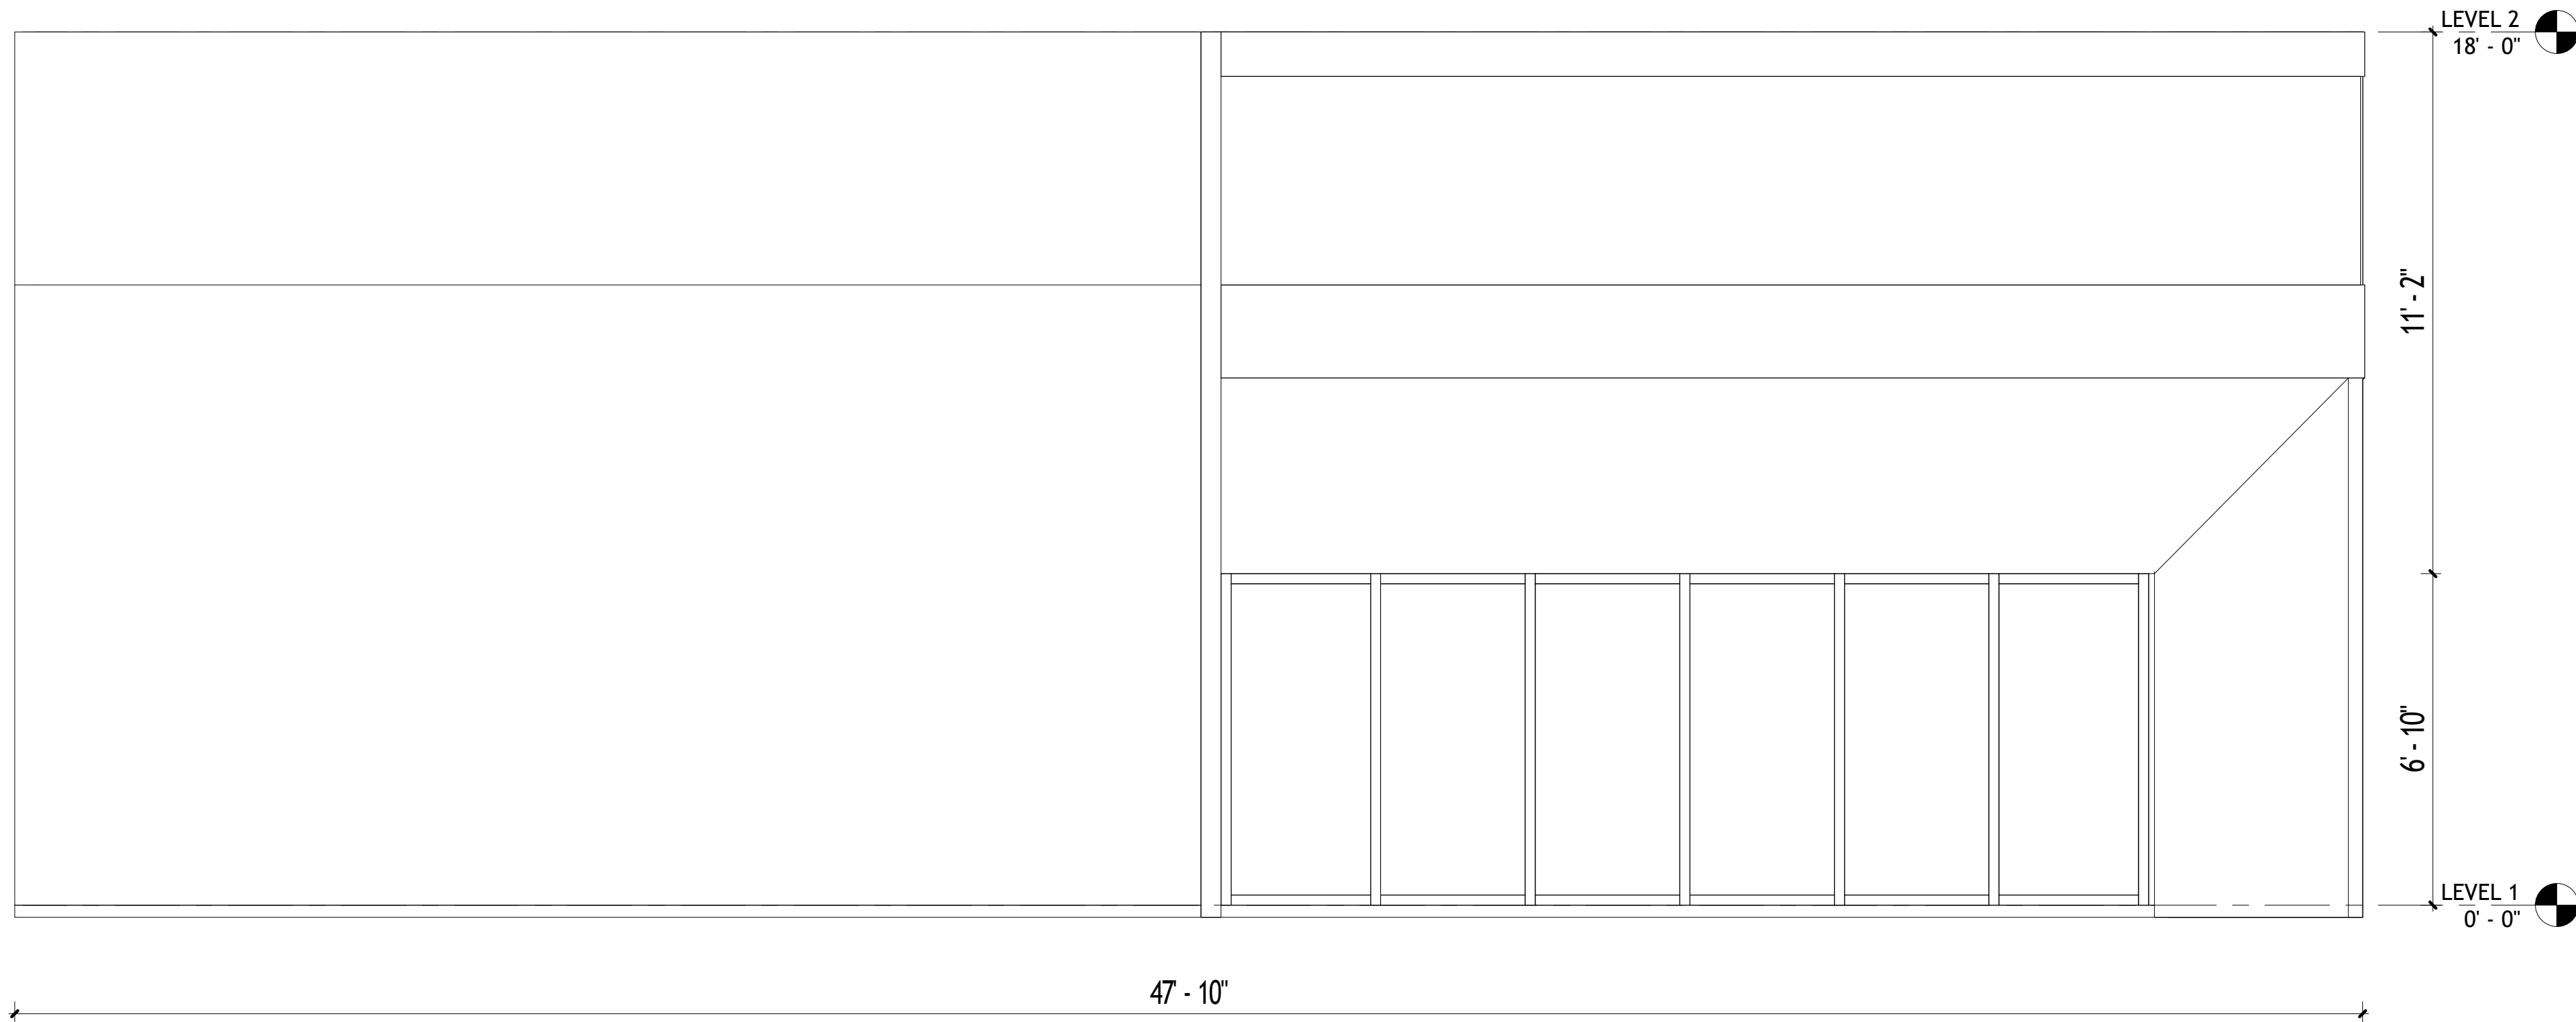

2 SIDE ELEVATION
3/8" = 1'-0"

4450 WAYSIDE SUITE 100

4450 WAYSIDE SUITE 100

HOUSTON, TEXAS, 77087

PROJECT:

06/29/2026

PROJECT NUMBER --

REVISION

No.	Description.	Date

A4.1

3D VIEWS

