


MATCH LINE SHEET 5 SHEET 6

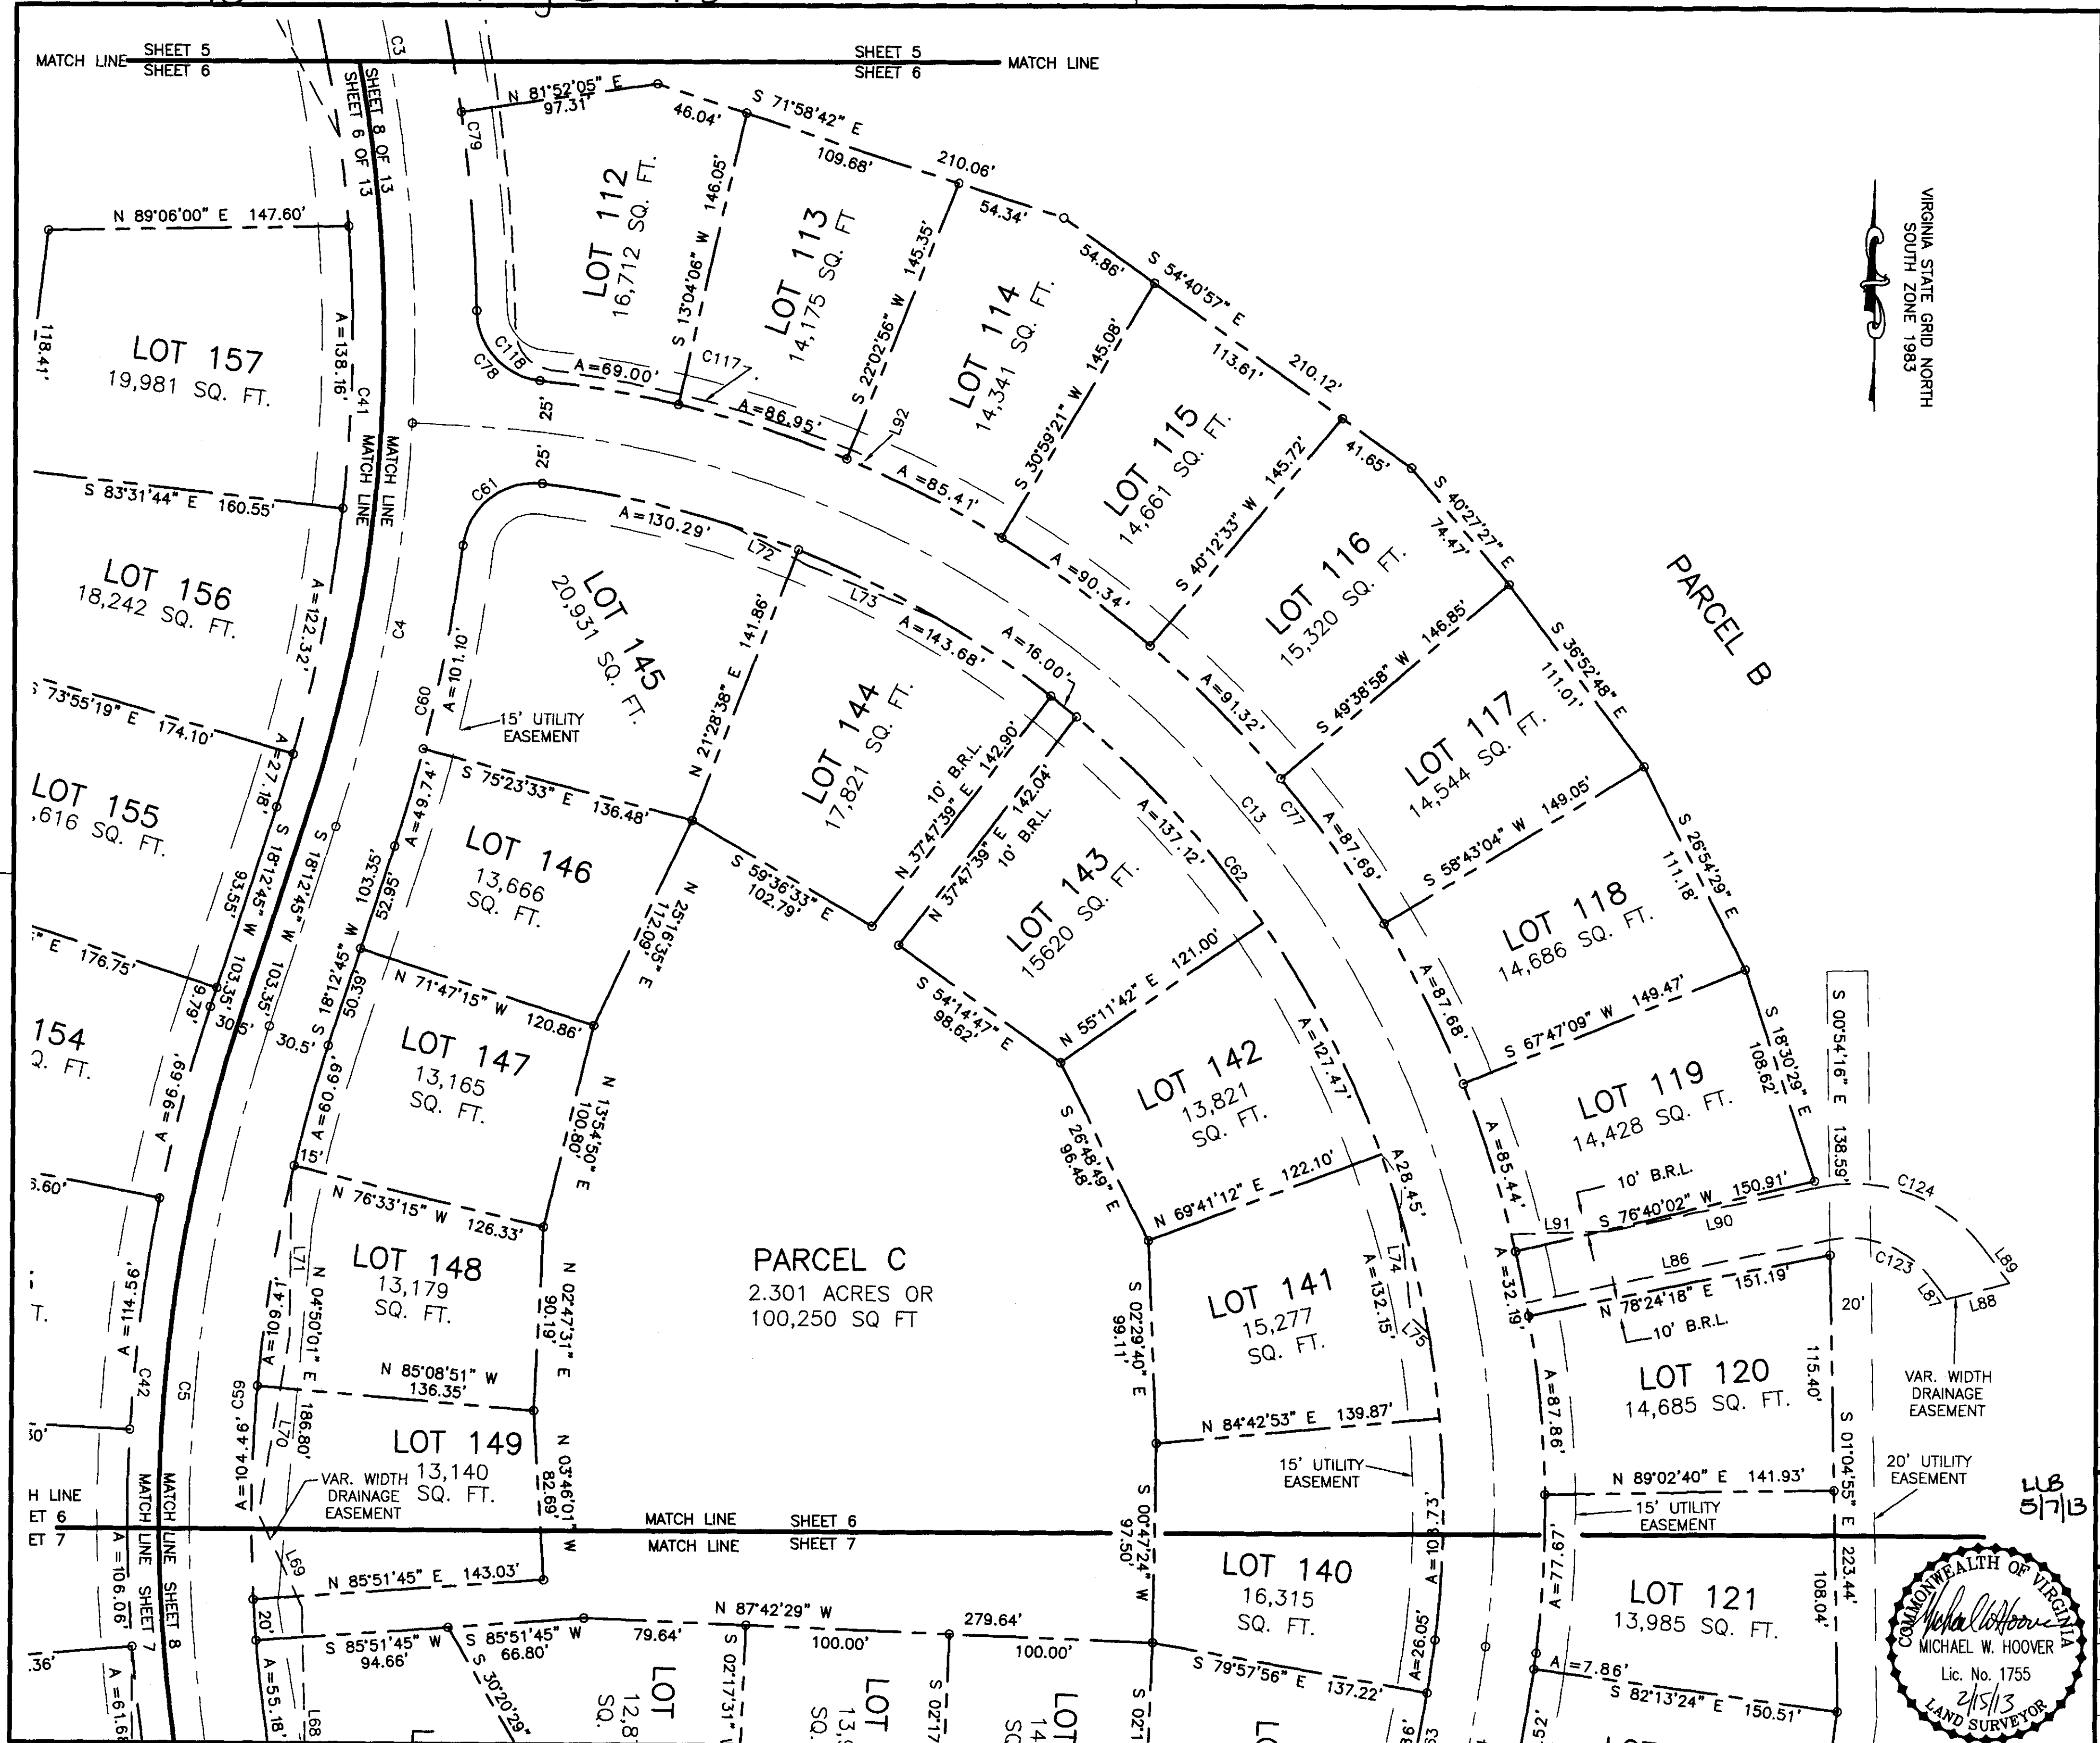

**Dewberry**  
 Dewberry Consultants LLC  
 4180 Innesdale Drive  
 Glen Allen, VA 23060  
 804-290-7928 (F)  
 804-205-9356  
 www.Dewberry.com

DATE	REVISION	COUNTY COMMENTS/WL ESMT	PER VDOT COMMENTS
2/12/13			
2/15/13			

**CUTALONG PHASE 1-A**  
 SUBDIVISION PLAT  
 MINERAL DISTRICT ~ LOUISIANA COUNTY ~ VIRGINIA

SCALE: 1"=50'  
**LOT LAYOUT**  
 DATE: 12/7/2012  
 DRAWN BY: BML  
 CHECKED BY: MWH  
 SHEET 6 OF 15  
 JOB NUMBER: 50045841  
 FILE NUMBER: 13-C-07

COMMONWEALTH OF VIRGINIA  
 MICHAEL W. HOOVER  
 Lic. No. 1755  
 2/15/13  
 LAND SURVEYOR

LB 5/7/13