


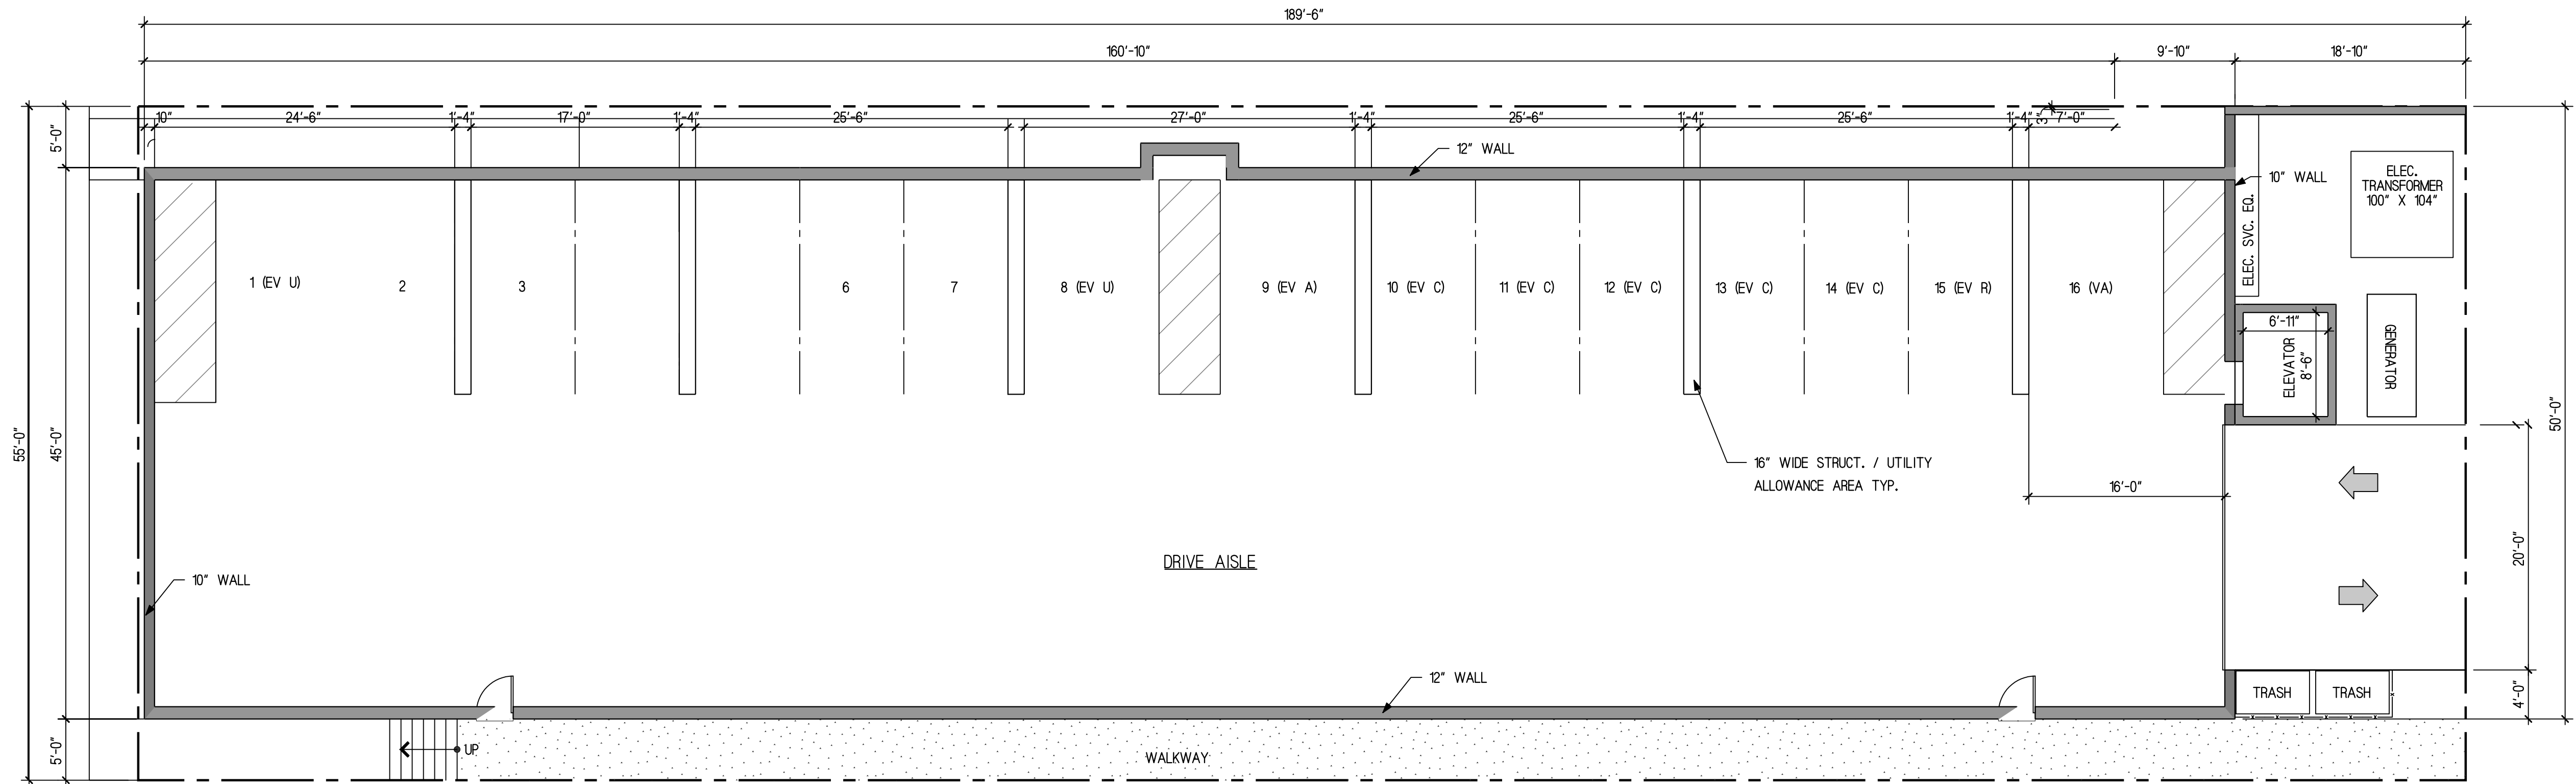

Parking Space Legend	
#	Standard Parking Space at 8.5' by 17.5'
VA	Van Accessible Parking Space at 11' x 17.5' with 5' access aisle
EV A	EVSE Accessible Parking Space at 11' x 17.5' with 5' access aisle
EV U	EVSE Universal Parking Space at 11' x 17.5' with 5' access aisle
EV R	EVSE Ready Parking Space at 8.5' by 17.5'
EV C	EVSE Capable Parking Space at 8.5' by 17.5'

LEVEL 0
SCALE 7744.50 SQ. FT. 1/8" = 1'-0"
16 PARKING SPACES



LEVEL 1
SCALE 7374.87 SQ. FT. 1/8" = 1'-0"
17 HOTEL UNITS

Stamp:

Revisions:

LEVELS 0 AND 1

A PROPOSED PROJECT FOR:

Central 17 LLC

2511 17TH STREET
DENVER, CO 80211
PH. 720-620-0222

Date: 11/ 7/2025

Drawn by: GT

Sheet:

A1.0



LEVELS 2-5 TYPICAL
SCALE 7582.67 SQ. FT. 1/8" = 1'-0"
22 HOTEL UNITS

Stamp:

Revisions:

LEVELS 2-5

A PROPOSED PROJECT FOR:
Central 17 LLC
2511 17TH STREET
DENVER, CO 80211
PH. 720-620-0222

Date: 11/ 7/2025

Drawn by: GT

Sheet:

A2.0