


GF NO. 610100 STARTEX TITLE
ADDRESS: 1205 AVENUE A
KATY, TEXAS 77493
BORROWER: GUERDON ARCHER AND
SUSAN ARCHER

LOT 6 AND THE ADJOINING EAST 15 FEET OF LOT 5, BLOCK 28 TOWNSITE OF KATY

ACCORDING TO THE MAP OR PLAT THEREOF RECORDED
IN VOLUME 2, PAGE 38 OF THE MAP RECORDS
OF HARRIS COUNTY, TEXAS

SCALE: 1" = 30'

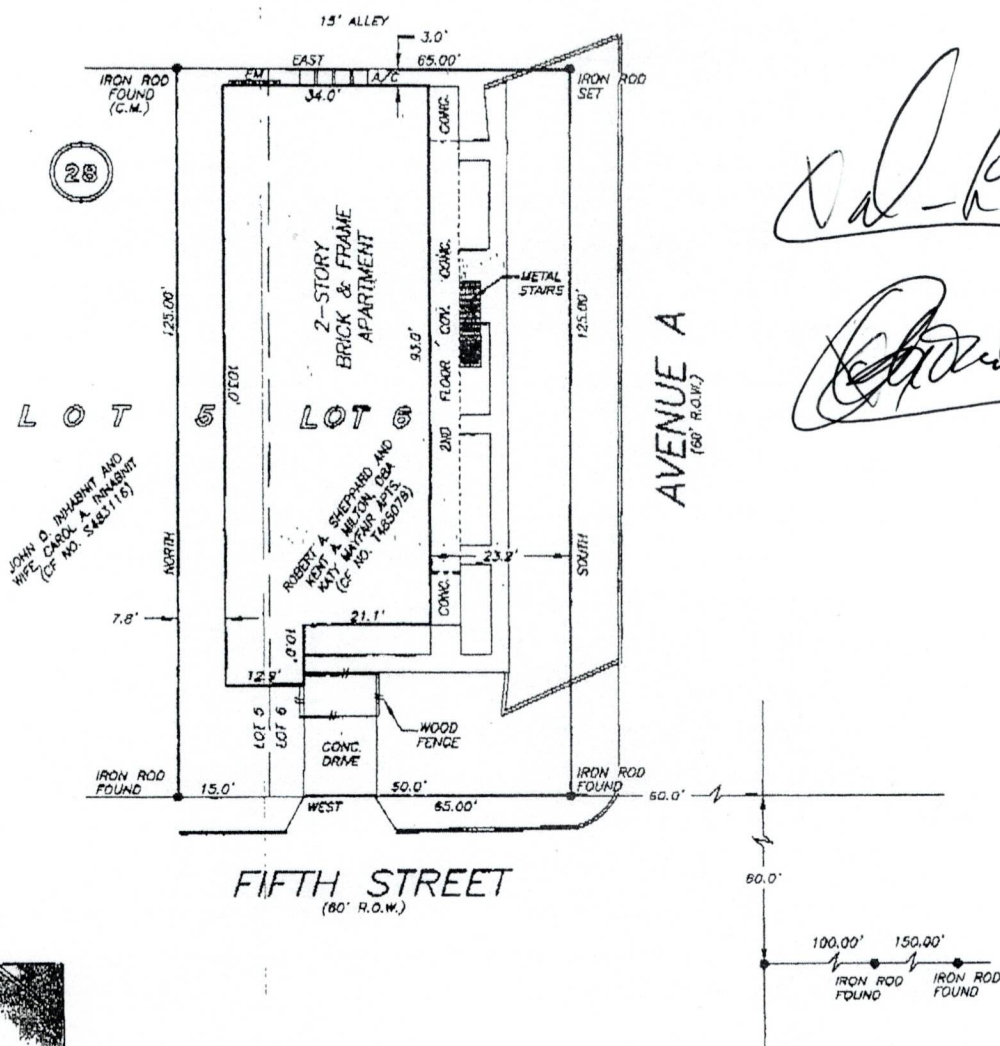

[Handwritten signatures]



THIS PROPERTY LIES WITHIN THE
100 YEAR FLOOD PLAIN AS PER FIRM
PLAN NO. 48201C 0390 J
MAP REVISION: 11/6/98
ZONE AE
BASED ONLY ON VISUAL EXAMINATION OF MAPS.
INACCURACIES OF FEMA MAPS PREVENT EXACT
DETERMINATION WITHOUT DETAILED FIELD STUDY

A SUBSURFACE INVESTIGATION
WAS BEYOND THE SCOPE OF THIS SURVEY

RECORD BLARING: VOL. 2, PG. 38 H.C.M.R.

DRAWN BY: GV

I HEREBY CERTIFY THAT THIS SURVEY WAS MADE
ON THE GROUND, THAT THIS PLAT CORRECTLY
REPRESENTS THE FACTS FOUND AT THE
TIME OF SURVEY AND THAT THERE ARE NO
ENCROACHMENTS APPARENT ON THE GROUND,
EXCEPT AS SHOWN HEREON. THIS SURVEY IS
CERTIFIED FOR THIS TRANSACTION ONLY AND
ABSTRACTING PROVIDED IN THE ABOVE
REFERENCED TITLE COMMITMENT WAS RELIED
UPON IN PREPARATION OF THIS SURVEY.

MAARTEN DE WAAL
PROFESSIONAL LAND SURVEYOR
NO. 5112
JOB NO. 06-09835
AUGUST 28, 2006
REVISED APRIL 17, 2007
(CHANGED NAME, G.F. NO.)



TEXAS INVESTMENT
PROPERTIES
RUSS REEKWALD
713-213-3964

StarTex
Title Company
TRUDY BENNETT
281-656-3700



PRECISION SURVEYORS, INC.

1-800-LANDSURVEY 281-496-1588
1-800-526-3787 FAX 281-496-1867
14823 MEMORIAL DRIVE SUITE B100 HOUSTON, TEXAS 77076