


FIRST

ST.


8

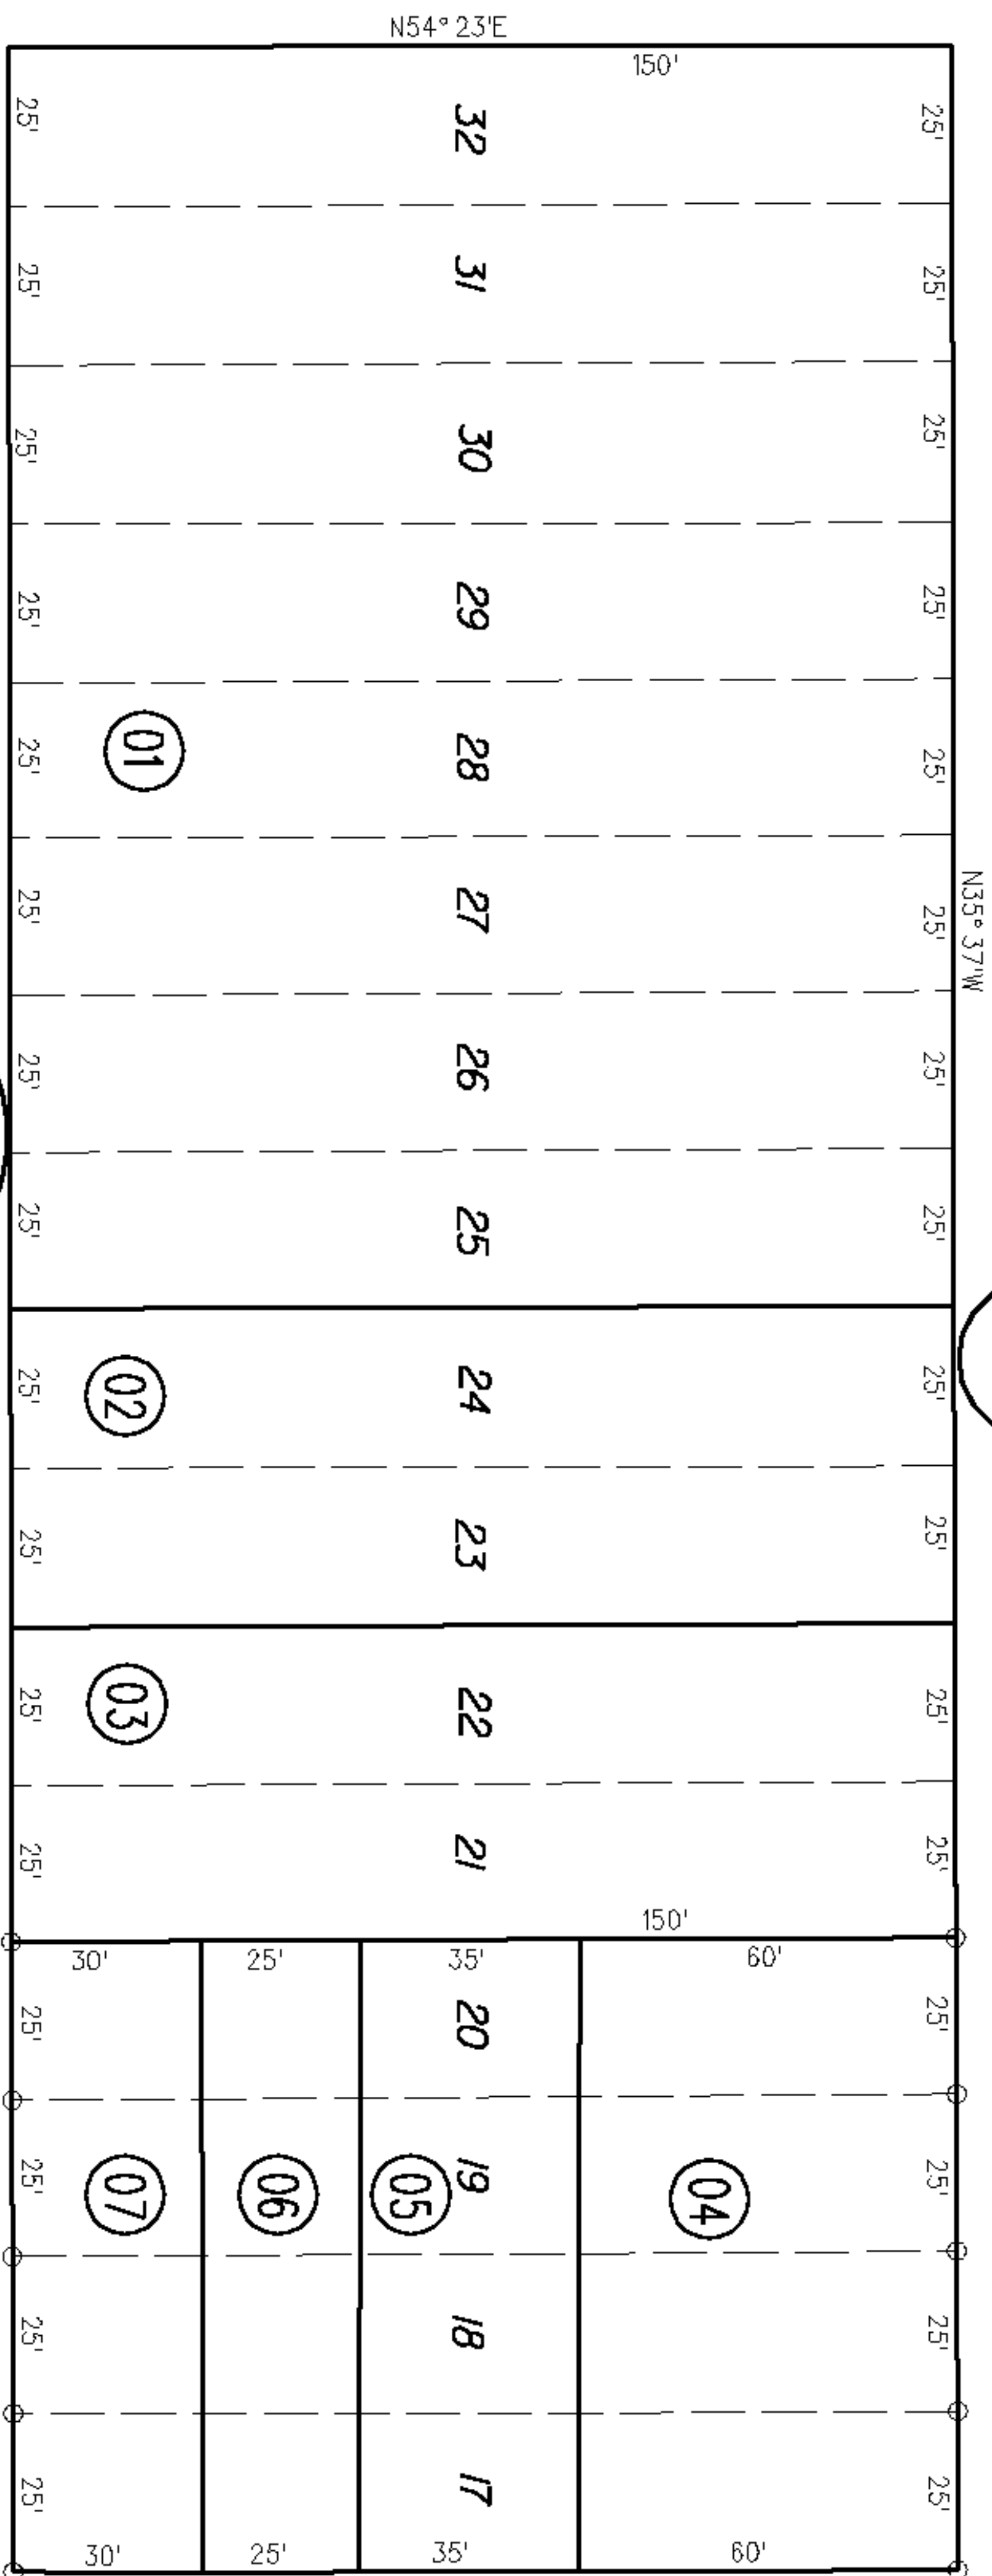

ST

MAPLE

OAK

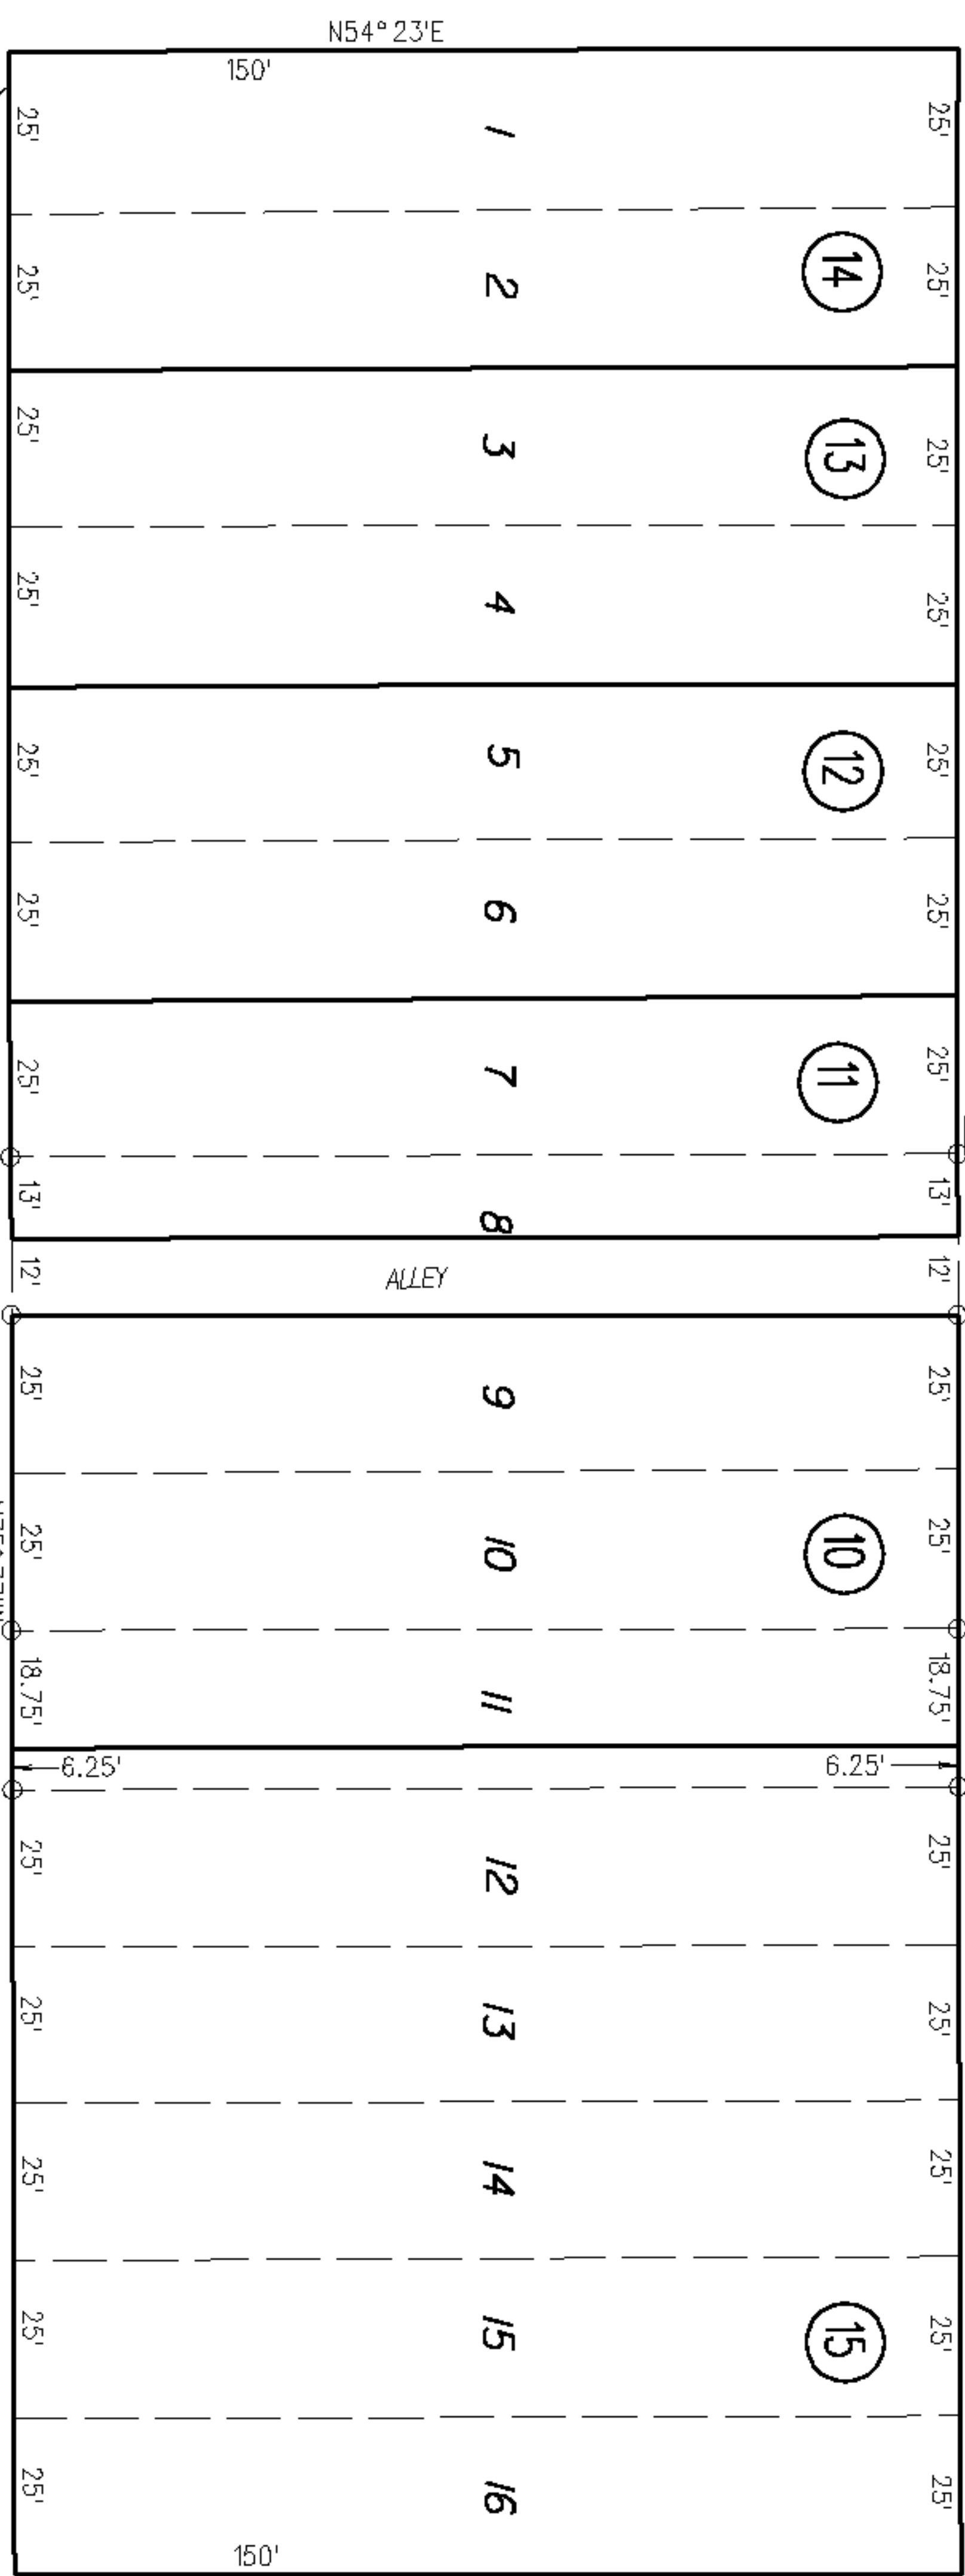

80'

BRENTWOOD (RAILROAD AVE) BLVD.


80'

S35° 38'E

400'

80'

091

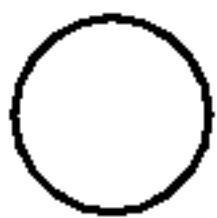

9/9/95

1961 ROLL

ASSESSOR'S MAP

BOOK 13 PAGE 09

39/3 FOR OR CONTRA COSTA COUNTY, CALIF.

NOTE: THIS MAP WAS PREPARED FOR ASSESSMENT PURPOSES ONLY. NO LIABILITY IS ASSUMED FOR THE ACCURACY OF THE INFORMATION DELINEATED HEREON. ASSESSOR'S PARCELS MAY NOT COMPLY WITH LOCAL LOT SPLIT OR BUILDING SITE ORDINANCES.

24

6

10

091

C

23