
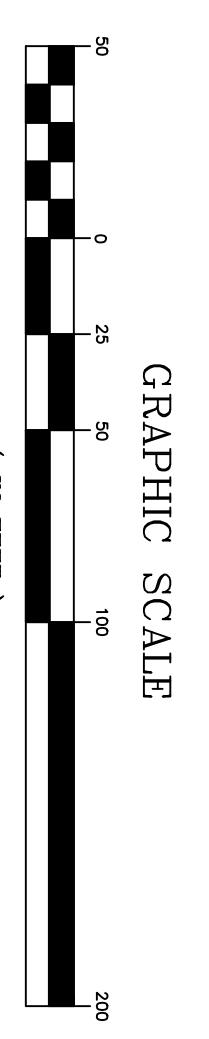


GENERAL NOTES:
 Schedule
 Front-15
 Side-10
 Rear-30

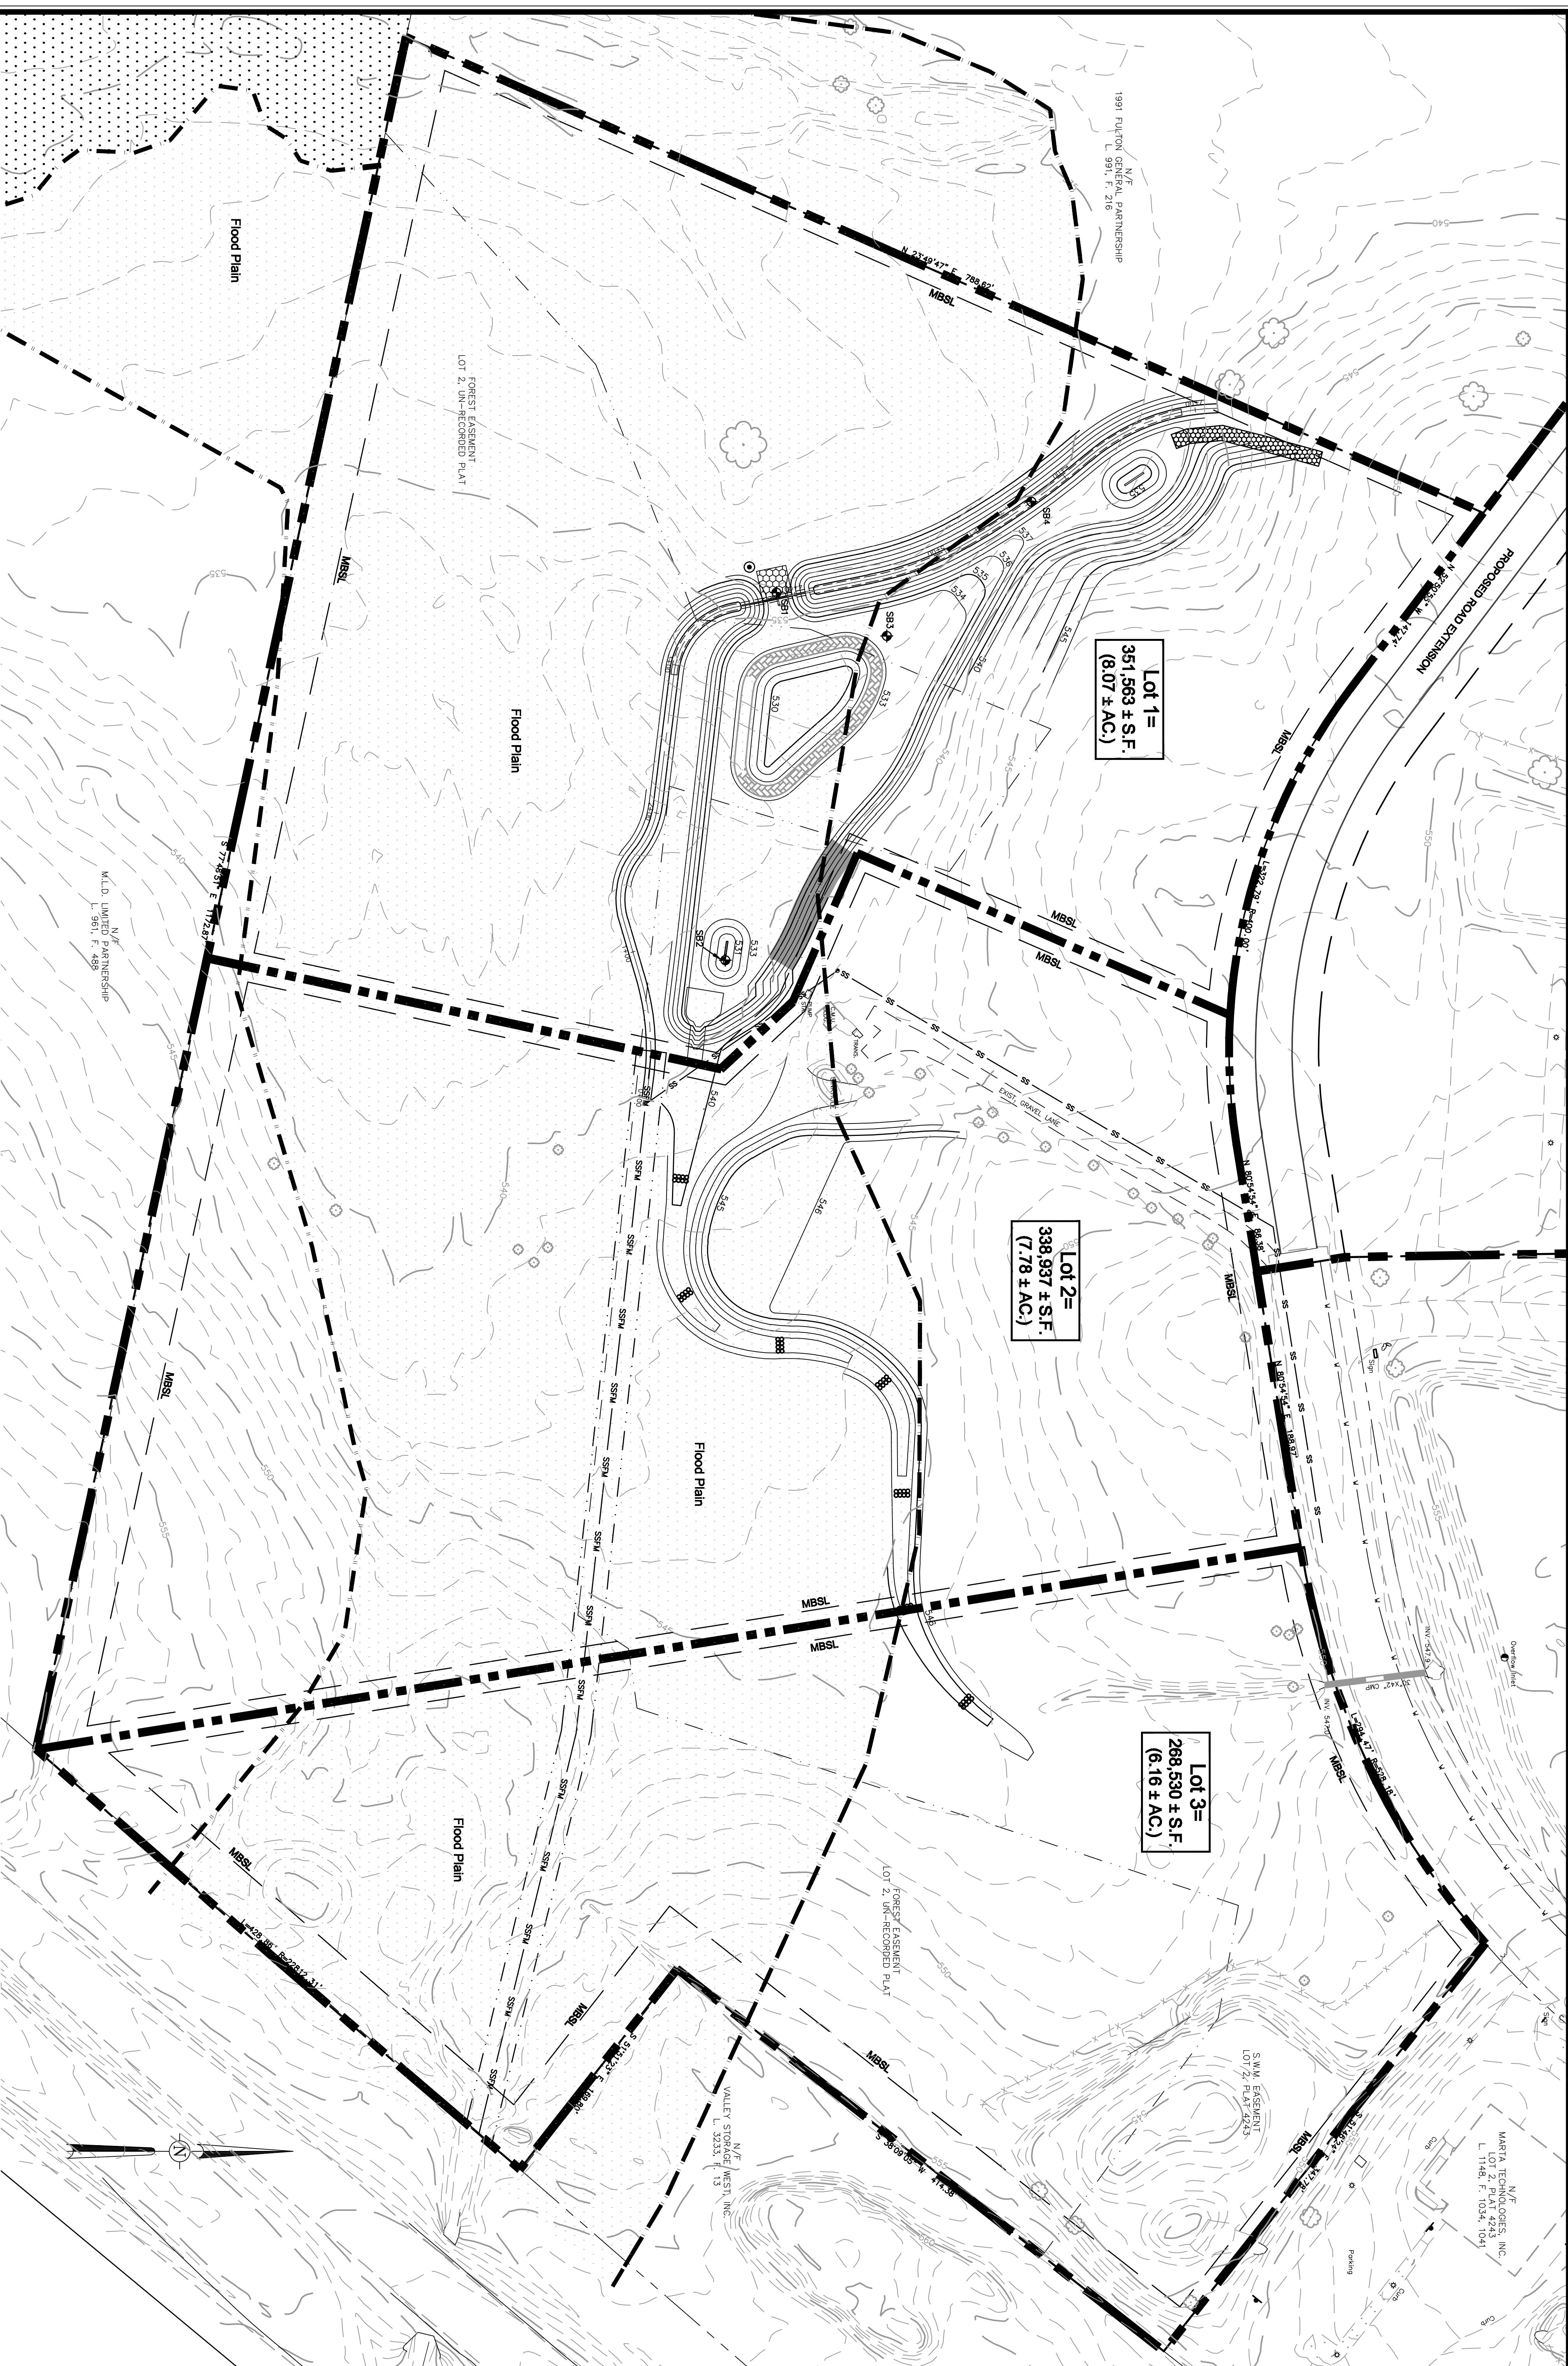

| | | | | | |
|-----------------------|--|---|---|---|---|
| SHEET NO. 2 | PROPOSED LOTS REGIONAL SWM NO. 1 for WASHINGTON KNOLLS Situate at the end of Insurance Way HAGERSTOWN, MARYLAND WASHINGTON COUNTY, MARYLAND | DWG. NO. JOB NO. 4892 TAX MAP 37-19-824 DWN BY BAW CHK BY | ELECT. DIST. 25 DATE 6-23-08 DATE | FREDERICK SEIBERT & ASSOCIATES, INC. CIVIL ENGINEERS SURVEYORS LANDSCAPE ARCHITECTS LAND PLANNERS 128 SOUTH POTOMAC STREET, HAGERSTOWN, MARYLAND 21740 20 WEST BALTIMORE STREET, GREENCASTLE, PENNSYLVANIA 17225 (301) 791-3800 (301) 418-7478 (717) 495-1027 FAX (301) 728-4666 | REVISIONS: DATE: |
| | SCALE 1" = 50' | © 2008 | (301) 791-3800 (301) 418-7478 (717) 495-1027 FAX (301) 728-4666 | (301) 791-3800 (301) 418-7478 (717) 495-1027 FAX (301) 728-4666 | (301) 791-3800 (301) 418-7478 (717) 495-1027 FAX (301) 728-4666 |