


grid E36

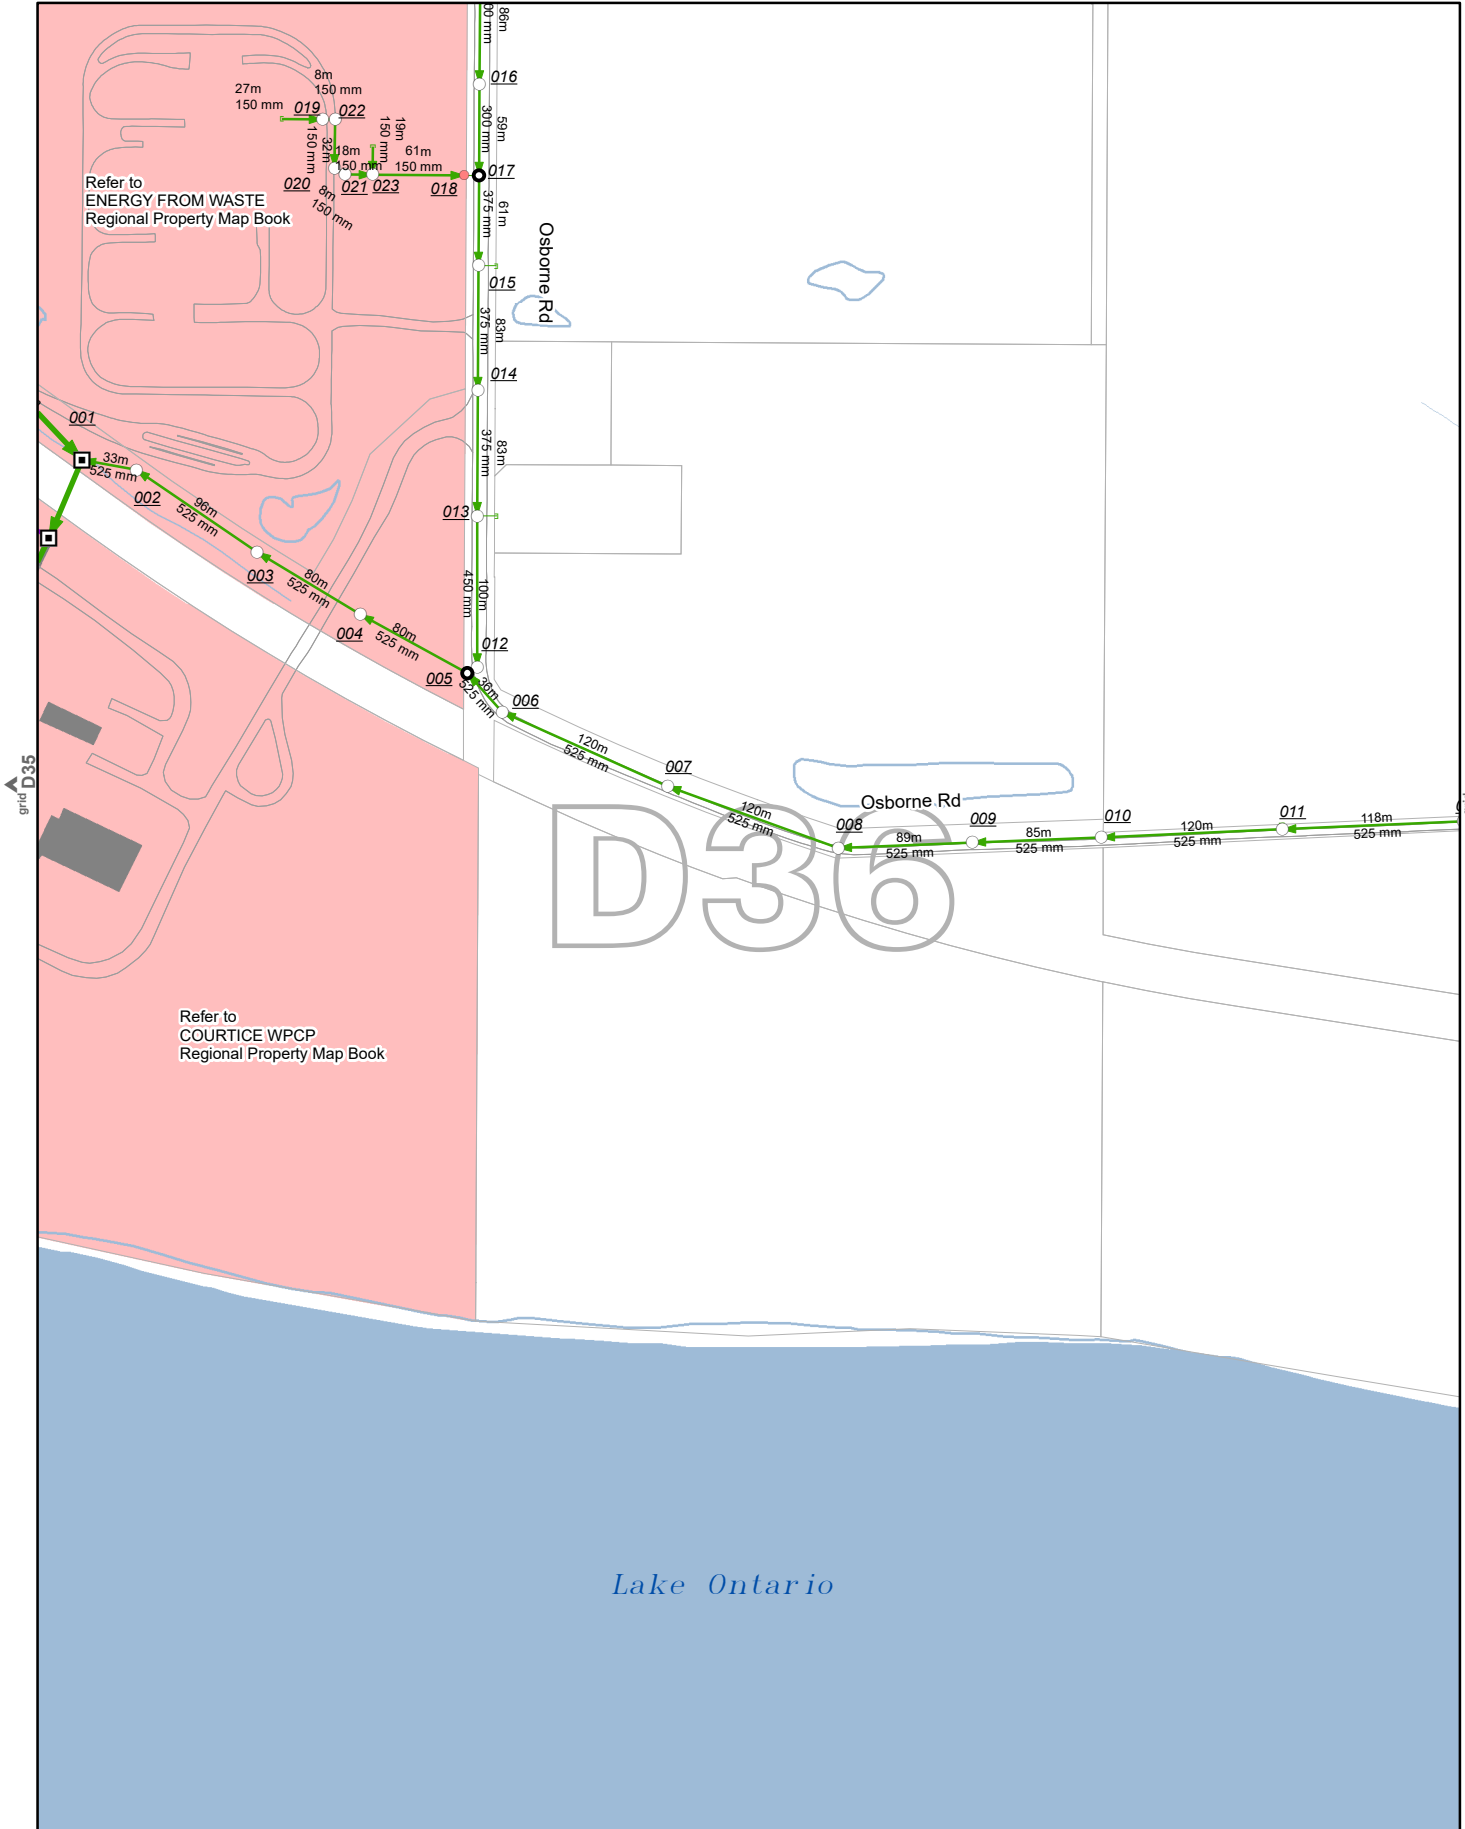


- Force Main - Assumed
- Force Main - Issued for Construction
- Force Main - Maintenance
- Trunk - Assumed
- Trunk - Maintenance
- Trunk - Issued for Construction
- Sewerline - Assumed
- Sewerline - Maintenance
- Sewerline - Issued for Construction



The Regional Municipality of Durham
Works Department
Sanitary Sewer System

This map has been produced from a variety of sources. The Region of Durham does not make any representations concerning the accuracy, likely results, or reliability of the use of the materials. The Region hereby disclaims all representations and warranties. © Teranet Inc. and its suppliers. All rights reserved. Produced by Durham Region under license with the Ontario Ministry of Natural Resources, copyright Queen's Printer for Ontario, 2021. May not be reproduced without permission. Not a plan of survey. Drainage provided by © First Base Solutions 2019.

CLARINGTON (Courtice)

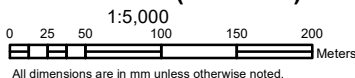

APRIL 14, 2023

Servicing Note:
 THIS MAP DEPICTS LOCAL PROXIMITY OF SERVICES ONLY. IT IS NOT TO BE USED TO DETERMINE INDIVIDUAL SITE SERVICING AVAILABILITY OR AVAILABILITY OF CAPACITY WITHIN THE SYSTEM. FOR DETAILED SITE SERVICING INFORMATION PLEASE CONTACT THE DEVELOPMENT APPROVALS SECTION OF THE WORKS DEPARTMENT.

E35	E36	E37
D35	D36	D37
C35		