
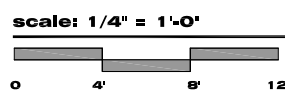


addressing plan

APPROVED
 Minor Administrative Design Review
 Case # DR20-173-C (PDR-2023-00048)
 Date 7/10/23

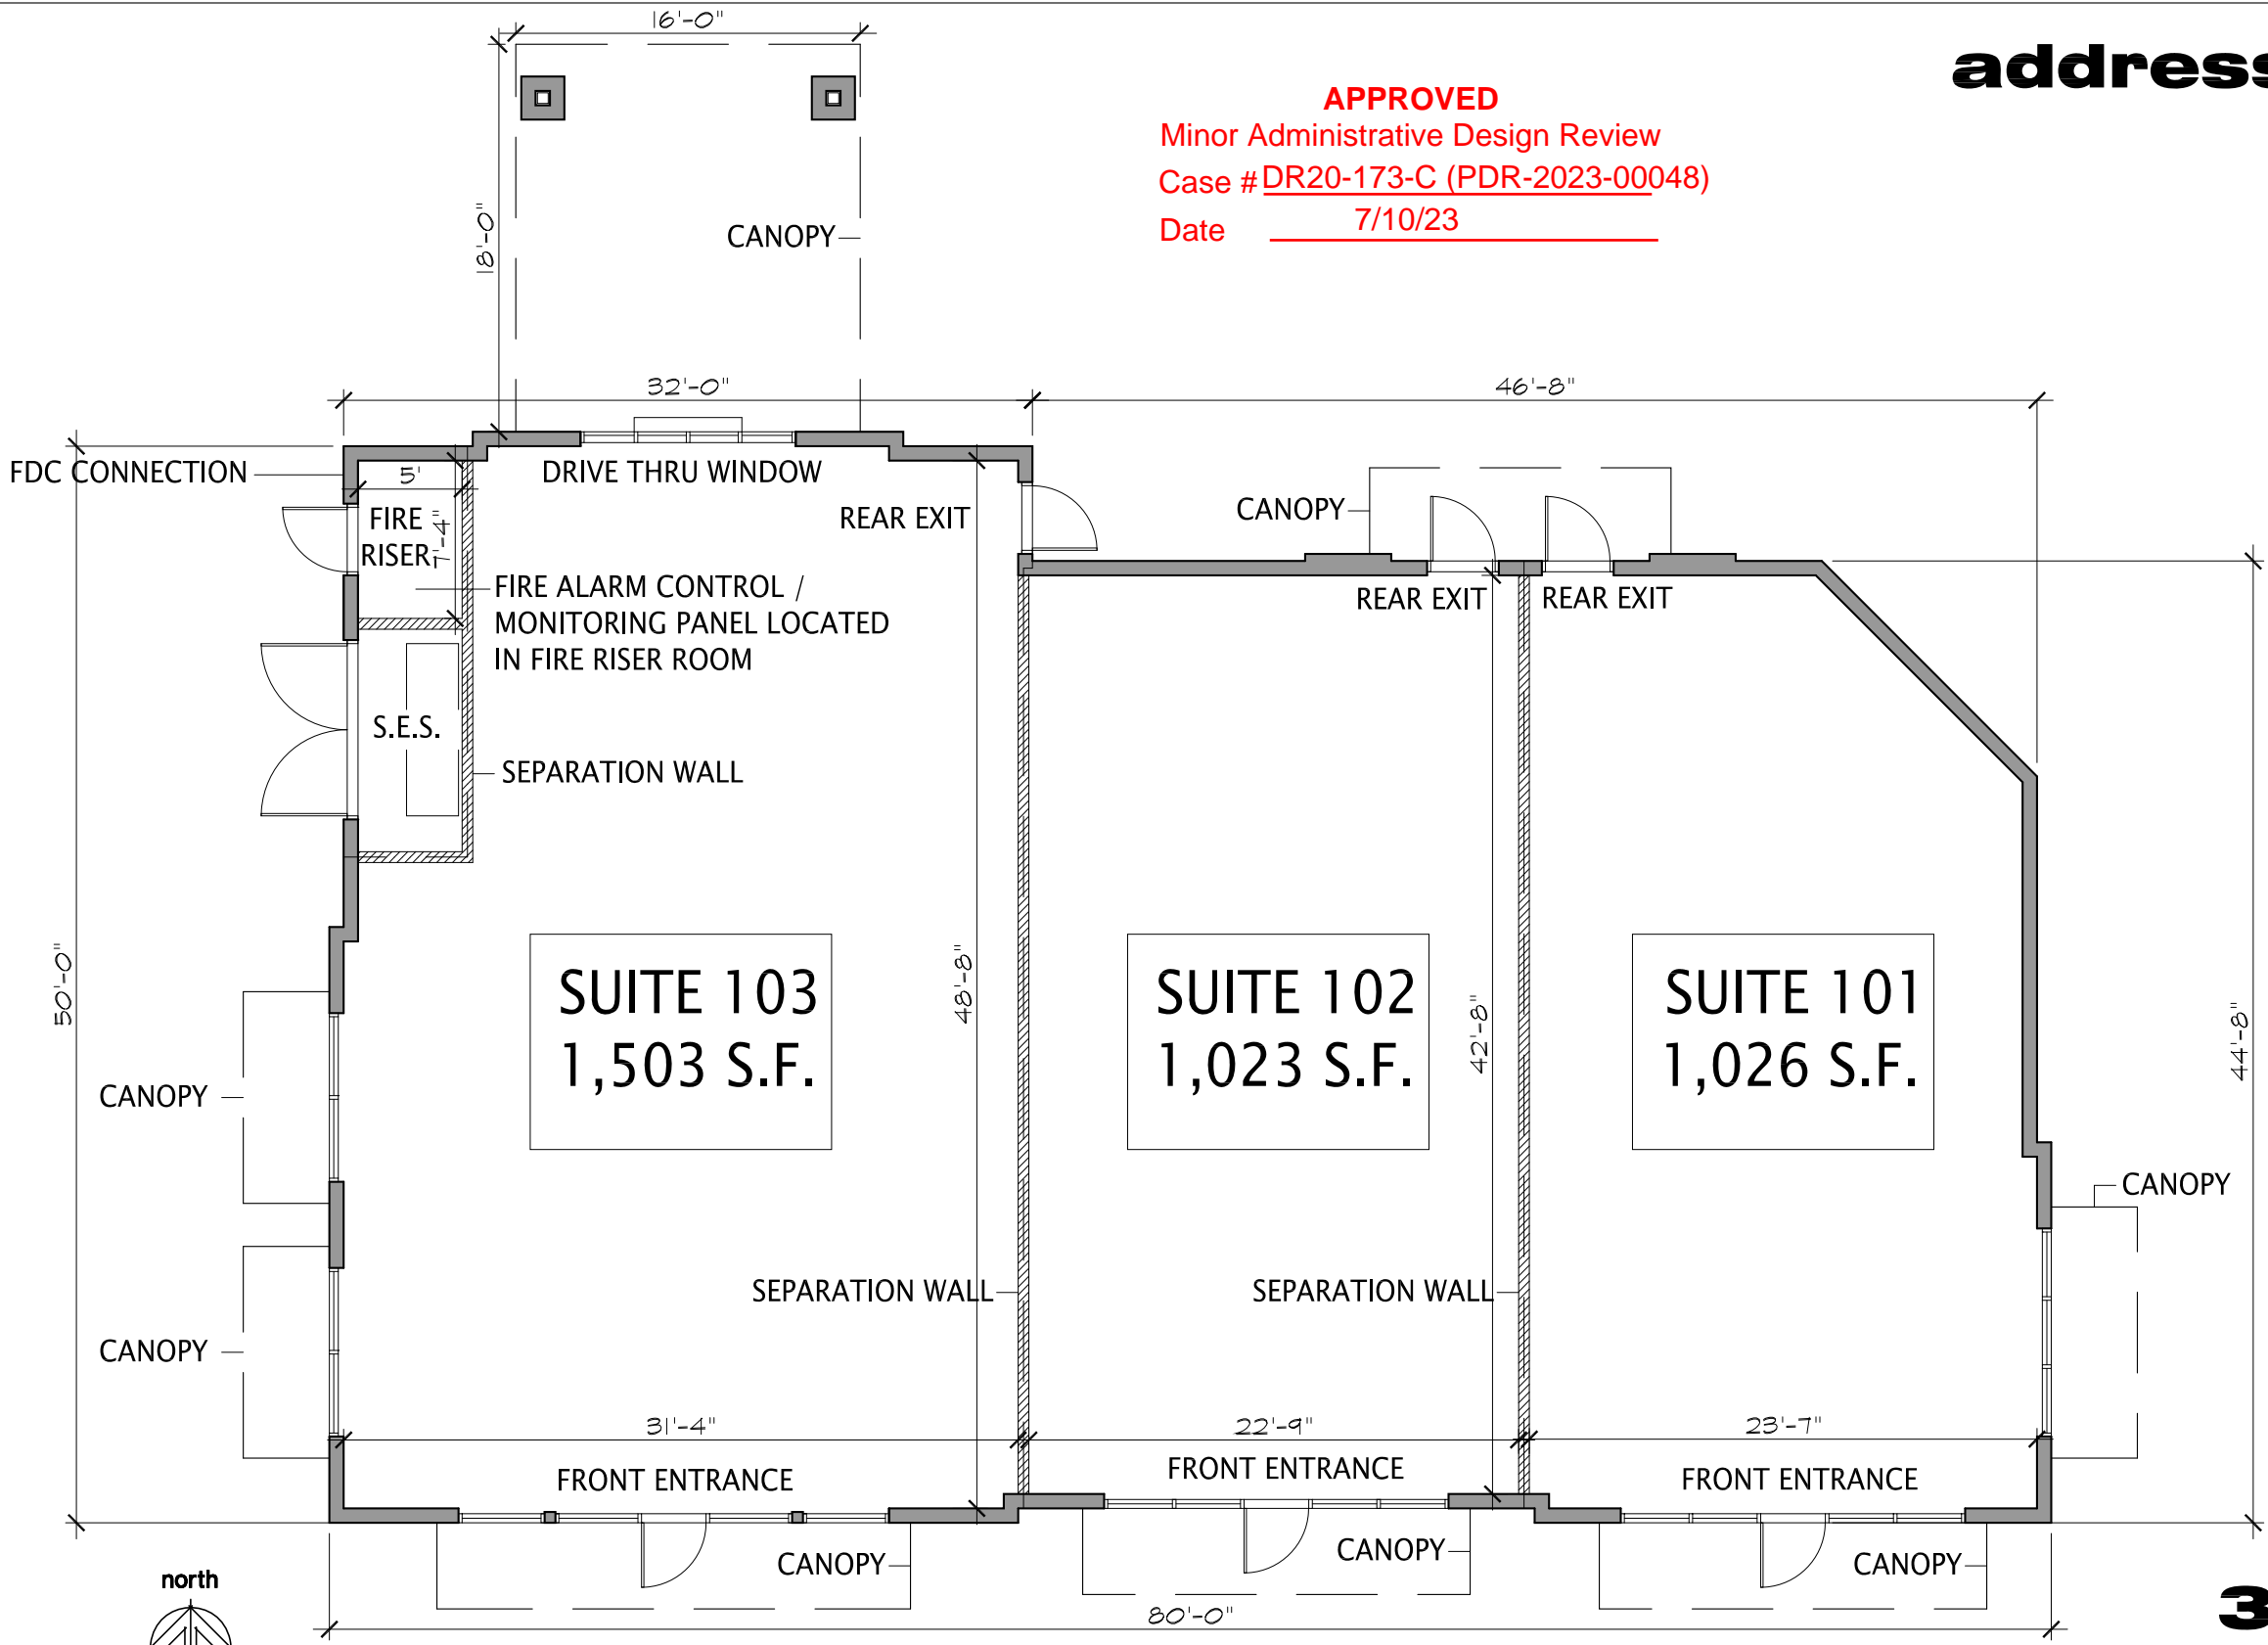

Kerpan
 planning and design

4777 S. Fulton Ranch Blvd.
 Unit 2138
 Chandler, Arizona 85248
 Phone: (602) 329-0192

PAD D: Victory Plaza
 2377 E. Queen Creek Road
 Gilbert, Arizona 85298

PRELIMINARY
 NOT FOR
 CONSTRUCTION OR RECORDING

Victor Corporation

Project number: 20004

Date: June 9, 2023

FP-1