


SHERRILLS FORD RD. S. R. 1848

60' Right of Way

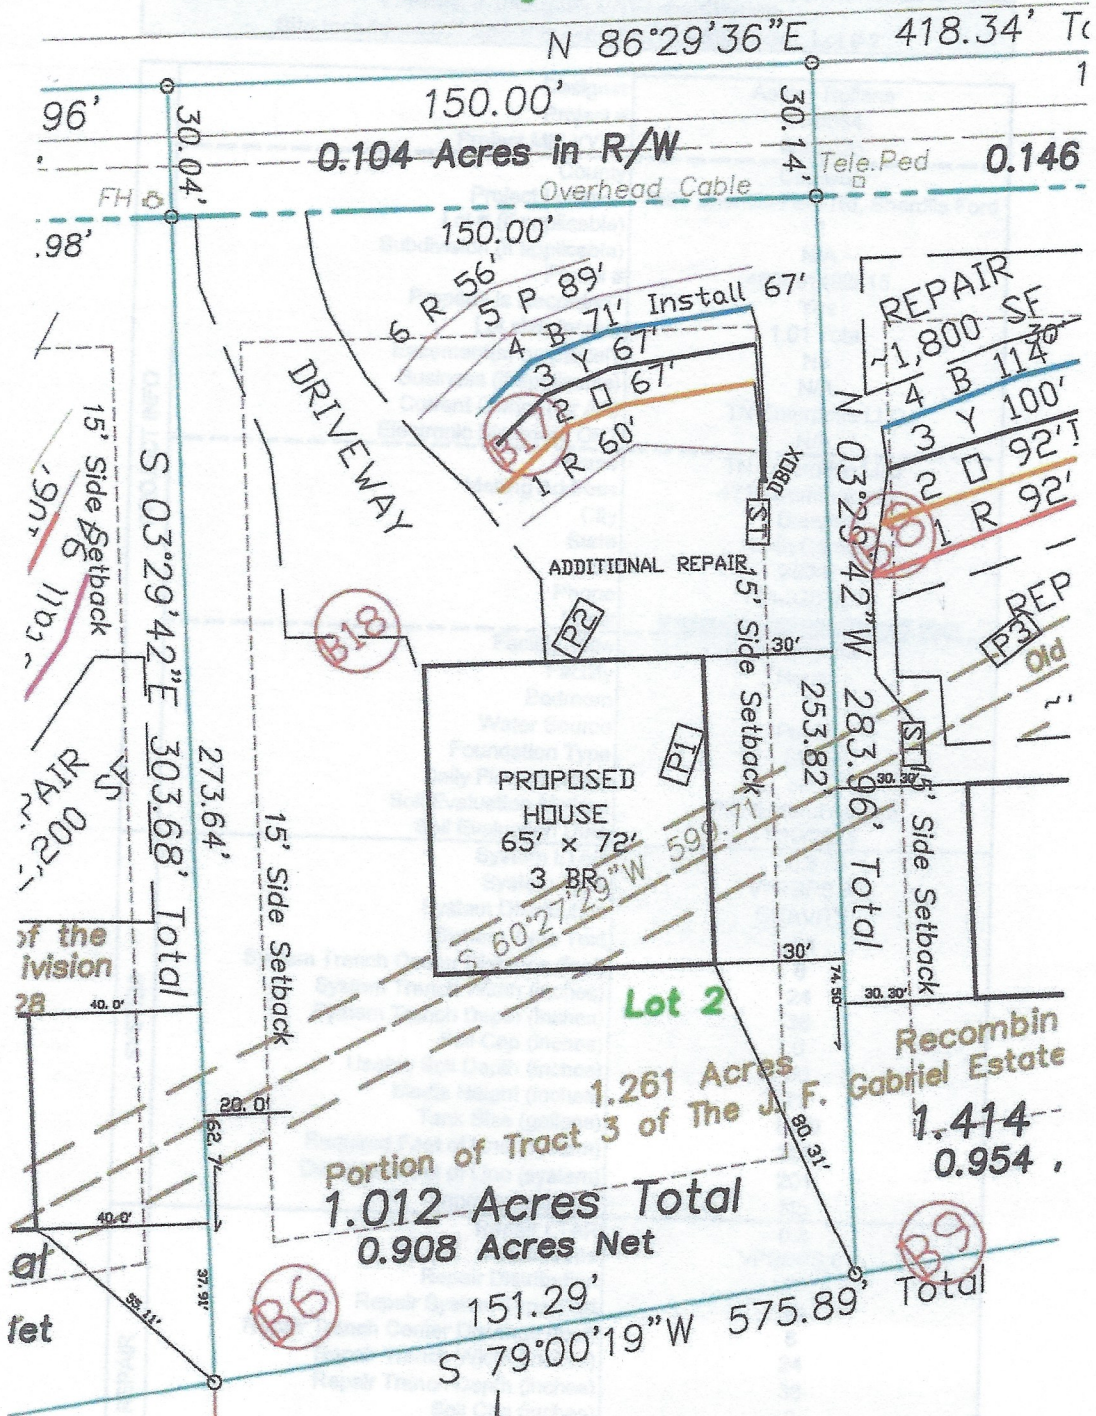

SCALE
1" = 40'

PRESSURE
MANIFOLD

Shael David Thyen
17 - 1736 (Tract II)
2149-2525

Lot 3

Lot 2