


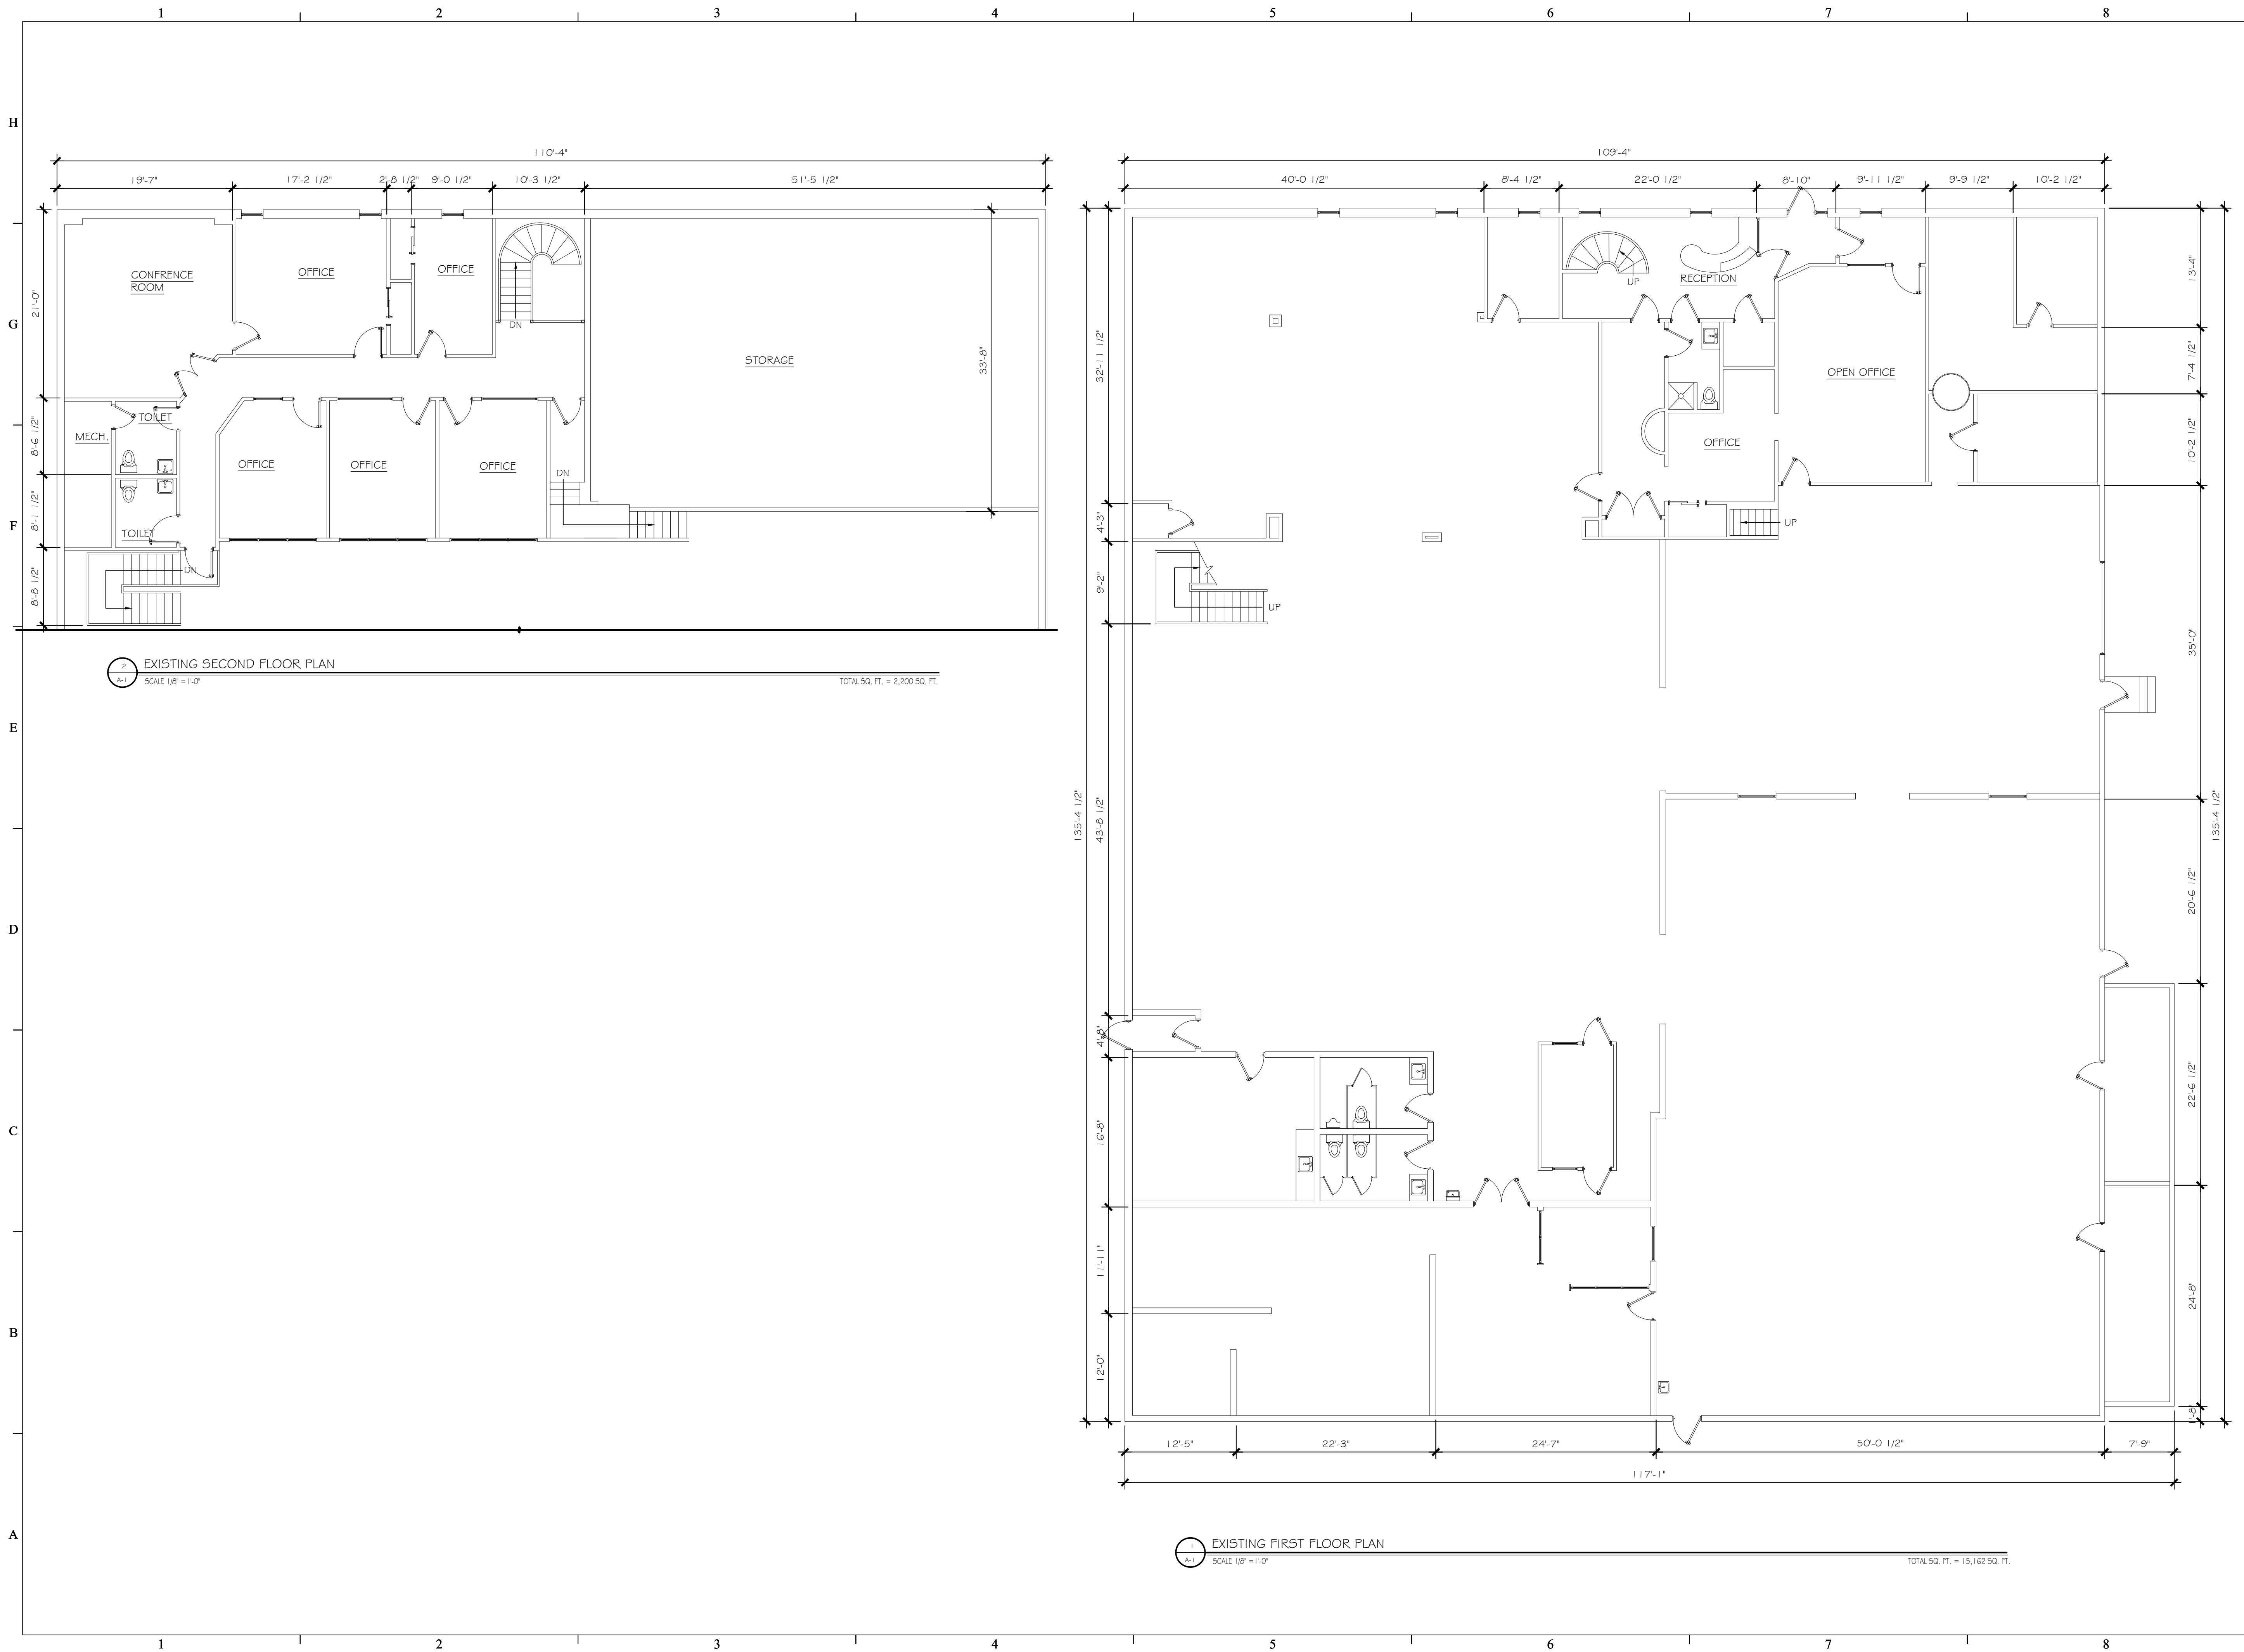

Design - Drafting - Consulting

309 S. PARKWAY DRIVE
MIDDLETOWN, DE 19709
BUSINESS PHONE: 302-293-1146
PAUL@PAULMICHAELDESIGNGROUP.COM

Project:
EXISTING DRAWINGS
FOR 200 CENTURY BLVD.,
NEW CASTLE, DE 19720

PARCEL# 10024000541

Owner:
DDH PROPERTIES LLC
200 CENTURY BLVD.,
NEW CASTLE, DE 19720

Revision/Issue:

Drawn: HL
Reviewed: PH
Contact:
Project Number:

Sheet Title:
EXISTING FLOOR
PLANS

Sheet Number:

A-1