
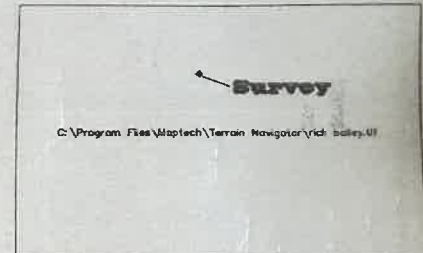


CALL BEFORE YOU DIG!

PENNSYLVANIA LAW REQUIRES
3 WORKING DAYS NOTICE FOR
CONSTRUCTION PHASE AND 10 WORKING
DAYS IN DESIGN STAGE--STOP & CALL
PENNSYLVANIA ONE CALL
SYSTEM, INC.
1-800-242-1776

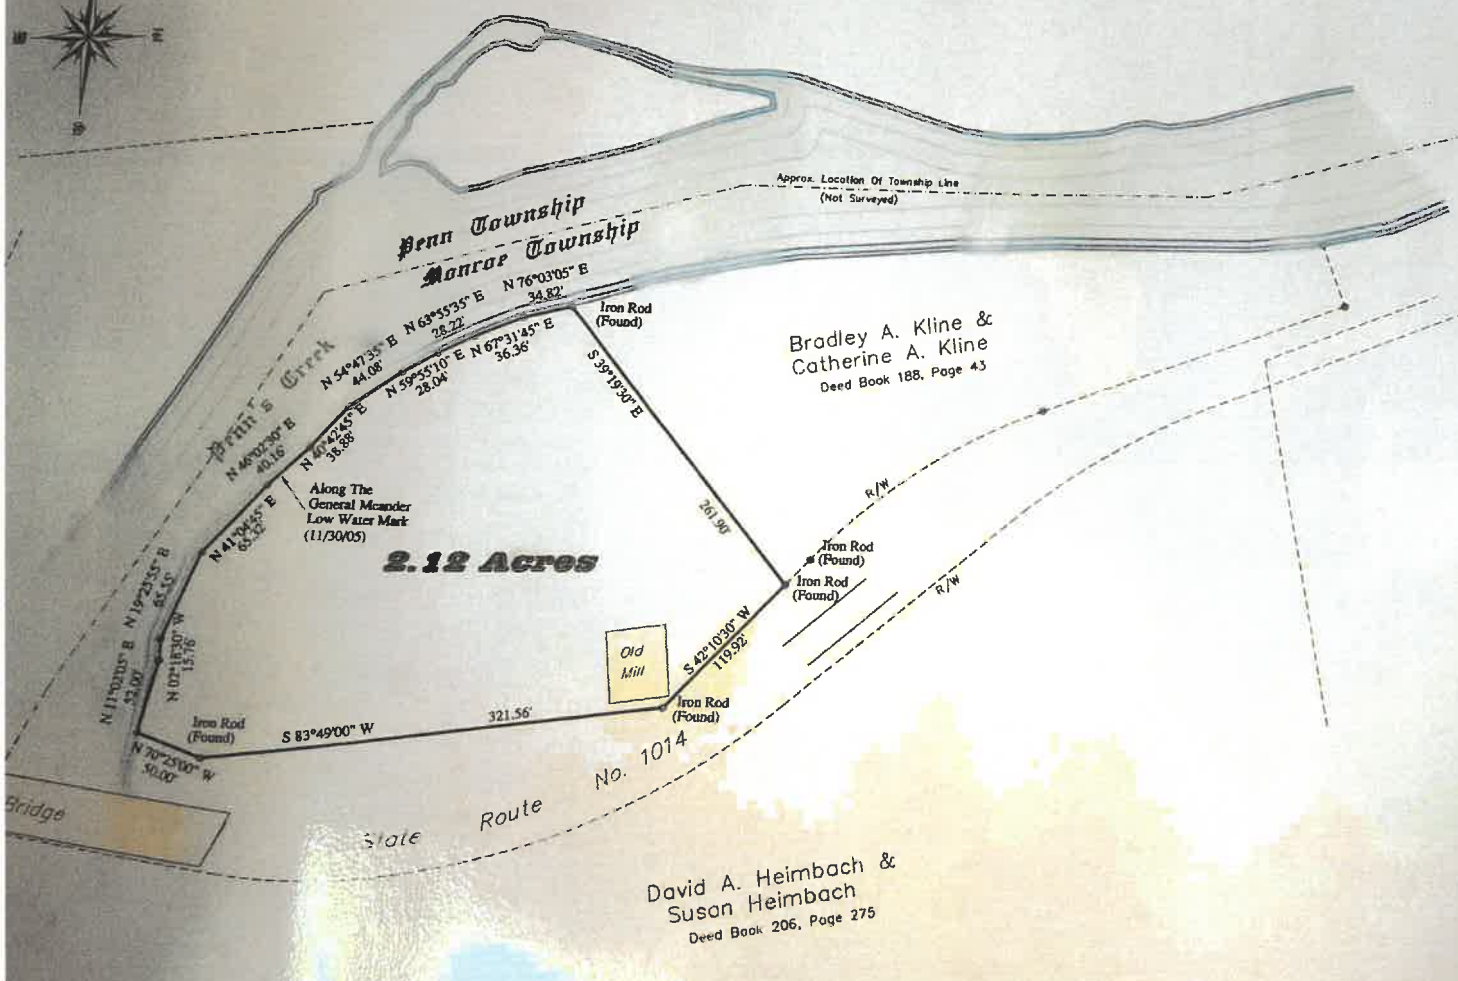

Location Map

1 Inch = 2000 Feet

NOTES:

- DEED REFERENCE: RECORD BOOK 867, PAGE 286
- TAX MAP REFERENCE: TAX MAP NO-09, PARCEL 162
- THIS SURVEY DOES NOT ESTABLISH THE EXISTENCE OF NON-EXISTENCE OF WETLANDS.
- THIS SURVEY DOES NOT ESTABLISH THE LOCATIONS OF UNDERGROUND UTILITY LINES. PRIOR TO ANY EXCAVATION, ALL UTILITY COMPANIES SHALL BE CONTACTED. THERE MAY BE UNDERGROUND UTILITIES ON THIS SITE. CALL BEFORE YOU DIG! PENNSYLVANIA LAW REQUIRES THREE (3) WORKING DAYS NOTICE FOR CONSTRUCTION PHASE AND TEN (10) WORKING DAYS FOR DESIGN PHASE. STOP & CALL PENNSYLVANIA ONE-CALL SYSTEM, INC. 1-800-242-1776
- MINIMUM WELL SETBACK LINE - 100 FEET. NO FUTURE WELL SHALL BE DRILLED WITHIN 100 FEET OF THE ABSORPTION AREA OF AN ON-LOT SEWAGE DISPOSAL SYSTEM.
- A HIGHWAY OCCUPANCY PERMIT MUST BE SECURED PRIOR TO THE INSTALLATION OF ANY NEW DRIVEWAY AND PURSUANT TO SECTION 420 OF THE ACT OF JUNE 1, 1945 (P.L. 1242, NO. 428)
- FLOOD BOUNDARIES SHOWN HEREON SCALED FROM FLOOD INSURANCE STUDY PREPARED BY FEDERAL EMERGENCY MANAGEMENT AGENCY (FEMA). EXACT LIMITS OF FLOOD ZONES MUST BE VERIFIED PRIOR TO ANY FUTURE DEVELOPMENT OR BUILDING CONSTRUCTION ON THIS SITE.
- NAME & ADDRESS OF OWNER:
RICK L. BAILEY
2250 PENN'S DRIVE
WINFIELD, PA 17889

HOWARD D. TAYLOR & ASSOCIATES
 PROFESSIONAL LAND SURVEYORS
 RD#1 BOX 859
 SHAMOKIN, PA 17872
 (570)648-1976 FAX (570)648-5096



DRAFT OF A SURVEY OF LAND FOR
RICK L. BAILEY
 LOCATED IN
 MONROE TOWNSHIP
 SNYDER COUNTY
 PENNSYLVANIA
 SCALE: 1 INCH = 50 FEET, JULY 30, 2006



© COPYRIGHT 2006
 HOWARD D. TAYLOR & ASSOC.
 THIS DRAWING MAY NOT BE REPRODUCED, IN WHOLE OR IN PART,
 EXCEPT FOR THE PURPOSES OF RECORDING BY STATE, COUNTY,
 OR MUNICIPAL AGENCIES WITHOUT THE EXPRESS WRITTEN CONSENT
 OF THE PROFESSIONAL SURVEYOR. THESE SEAL APPEARS HERON.

Howard D. Taylor, P.L.S.