
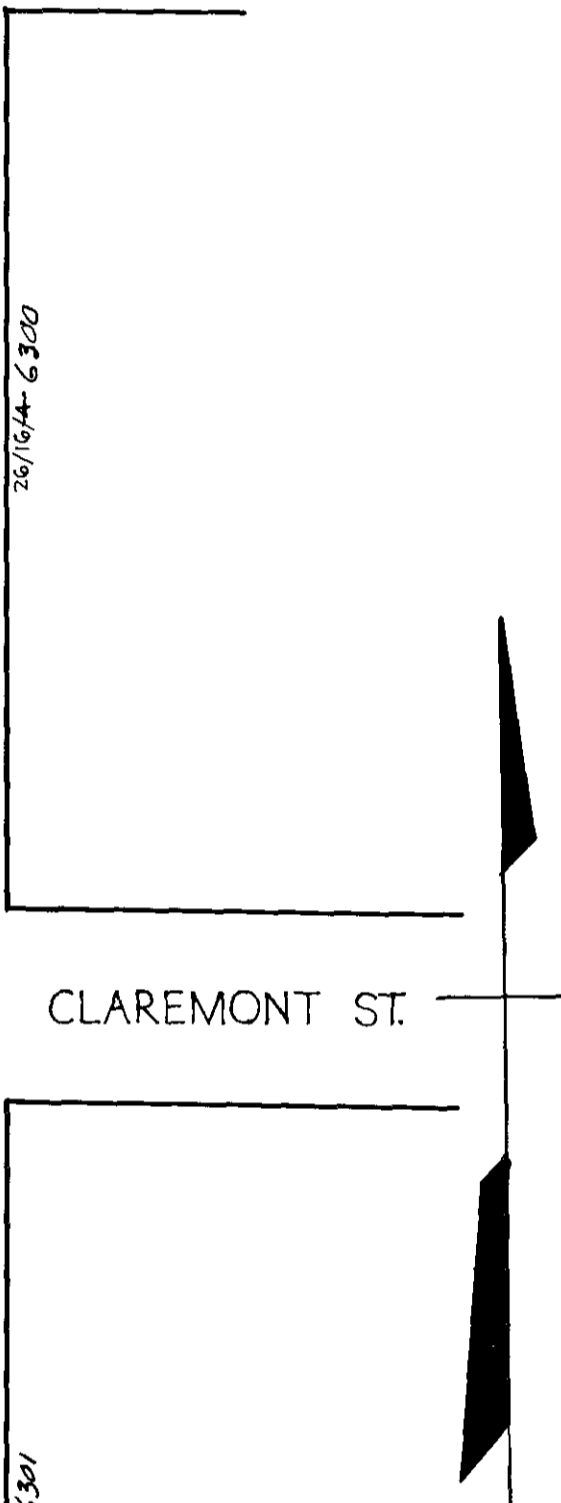


REVISIONS

Lots 41 to 41H Per App. 3731/39 C. Sh. 2087
 LOT 39-A PER DEED C. SH. 9190
 LOTS 39A & 40 CONS'D PER O.O. C. SH. 9234
 LOT 40 Ho. No. Ch. Per App. C. Sh. 9296-A
 LOT 7 HO NO. C.W. PER FIELD C. SH. 76-115A

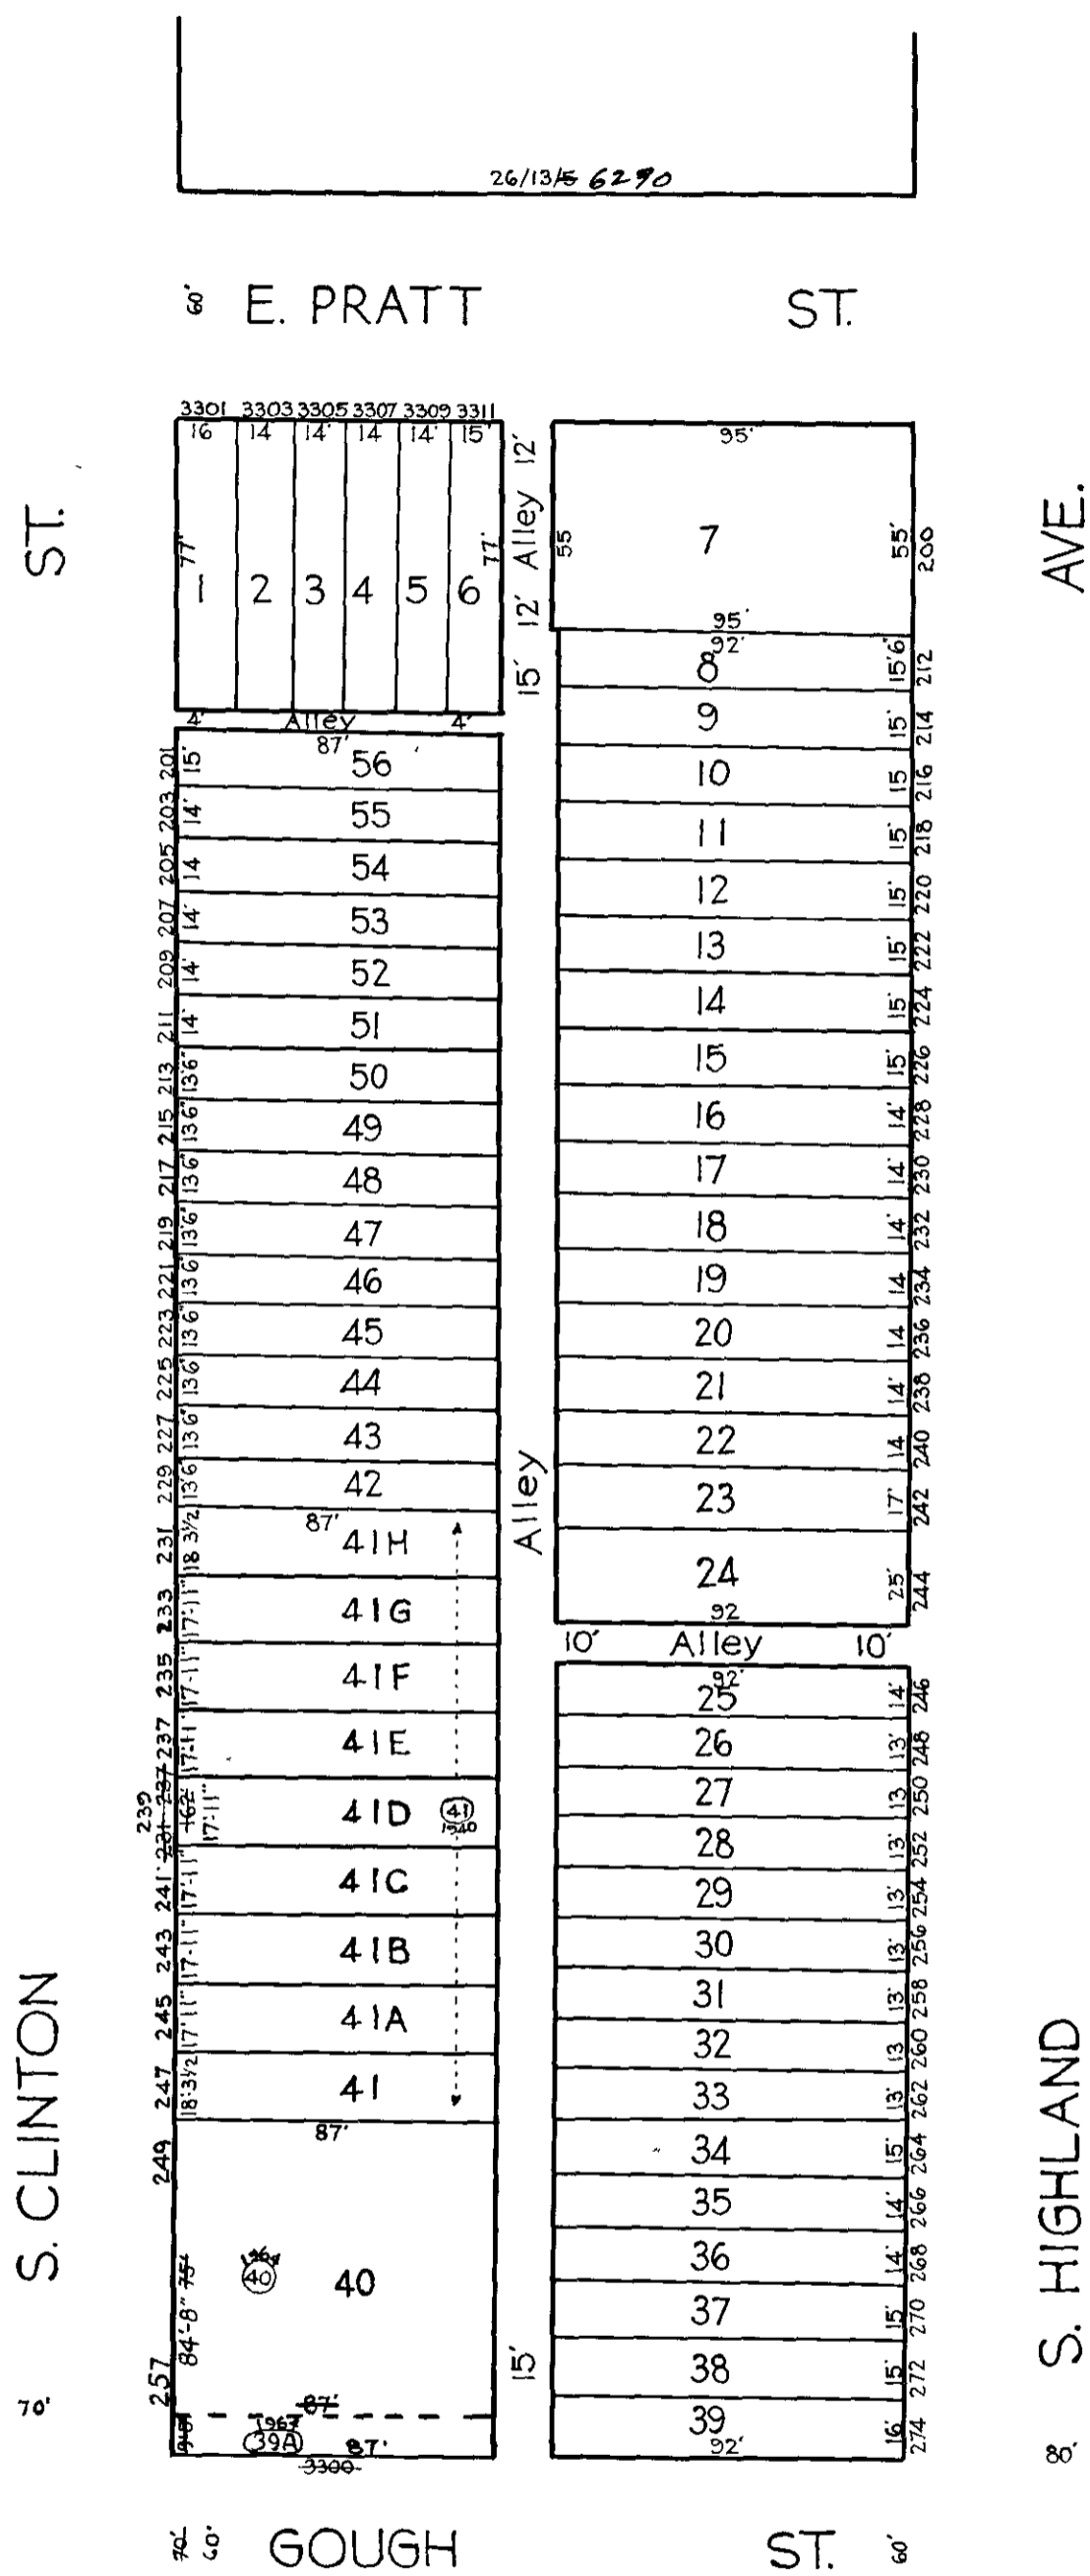

NOTICE
 THIS IS A REAL PROPERTY PLAT AS PROVIDED FOR UNDER ARTICLE 76() OF THE CITY CHARTER. IT IS COMPILED FROM TITLE AND OTHER SOURCES AND IS NOT AN AUTHENTIC SURVEY.

6299
 CITY OF BALTIMORE
 DEPARTMENT OF PUBLIC WORKS
 BUREAU OF PLANS & SURVEYS
 PROPERTY LOCATION DIVISION
 WARD 26 SECTION 13
 BLOCK 6299B
 SCALE 1/4" = 50 FT. DATE April 1931

NOTE ÷ BLOCK 26-13-6 FOR 1941

TRACED BY *L.B. Mel.*
 LETTERED BY *V.J.R.*
 CHECKED BY _____