


LEGEND

-  2'x4' FLUORESCENT LIGHT
-  2'x2' SUPPLY AIR GRILL
-  2'x2' RETURN AIR GRILL

- NOTES:**
- 1) CONTRACTOR TO COORDINATE WITH OWNER FOR REPLACEMENT OR REUSE OF EXISTING ACCOUSTICAL CEILING GRID IN DISTURBED AREAS.
 - 2) CONTRACTOR TO RELOCATE EXISTING LIGHT FIXTURES & HVAC REGISTERS WHERE REQUIRED FOR USE IN PROPOSED CLG. GRID DESIGN.
 - 3) CONTRACTOR TO REWIRE NEW LIGHTING FIXTURE LOCATIONS TO EXISTING CURCUITS IN EXISTING ELECTRICAL PANELS.

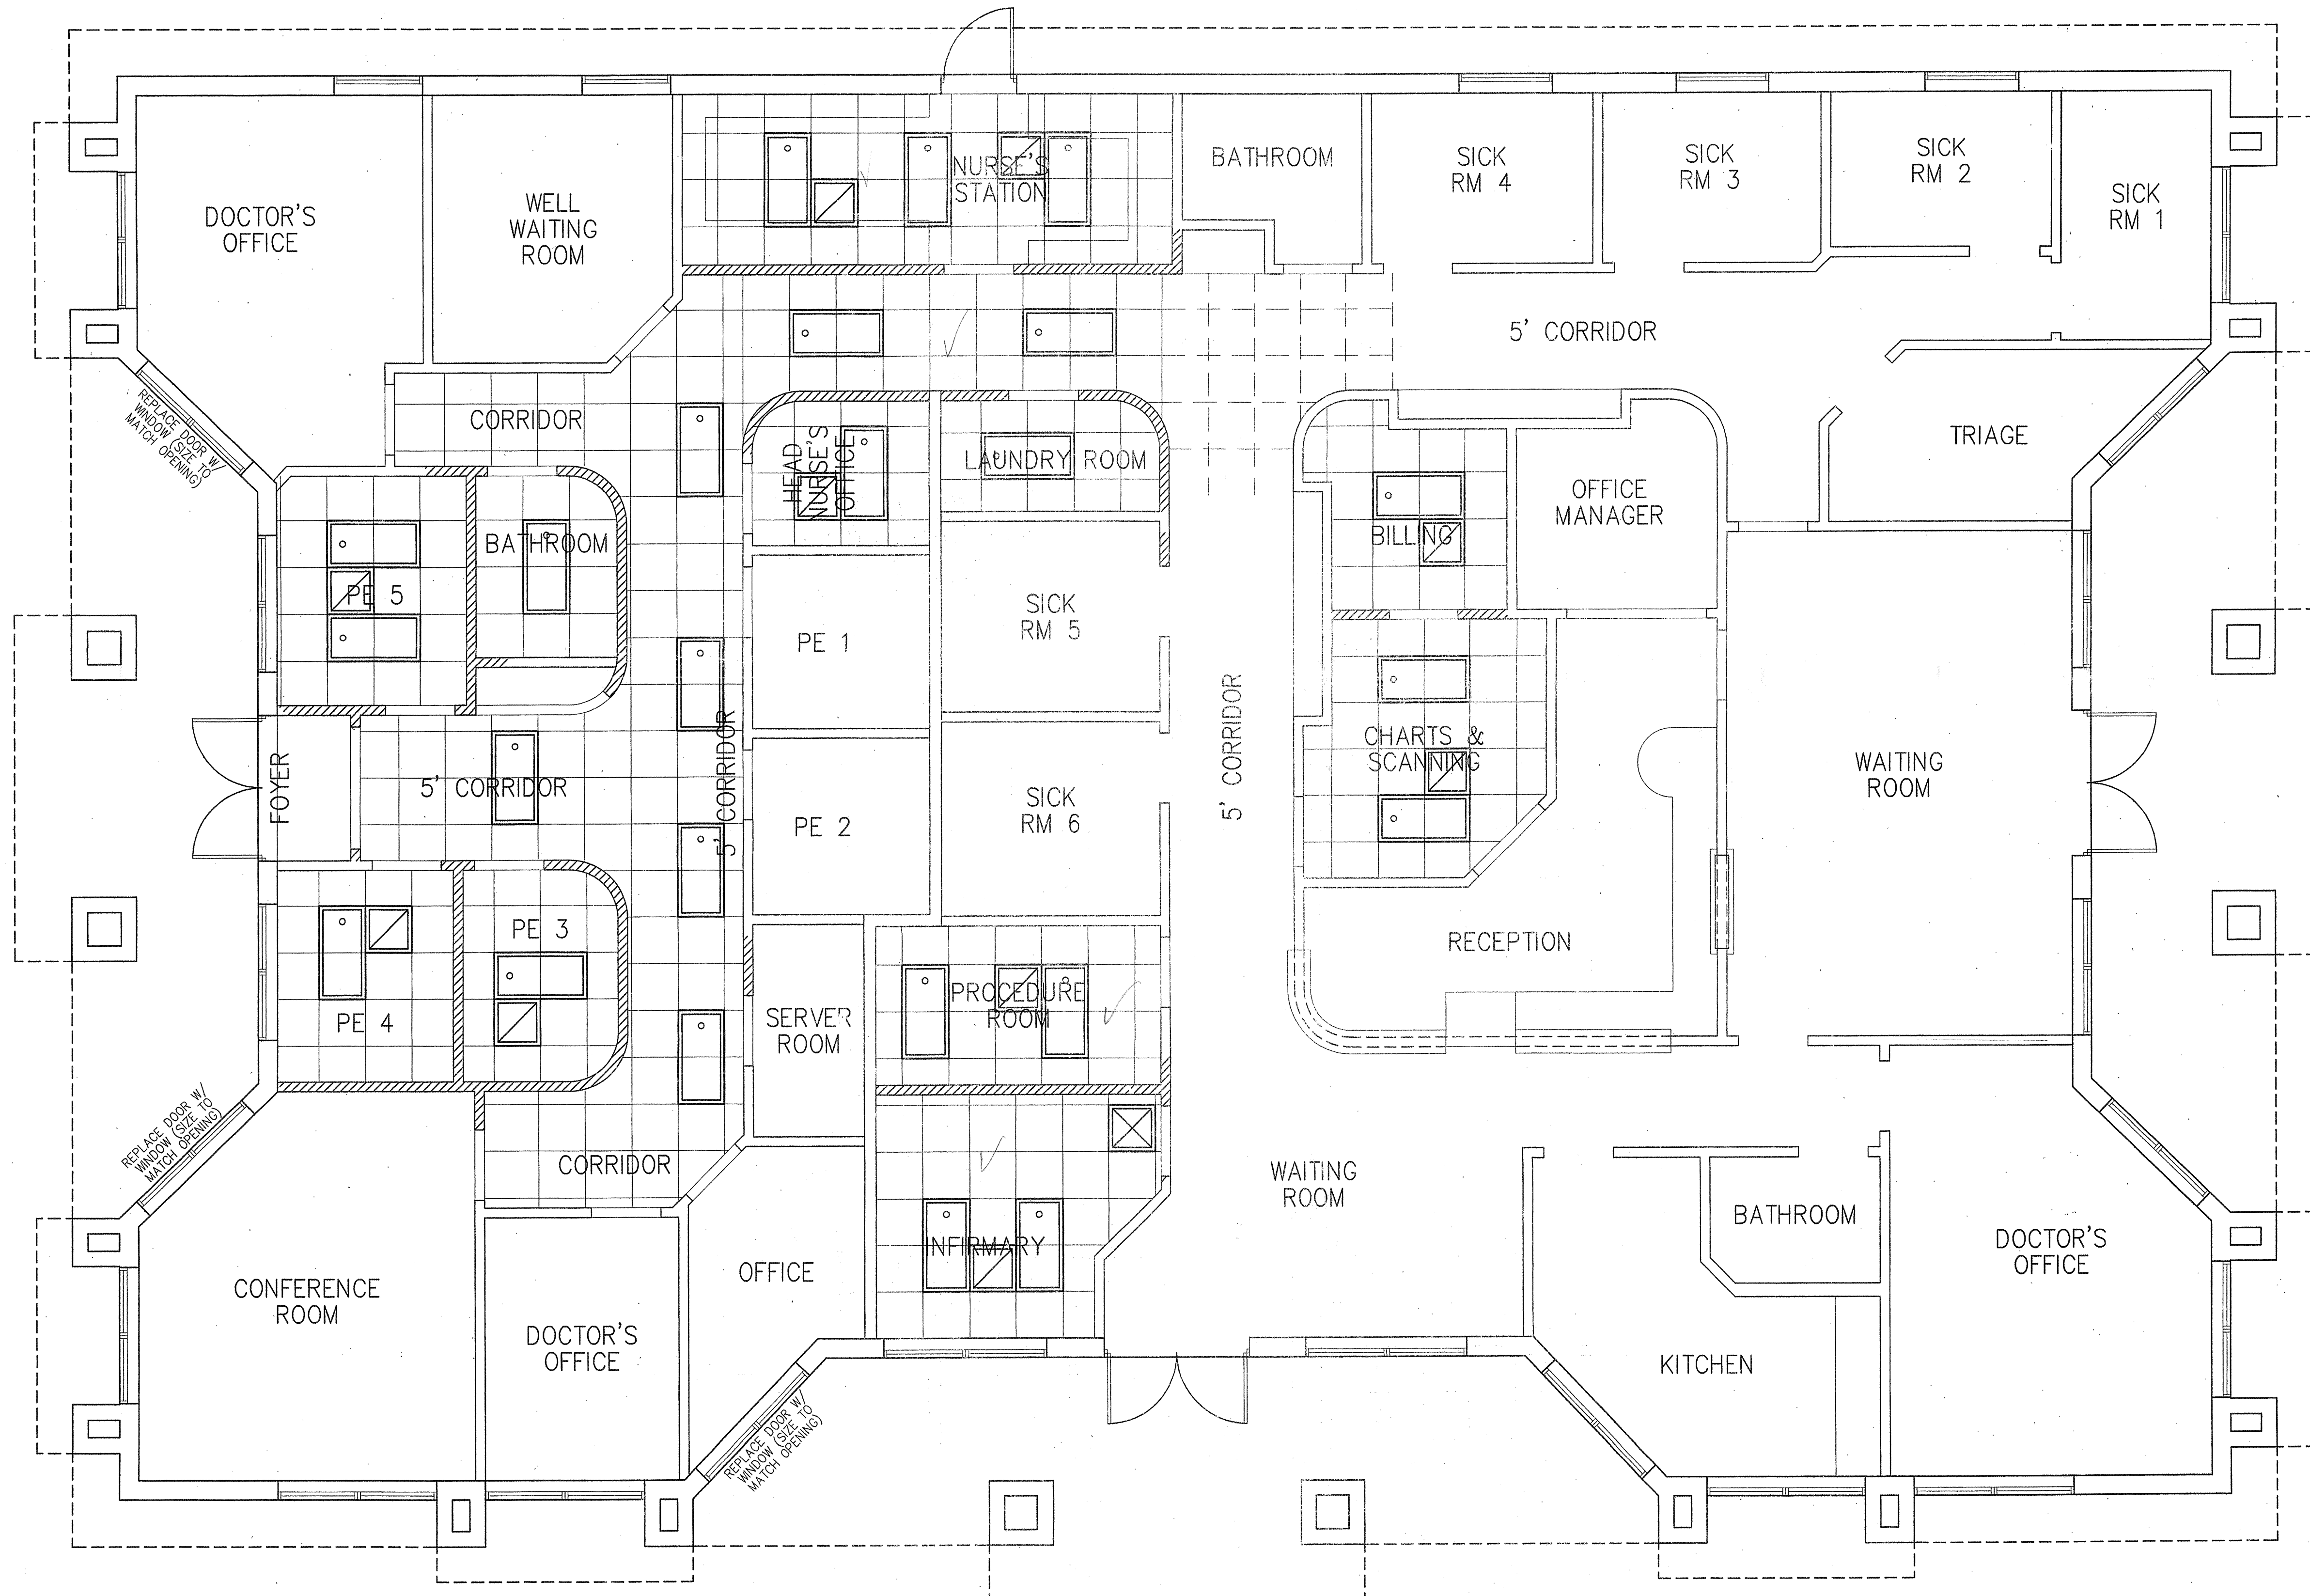

REFLECTIVE CEILING PLAN

SCALE: 1/4" = 1'-0"

Don Cahill Architect

708 110th Avenue North, Naples, FL 34108 · 239-597-6626

NAPLES PEDIATRICS
EXPANSION & RENOVATION PLANS
5400 PARK CENTRAL COURT
NAPLES, FLORIDA

Date: 03/08/04

Dwn: M.L. CAHILL

Revisions:

NO.	DESCRIPTION	DATE

Sheet #:

3

DONALD B. CAHILL
A00004468