




LOCATION MAP
NOT TO SCALE

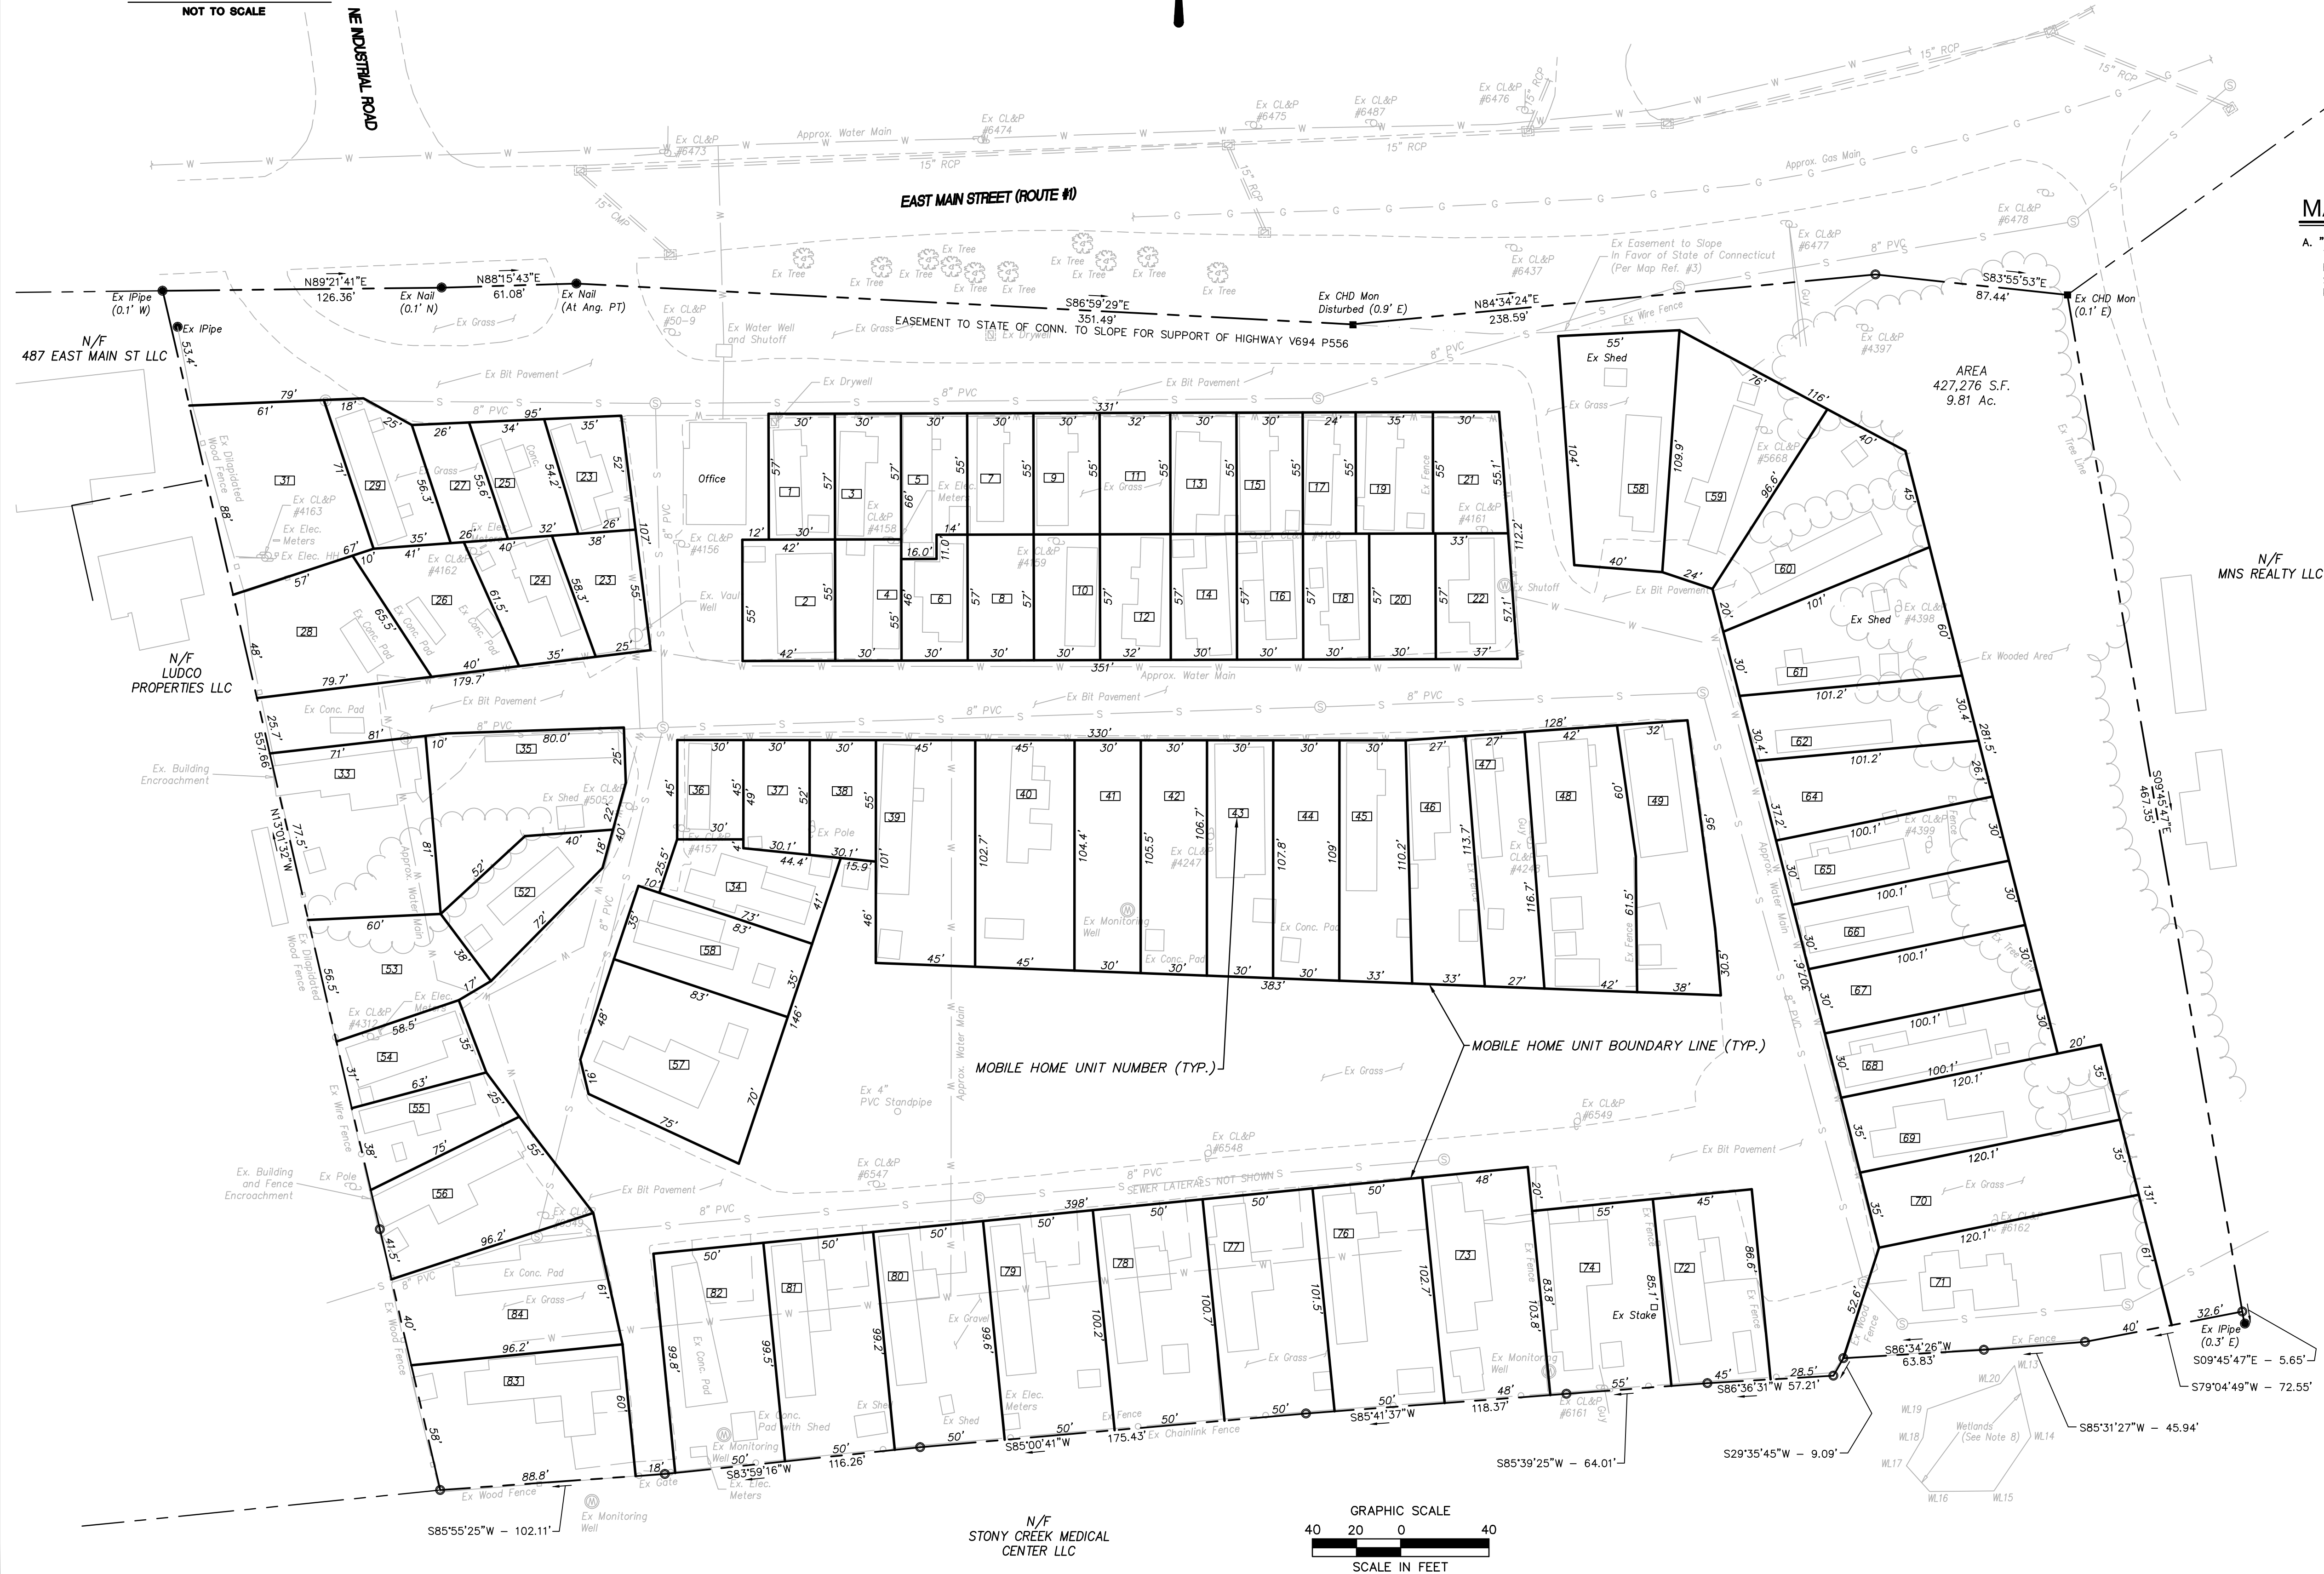

GENERAL NOTES

- A) THIS MAP HAS BEEN PREPARED IN ACCORDANCE WITH THE REGULATIONS OF CONNECTICUT STATE AGENCIES, SECTIONS 20-300b-1 THROUGH 20-300b-20 AND THE "STANDARDS FOR SURVEYS AND MAPS IN THE STATE OF CONNECTICUT" AS ADOPTED BY THE CONNECTICUT ASSOCIATION OF LAND SURVEYORS, INC. ON SEPTEMBER 26, 1996.
 - B) THIS PLAN CONFORMS TO HORIZONTAL ACCURACY CLASS D. THIS PLAN WAS COMPILED FROM OTHER MAPS, RECORD RESEARCH OR OTHER SOURCES OF INFORMATION. IT IS NOT TO BE CONSTRUED AS HAVING BEEN OBTAINED AS THE RESULT OF A FIELD SURVEY, AND IS SUBJECT TO SUCH CHANGE AS AN ACCURATE FIELD SURVEY MAY DISCLOSE.
 - C) THE PERIMETER BOUNDARY DEPICTED HEREON IS BASED UPON MAP REFERENCE A. THE MOBILE HOME UNIT BOUNDARIES ARE BASED ON AN ORIGINAL SURVEY.
 - D) THE TYPE OF SURVEY PERFORMED IS A COMPILATION SURVEY AND IS INTENDED TO DEPICT THE APPROXIMATE MOBILE HOME UNIT BOUNDARIES WITH RESPECT TO FEATURES AND BOUNDARY DEPICTED ON MAP REFERENCE A.
- NORTH ARROW AND BEARINGS REFER TO NAD 83 AND ARE BASED ON MAP REFERENCE A.
 - THE UNDERGROUND UTILITIES DEPICTED HAVE BEEN PLOTTED FROM EXISTING DRAWINGS. THE SURVEYOR MAKES NO GUARANTEES THAT THE UNDERGROUND UTILITIES DEPICTED COMPRISE ALL SUCH UTILITIES IN THE AREA, EITHER IN SERVICE OR ABANDONED. THE SURVEYOR FURTHER DOES NOT WARRANT THAT THE UNDERGROUND UTILITIES DEPICTED ARE IN THE EXACT LOCATION INDICATED THOUGH THEY ARE PLOTTED AS ACCURATELY AS POSSIBLE FROM INFORMATION AVAILABLE. THE SURVEYOR HAS NOT PHYSICALLY EXPOSED THE UNDERGROUND UTILITIES. PER CONNECTICUT STATE LAW THE CONTRACTOR SHALL CONFIRM THE LOCATION OF ALL UTILITIES PRIOR TO THE COMMENCEMENT OF EXCAVATION. CALL BEFORE YOU DIG 1-800-922-4455.

MAP REFERENCE

- A. "AS BUILT SURVEY-ENGINEERED CONTROL PARCEL OWNED BY: SHORELINE TRAILER CT MOBILE HOMES LLC FOR SHORELINE TCMH, LLC, #509-545 EAST MAIN STREET BRANFORD, CT" SHEET NO. C-001 SHEET 1 OF 2 SCALE: 1"=40' DATE: 4/29/2015 REVISED 4/30/2015 PREPARED BY KRATZERT, JONES & ASSOC. INC. MILDALE, CT.

LEGEND

- Property Line
--- Mobile Home Unit Boundary Line