

REVISIONS	BY
2-26-2013	JHC
2-28-2013	JHC
3-4-2013	JHC

FLOOR PLAN
CLARKSVILLE YOUTH ACADEMY
 MULTIPURPOSE BUILDING

PROFESSIONAL PARK DRIVE

DESIGN	JHC
CHECKED	JHC
APPROVED	JHC
DATE	2-28-2013
SHEET	1

A101

OF SHEETS






DOOR SCHEDULE

MARK	WIDTH	HEIGHT	THICK	TYPE	FRAME	SET #	REMARKS
101-A	3'-0"	8'-10"	1-3/4"	ALUM.	A-1	1	INS. TEMP. GLAZING W/ PANIC
101-B	3'-0"	8'-10"	1-3/4"	WD	HM-3	3	TEMP. GLAZING
102-A	3'-0"	8'-10"	1-3/4"	ALUM.	A-2	1	INS. TEMP. GLAZING W/ PANIC
102-B	3'-0"	8'-10"	1-3/4"	HM.	HM-1	2	GALVANIZED W/ PANIC
102-C	3'-0"	8'-10"	1-3/4"	HM.	HM-1	2	GALVANIZED W/ PANIC
102-D	2'-4"	7'-0"	1-3/4"	WD	HM-1	5	45-MIN.
103	2'-0"	7'-0"	1-3/4"	WD	HM-2	4	45-MIN.
104-A	3'-0"	8'-10"	1-3/4"	ALUM.	A-2	1	INS. TEMP. GLAZING W/ PANIC
104-B	3'-0"	8'-10"	1-3/4"	WD	HM-1	6	-
105	3'-0"	8'-10"	1-3/4"	WD	HM-1	6	-
106	3'-0"	8'-10"	1-3/4"	WD	HM-1	6	-
107	3'-0"	8'-10"	1-3/4"	WD	HM-1	6	-
108	3'-0"	8'-10"	1-3/4"	ALUM.	A-2	1	INS. TEMP. GLAZING W/ PANIC
109-A	3'-0"	8'-10"	1-3/4"	WD	HM-1	7	-
109-B	3'-0"	8'-10"	1-3/4"	WD	HM-1	7	PUSH/PULL W/ KEYED DEADBLT
110-A	3'-0"	8'-10"	1-3/4"	WD	HM-1	7	-
110-B	3'-0"	8'-10"	1-3/4"	WD	HM-1	7	PUSH/PULL W/ KEYED DEADBLT

HARDWARE SETS:
SET 1:
 (1) PIVOT HINGES, ETC. BY ALUM. MANUF.
 (1) RM. DEVICE W/ KEY CYLINDER & CLOSER
 (1) WEATHERSTRIP
 (1) DOOR SWEEP
 (1) THRESHOLD
SET 2:
 (3) SS, BD, HINGES, MEDIUM DUTY
 (1) RM. DEVICE W/ KEY CYLINDER & HC LEVER TRIM
 (1) CLOSER
 (1) WEATHERSTRIP
 (1) DOOR SWEEP
 (1) HEAD DRP
 (1) THRESHOLD
SET 3:
 (3) SS, BD, HINGES, MEDIUM DUTY
 (1) RM. DEVICE W/ KEY CYLINDER & HC LEVER TRIM
 (1) CLOSER
 (1) PROTECTION PLATE
SET 4:
 (4) SS, BD, HINGES, MEDIUM DUTY
 (1) STOREROOM LOCKSET
 (1) FUNCTION W/TACTILE LEVERS
 (1) CLOSER
 (1) TOP & BOTTOM BOLTS
 (1) AT INACTIVE DOOR
 (1) FRAME SILENCERS
SET 5:
 (3) SS, BD, HINGES, MEDIUM DUTY
 (1) STOREROOM LOCKSET
 (1) FUNCTION W/TACTILE LEVERS
 (1) CLOSER
 (1) FRAME SILENCERS
 (1) PROTECTION PLATE
SET 6:
 (3) SS, BD, HINGES, MEDIUM DUTY
 (1) PRIVACY FUNCTION
 (1) WITH HC LEVER & TRIM
 (1) CLOSER
 (1) PROTECTION PLATE
SET 7:
 (3) SS, BD, HINGES, MEDIUM DUTY
 (1) PRIVACY W/ HC LEVER & TRIM
 (1) PROTECTION PLATE
 (1) CLOSER
 (1) FRAME SILENCERS

DAYCARE NOTES:
 BUILDING #1:
 MAX. ENROLLMENT: 105
 BUILDING #2:
 MAX. ENROLLMENT: 54
 TOTAL ENROLLMENT: 159
 AGES SERVED:
 1-1/2 THRU 14 YEARS OLD
 # < 2-1/2 YEARS: 154
 BUILDING #3:
 MAX. ENROLLMENT: 0
 BUILDING IS TO BE UTILIZED AS AN AUXILIARY BUILDING FOR RECREATIONAL PURPOSES AND NOT AS A LICENSED DAY CARE FACILITY BUT WILL BE LIMITED TO 144 OCCUPANTS BY DTS.

BUILDING IS TO BE UTILIZED AS AN AUXILIARY BUILDING FOR RECREATIONAL PURPOSES AND NOT AS A LICENSED DAY CARE FACILITY BUT WILL BE LIMITED TO 144 OCCUPANTS BY DTS.

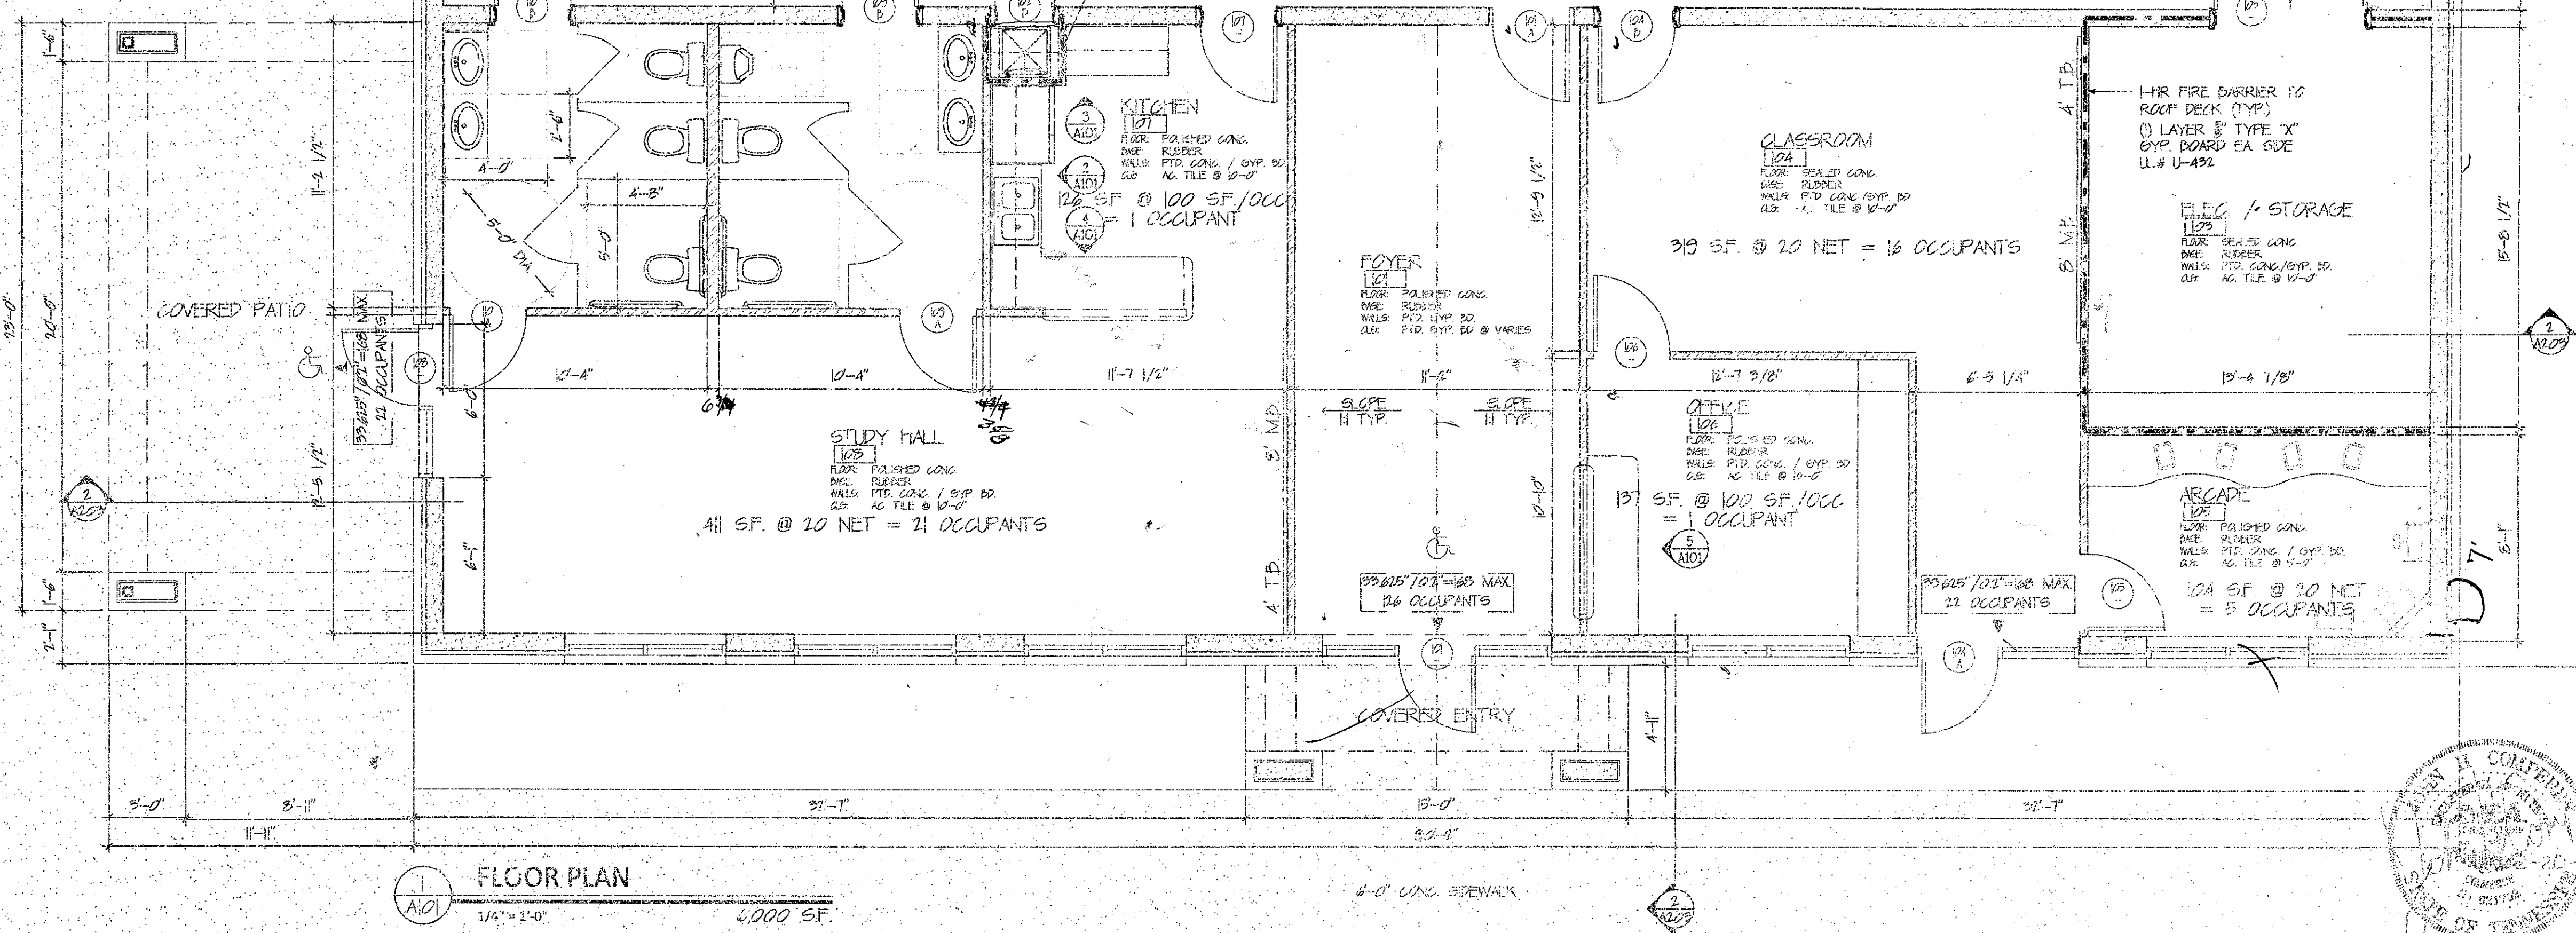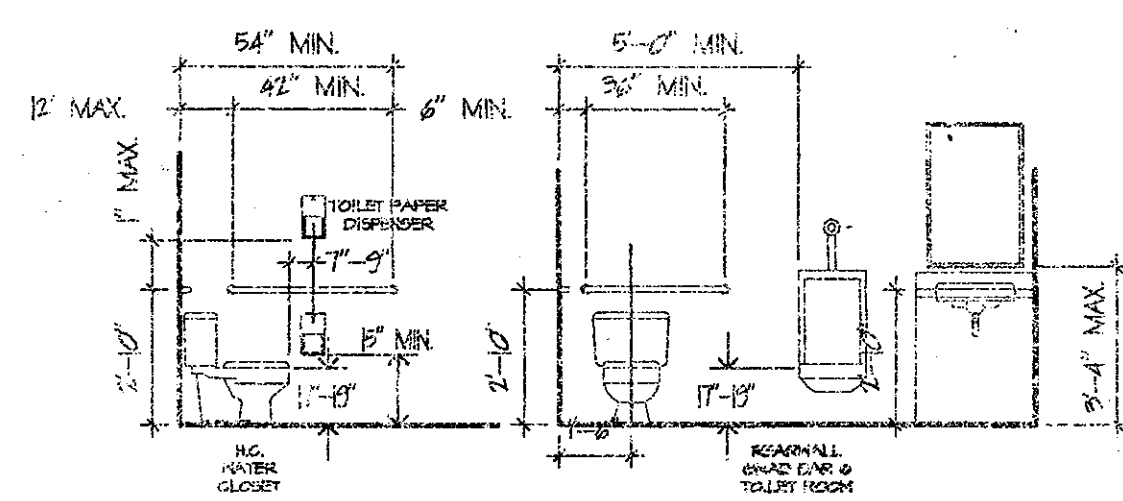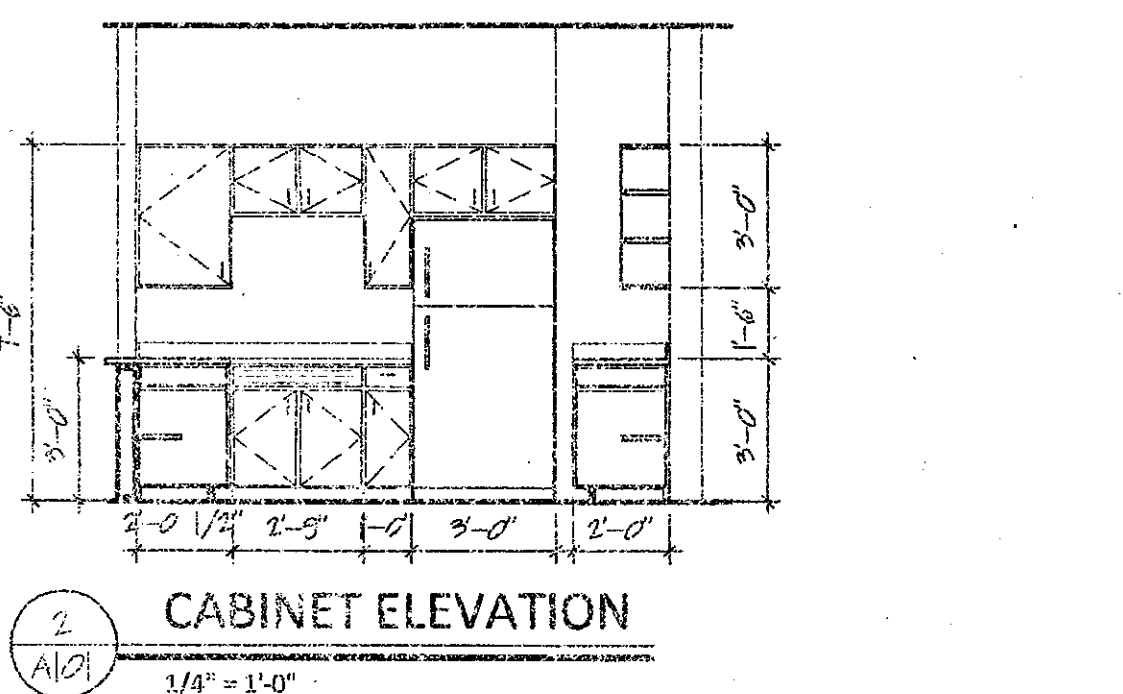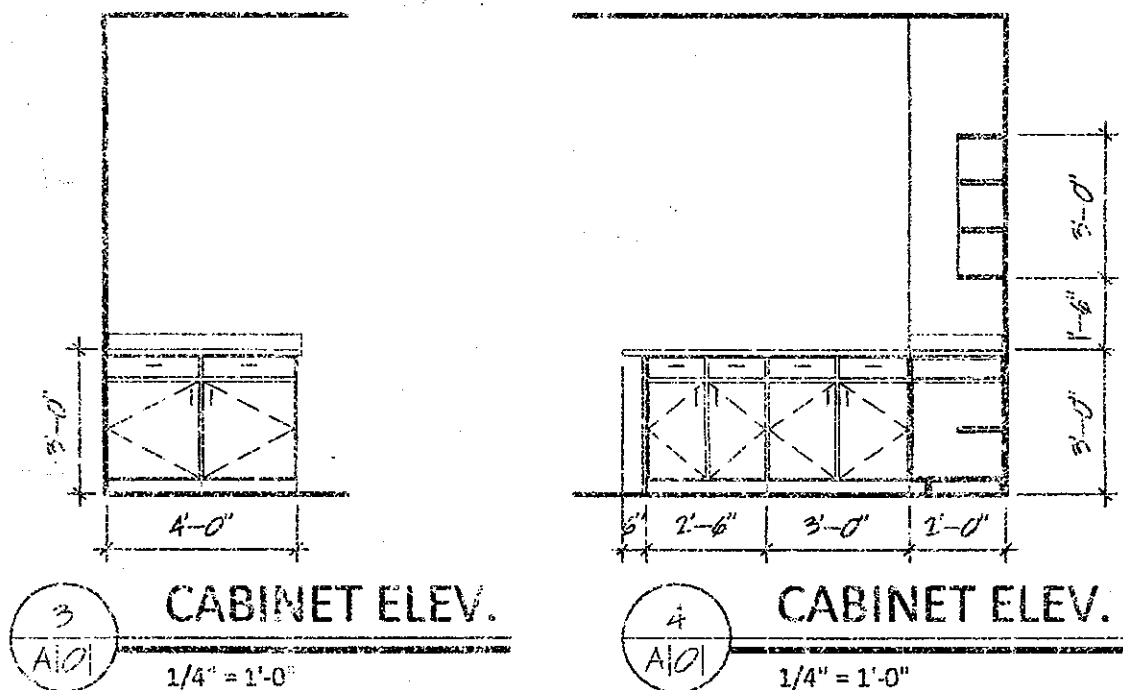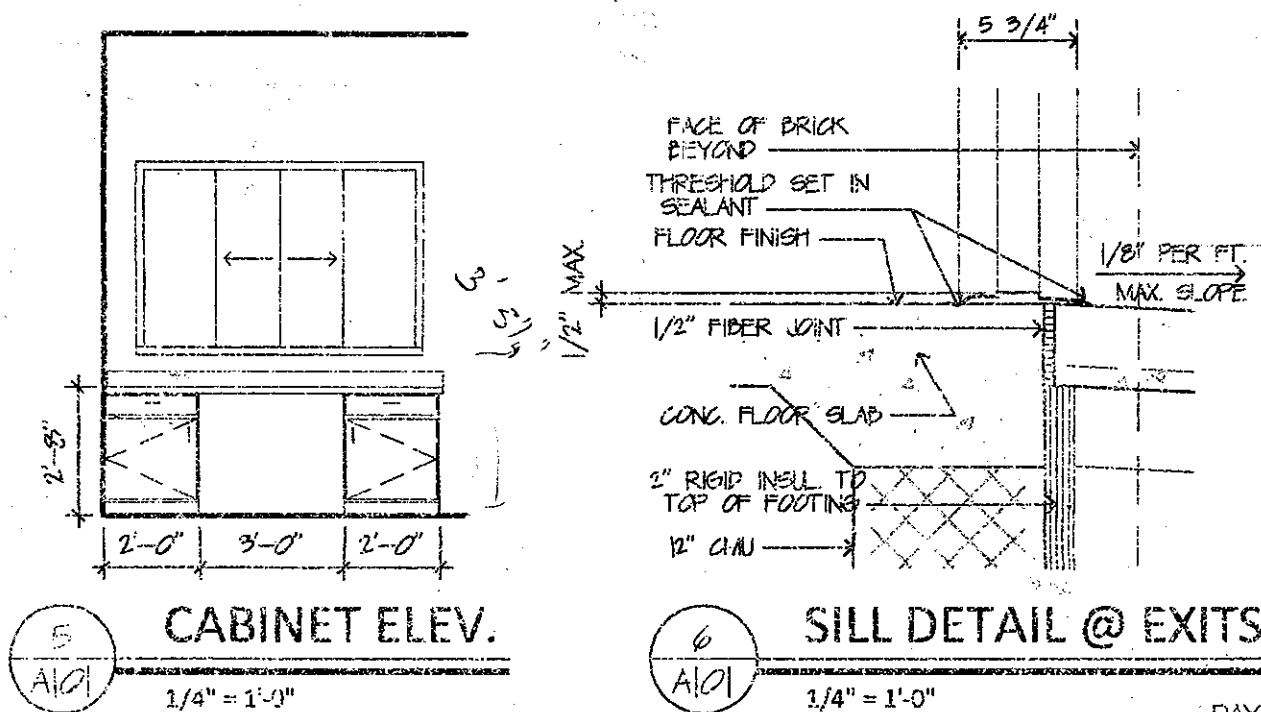

FLOOR PLAN

1/4" = 1'-0"

4,000 SF