


24X

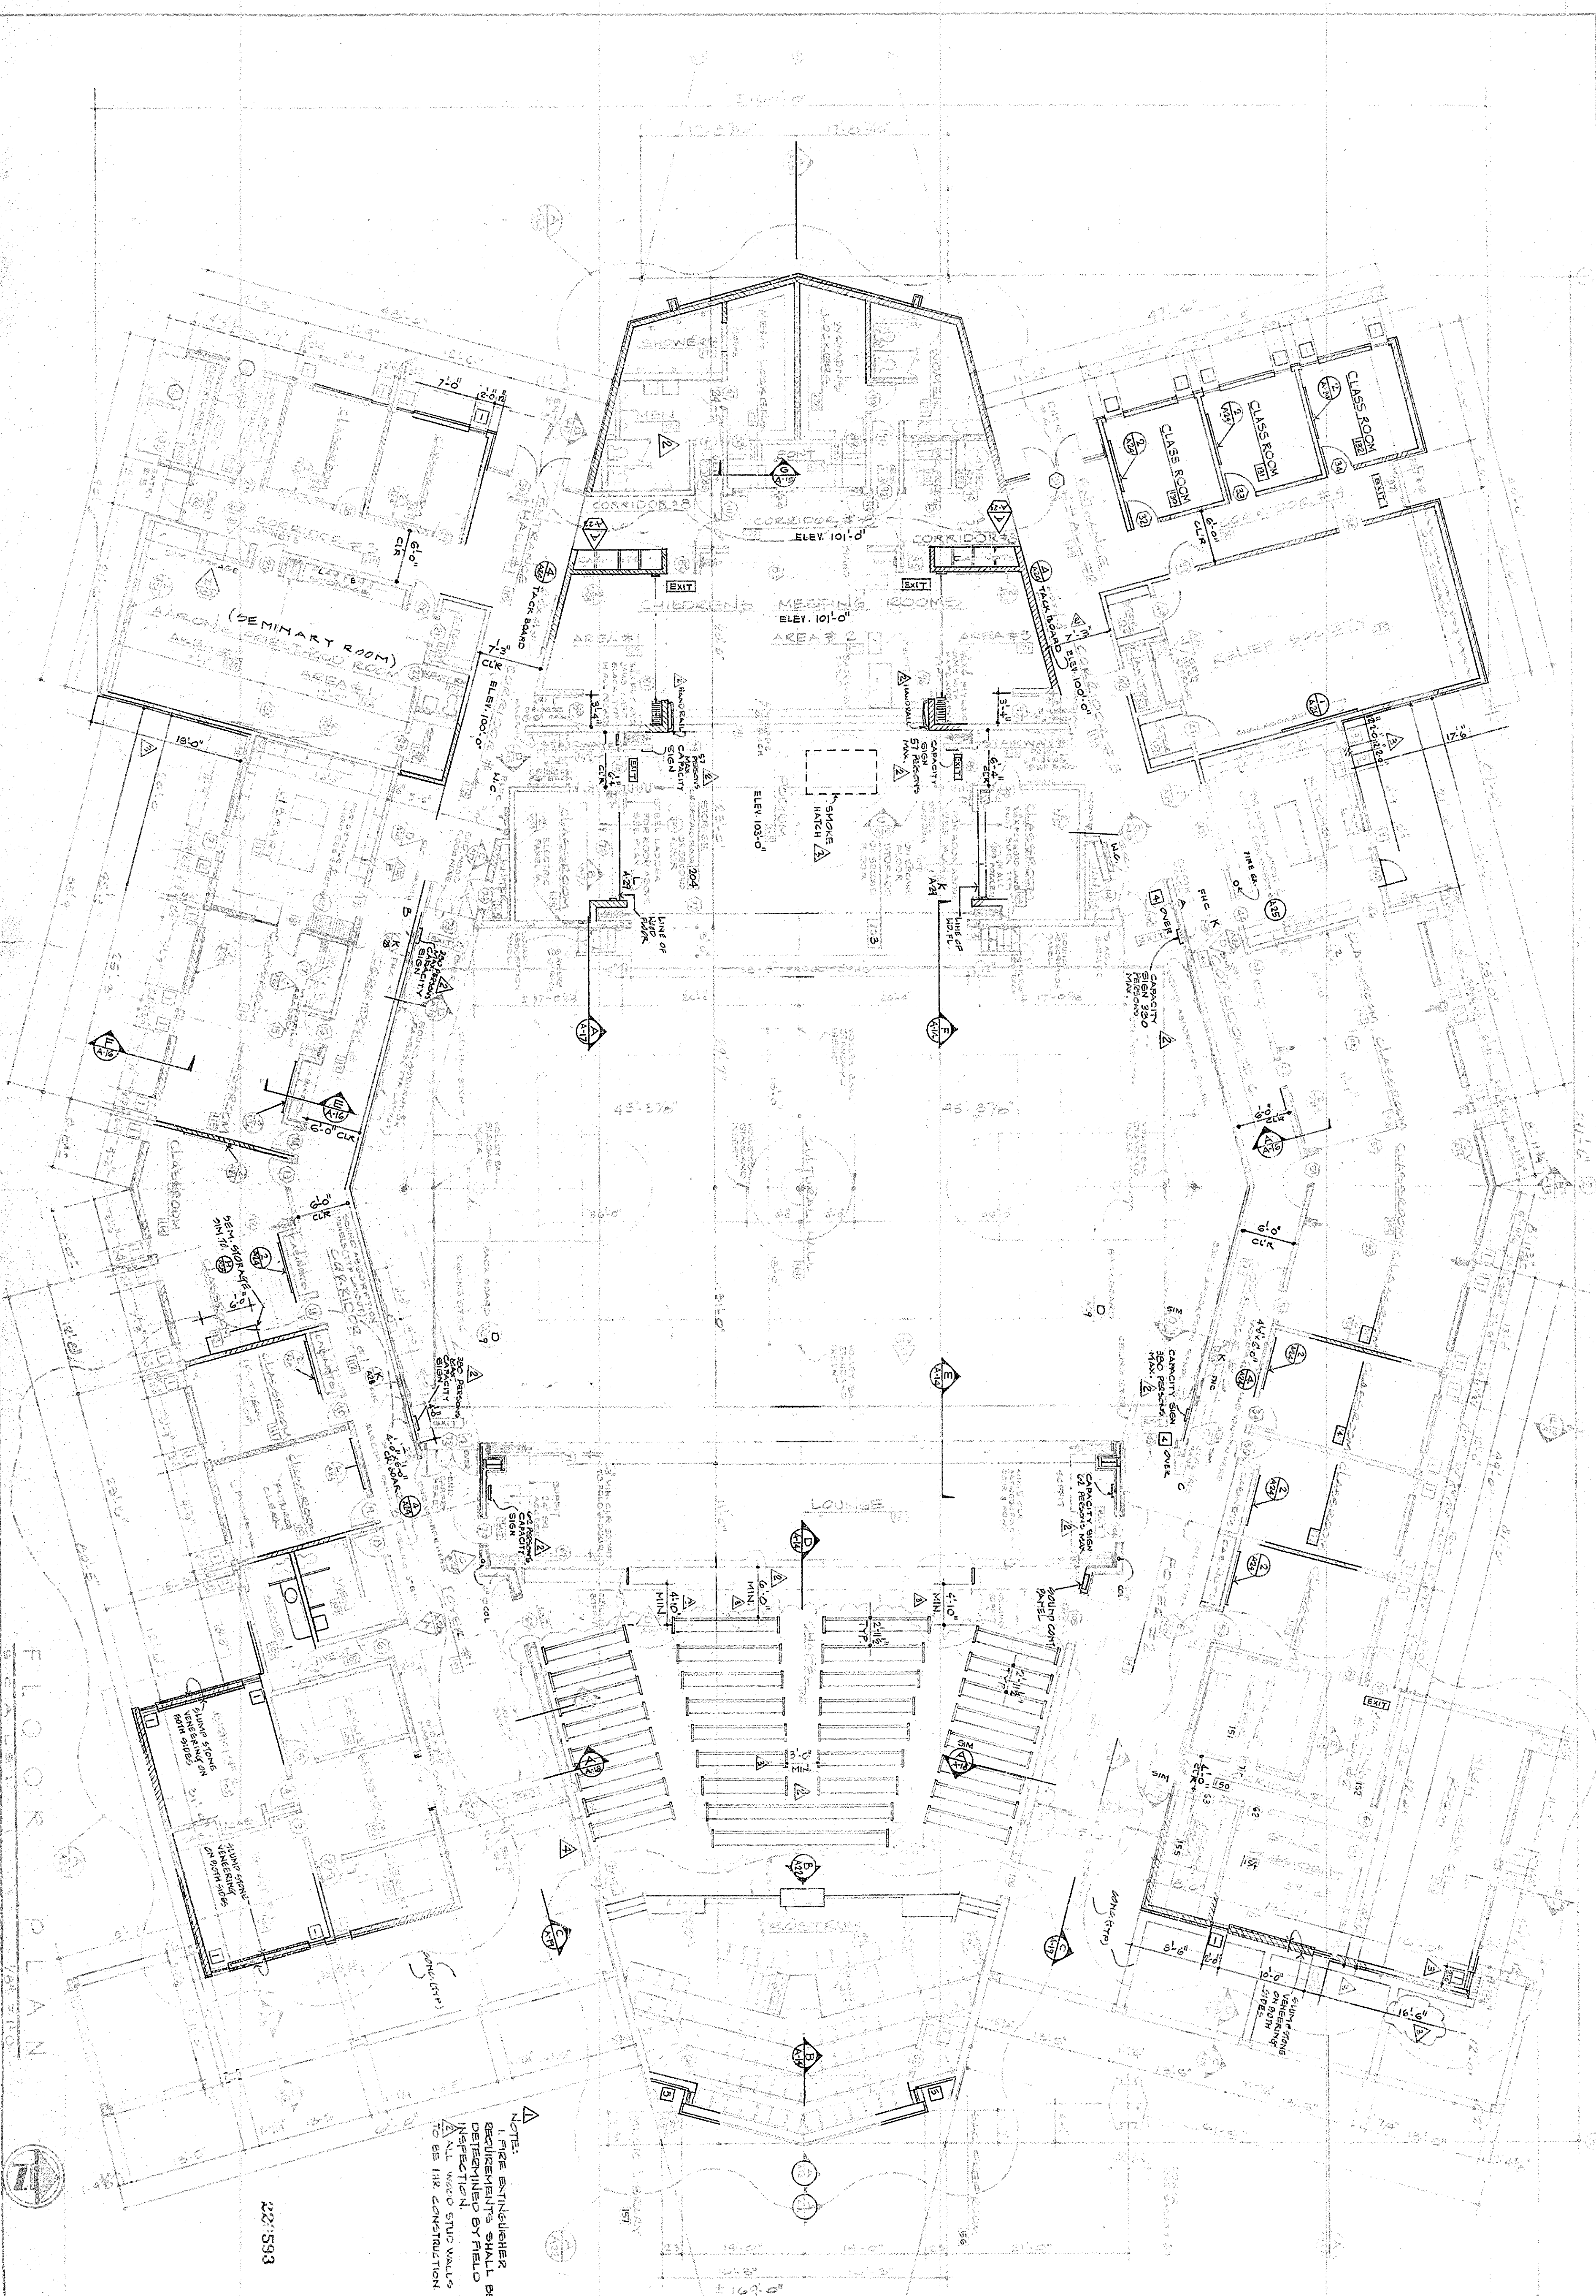

FLOOR PLAN

227 593

NOTE:
 DETERMINED BY FIELD
 INSPECTION
 ALL WOOD STUD WALLS
 TO BE FIRE CONSTRUCTION

				BLDG. DEPT. 12-13-76 BLDG. DEPT. 1-21-77 CLARIFICATION 4-28-77