
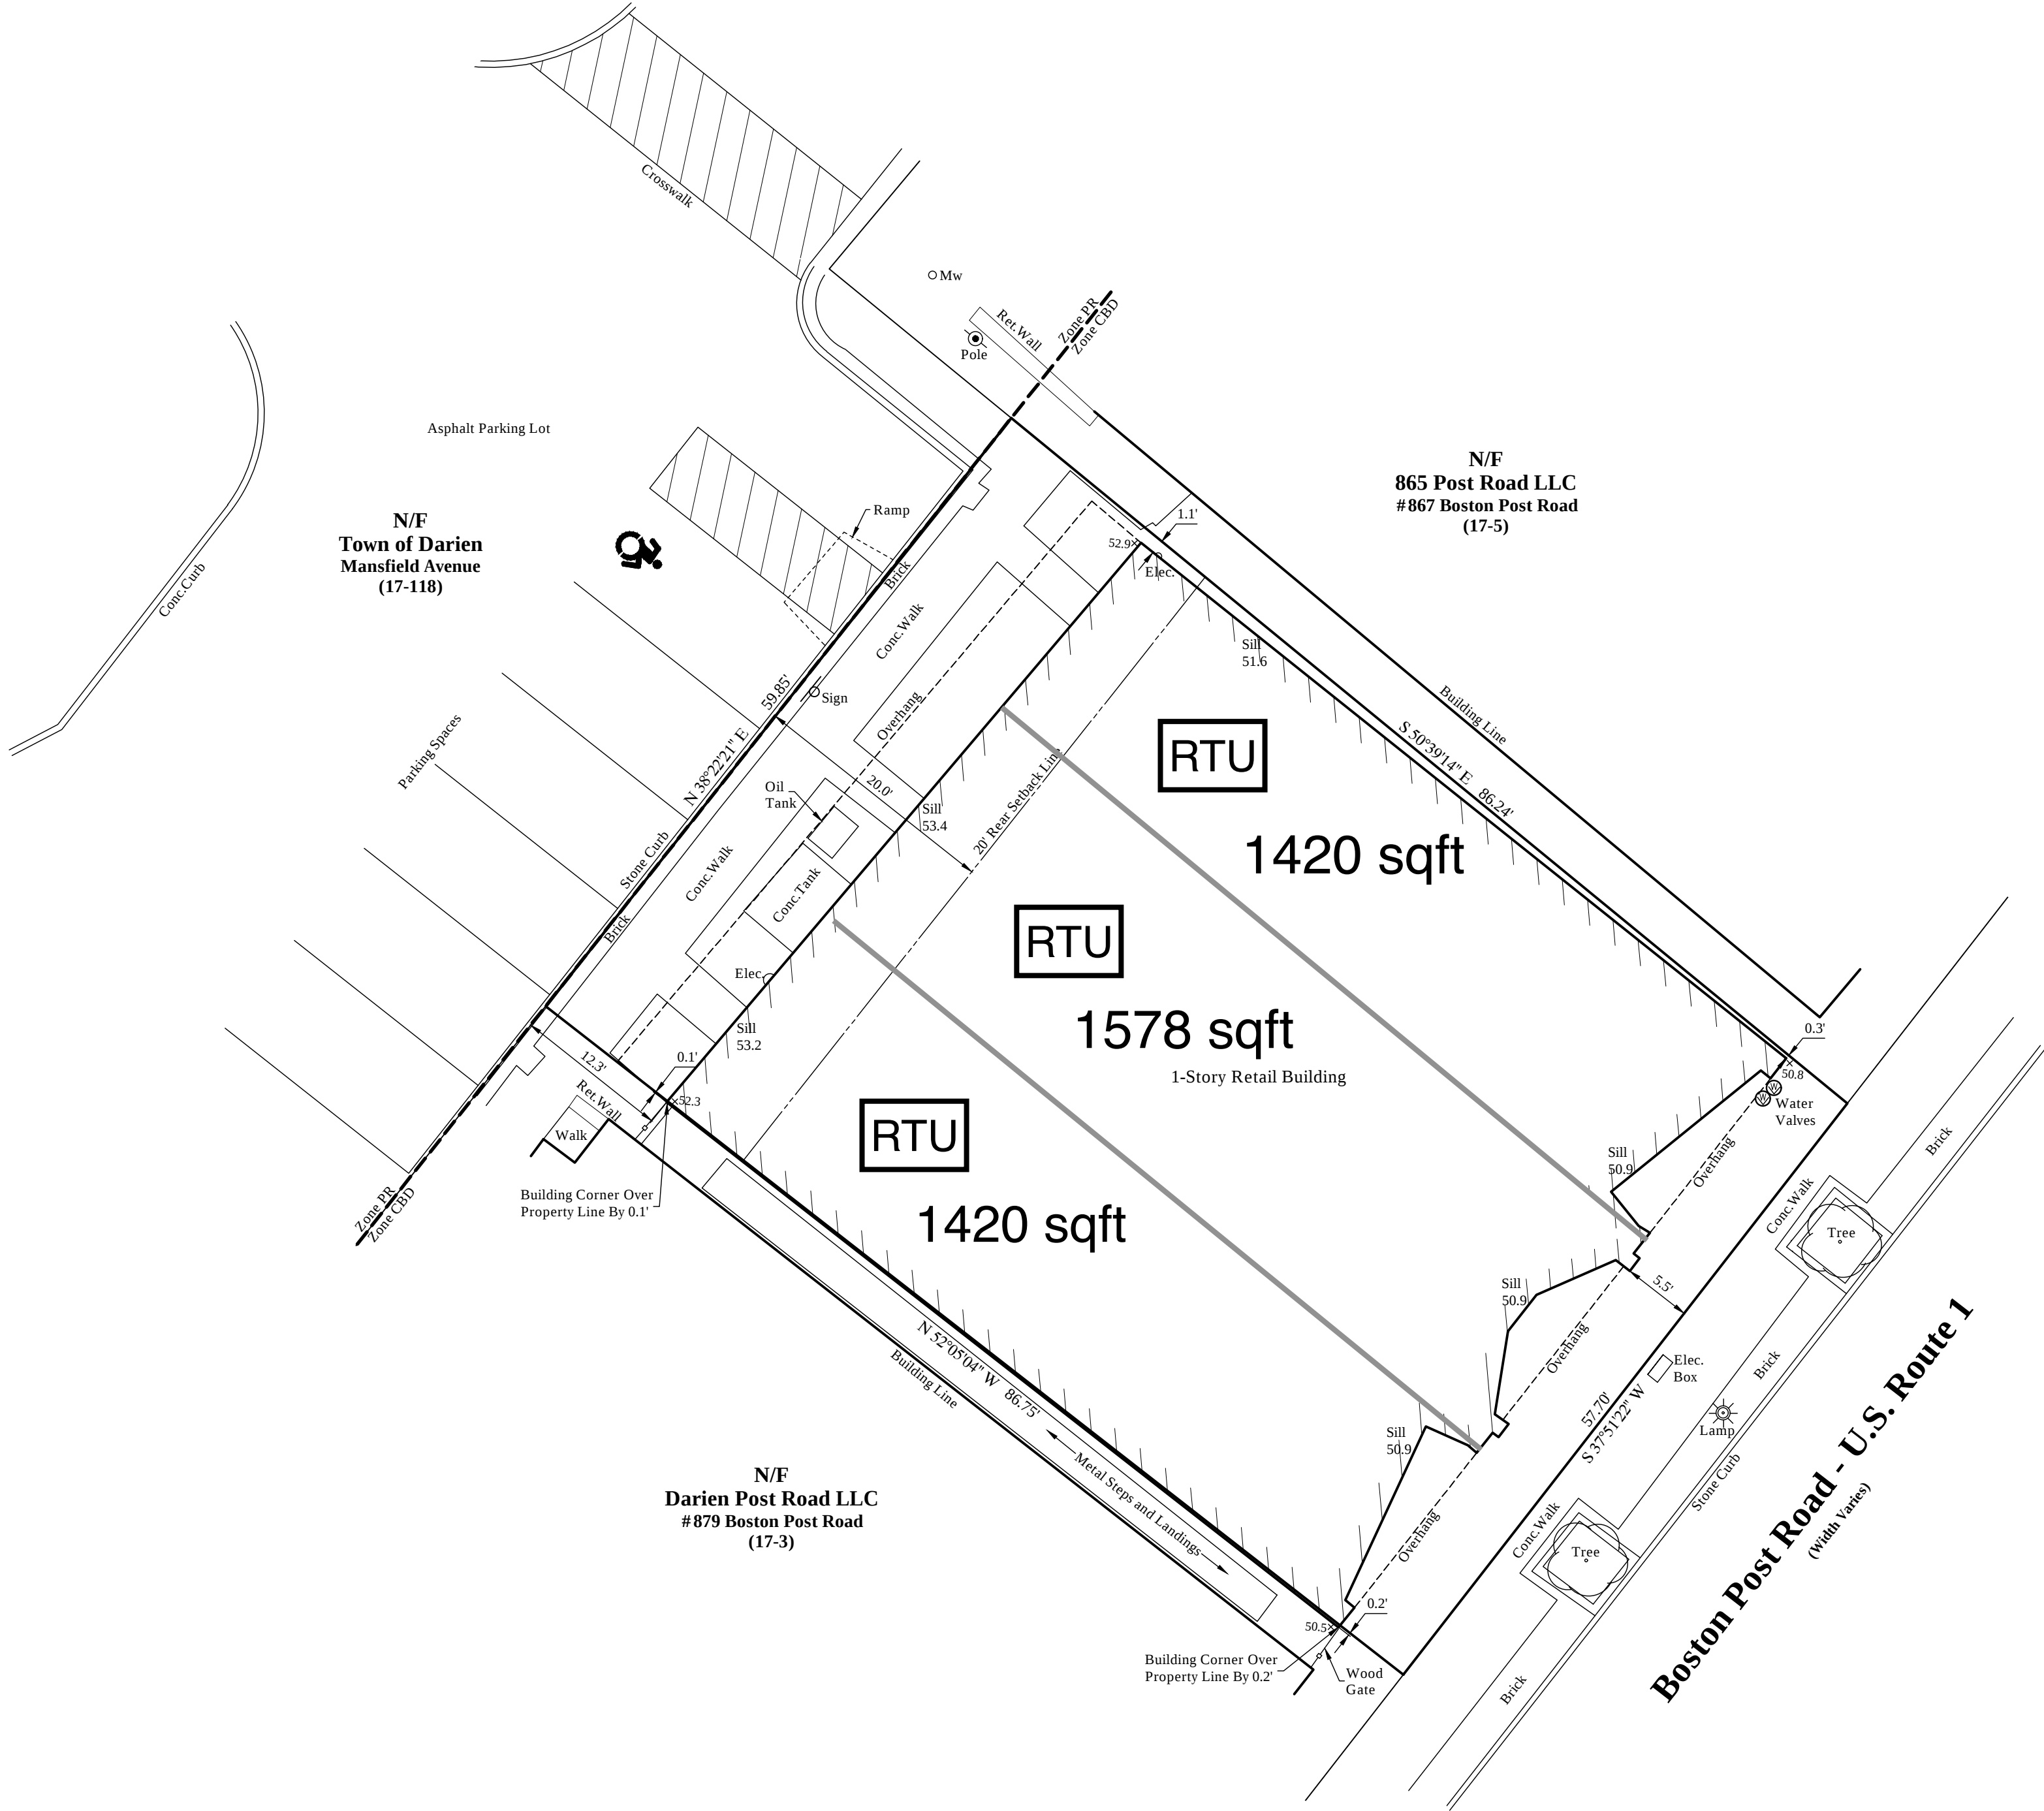
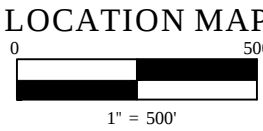


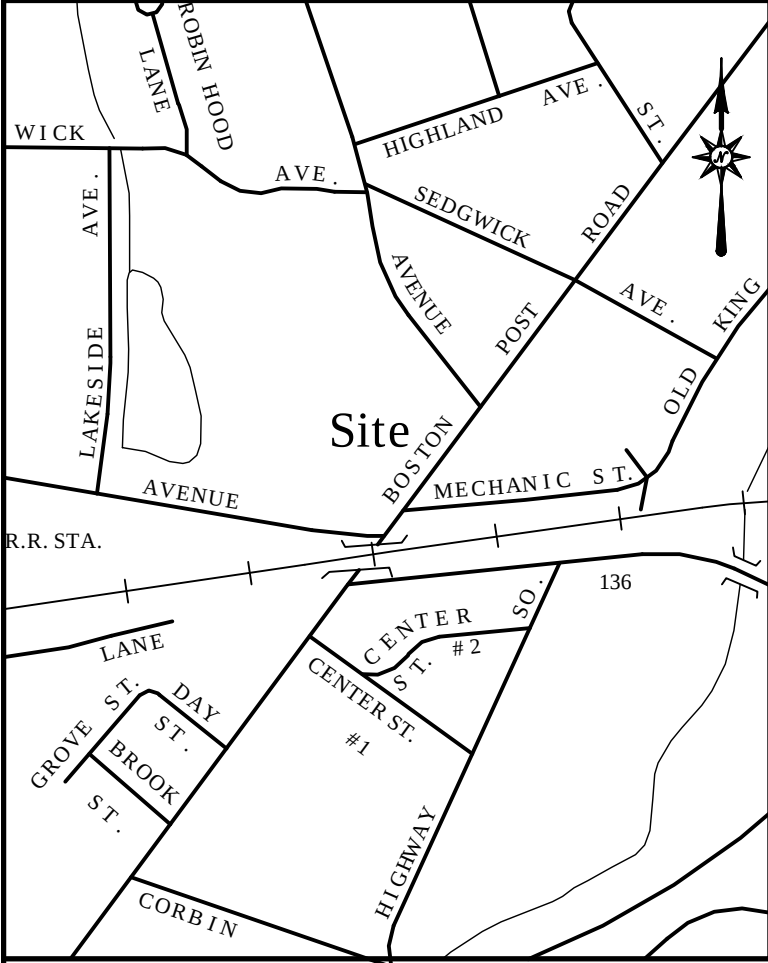

LEGEND

HYDRANT

MANHOLE

GAS VALVE

UTILITY POLE

WATER VALVE

LAMP POST

CATCH BASIN

ELECTRIC BOX

SIGN

MAILBOX

DECIDUOUS TREE

CONIFEROUS TREE

TEST HOLE

EXISTING IRON PIN

EXISTING CONCRETE MONUMENT

STONE BOUND

HEDGE

STONEWALL

INLAND WETLANDS

METAL FENCE

WOOD FENCE

EXISTING CONTOUR LINE

EXISTING SPOT ELEVATION

× 132.0

ALL WORK, LABOR, AND MATERIALS TO BE IN STRICT ACCORDANCE WITH ALL APPLICABLE CODES AND LAWS WHICH SHALL TAKE PRECEDENCE OVER THESE DRAWINGS IN THE EVENT OF ERRORS AND/OR OMISSIONS HEREIN.

THE WORD "CERTIFY" OR "DECLARE" IS UNDERSTOOD TO BE AN EXPRESSION OF PROFESSIONAL OPINION BY THE LAND SURVEYOR AND/OR ENGINEER, WHICH IS BASED ON THEIR BEST KNOWLEDGE, INFORMATION AND BELIEF, AS SUCH IT CONSTITUTES NEITHER A GUARANTEE OR WARRANTY.

THE INFORMATION CONTAINED HEREIN IS THE PROPRIETARY AND CONFIDENTIAL PROPERTY OF SHEVLIN LAND SURVEYING, LLC. REPRODUCTIONS, PUBLICATION, DISTRIBUTION, OR DUPLICATION IN WHOLE OR IN PART REQUIRES THE WRITTEN PERMISSION OF SHEVLIN LAND SURVEYING, LLC. THIS DOCUMENT AND COPIES THEREOF ARE VALID ONLY IF THEY BEAR THE LIVE SIGNATURE AND LIVE SEAL OF THE DESIGNATED LICENSED PROFESSIONAL.

THIS DRAWING AND DETAILS ON IT, AS AN INSTRUMENT OF SERVICE, IS THE PROPERTY OF SHEVLIN LAND SURVEYING, LLC AND MAY BE USED FOR THIS SPECIFIC PROJECT AND SHALL NOT BE LOANED, COPIED OR REPRODUCED WITHOUT THE WRITTEN CONSENT OF SHEVLIN LAND SURVEYING, LLC.

NOT VALID UNLESS EMBOSSED WITH SEAL OR FIXED WITH THE LIVE STAMP OF THE SIGNATORY

TO MY KNOWLEDGE AND BELIEF, THIS MAP IS SUBSTANTIALLY CORRECT AS NOTED HEREON

Michael S. Shevlin, PLS #70329

© COPYRIGHT 2025, ALL RIGHTS RESERVED

CENTRAL BUSINESS DISTRICT ZONE CBD	MINIMUM REQUIRED MAXIMUM ALLOWED	EXISTING CONDITIONS	PROPOSED CONDITIONS	AS-BUILT CONDITIONS
Minimum Lot Area	-	5,083 SF	-	-
Minimum Width	40'	58.7'±	-	-
Minimum Lot Frontage	40'	57.70'	-	-
Minimum Depth	100'	86.5'±	-	-
MINIMUM SETBACK				
Setback From Street Line	-	-	-	-
Setback From Side Property Line	-	-	-	-
Setback From Rear Property Line	20'	12.3'	-	-
Maximum Height For A Building Or Structure	28'	15.6'±	-	-
Maximum Number Of Stories Per Building	2	1	-	-
Maximum Building Lot Coverage As A Percentage Of Lot Area	-	-	-	-

- NOTES:**
- This survey and map has been prepared in accordance with Sections 20-300b-1 through 20-300b-20 of the Regulations of Connecticut State Agencies - "Minimum Standards for Survey and Maps in the State of Connecticut" as amended October 26, 2018 and endorsed by the Connecticut Association of Land Surveyors, Inc., August 29, 2019.
It is a Zoning Location Survey based upon a Resurvey and conforms to: Horizontal Accuracy Class A-2 and Topographical Class T-2.
 - Reference is made to the following documents on file in the Darien Town Clerk's Office

A. RM 451B-"Property to be Conveyed to the Town of Darien; in the West - Mansfield Redevelopment Area; Darien, Conn.; Scale: 1"=30'; by William W. Seymour."

B. RM 2631-"Map Showing Division of Property Now and Formerly Owned by Dominic Christiano; at Darien, Conn.; Scale: 1"=20'; by Myer."

C. "Connecticut State Highway Department Right of Way Map: Town of Darien; Boston Post Road; From Brookside Avenue Westerly to Tokeneke Road; Route U.S. 1; Scale: 1"=40'; 3-29-30; Revised to: 4-30-30; Sheet 1 of 1."

D. Volume 1355 Page 709

E. Volume 697 Page 507 (Rights & Conditions)
 - The underground utilities shown, if any, have been located from visible field survey information. No attempt has been made as a part of this survey to obtain or show data concerning existence, size, depth, condition, capacity, or location of any utilities or municipal/public service facilities. The surveyor makes no guarantees that the underground utilities shown comprise all such utilities in the area either in service or abandoned. For information regarding these utilities or facilities, please contact the appropriate agencies. Call Before You Dig, Inc. (1-800-922-4455).
 - Distances shown from buildings to property lines are for reference purposes only and are not to be used to establish boundaries.
 - Zoning information shown on this map must be reviewed and confirmed by the appropriate Town of Darien authorities prior to use.
 - The property is located in Zone X per FEMA Flood Map #09001C0528G; Panel 528 of 626; Effective Date: 7/8/2013.
 - Property is served by public water and sanitary sewer.
 - The topography shown hereon is the result of a field survey. The elevations are based on Vertical Datum: NAVD 88 (GPS Derived).
 - Reference is hereby made to Connecticut General Statute 8-13a, as amended, with regards to existing structures three or more years old.
 - Unauthorized alterations or additions to this survey, which bears the surveyor's embossed seal, renders any declaration shown hereon null and void.
 - It is the owner's and/or contractor's responsibility to obtain any and all required permits and/or variances that may be required prior to any construction activity.

ZONING LOCATION SURVEY
PREPARED FOR
ETG PROPERTIES
#873 BOSTON POST ROAD
DARIEN, CONNECTICUT



			DATE: 7-22-2025	SCALE: 1" = 10'	DRAFTER: DCH	JOB NUMBER: S4925	SHEET NUMBER: 1/1
			SHEVLIN LAND SURVEYING, LLC				
NO.	DATE	DESCRIPTION					
REVISIONS			SHEVLIN LAND SURVEYING, LLC 593 Main Street, Monroe, CT - 303 Linwood Avenue, Fairfield, CT (203)-218-5840 - ShevlinLS.com				

SHEVLIN LAND SURVEYING, LLC
593 Main Street, Monroe, CT - 303 Linwood Avenue, Fairfield, CT
(203)-218-5840 - ShevlinLS.com