

IN THE COUNTY OF SAN BERNARDINO, STATE OF CALIFORNIA

TRACT MAP No. 18389

BEING A SUBDIVISION OF LOT 8 OF TRACT No. 18389-1 IN THE COUNTY OF SAN BERNARDINO, STATE OF CALIFORNIA, PER MAP RECORDED IN BOOK 332 OF MAPS, PAGES 6 THROUGH 10, INCLUSIVE, RECORDS OF SAID COUNTY

COMPOSITE DEVELOPMENT PLAN NOTE

A COMPOSITE DEVELOPMENT PLAN (C.D.P.) AFFECTING THIS MAP IS ON FILE IN THE SAN BERNARDINO COUNTY OFFICE OF BUILDING AND SAFETY.


NOTE:
SEE SHEET 2 FOR BASIS OF
BEARINGS & SURVEYOR'S NOTES

MARCH 2020

DAWSON SURVEYING, Inc.

LOT A
TR 18389-1
MB 332/76-10

SCALE: 1" = 20'

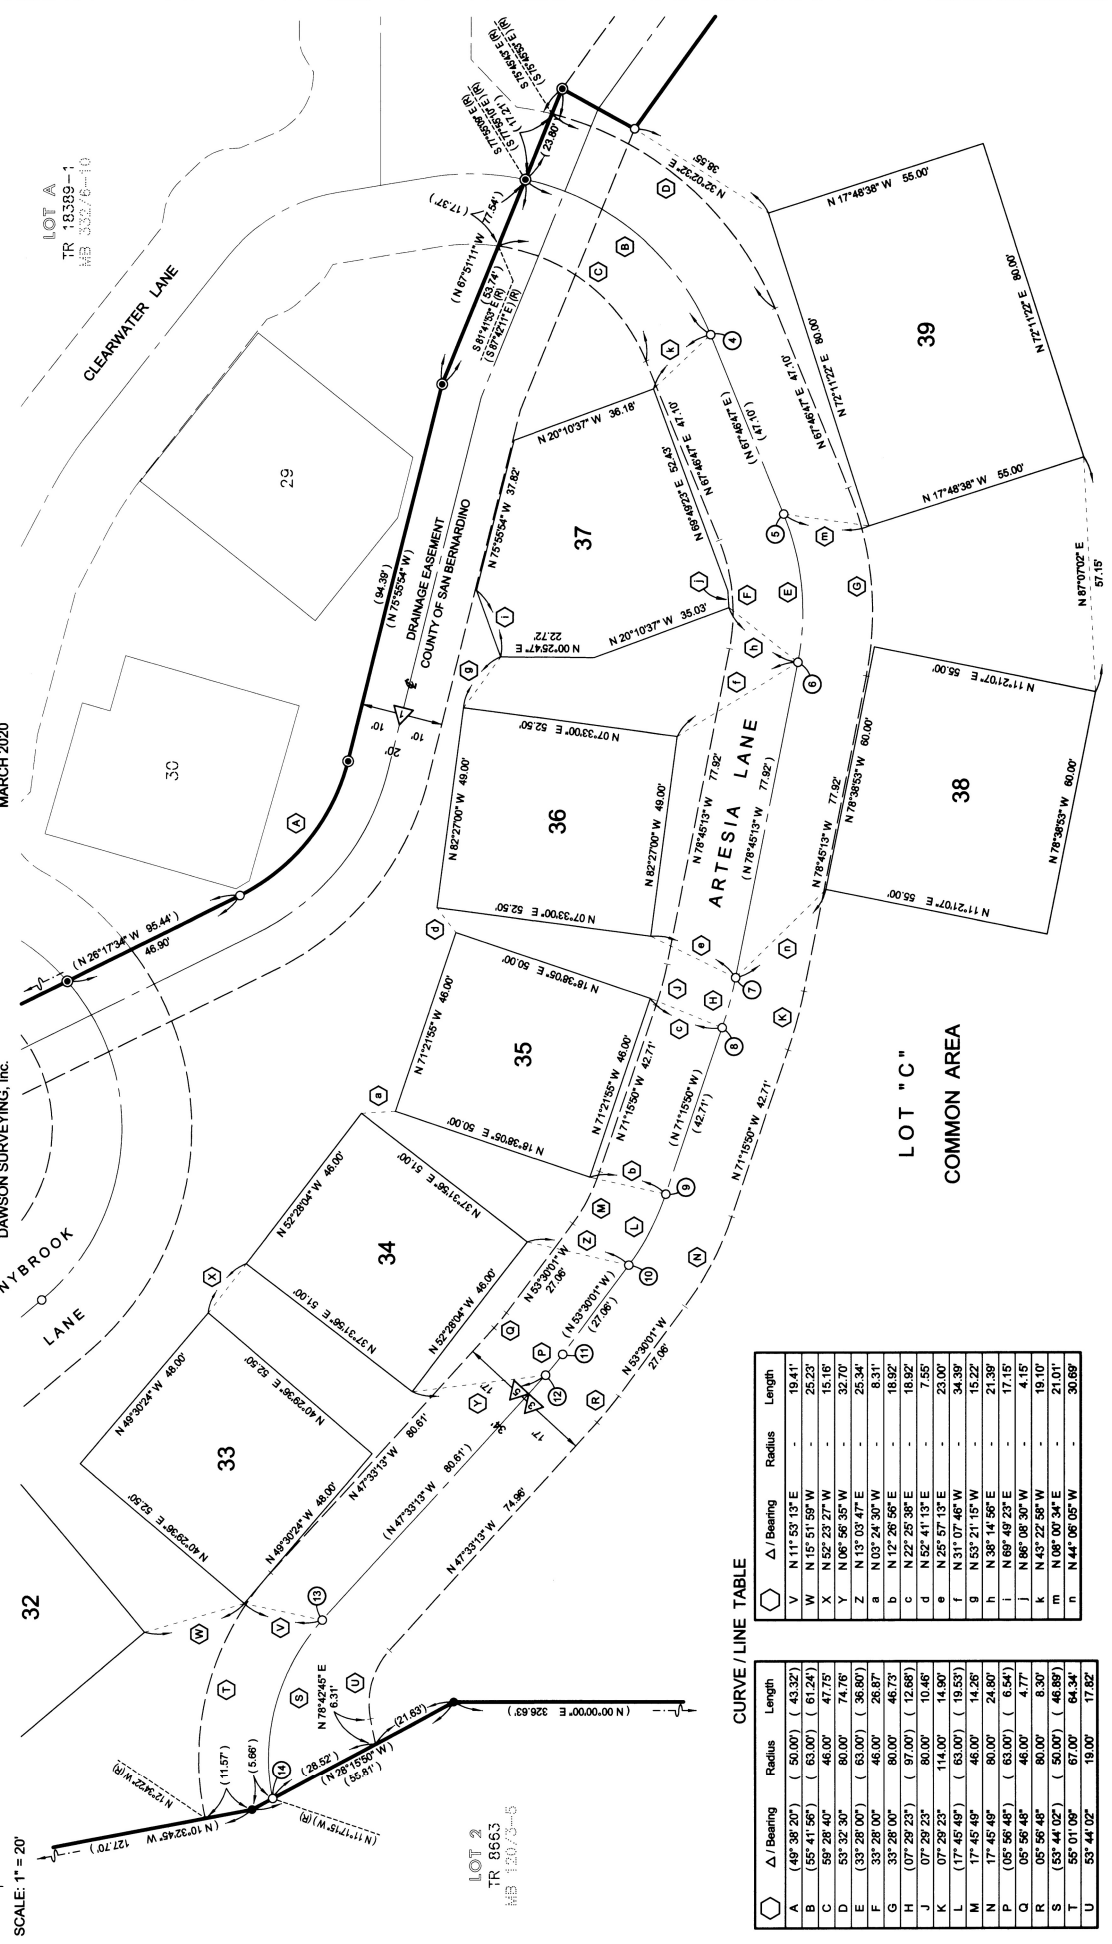

CURVE / LINE TABLE

Δ / Bearing	Radius	Length
A (49° 38' 20") (50.00') (43.32')		
B (55° 41' 56") (63.00') (61.24')		
C (59° 28' 40") (46.00') (47.75')		
D (53° 32' 30") (80.00') (74.76')		
E (33° 28' 00") (63.00') (36.80')		
F (33° 28' 00") (46.00') (26.87')		
G (33° 28' 00") (80.00') (46.73')		
H (07° 29' 23") (97.00') (12.68')		
I (07° 29' 23") (80.00') (10.46')		
J (07° 29' 23") (114.00') (14.90')		
K (17° 45' 48") (63.00') (19.53')		
L (17° 45' 48") (46.00') (14.26')		
M (17° 45' 48") (80.00') (24.80')		
N (05° 56' 48") (63.00') (6.54')		
O (05° 56' 48") (46.00') (4.77')		
P (05° 56' 48") (80.00') (8.30')		
Q (53° 44' 02") (50.00') (46.88')		
R (53° 44' 02") (67.00') (64.34')		
S (53° 44' 02") (50.00') (46.88')		
T (53° 44' 02") (67.00') (64.34')		
U (53° 44' 02") (19.00') (17.62')		