

LOT 20
BAYLEY HEIGHTS
MBK 37 PG 95

LOT 19
BAYLEY HEIGHTS
MBK 37 PG 95

LOT 18
BAYLEY HEIGHTS
MBK 37 PG 95


LOT 17
BAYLEY HEIGHTS
MBK 37 PG 95

LOT 16
BAYLEY HEIGHTS
MBK 37 PG 95

TAX PARCEL
NO. 02-42-01-06-02-009

TAX PARCEL
NO. 02-42-01-06-02-009

TAX PARCEL
NO. 02-42-01-06-01-032

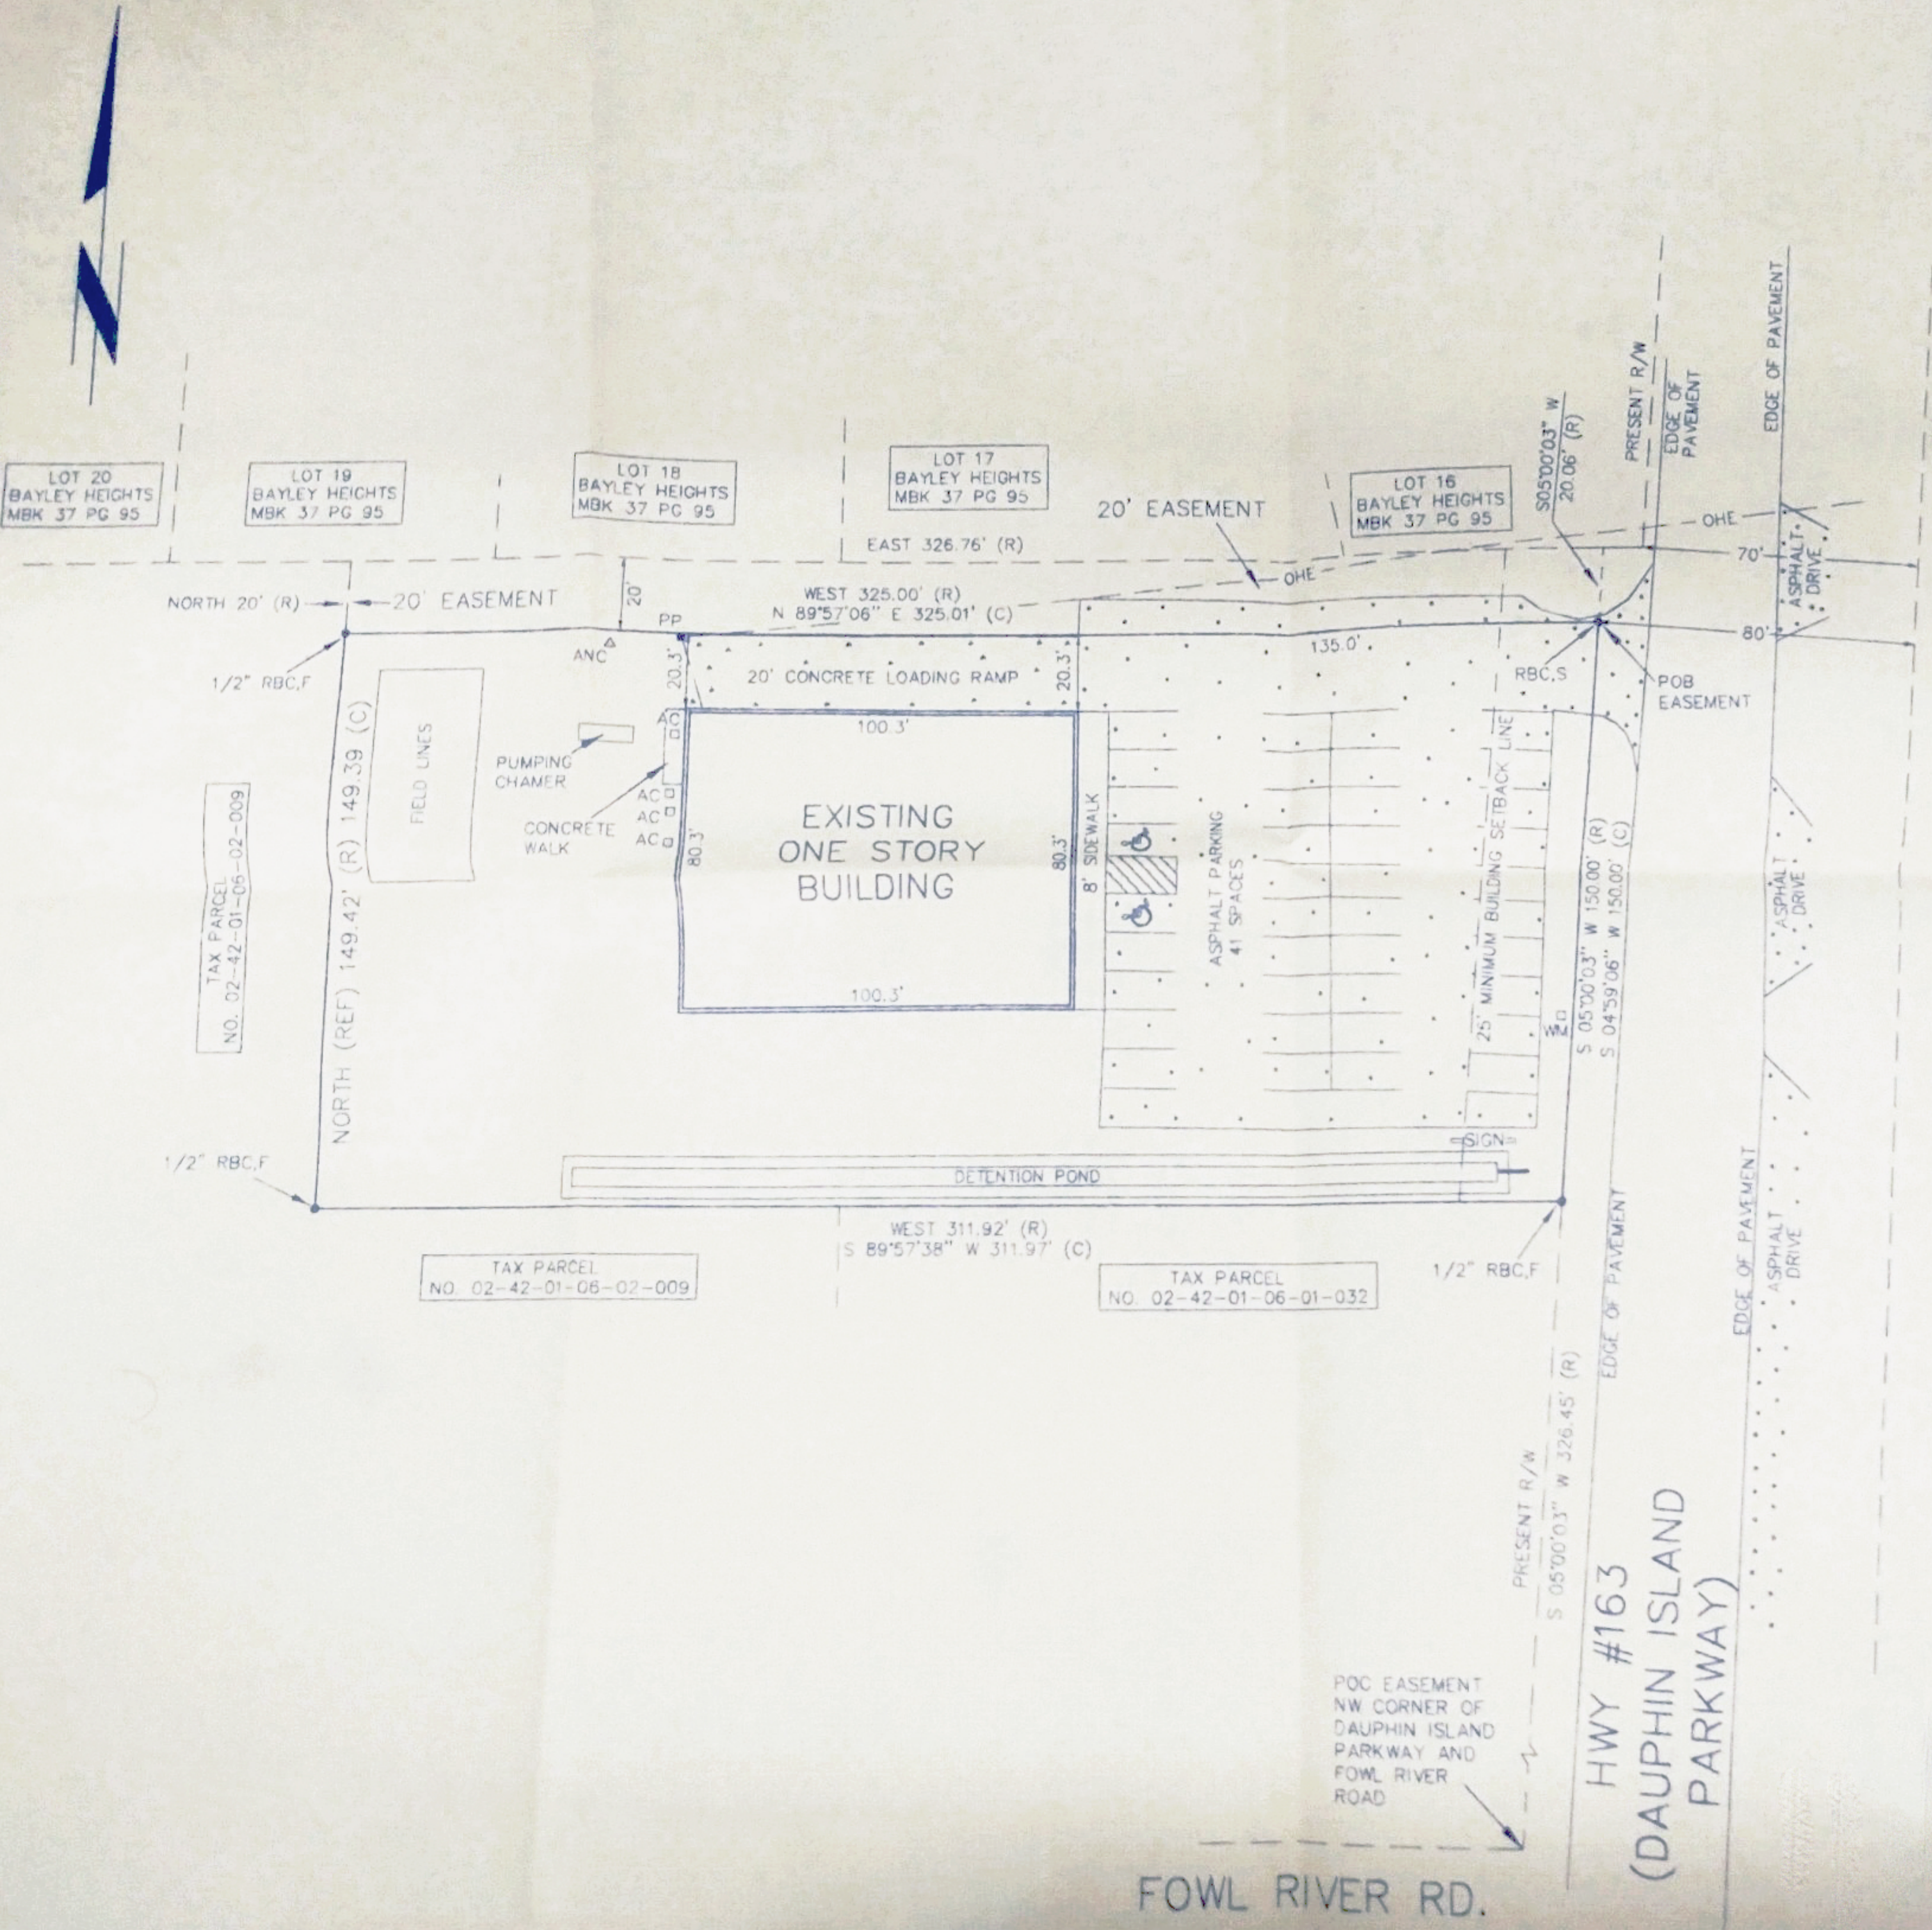

FOWL RIVER RD.

HWY #163
(DAUPHIN ISLAND
PARKWAY)

POC EASEMENT
NW CORNER OF
DAUPHIN ISLAND
PARKWAY AND
FOWL RIVER
ROAD