


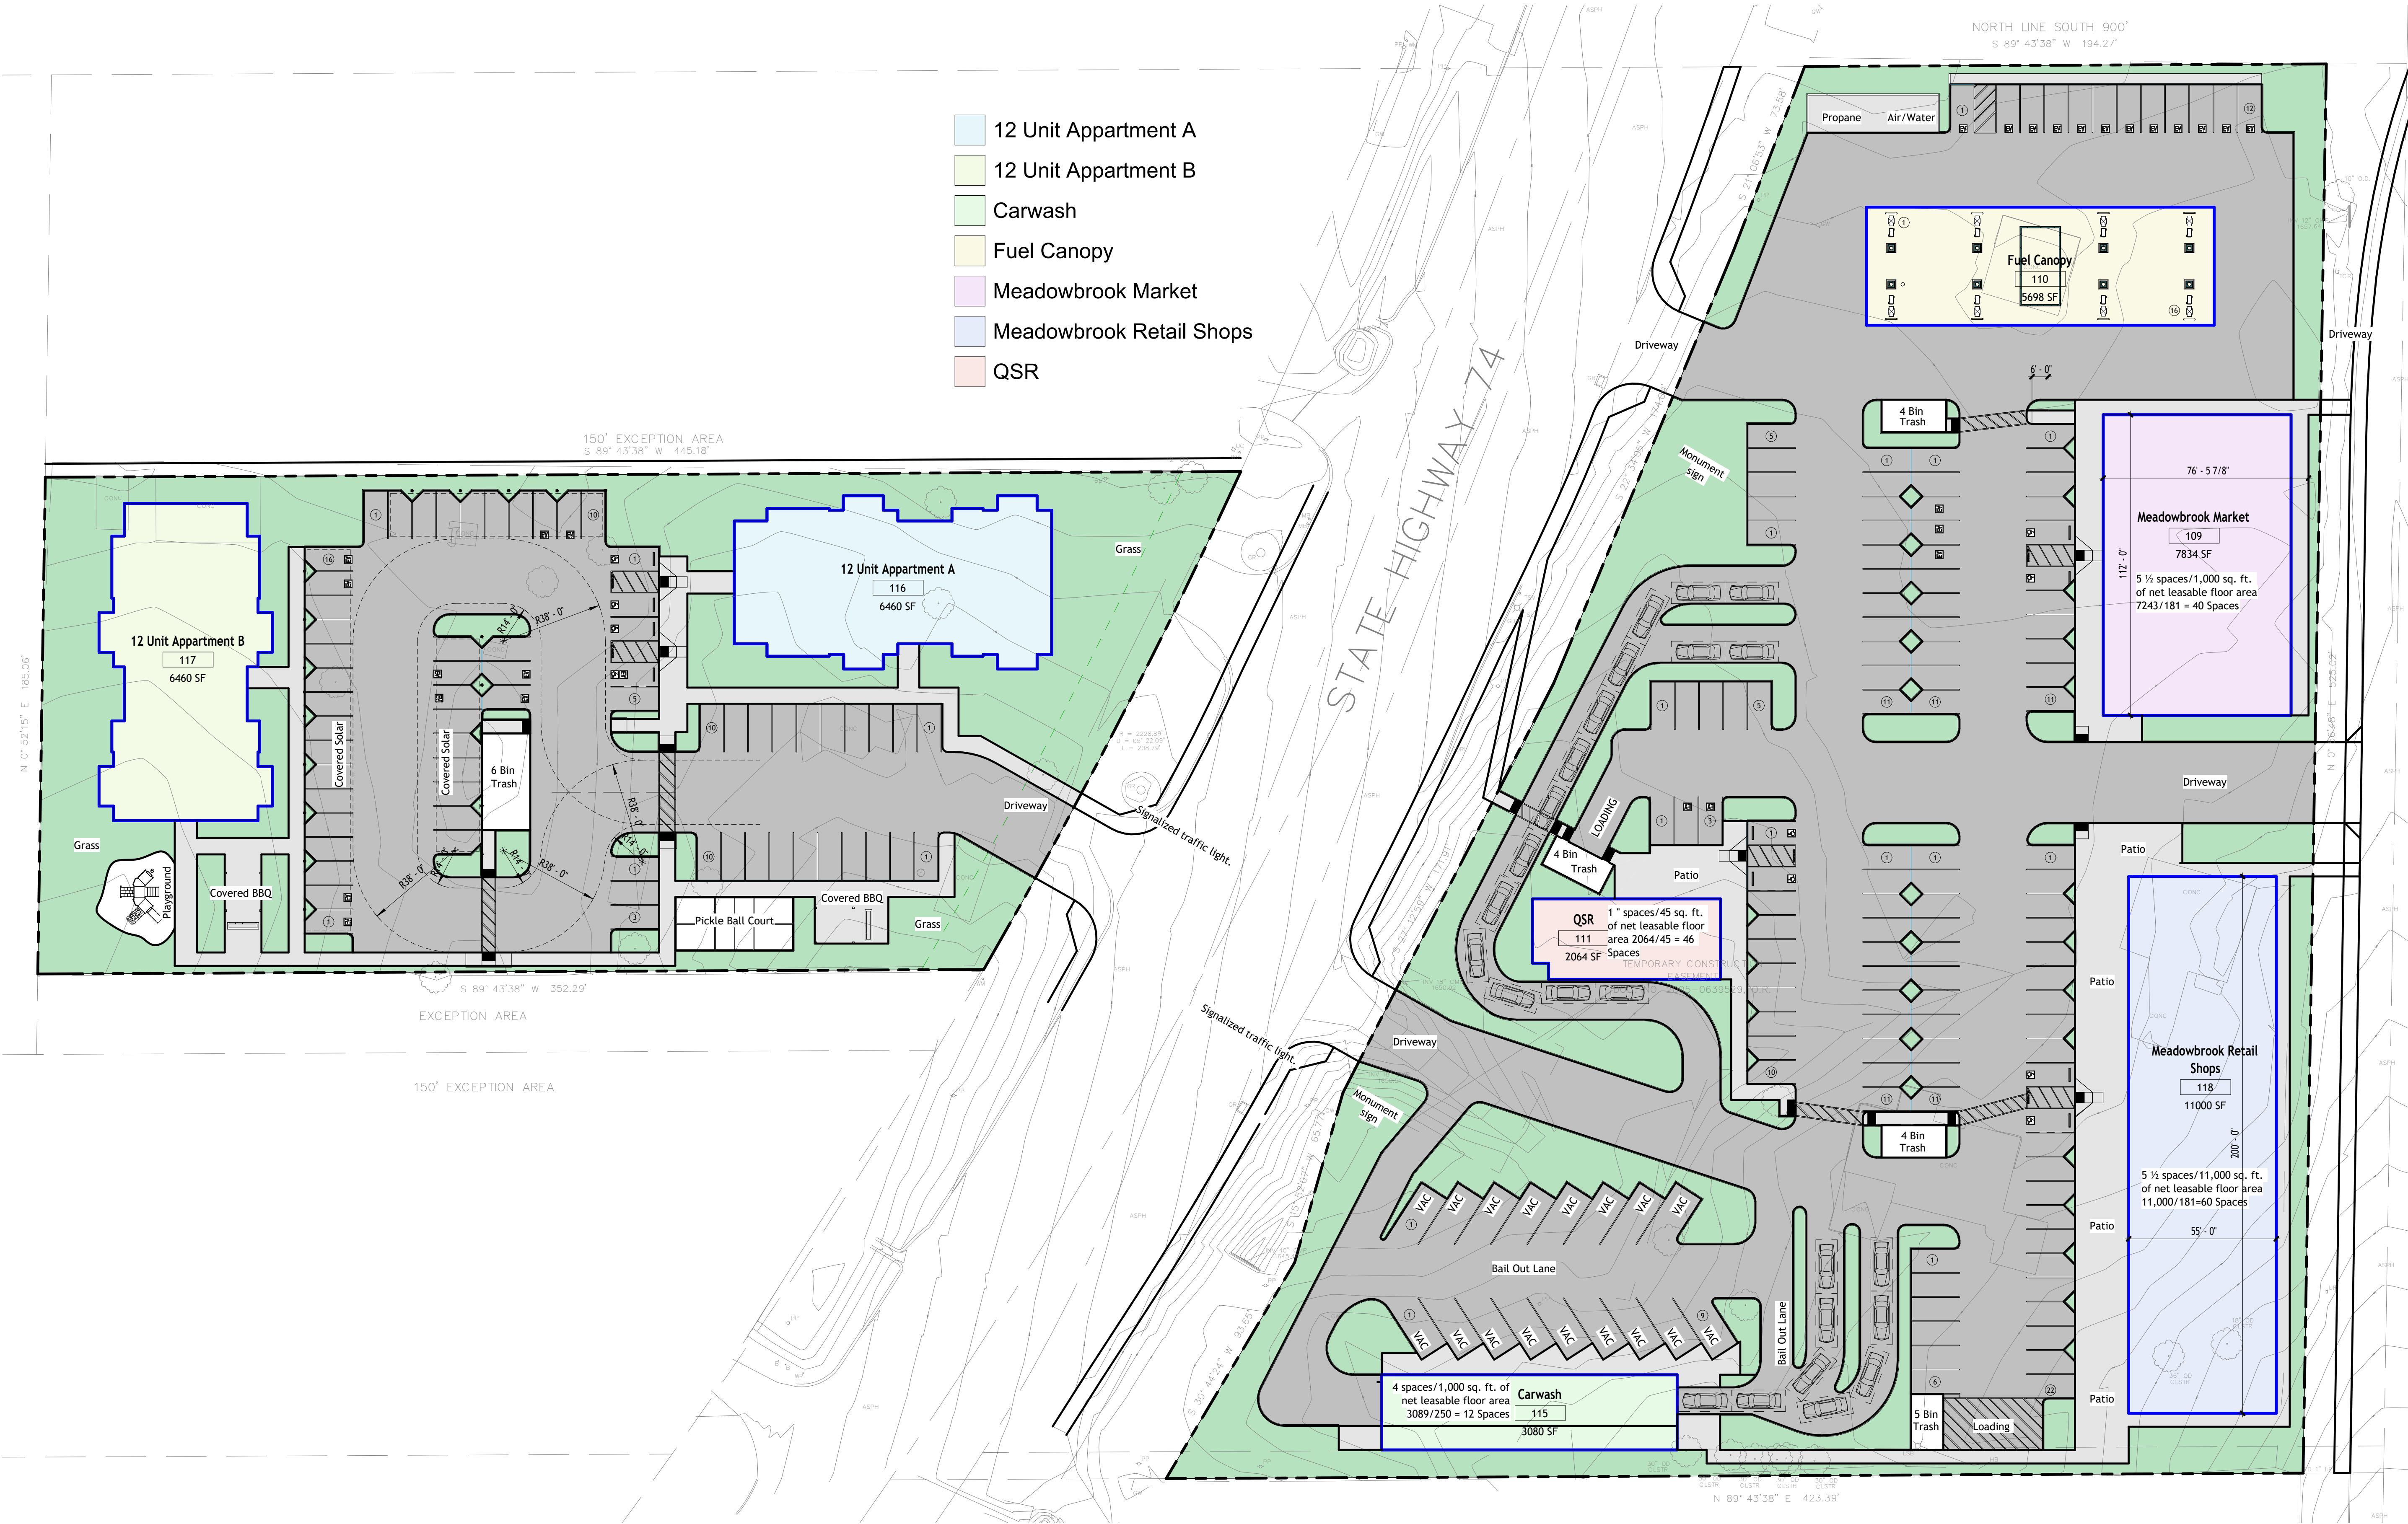

Number	Revision		Date
	Description		

Design Review for:

Sabbah - 74 Perris

24-807

04/23/2024

27401 & 27410 StateRoute 74
Perris, CA

DR101

Site Plan

1

Site Plan

1" = 30'-0"