


MAP OF BOUNDARY SURVEY

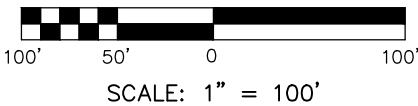


REAL PROPERTY DESCRIPTION:
THE SOUTH 150 FEET OF TRACT 92,
GOLDEN GATE ESTATES, UNIT NO.
29, AS RECORDED IN PLAT BOOK 7,
PAGE 57, OF THE PUBLIC RECORDS
OF COLLIER COUNTY, FLORIDA

PARCEL ID#: 38108880000
ADDRESS: 3233 64TH STREET SW
NAME: RNV INVESTMENTS, LLC.

FLOOD ZONE INFO: THE HEREON SHOWN
PROPERTY LIES WITHIN FLOOD ZONES
X500 AND AE 10.0 PER F.I.R.M. 12021C -
0411 J, DATED 02/08/2024.

I HEREBY CERTIFY TO:
GULFSTREAM HOMES / ARCS CONSTRUCTION
LAW OFFICE OF SAM SAAD
PARADISE COAST TITLE & ESCROW

THAT A MAP OF BOUNDARY SURVEY OF THE HEREON DESCRIBED
PROPERTY WAS MADE UNDER MY DIRECTION ON 08/18/2022 AND
TO THE BEST OF MY KNOWLEDGE AND BELIEF MEETS THE FLORIDA
STANDARDS OF PRACTICE AS PER CHAPTER 5J-17, FLORIDA
ADMINISTRATIVE CODE.

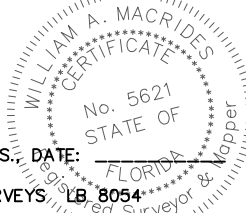

WILLIAM A. MACRIDES, PLS No. 5621
BILL MACRIDES LLC / NAPLES LAND SURVEYS, INC.

5J-17.051(3)(b)4 - NOT VALID WITHOUT THE SIGNATURE AND THE
ORIGINAL RAISED OR DIGITAL SEAL OF THE FLORIDA LICENSED
SURVEYOR AND MAPPER.

5J-17.051(3)(b)6 - ADDITIONS OR DELETIONS TO SURVEY MAPS
OR REPORTS BY OTHER THAN SIGNING PARTY IS PROHIBITED
WITHOUT WRITTEN CONSENT OF THE SIGNING PARTY.

5J-17.052(2)(d)4 - WHEN LOCATION OF EASEMENTS OR
RIGHTS-OF-WAY OF RECORD, OTHER THAN THOSE ON RECORD
PLATS IS REQUIRED, THE INFORMATION MUST BE FURNISHED TO
THE SURVEYOR AND MAPPER.

- NOTES:**
1. BEARINGS SHOWN HEREON BASED ON THE CENTERLINE OF 64TH STREET SW AS S 00°19'10" W.
 2. THIS PROPERTY IS SUBJECT TO EASEMENTS, RESERVATIONS OR RESTRICTIONS OF RECORD.
 3. DIMENSIONS SHOWN HEREON ARE IN FEET AND DECIMALS THEREOF, ROUNDED TO NEAREST TENTH.
 4. IMPROVEMENTS OTHER THAN THOSE SHOWN HAVE NOT BEEN LOCATED UNDER SCOPE OF THIS SURVEY.
 5. LEGAL DESCRIPTION SUPPLIED BY CLIENT, OR CLIENTS AGENT.
 6. LOCATIONS SHOWN HEREON BASED ON ABOVE GROUND EVIDENCE.
 7. ELEVATIONS IF SHOWN HEREON ARE BASED ON NAVD88 DATUM.
 8. $\pm$ = NAVD ELEVATIONS AS FOUND IN THE FIELD.

FOR: **GULFSTREAM HOMES / ARCS CONSTRUCTION**

SCALE: 1" = 100'	DATE: 08/18/2022	DRAWN: W.A.M.	CHECKED: W.A.M.	BOOK: 382
				PAGE: 04


Naples Land Surveys

6101 Lancewood Way
Naples, FL 34116


Phone: 239-353-9300
email: bill.macridespls@gmail.com

DATA FILE NO.:
FILE NO. **22.136**

6/27/2025 12:28 PM | D:\naples\Dropbox\Drawings\2022\22.136\22.136_20250626_BS

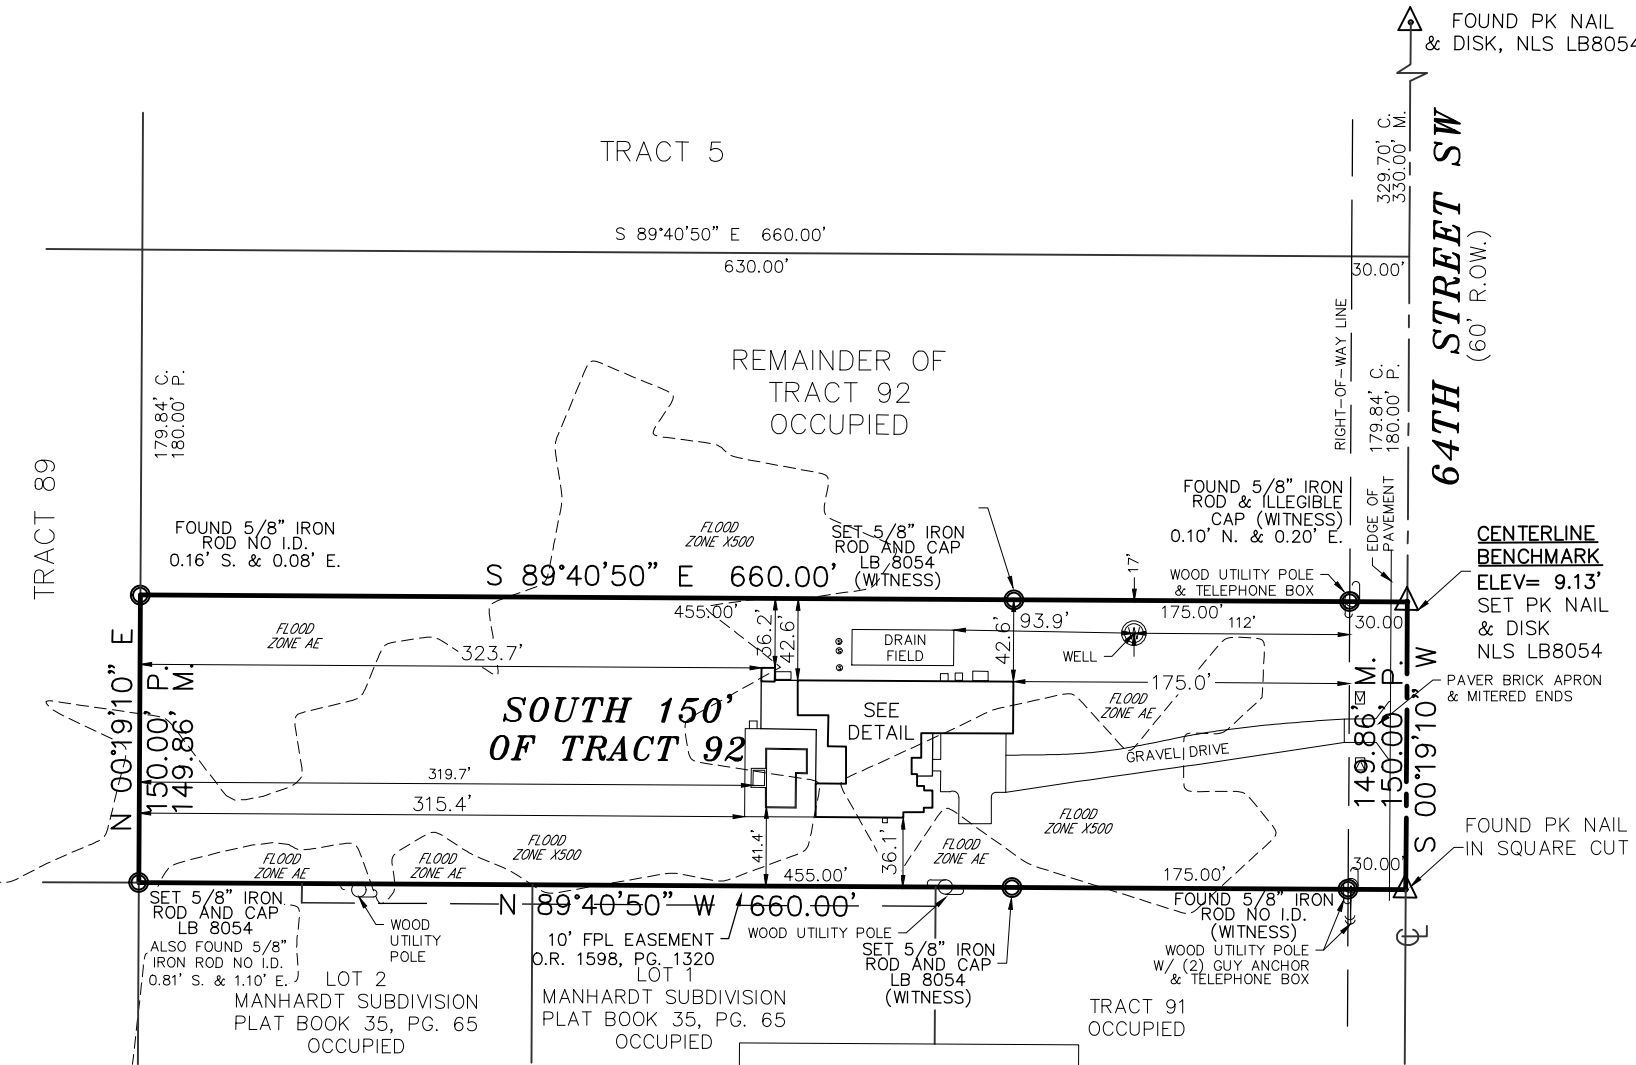

POOL BATH
FINISH FLOOR
EL= 11.5'

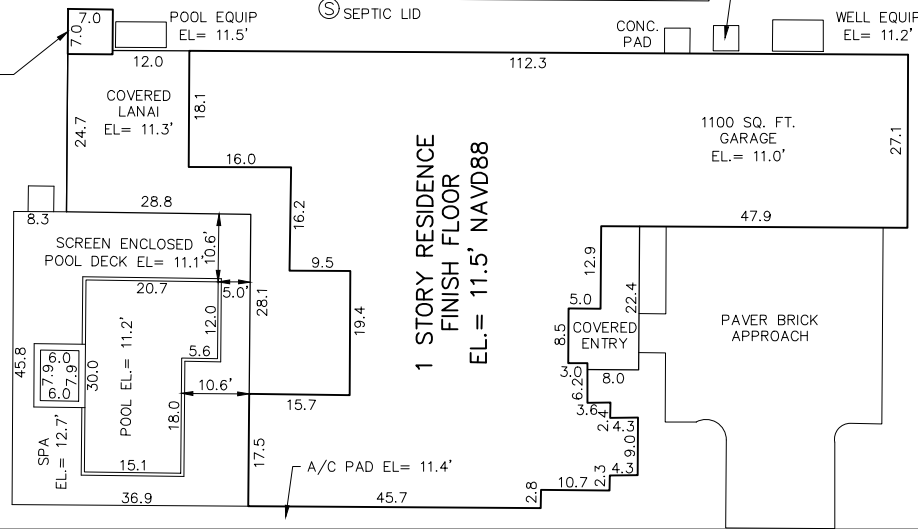

DETAIL
SCALE: 1" = 30'

- REVISIONS:**
- 09/26/2022 - ADDED TOPO
 - 10/13/2022 - FLIPPED PROPOSED HOUSE
 - 07/01/2024 - FLIPPED PROPOSED HOUSE & UPDATE FEMA INFO
 - 08/03/2024 - CHANGED PROPOSED POOL
 - 09/20/2024 - ADDED CONCRETE SLAB (398/27)
 - 12/04/2024 - ADDED POOL SHELL (401/39)
 - 06/26/2025 - ADD FINAL SURVEY