




NORTH

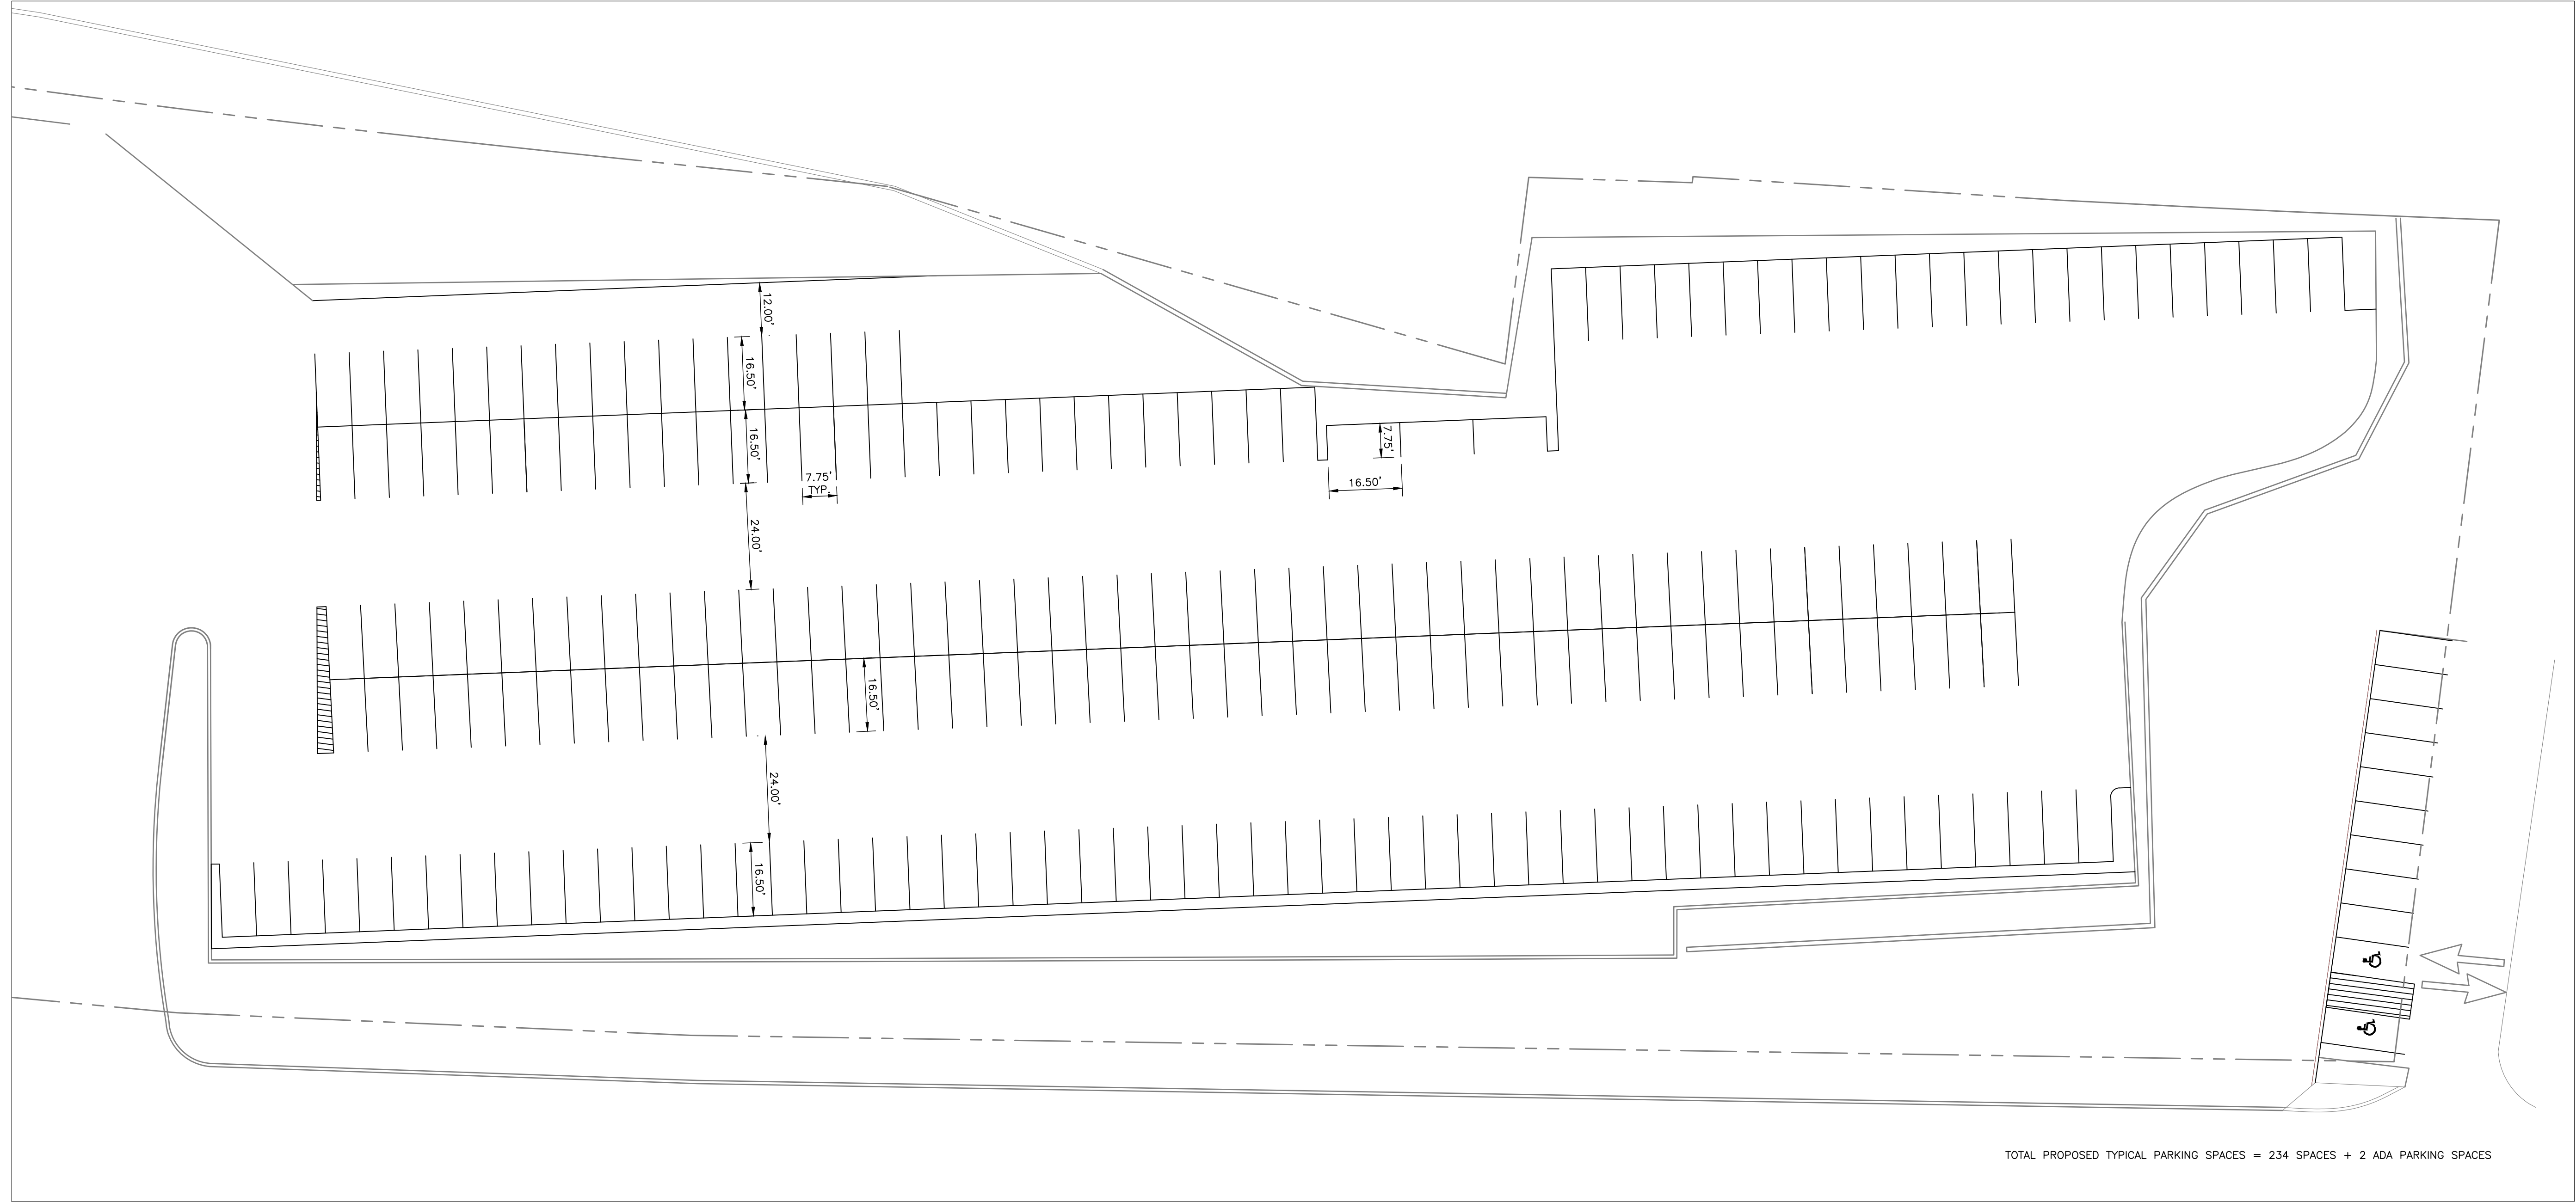

TOTAL PROPOSED TYPICAL PARKING SPACES = 234 SPACES + 2 ADA PARKING SPACES

- REFERENCE**
1. SURVEY PROVIDED BY GATEWAY ENGINEERS; DATED JANUARY 26, 2022
 2. UTILITY INFORMATION PROVIDED BY PREVIOUS OWNER



REVISION RECORD	
NO.	DATE

Civil & Environmental Consultants, Inc.
 700 Cherrington Parkway - Moon Township, PA 15108
 412-429-2324 - 800-365-2324
 www.cecinc.com

GOLDEN EAST INVESTORS
1080 RIVER AVENUE
CITY OF PITTSBURGH
ALLEGHENY COUNTY, PENNSYLVANIA

PARKING CONCEPT LAYOUT

DRAWING NO. **EX-1**

DATE:	SEPTEMBER 2022	DRAWN BY:	MA
DWG SCALE:	1"=20'	CHECKED BY:	MEA
PROJECT NO.:	316-478	APPROVED BY:	MEA

A:\170-2001\176-478\000\DWG\DWG\176478 - CR1 - PARKING CONCEPT\DWG\176478-01.dwg - 9/29/2022 1:17 PM