



EXISTING SECOND FLOOR PLAN  
1/4"=1'-0" 11/6/2017

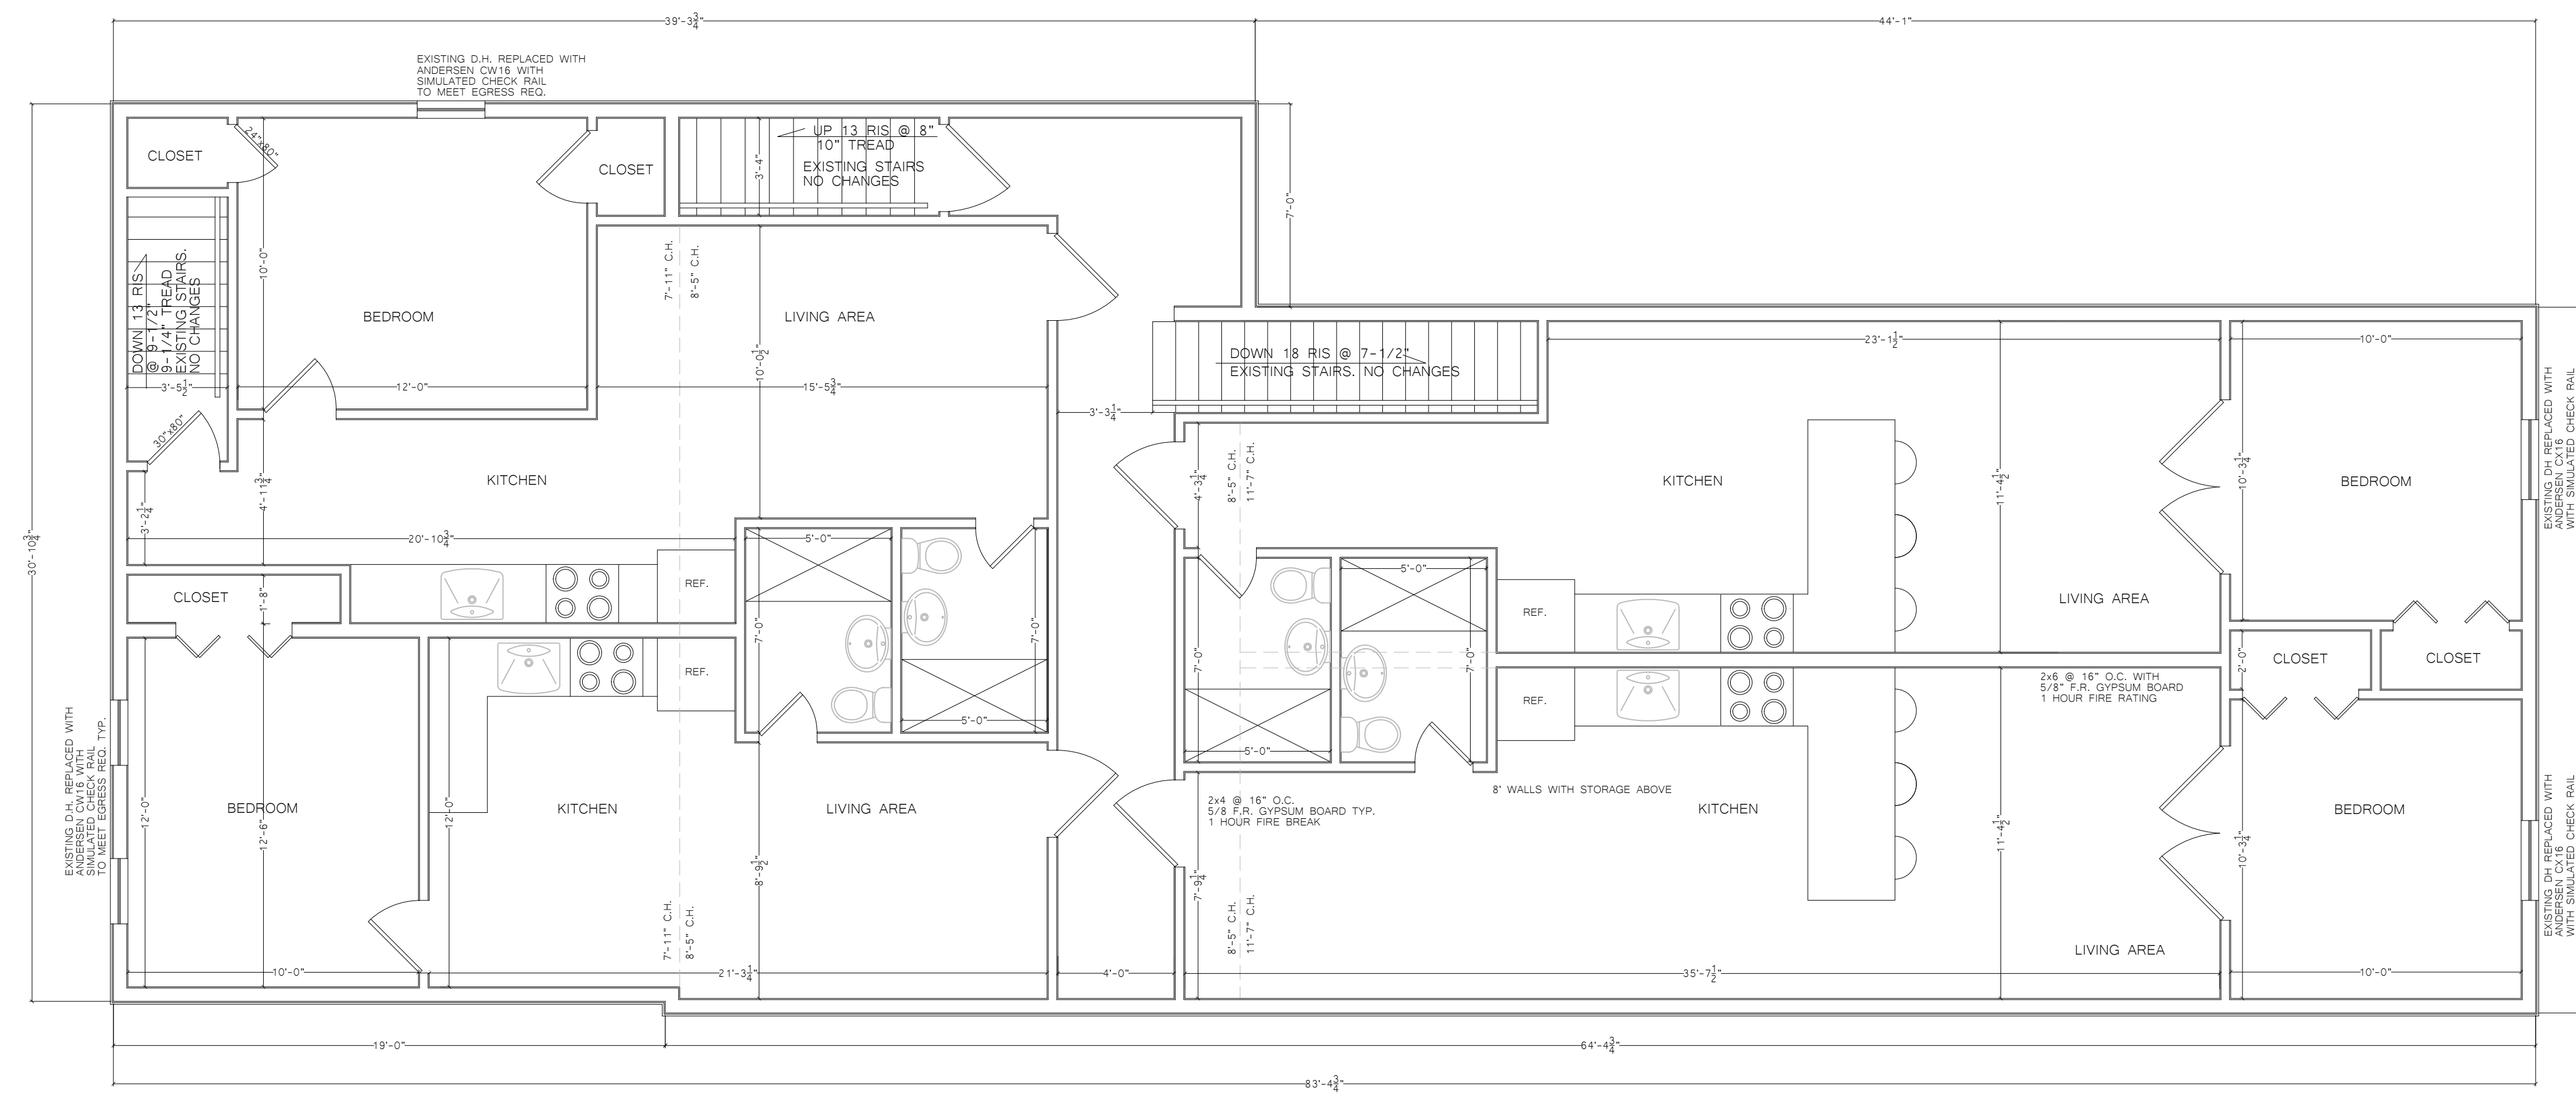


PROPOSED SECOND FLOOR PLAN  
1/4"=1'-0" 12/7/2017

NOTE: SPRINKLER SYSTEM AS REQUIRED BY CODE TO BE  
DESIGNED AND INSTALLED BY LICENSED CONTRACTOR

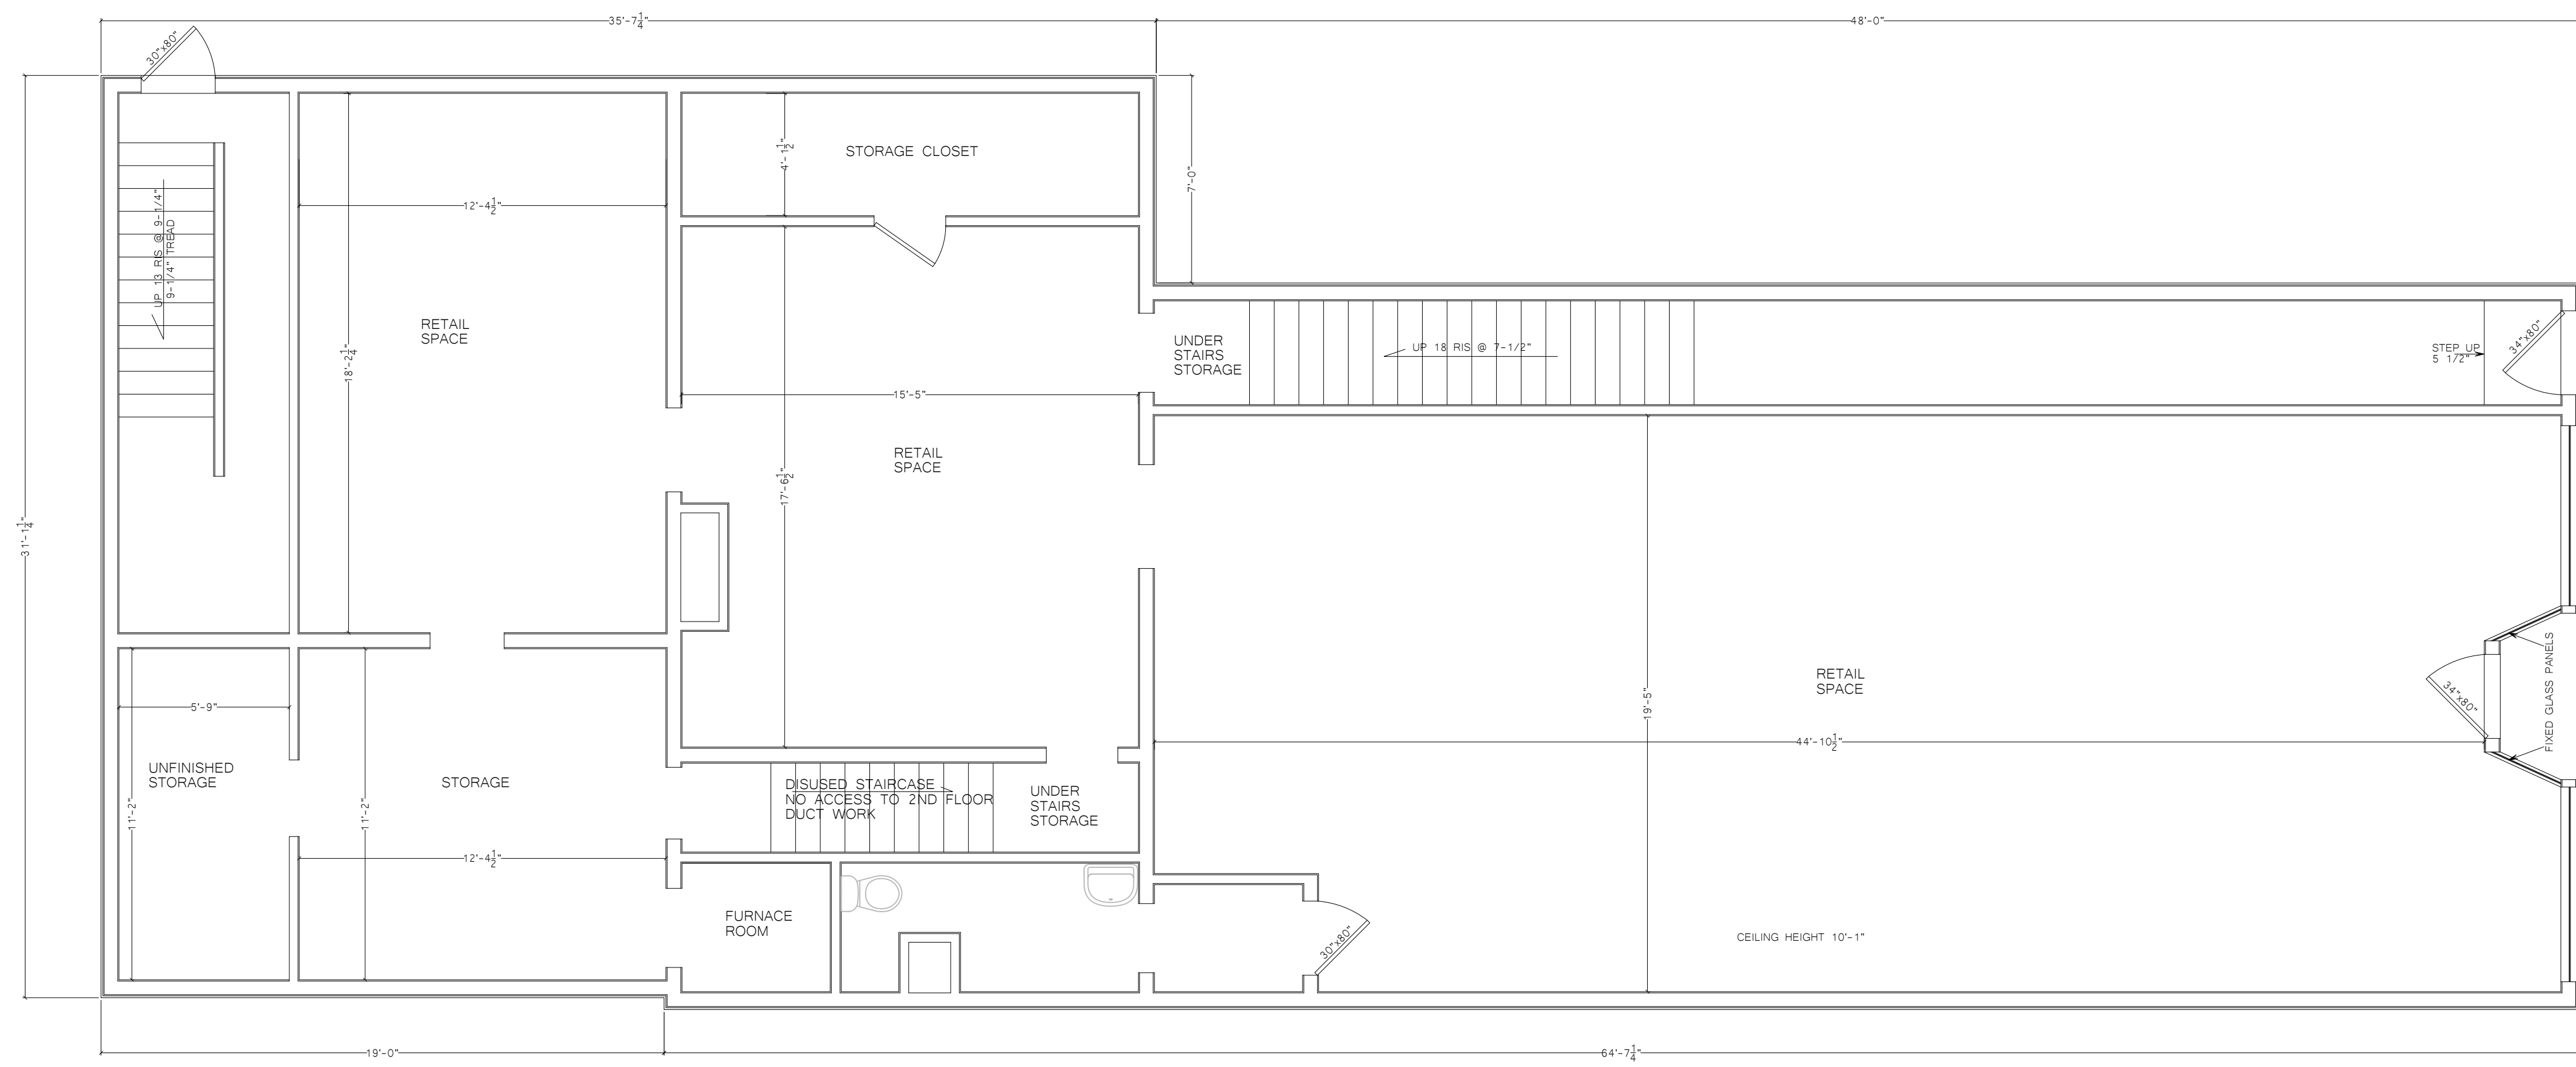

EXISTING FIRST FLOOR PLAN  
 1/4"=1'-0" 11/6/2017

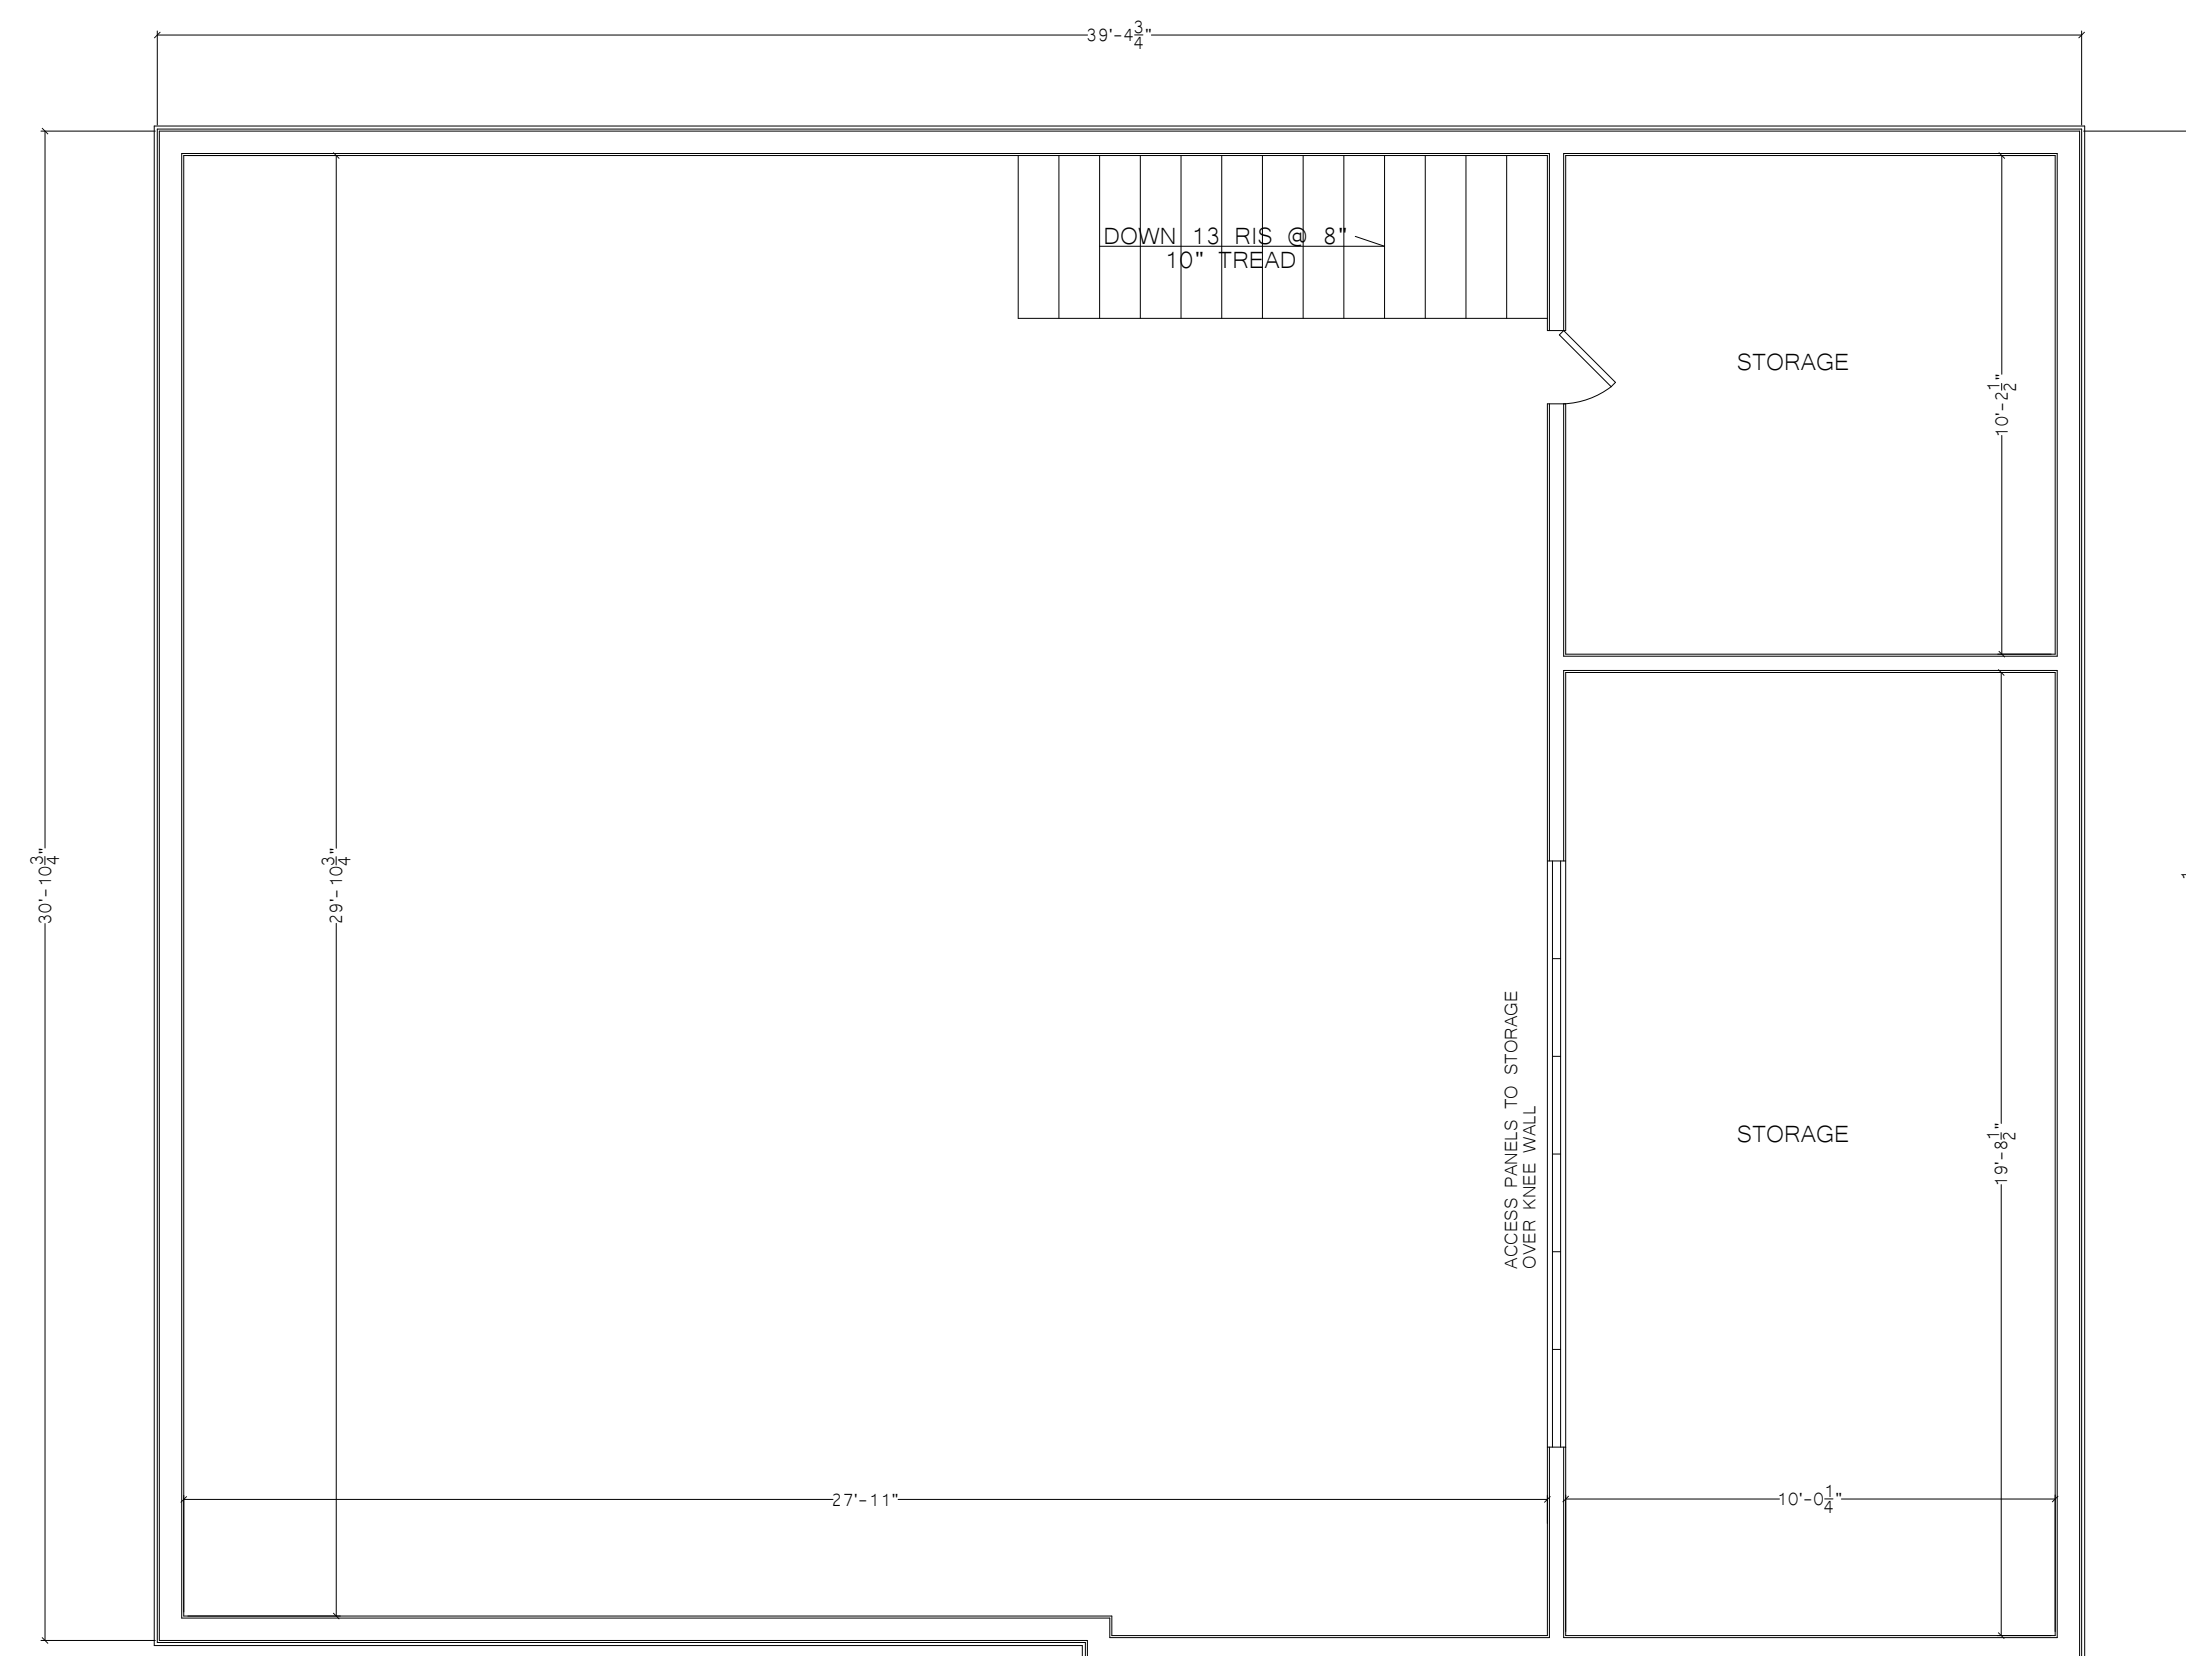

THIRD FLOOR PLAN  
 1/4"=1'-0" 11/6/2017