
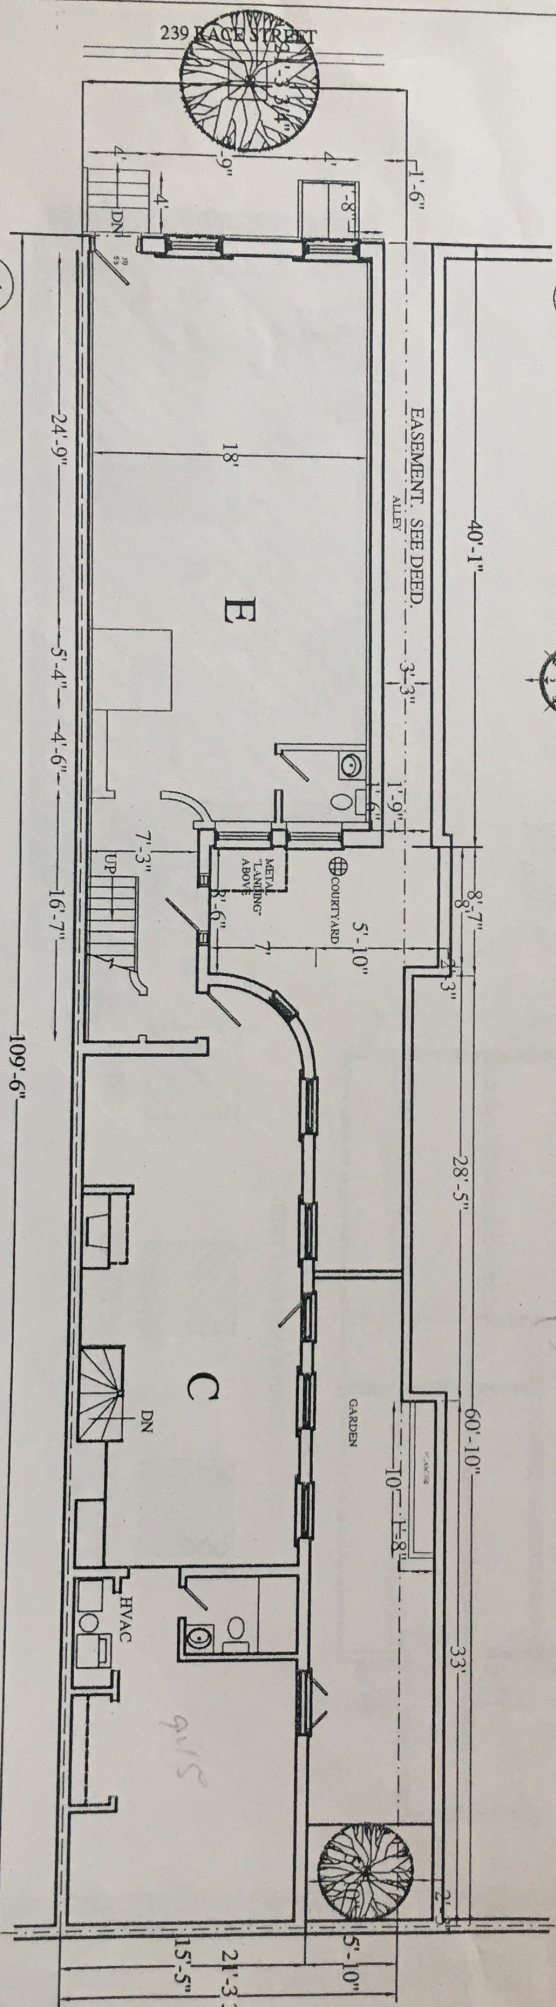



2 SECOND FLOOR PLAN
A2 NOT TO SCALE

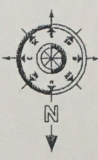

1 FIRST FLOOR PLAN
A2 NOT TO SCALE

ALLEY FRIENDS ARCHITECTS
239 RACE STREET
PHILADELPHIA, PA 19106

300 N. FRONT ST.
PHILA, PA, 19106
215-922-3554
FAX # 922-7742

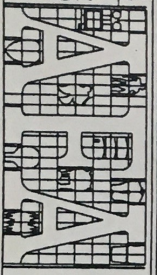

ALAN CHARLES JENSON, P.A.
PA. NO. EA-006845-X
N.J. NO. AI-08687

DO NOT SCALE
DRAWINGS

REVISIONS

DATE 7-02-03
CHECKED BY
DESIGNED BY
JOB NO. 501

1ST &
2ND

A-2