



CONSTRUCTION DOCUMENTS PROVIDED AS INSTRUMENTS OF SERVICE AND ALL DESIGN INFORMATION SHOWN HEREON ARE PROVIDED IN CONFIDENCE AND REMAIN THE SOLE PROPERTY OF NEIL PELONE ARCHITECT. THE USE OF THIS DESIGN AND ALL INFORMATION PROVIDED ON THESE DOCUMENTS FOR OTHER THAN THE SPECIFIC PROJECT NAMED HEREON IS STRICTLY PROHIBITED WITHOUT EXPRESSED WRITTEN CONSENT OF NEIL PELONE ARCHITECT PLLC.

UNAUTHORIZED ALTERATION OR ADDITION TO THIS DRAWING IS A VIOLATION OF NEW YORK STATE EDUCATION LAW. ONLY COPIES MADE FROM THE ORIGINAL OF THIS DRAWING BEARING AN ORIGINAL INKED OR EMBOSSED SEAL SIGNATURE SHALL BE CONSIDERED VALID COPIES.

CONSULTANT

PROJECT

LOUDON SQUARE TENANT 4

2nd Floor
399 Albany Shaker Road
Colonie, NY 12211

SHEET TITLE

CONSTRUCTION PLAN WALL TYPES

ISSUE		
MARK	DESCRIPTION	DATE
	FOR PERMIT	6.20.11

DATE

6/20/11

PROJECT NUMBER

1105

NEIL PELONE ARCHITECT
Architecture, Planning & Design

153 Madison Street
Troy, NY 12180
518.421.3300
npelone@hotmail.com

A1.1




CONSTRUCTION PLAN LEGEND

	NEW INTERIOR WALL PARTITION 10'-0" HEIGHT TO DROP CEILING (TYPE 1, NON RATED)
	NEW INTERIOR WALL PARTITION FULL HEIGHT TO DECK (TYPE 2, NON RATED)

WALL TYPE NOTES

- ALL NON BEARING INTERIOR PARTITIONS TO BE WALL TYPE 1 (NON-RATED WALL, 10'-0" HIGH) U.N.O.
- PROVIDE KICKER BRACING TO THE ROOF TRUSSES AS REQ'D.

WALL TYPES

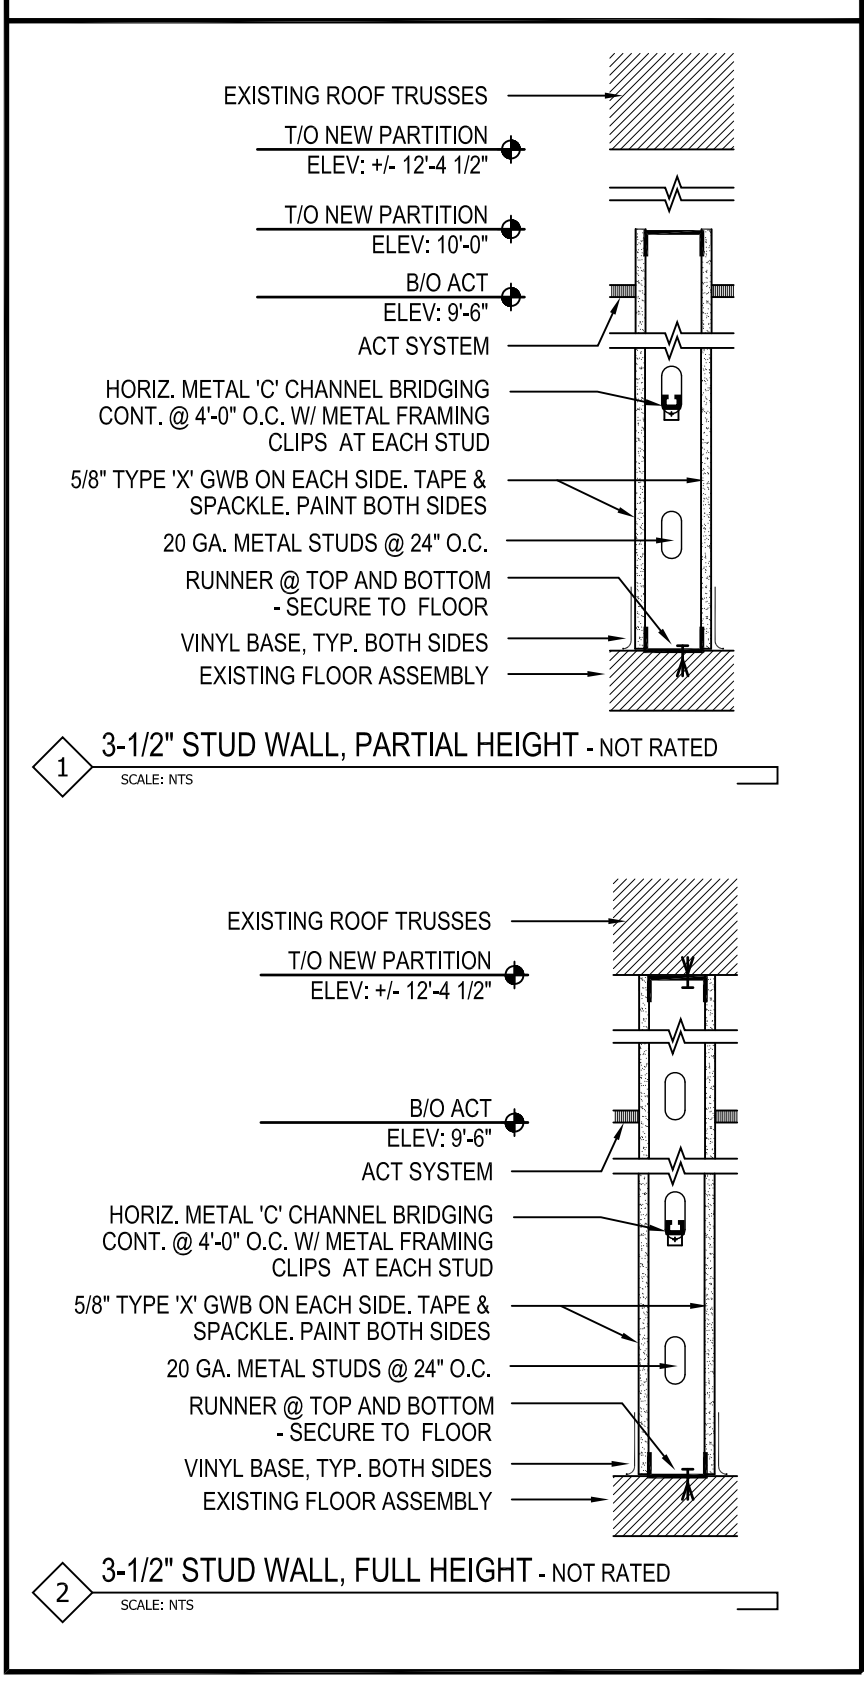

2 WALL TYPES
A1.1 SCALE: NTS

1 4th TENANT SPACE
A1.1 SCALE: 1/4" = 1'-0"