



DEMOLITION PLAN  
1/4" = 1'-0"

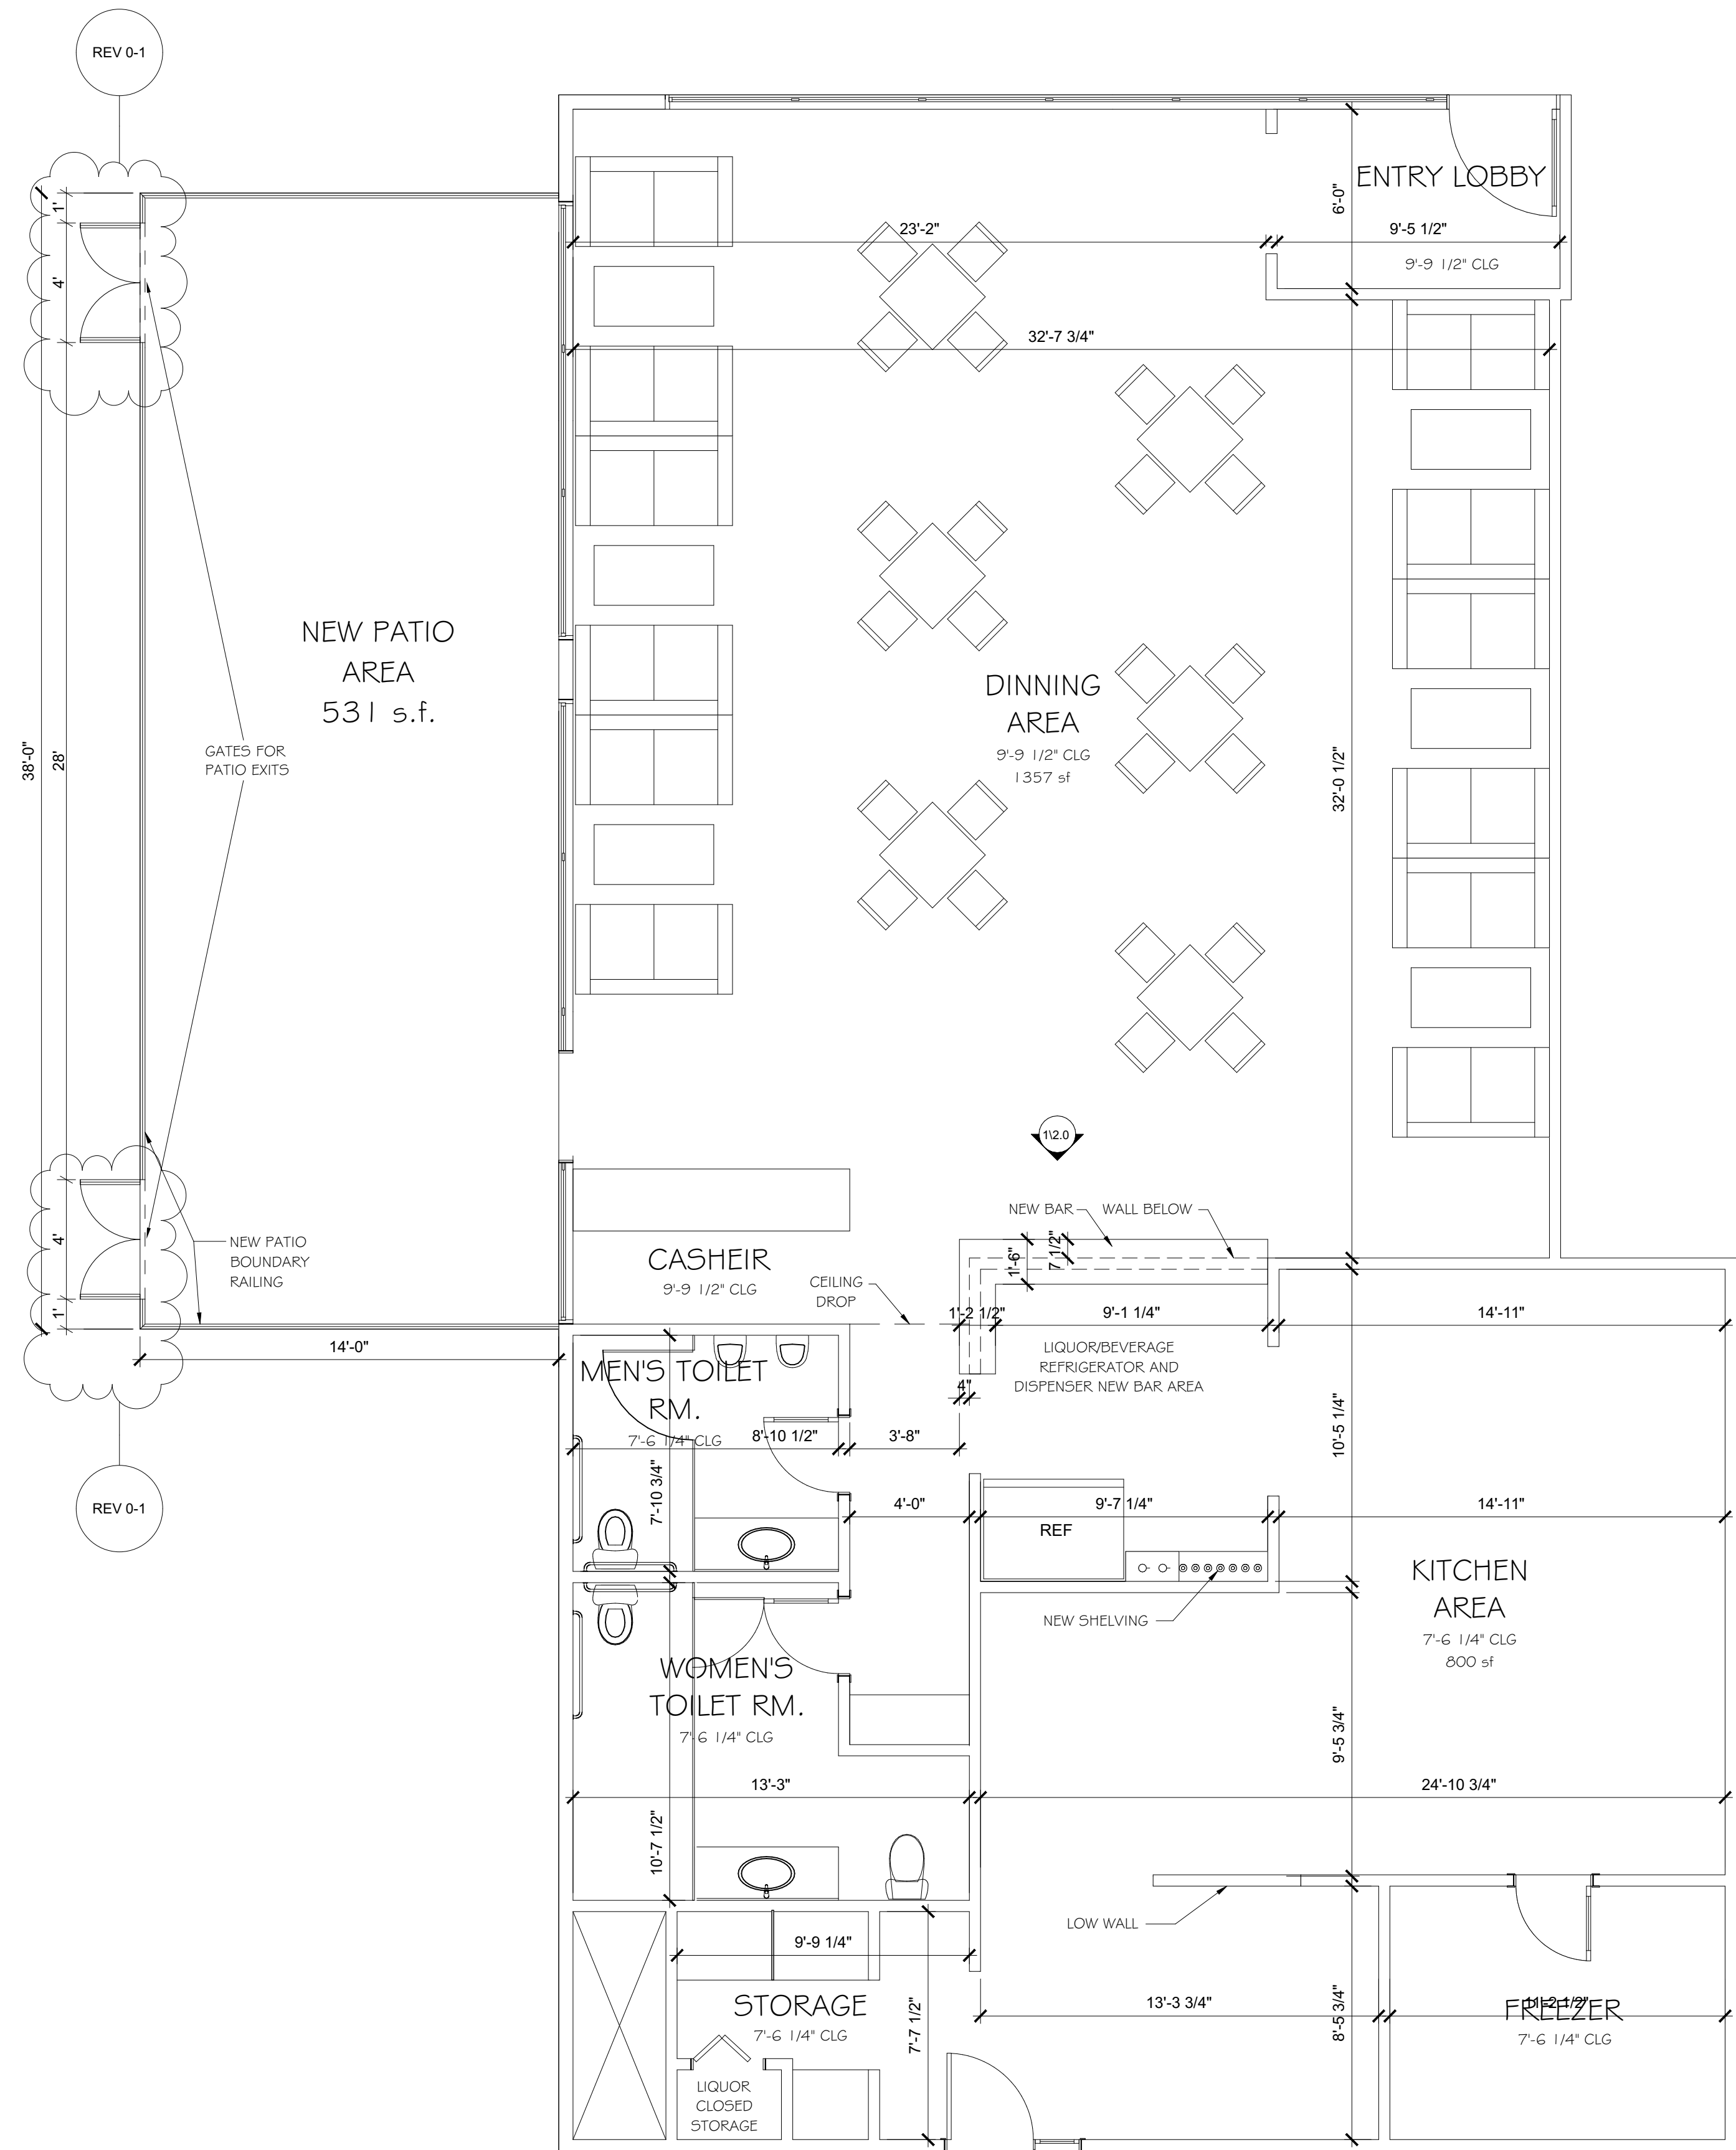

FLOOR PLAN  
1/4" = 1'-0"

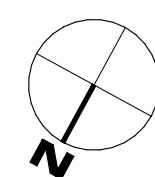