

COUNTY ASSESSOR'S PARCEL MAP

TAX RATE AREA 002-17
2-016
2-017

MOCK'S SURVEY TOWN OF HEALDSBURG

REC. 04-02-1857 IN BK. B, MAPS, PGS. 657-00

Parcel Map No. 10

REC. 05-30-1973 IN BK. 190, MAPS, PGS. 12

Parcel Map No. 81


REC. 08-20-1981 IN BK. 325, MAPS, PGS. 18-19

Parcel Map No. 88

REC. 07-21-1983 IN BK. 347, MAPS, PGS. 20-21

APN 002-171-014
452 Healdsburg Avenue,
Healdsburg, CA 95448

NOTE: This map was prepared for the Sonoma County Assessor for assessment purposes only and does not indicate parcel legality or valid building sites. To verify legal parcel status check with your city or county development or planning division. No liability is assumed for the accuracy of the data delineated.

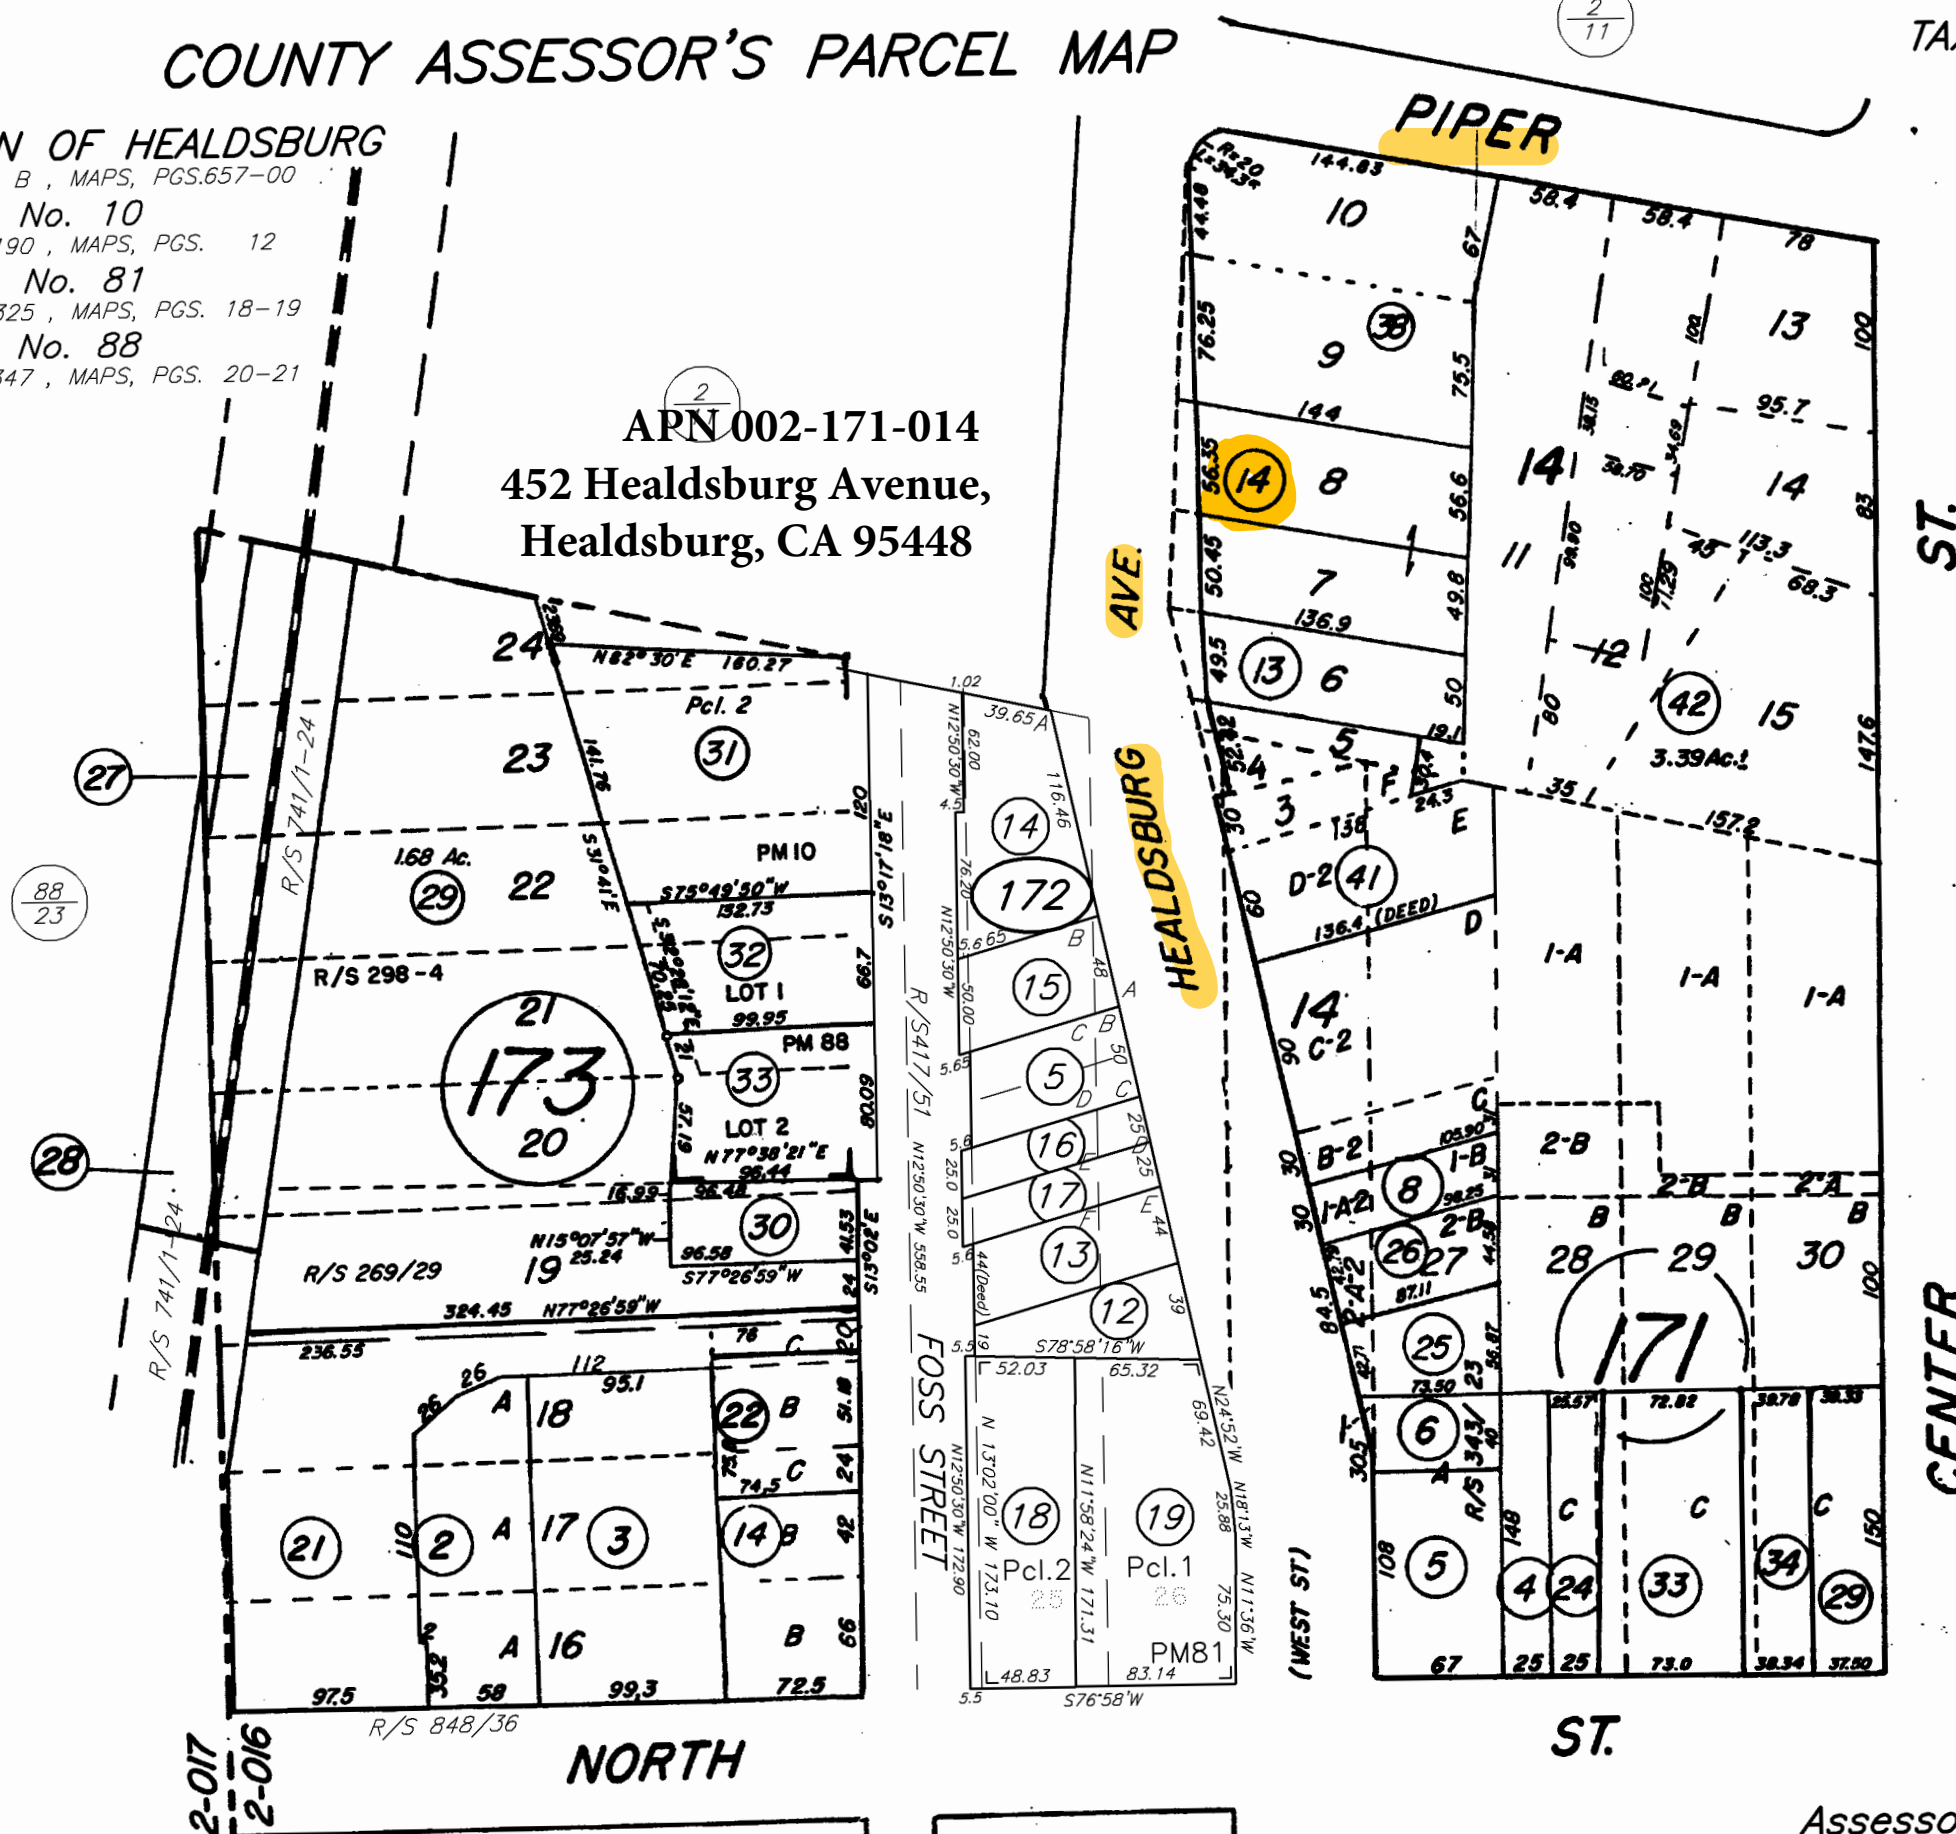

SCALE: 1"=100'

REVISED

09-20-02=19(172)-KB
03-07-05=(172)R/S-KB
01-14-11=R/S-KB
05-28-14=Cor. KB
06-05-24=R/S-EG

Assessor's Map Bk. 002, Pg. 17
Sonoma County, Calif. (ACAD)

HYBRID 1-14-11 KB
0 50 100 200

452 Healdsburg Avenue 95448, (Sonoma County)



*Lot Dimensions are Estimated

