




EXHIBIT B

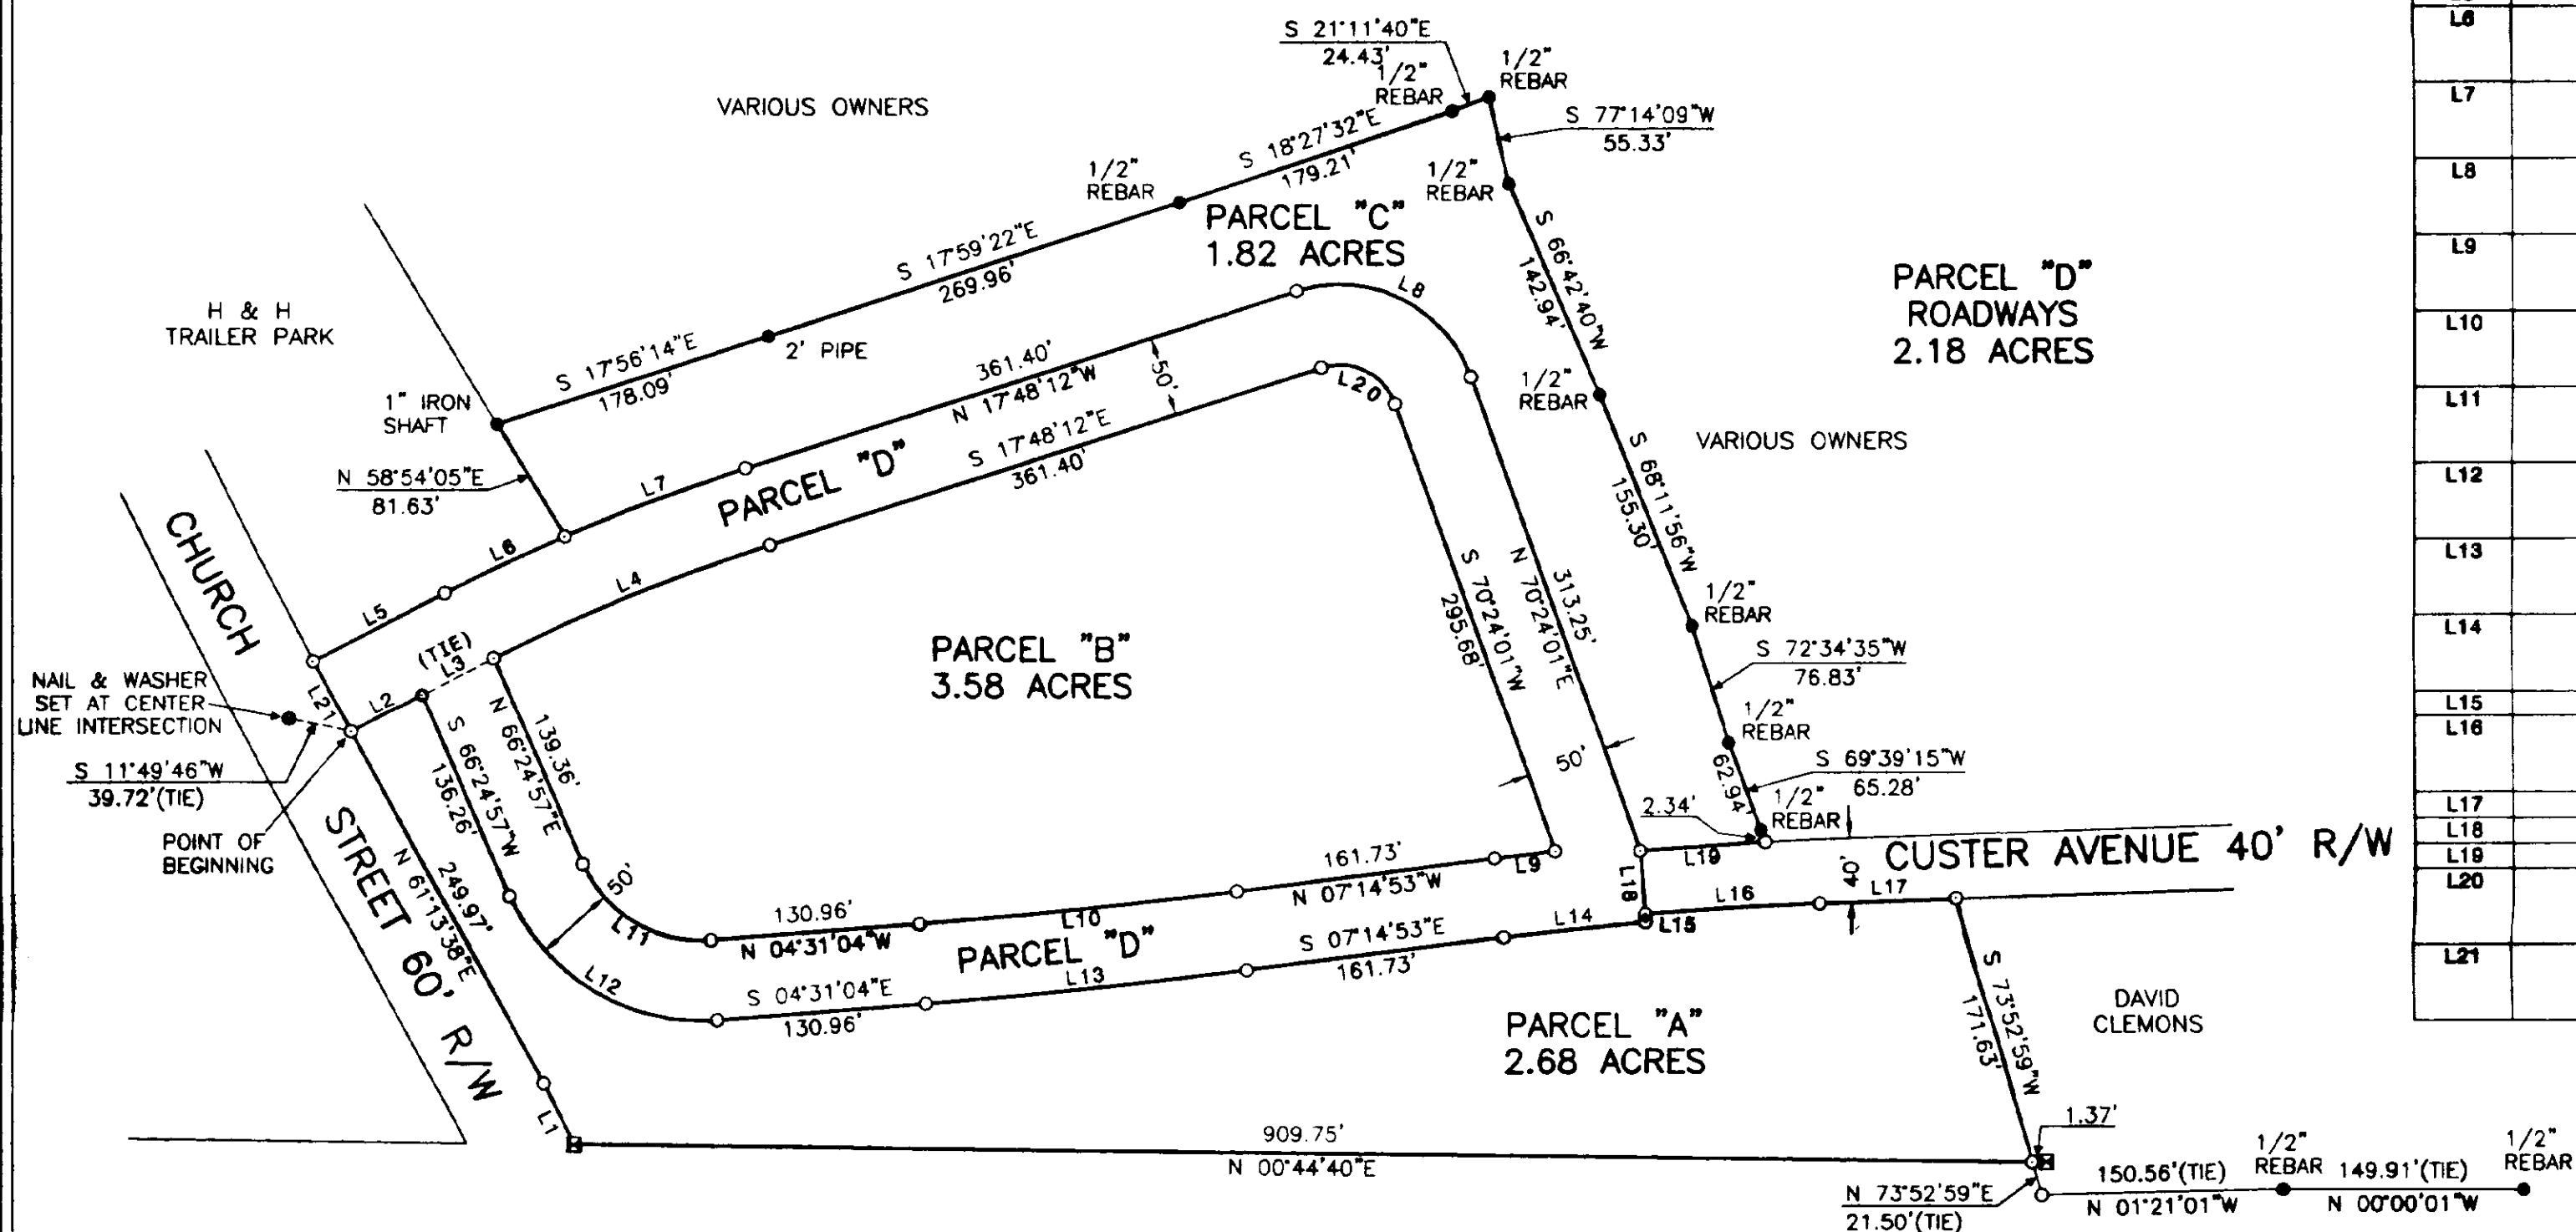

U.S. 441 & 129 STATE ROUTE 24 (EATONTON BYPASS) VARIABLE R/W

[Handwritten signature]
3-20-02

Putnam County Planning & Engineering

Course	Bearing	Distance
L1	Rad: 480.41' Tan: 21.17' Chd: N 63°19'45" E	Arc: 42.30' CA: 5°02'43" 42.29'
L2	S 27°10'31" E	50.15'
L3	S 27°08'21" E	50.10'
L4	Rad: 1184.95' Tan: 93.58' Chd: S 22°16'52" E	Arc: 186.78' CA: 8°57'21" 186.59'
L5	S 27°10'31" E	92.62'
L6	Rad: 1244.95' Tan: 41.43' Chd: S 25°16'09" E	Arc: 82.84' CA: 3°48'45" 82.82'
L7	Rad: 1244.95' Tan: 60.45' Chd: S 20°34'59" E	Arc: 120.80' CA: 5°33'35" 120.78'
L8	Rad: 98.91' Tan: 84.23' Chd: S 26°17'55" W	Arc: 133.78' CA: 88°12'17" 120.97'
L9	Rad: 2297.05' Tan: 18.98' Chd: N 08°48'31" W	Arc: 37.91' CA: 0°56'44" 37.91'
L10	Rad: 4170.85' Tan: 99.40' Chd: N 05°52'59" W	Arc: 198.77' CA: 2°43'50" 198.75'
L11	Rad: 80.28' Tan: 57.19' Chd: N 30°56'58" E	Arc: 99.39' CA: 70°55'52" 93.16'
L12	Rad: 130.28' Tan: 92.81' Chd: S 30°56'58" W	Arc: 181.28' CA: 70°55'52" 151.18'
L13	Rad: 4220.85' Tan: 100.80' Chd: S 05°52'59" E	Arc: 201.15' CA: 2°43'50" 201.13'
L14	Rad: 2247.05' Tan: 44.38' Chd: S 06°07'00" E	Arc: 88.76' CA: 2°15'47" 88.75'
L15	N 85°00'54" E	5.00'
L16	Rad: 2252.05' Tan: 54.59' Chd: S 03°35'47" E	Arc: 109.16' CA: 2°46'38" 109.15'
L17	S 02°12'29" E	84.80'
L18	N 85°00'54" E	40.00'
L19	S 04°00'16" E	78.44'
L20	Rad: 36.91' Tan: 35.77' Chd: S 26°17'53" W	Arc: 56.82' CA: 88°12'17" 51.38'
L21	Rad: 4001.08' Tan: 25.01' Chd: N 61°36'53" E	Arc: 50.01' CA: 0°42'58" 50.01'

EQUIPMENT USED FOR MEASUREMENTS:



ANGULAR LIETZ SET 3
 LINEAR LIETZ SET 3

THE FIELD DATA UPON WHICH THIS MAP OR PLAT IS BASED HAS A CLOSURE PRECISION OF ONE FOOT IN 17.616 FEET, AND AN ANGULAR ERROR OF .03 SEC PER ANGLE POINT, AND WAS ADJUSTED USING THE LEAST SQUARES RULE.

FIELD WORK COMPLETED 03-04-02

THIS MAP OR PLAT HAS BEEN CALCULATED FOR CLOSURE AND IS
FOUND TO BE ACCURATE WITHIN ONE FOOT IN 453.192 FEET.

GEORGIA, PUTNAM COUNTY
CLERK OF SUPERIOR COURT
FILED & RECORDED 3-28-2002
TIME 4:50pm
CABINET D BOOK 27
SLIDE 28 PAGE 165
Marta V. Strick
(DEPUTY) CLERK

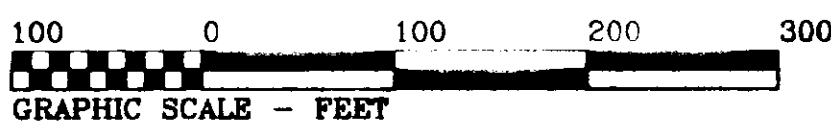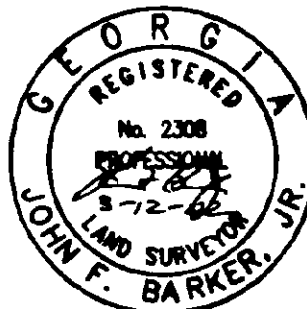

LEGEND

- IRON PIN FOUND (AS DESCRIBED)
- IRON PIN SET (5/8" REBAR)
- COMPUTED POINT
- CONCRETE MONUMENT FOUND
- NAIL & WASHER SET

PLAT OF SURVEY FOR

JONES CREEK
ENTERPRISES, LLC

LOCATED IN THE CITY OF EATONTON

PUTNAM COUNTY, GEORGIA

**BARKER & ASSOCIATES
LAND SURVEYORS, INC.**

109 WEST CHURCH STREET
SANDERSVILLE, GA 31082

JOHN F. BARKER, JR. - RLS #230
THOMAS S. BARKER - RLS #2481

SCALE: 1" = 100'

DATE: 03-13-02

DRAWN BY: JMC CHK'D BY: *[Signature]*

JOB NO.: MAP NO.:

FILE: HORTON-LEED ~ HORTON-LEEDS VERN: 800