
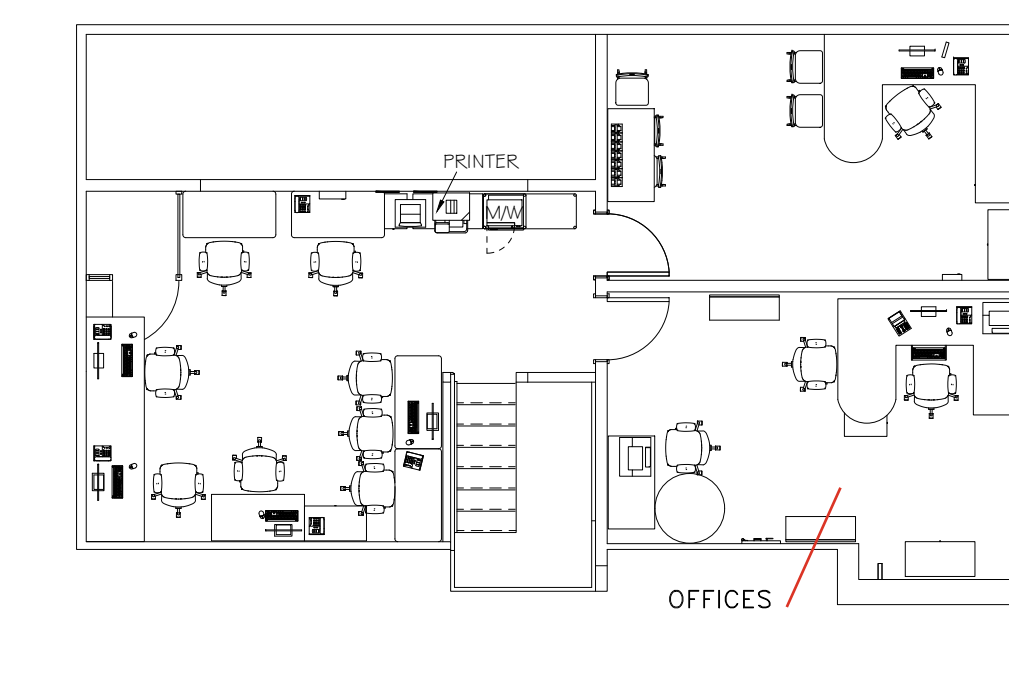
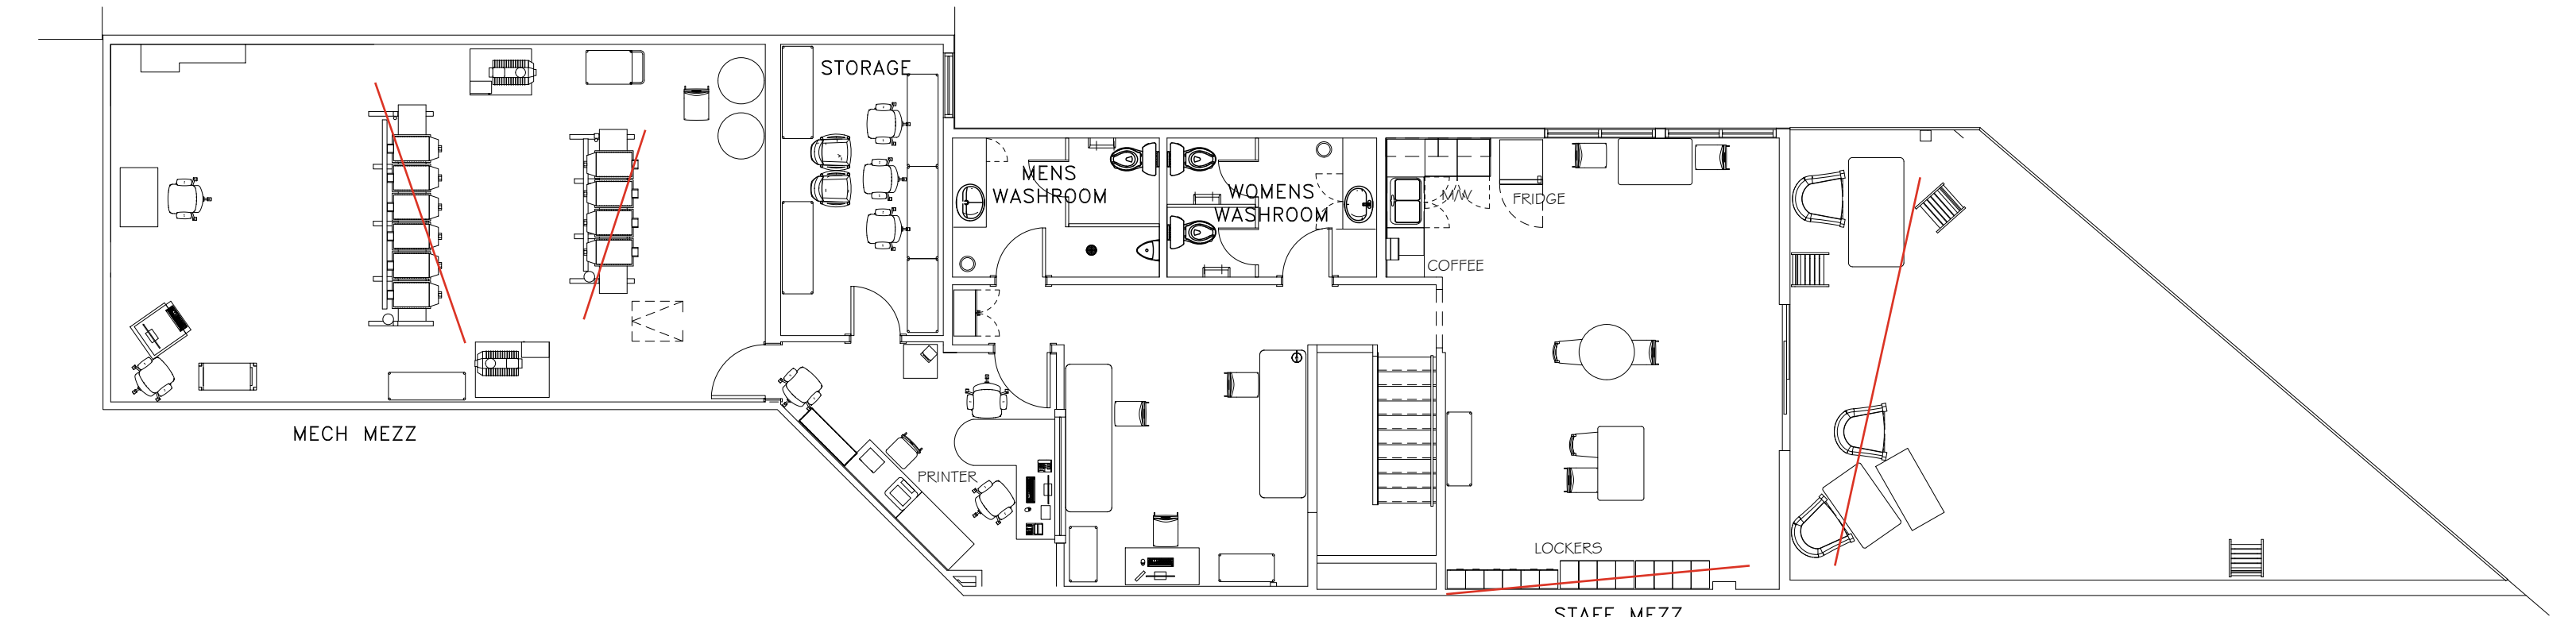


REVISIONS:

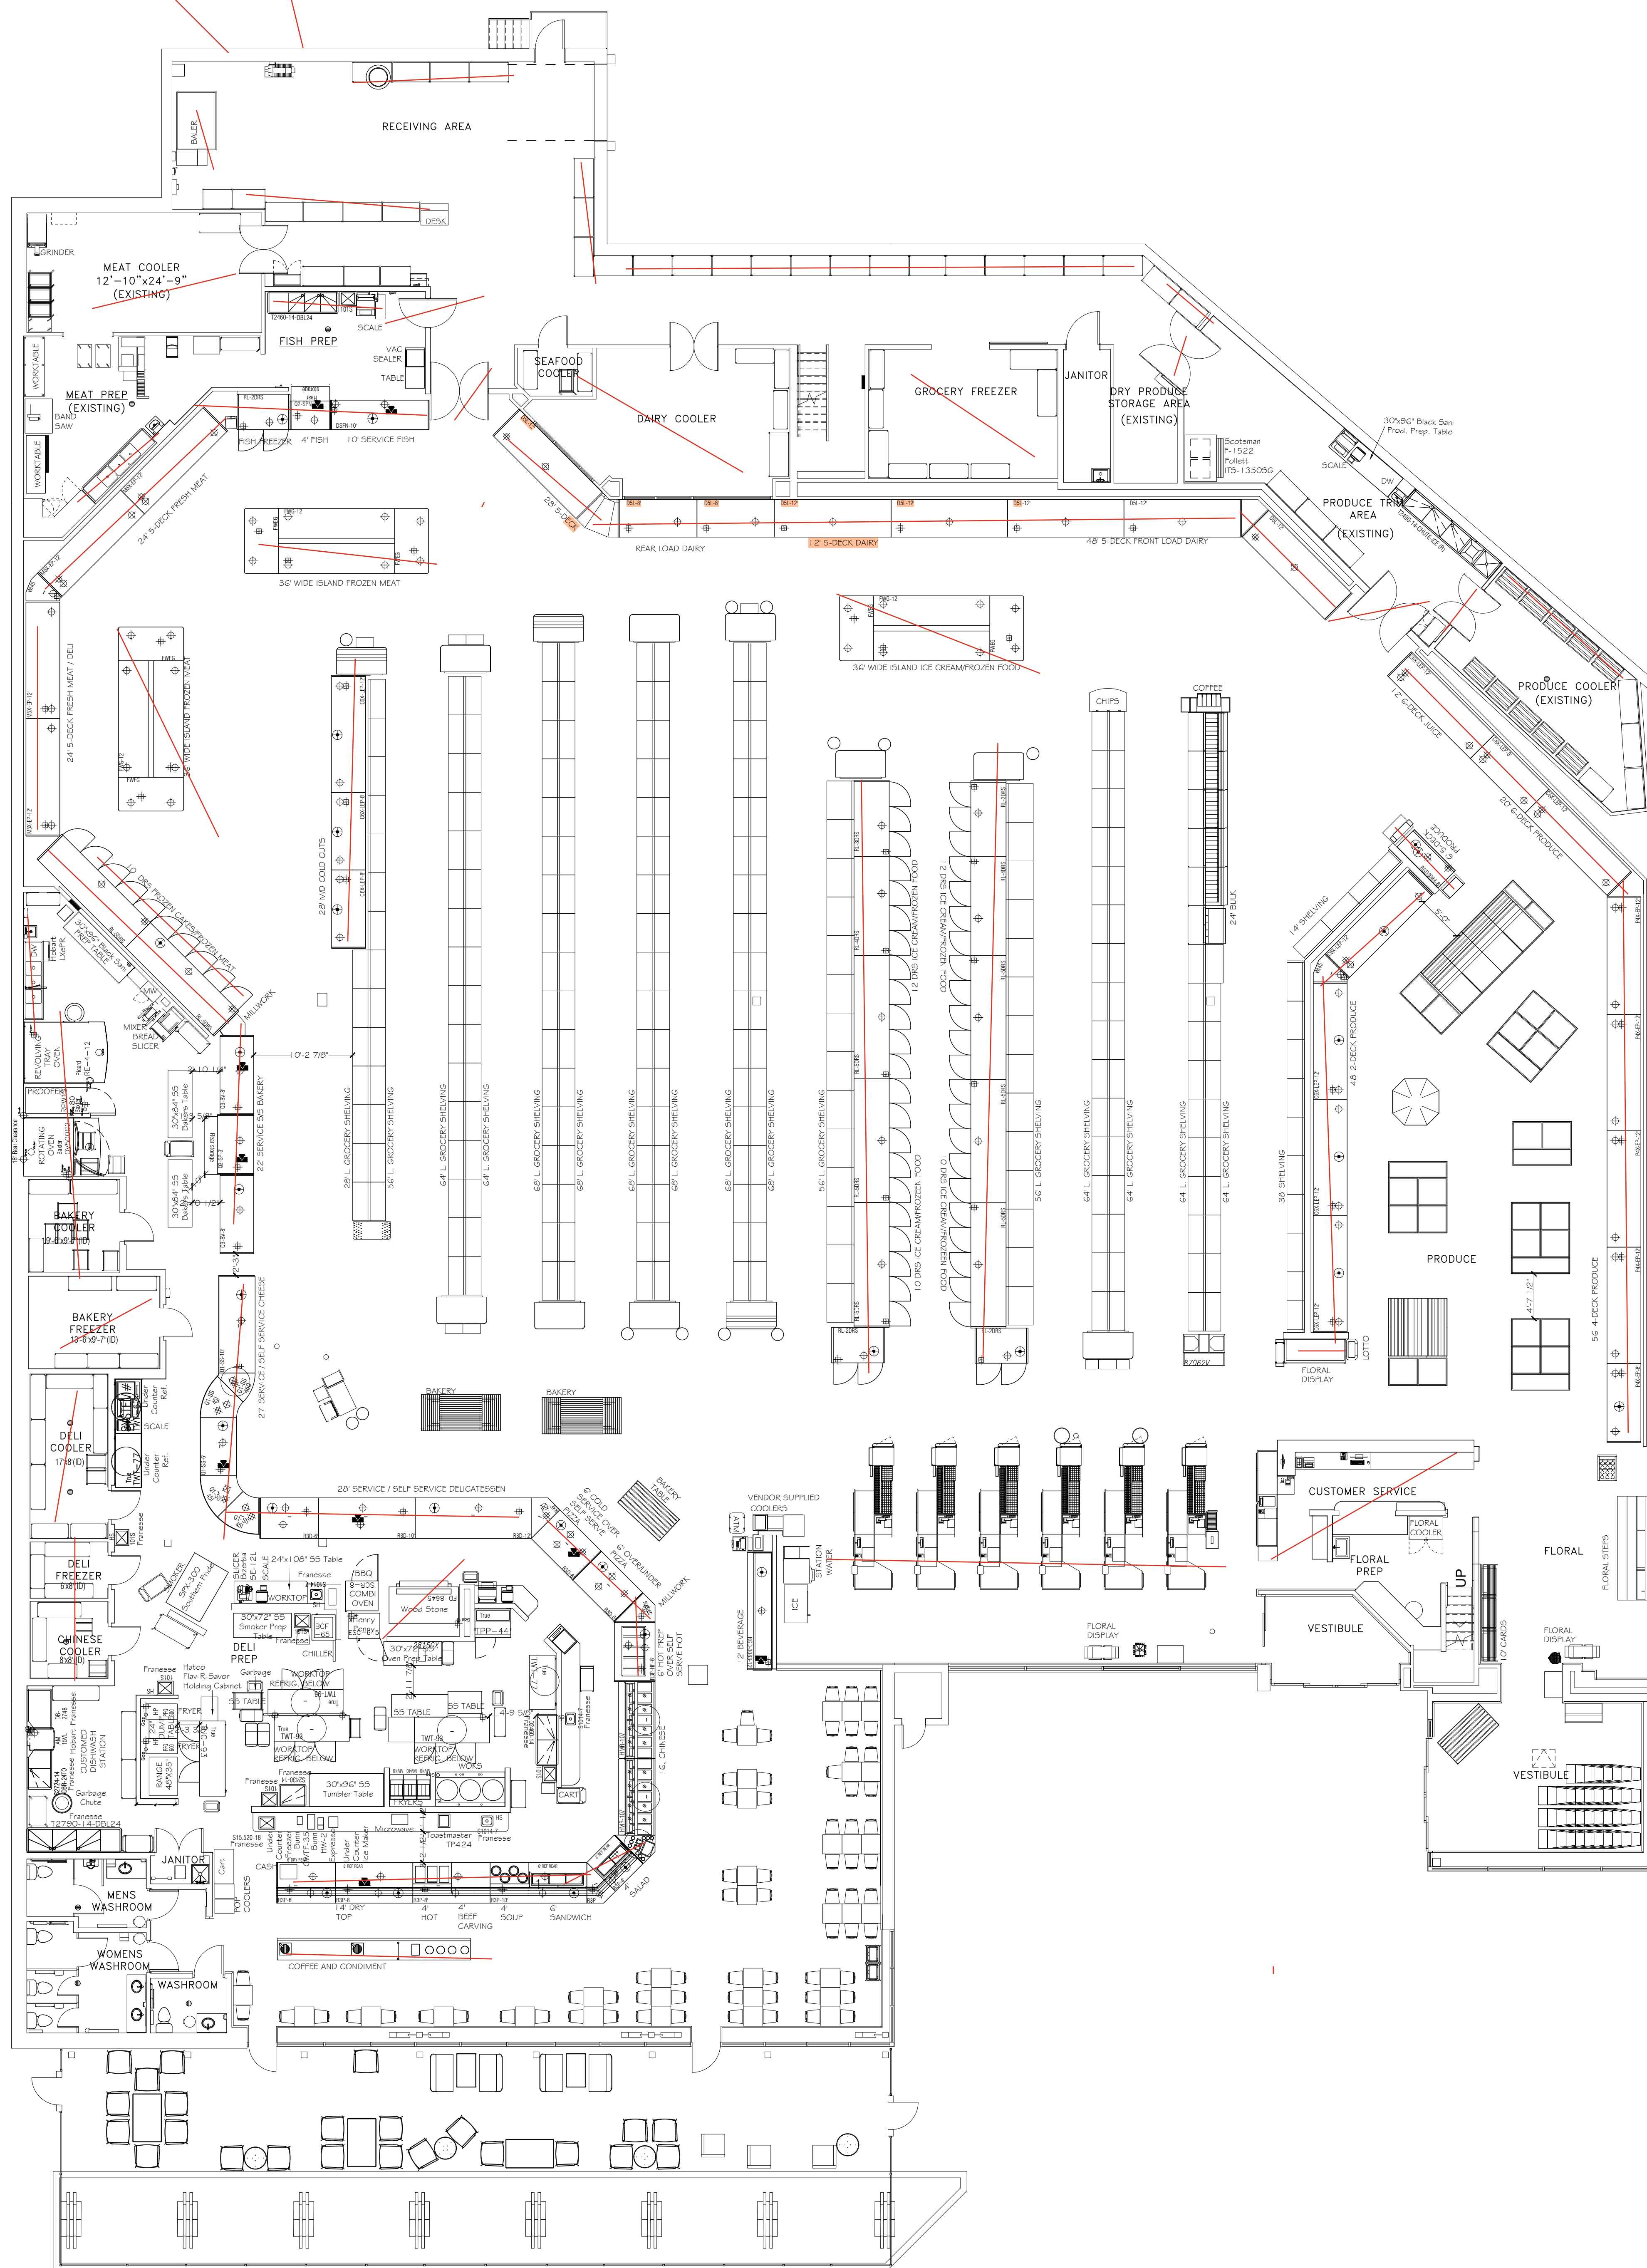

PROJECT SUMMARY

| | | |
|-------------------|---|-----|
| GROCERY LINEAL | 0 | ft. |
| DAIRY DOORS | 0 | drs |
| FROZEN DOORS | 0 | drs |
| GROUND FLOOR AREA | 0 | ft. |
| STAFF MEZZ AREA | 0 | ft. |
| MECH MEZZ AREA | 0 | ft. |
| TOTAL FLOOR AREA | 0 | ft. |

PROJECT:

QUALITY FOODS
#4713 NORTHRIDGE
NANAIMO, BC

DRAWN BY:
S.P.

DATE:
11/07/2024

SCALE:
11 79/128" = 1'-0"

SHEET TITLE:
FIXTURE LAYOUT

SHEET NO.

F1

Rev. -