


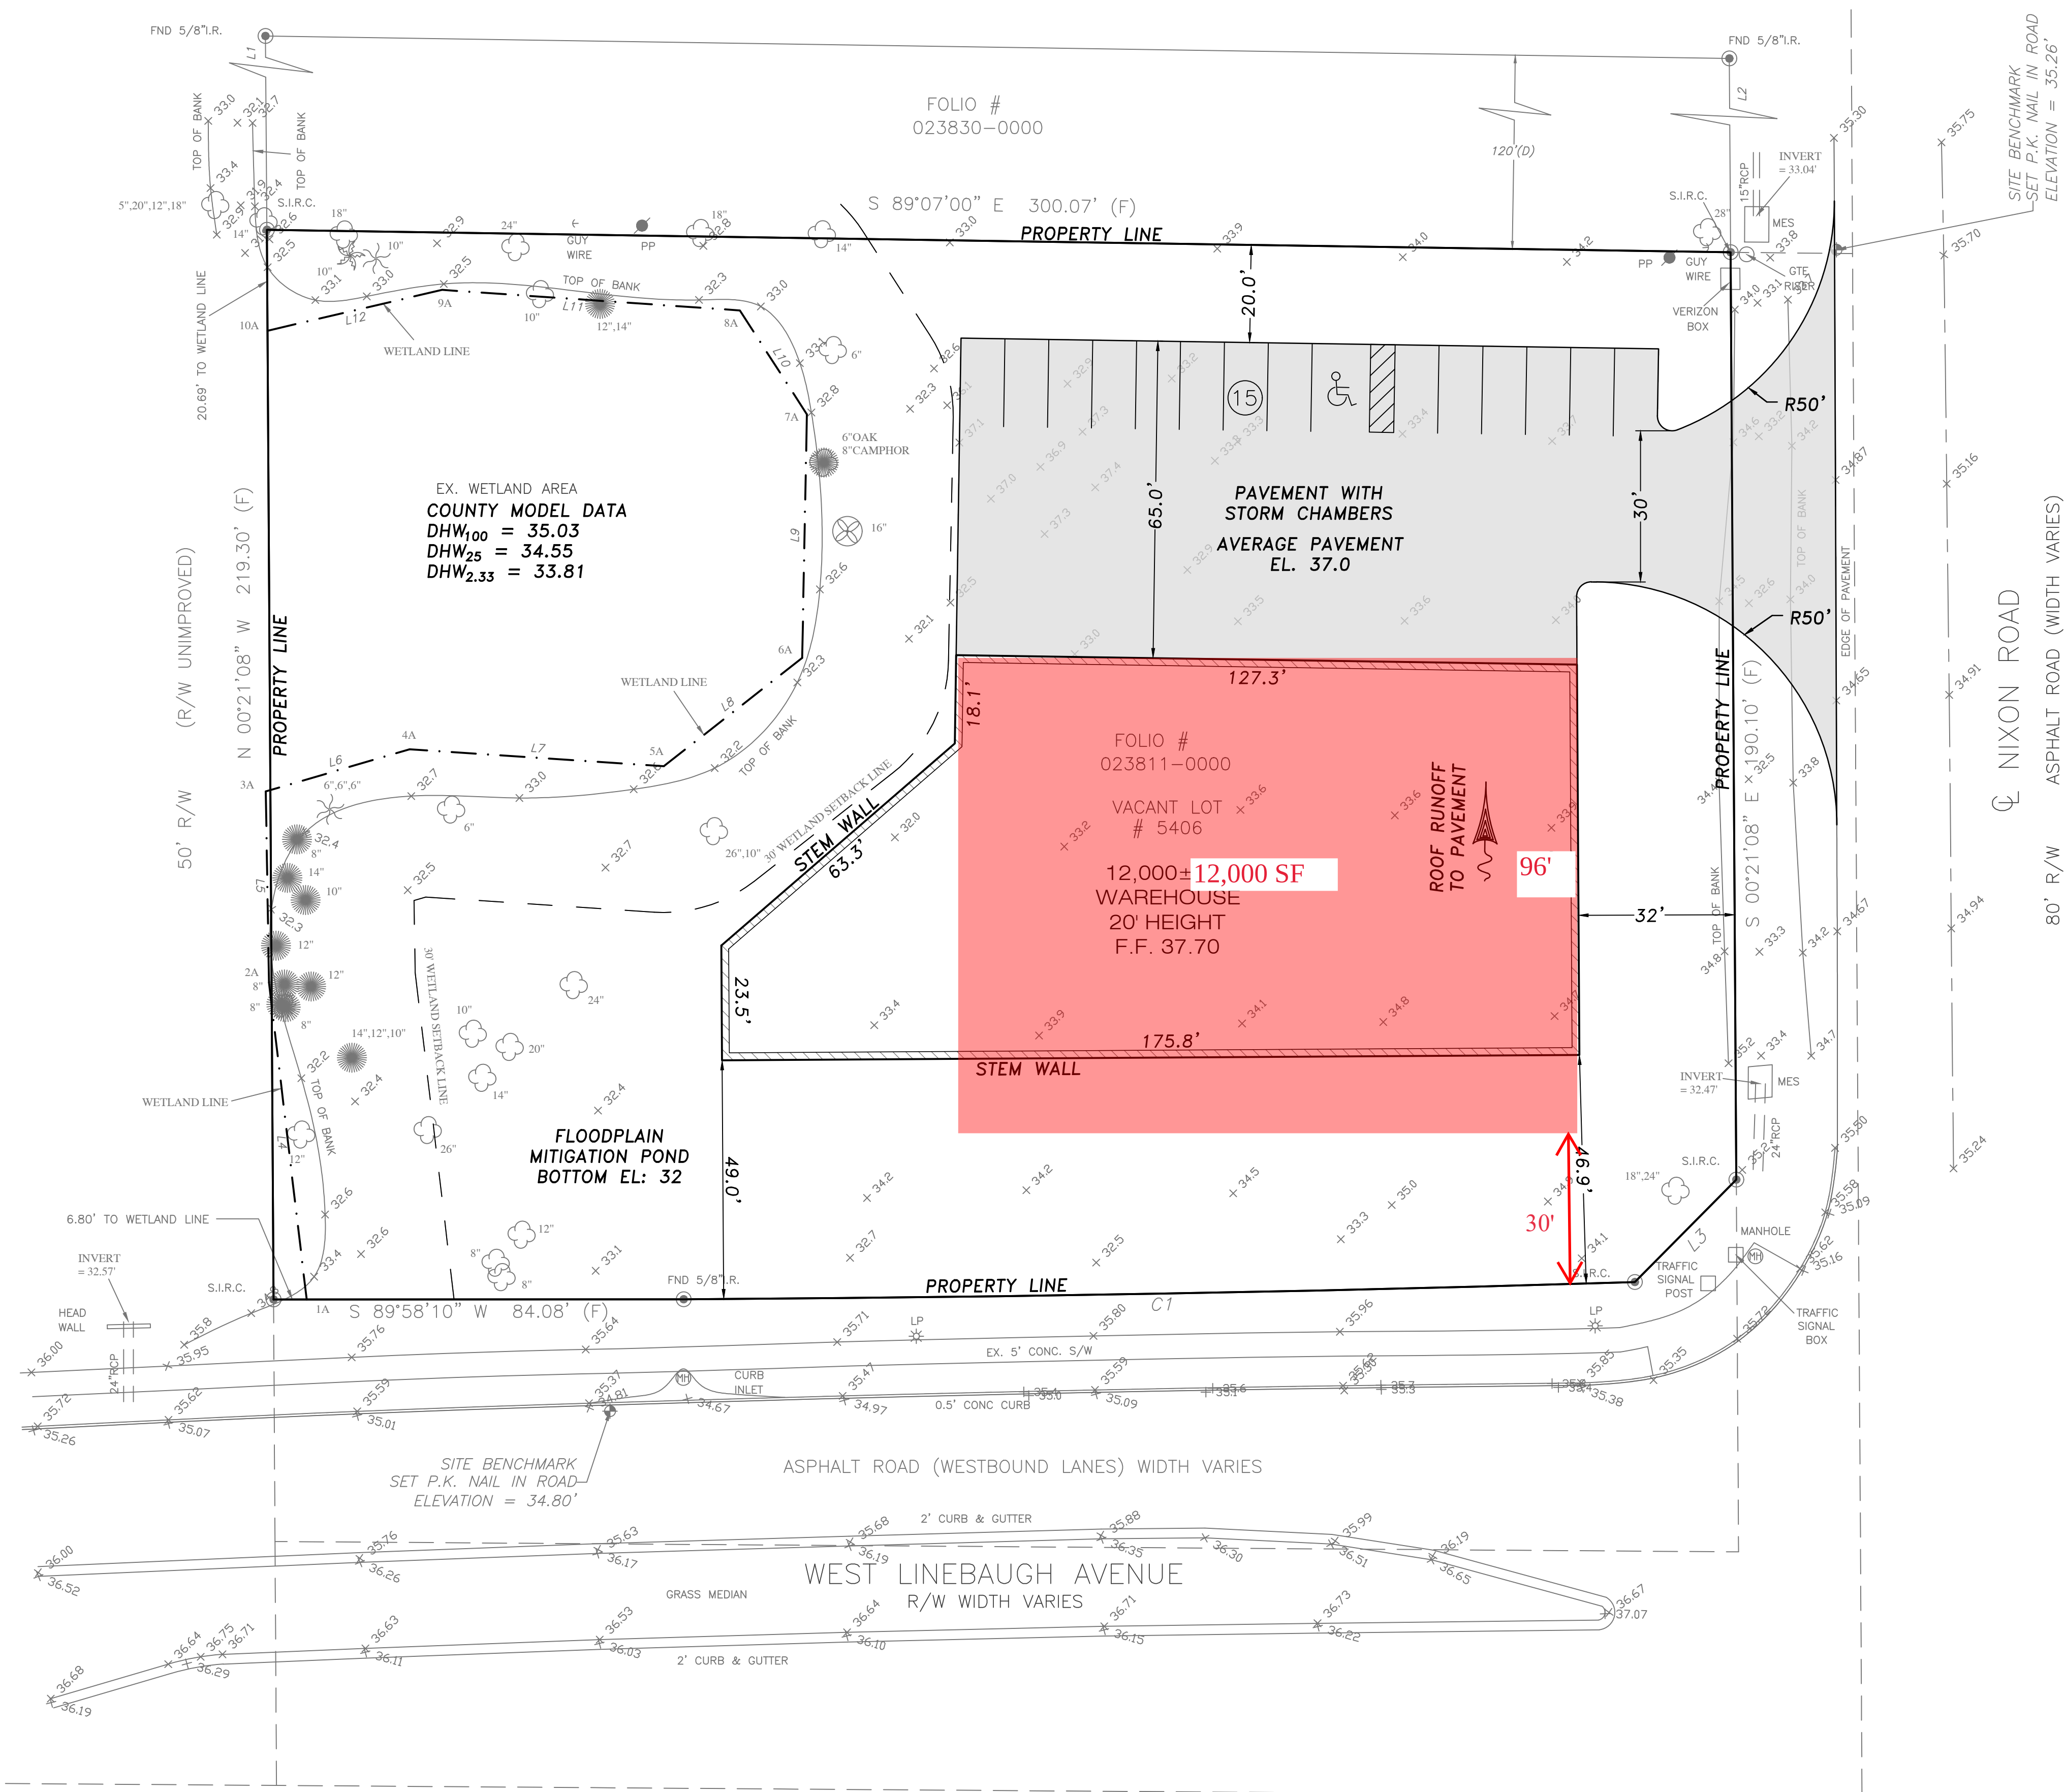

LEGEND

File Name: NIXON.dwg Drawn By: JCS

Date: 08/23/2024

DEVELOPER:
DANYA CONSTRUCTION SVCS
3905 NW 107TH AVE
SUITE 410
DORAL, FL 33178
(786) 447-9622

OWNER:
DANVA INVESTMENT LLC
3905 NW 107TH AVE
SUITE 410
DORAL, FL 33178
(786) 447-9622

ENGINEER:
FUXAN ENGINEERING, INC
15018 MAURINE COVE LANE
ODESSA, FL 33556
(813) 244-6194