


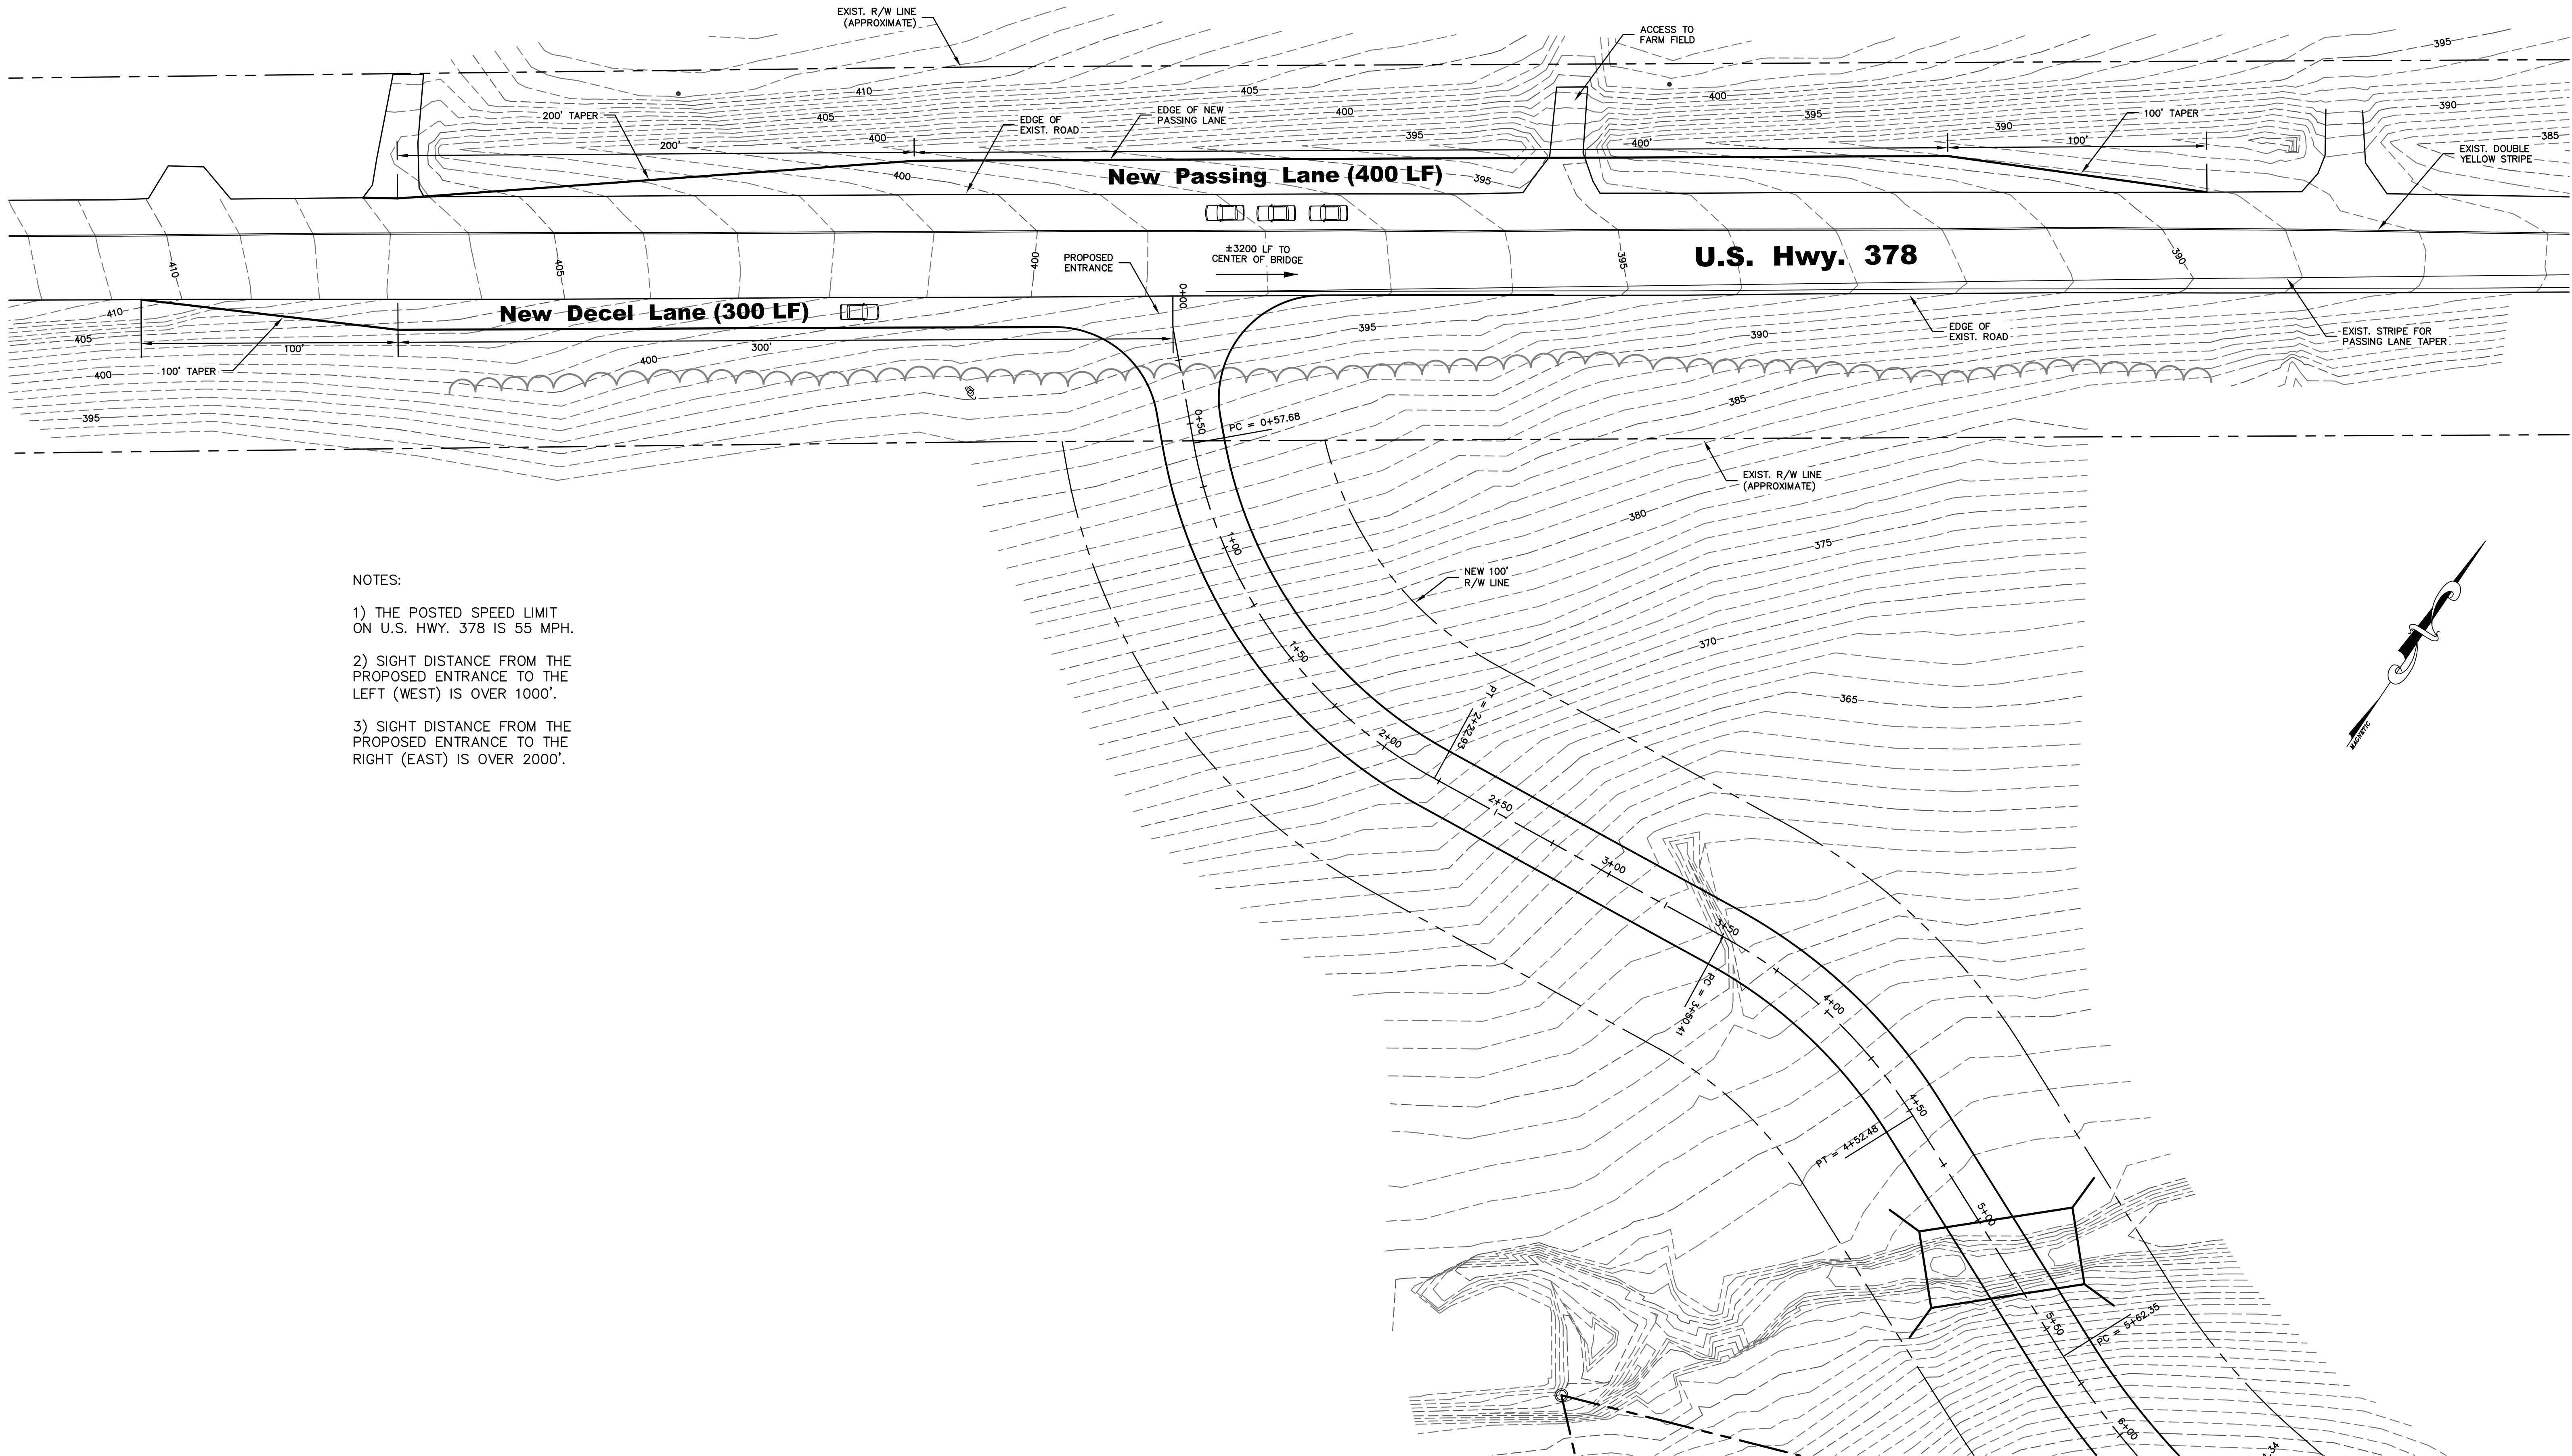

- NOTES:
- 1) THE POSTED SPEED LIMIT ON U.S. HWY. 378 IS 55 MPH.
 - 2) SIGHT DISTANCE FROM THE PROPOSED ENTRANCE TO THE LEFT (WEST) IS OVER 1000'.
 - 3) SIGHT DISTANCE FROM THE PROPOSED ENTRANCE TO THE RIGHT (EAST) IS OVER 2000'.

NOTICE

THIS DRAWING IS THE PROPERTY OF H2L CONSULTING ENGINEERS AND IS FURNISHED WITH THE CONDITION THAT IT IS NOT TO BE CHANGED WITHOUT WRITTEN AUTHORIZATION OF H2L. FURTHERMORE, THIS DRAWING IS NOT TO BE COPIED, REPRODUCED OR USED BY OTHERS EXCEPT AS REQUIRED FOR THE WORK OF THIS SPECIFIC PROJECT.

© 2002 H2L

H2L

CONSULTING ENGINEERS

122 EDGEWORTH STREET
GREENVILLE, SOUTH CAROLINA 29607
(864) 233-8844 FAX: 232-2679

SOUTH CAROLINA
H2L
CONSULTING ENGINEERS
No. C000001
STATE OF AUTHORIZATION

A	FOR PRELIMINARY DESIGN PURPOSES	10/23/06	ELH		
No.	Release	Date	By		

GRAPHIC SCALE

(IN FEET)

1 inch = 30 ft.

**The Retreat at
Lake Thurmond**

**Proposed Widening
at U.S. Hwy. 378**

Date: 10/16/06 Approved By: ELH

Drawn By: ELH Checked By: WBS

Project No: 2006-037

R-3