


233 SHALANUM RD.  
JAFFREY, NH, 03452  
TAX MAP 1 LOT 7

ROCK FOREST PRODUCTS  
DUNHAM RD.  
Y. NH, 03462  
0T 18  
ACRES

ZONE AR

ZONE I-1

ZONING LINE

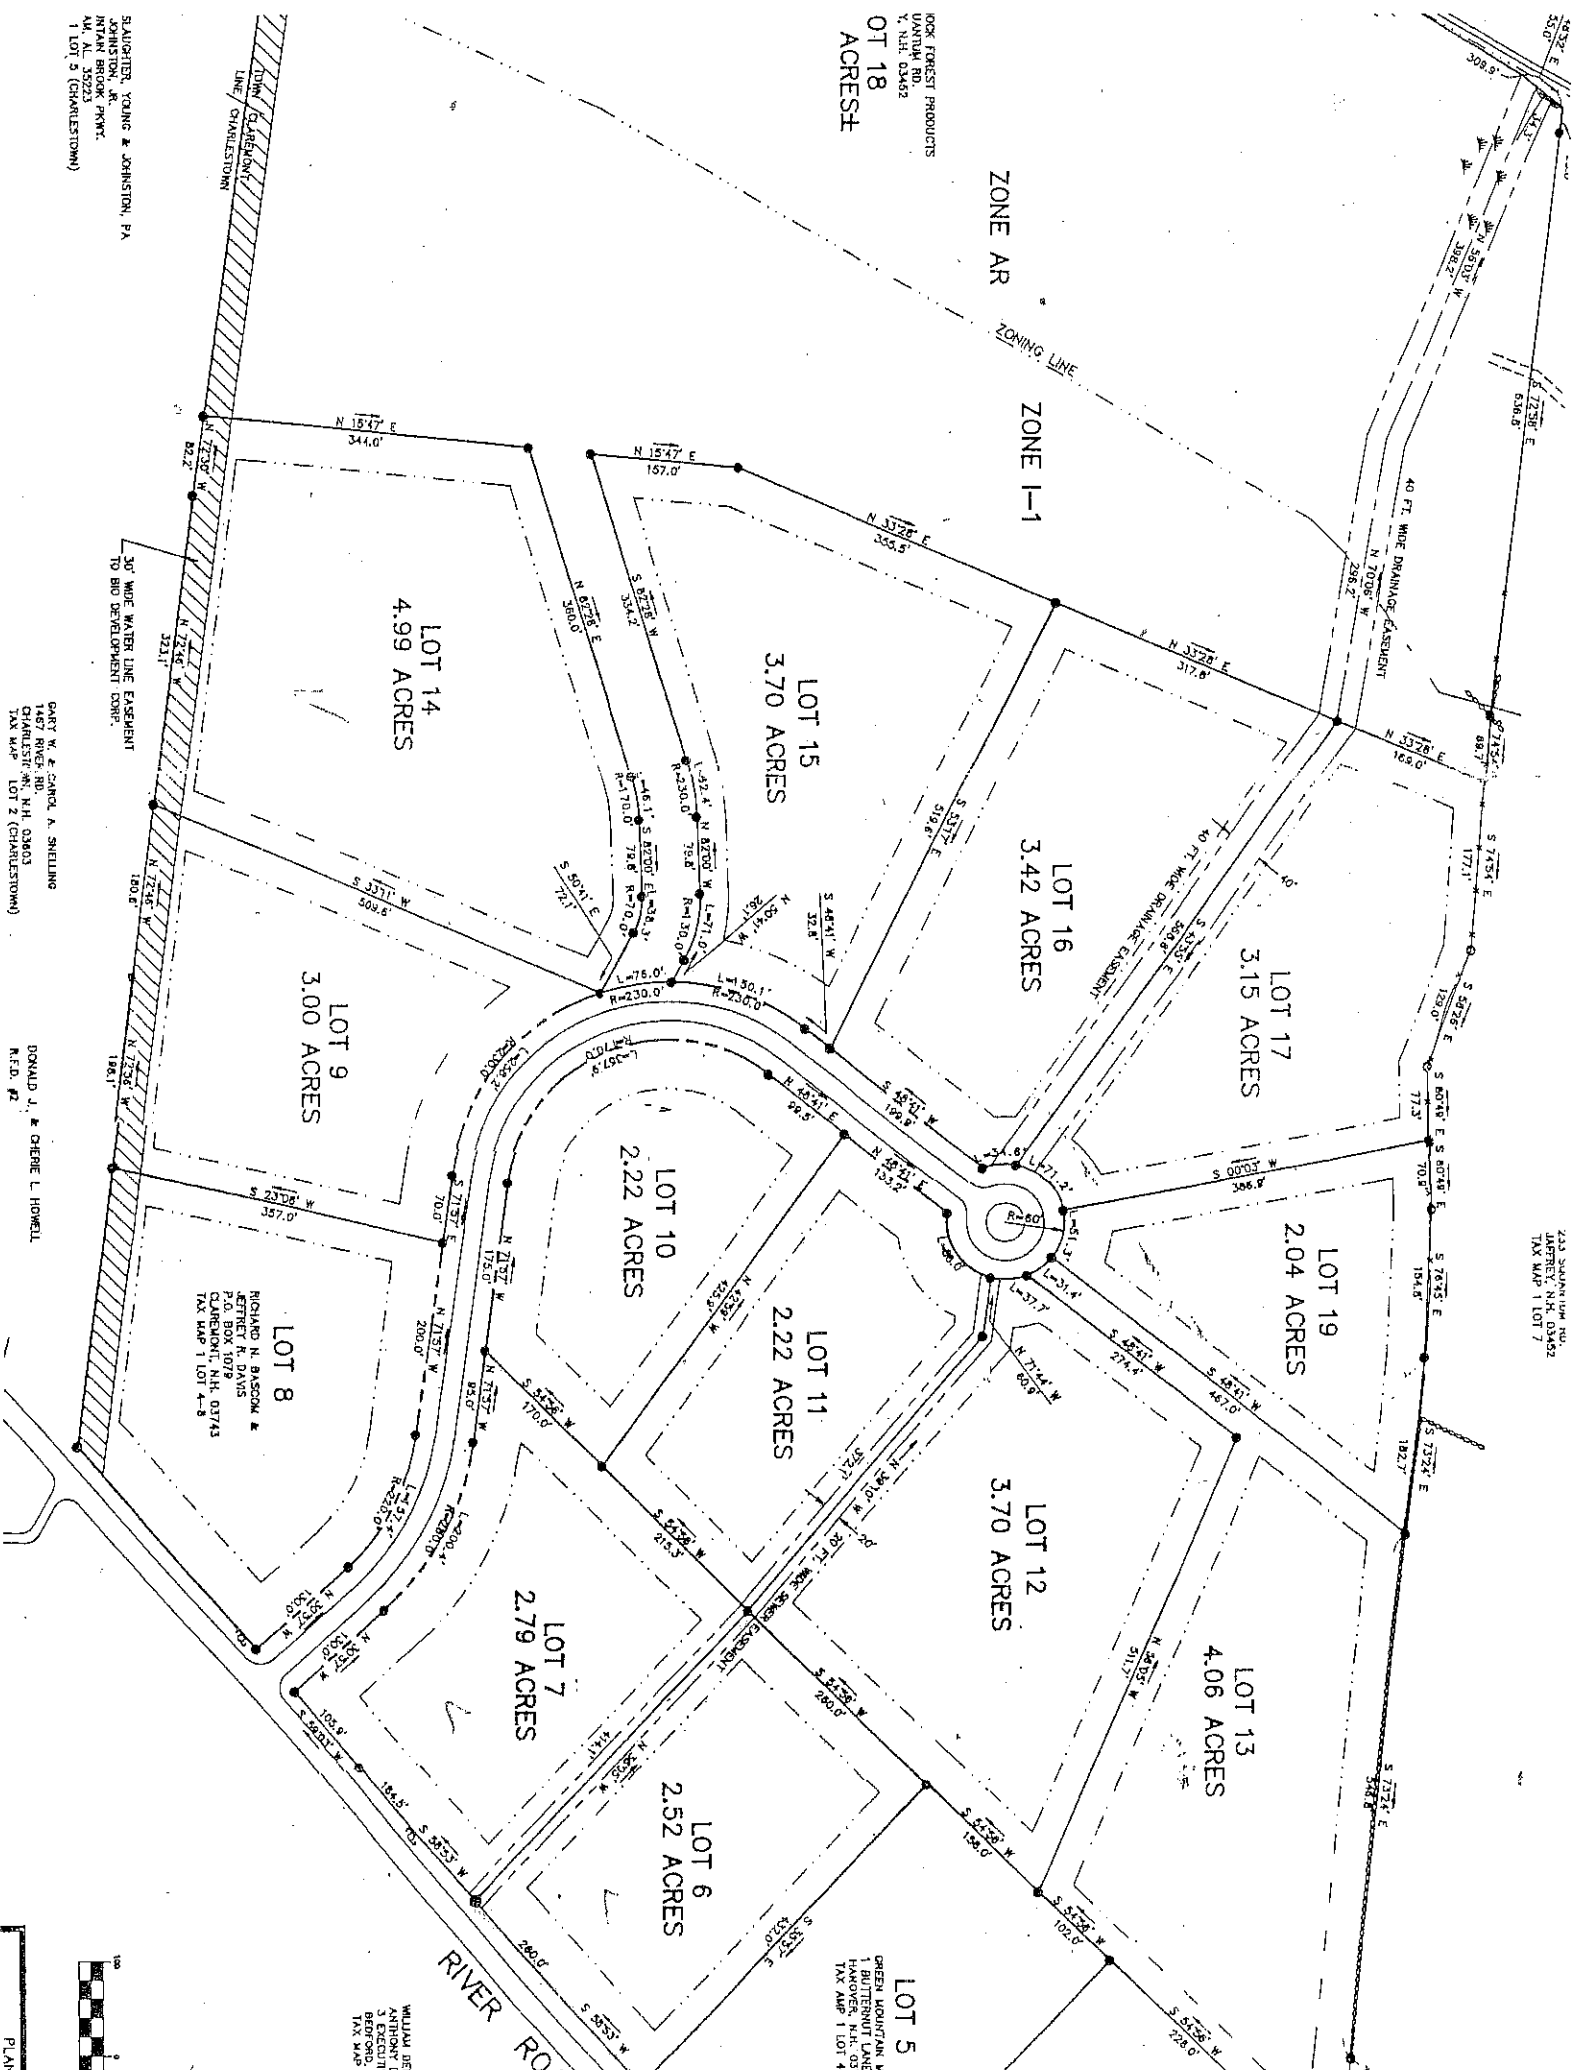


SAUGHTER, YOUNG & JOHNSTON, PA  
1910 N. BROOK CANYON  
AM, AL, 35223  
1 LOT 3 (CHARLESTOWN)


PARTY W. & CAROL A. SHELING  
1467 RIVER RD.  
CHARLESTOWN, NH, 03803  
TAX MAP LOT 2 (CHARLESTOWN)

DONALD J. & CHERIE L. HOWELL  
R.F.D. #2

WILLIAM DEL.  
ANTHONY DEL.  
S. EXECUTING  
TAX MAP 1

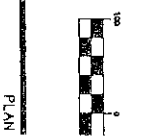

PLAN

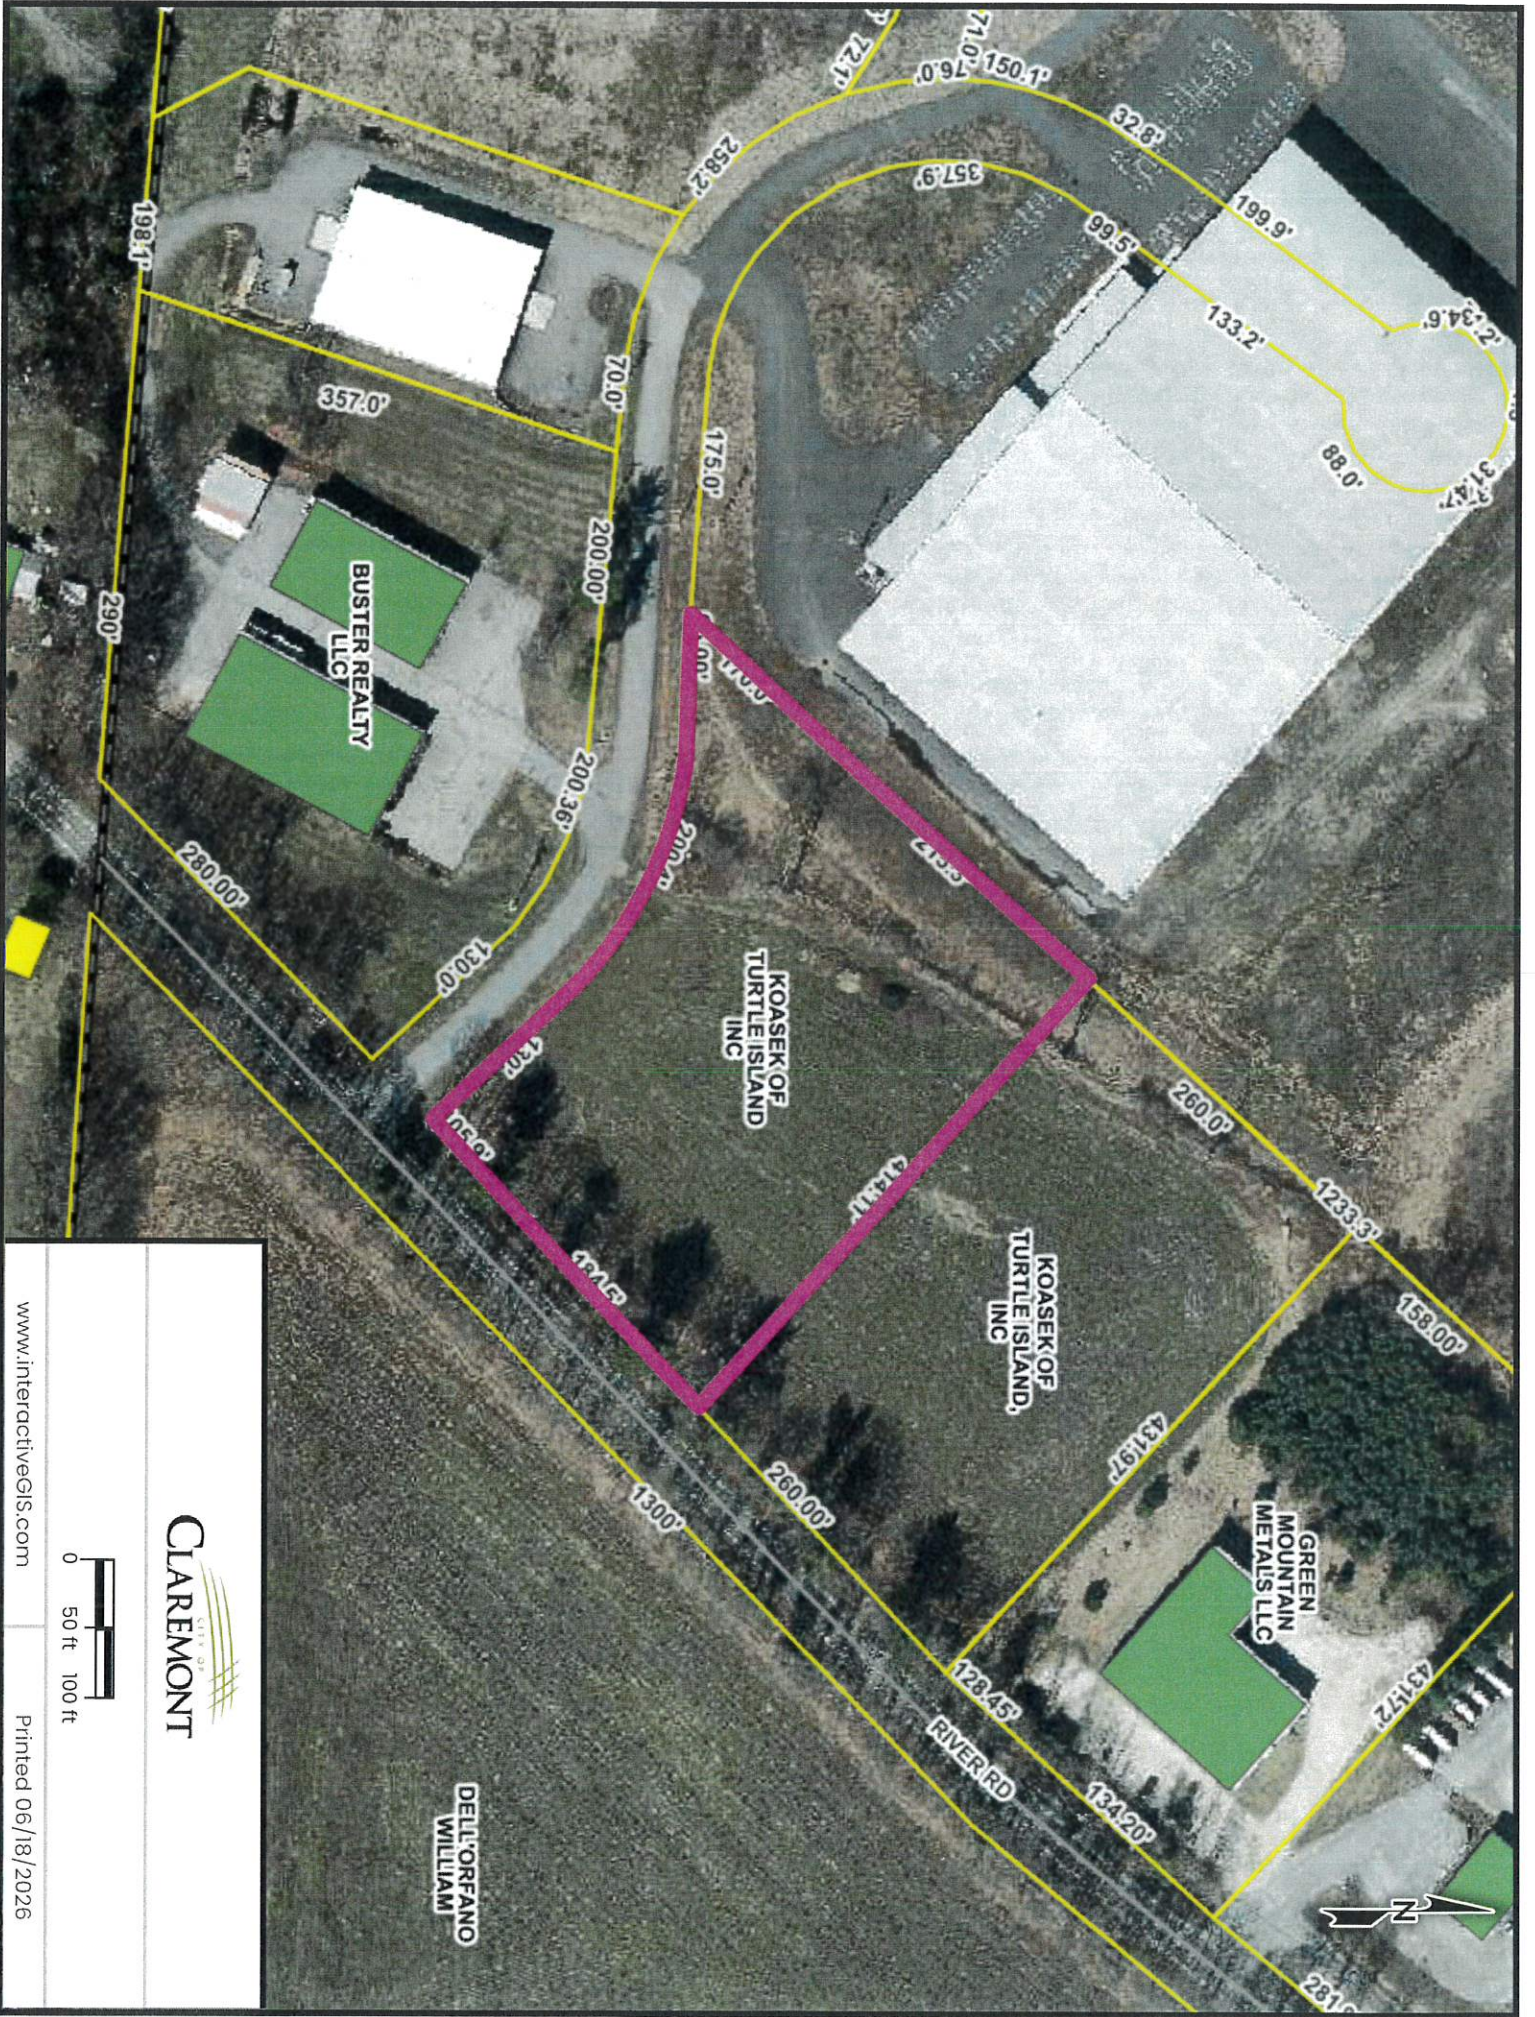

CLAREMONT



www.interactivegis.com

Printed 06/18/2026

DELL'ORFANO  
WILLIAM

KOASEK OF  
TURTLE ISLAND,  
INC

KOASEK OF  
TURTLE ISLAND,  
INC

GREEN  
MOUNTAIN  
METALS LLC

BUSTER REALTY  
LLC

