


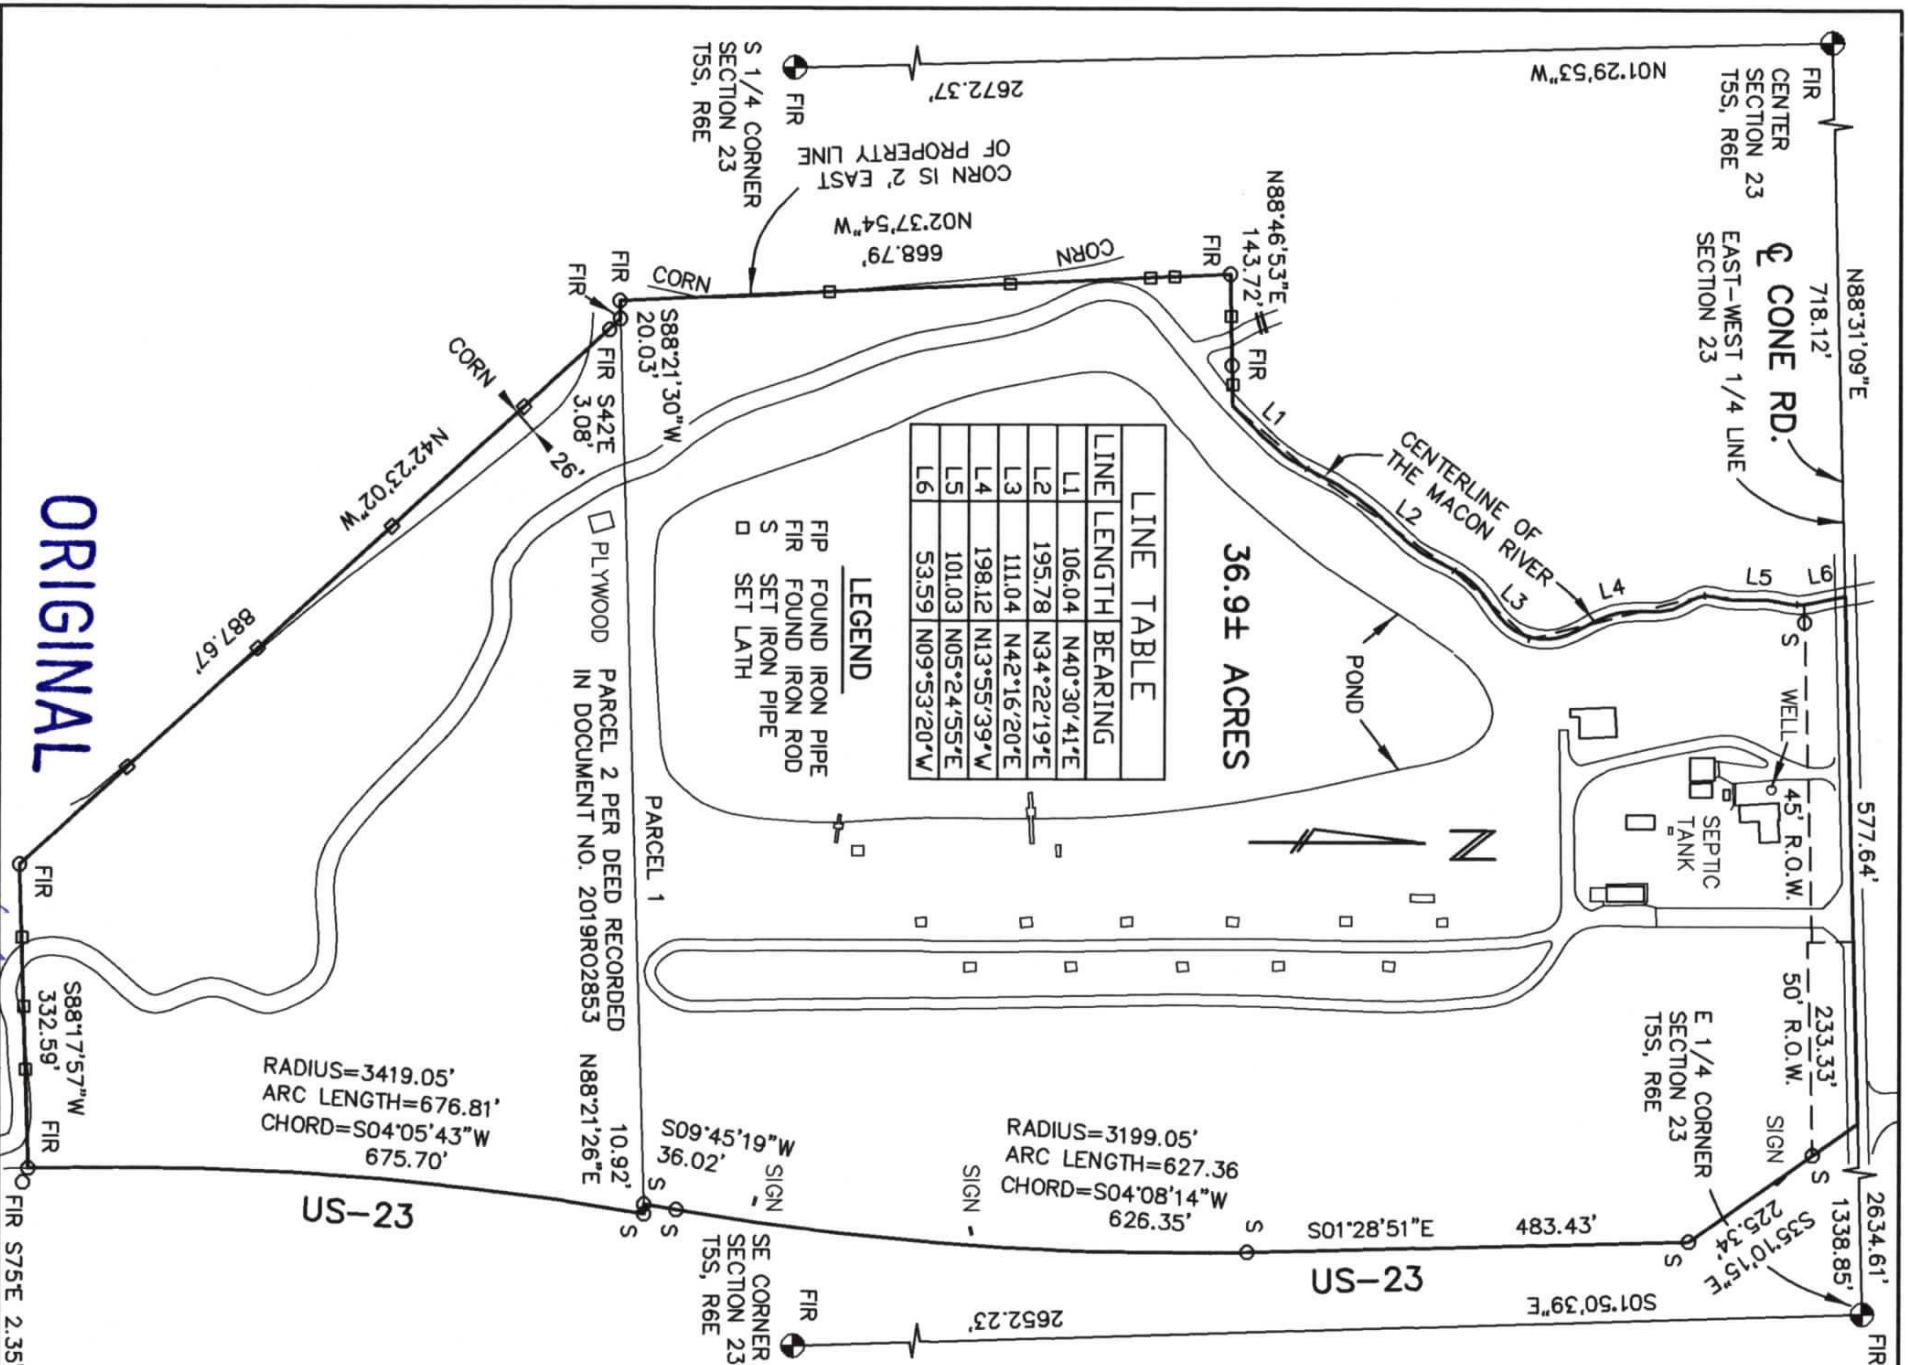

ORIGINAL

COLEMAN LAND SURVEYING, PLC

4301 SALINE-WATERWORKS, RD.
SALINE, MI. 48176

PH 734-944-3266
FAX 734-944-3263

KENNETH R. COLEMAN
PROFESSIONAL SURVEYOR NO. 37271

CLIENT: MATTHEW KERRY

SECTION 23, TOWN 5 SOUTH, RANGE 6 EAST

SURVEY OF A 36.9± ACRE
PARCEL IN THE SE 1/4
OF SECTION 23,
MILAN TOWNSHIP

MILAN TOWNSHIP

MONROE COUNTY, MICHIGAN

DATE 5-26-23

JOB NO. 2448

BOOK 47-34

CAD NO. 2448

SHEET 2 OF 2

FILE NO. 2448

