

SEAL

I CERTIFY THAT THESE DOCUMENTS WERE PREPARED OR APPROVED BY ME, AND I AM A DULY LICENSED ARCHITECT UNDER THE LAWS OF THE STATE OF MARYLAND. LICENSE NUMBER: \_\_\_\_\_ EXPIRATION DATE: \_\_\_\_\_

STATE OF MARYLAND LICENSE NUMBER: 14696

© 2023 CR GOODMAN ASSOCIATES, INC. D.B.A. CRGA DESIGN. THESE DRAWINGS ARE THE PROPERTY OF THE ARCHITECT CR GOODMAN ASSOCIATES, INC. D.B.A. CRGA DESIGN. UNAUTHORIZED REPRODUCTION FOR ANY PURPOSE IS AN INFRINGEMENT UPON COPYRIGHT LAWS. VIOLATORS WILL BE SUBJECT TO PROSECUTION TO THE FULLEST EXTENT OF THE LAW.

CONSULTANTS

CONSULTANT 1

XXX  
 XXX  
 XXX

CONSULTANT 2

XXX  
 XXX  
 XXX

CONSULTANT 3

XXX  
 XXX  
 XXX

CONSULTANT 4

XXX  
 XXX  
 XXX

ISSUE	DATE	NUMBER

CLIENT

PROJECT ADDRESS

PROJECT TITLE

CW - UMUCH - 3RD FLOOR TENANT DEMISING WALLS

DATE 11-29-2024



CRGA PROJECT NUMBER 24.160.A

DRAWING TITLE

SD - NEW WORK PLAN - 3RD FLOOR - DESIGN OPTION #1A

DRAWING NUMBER

A100

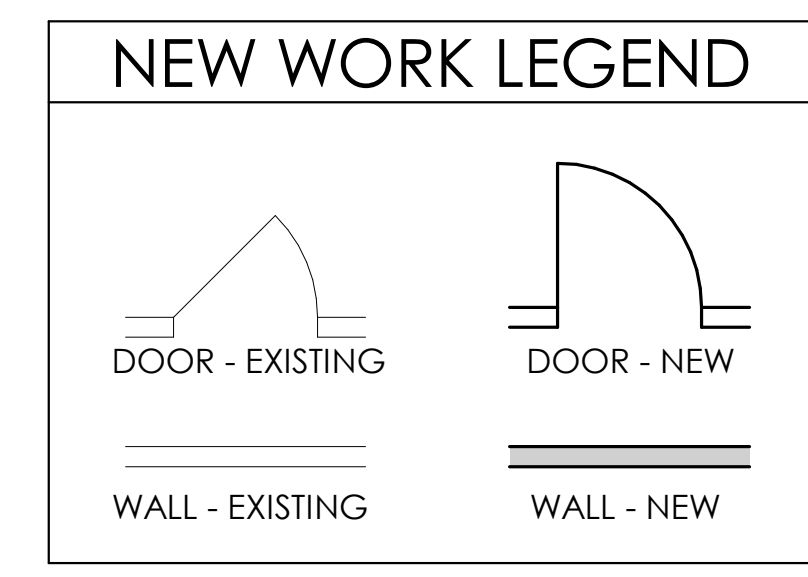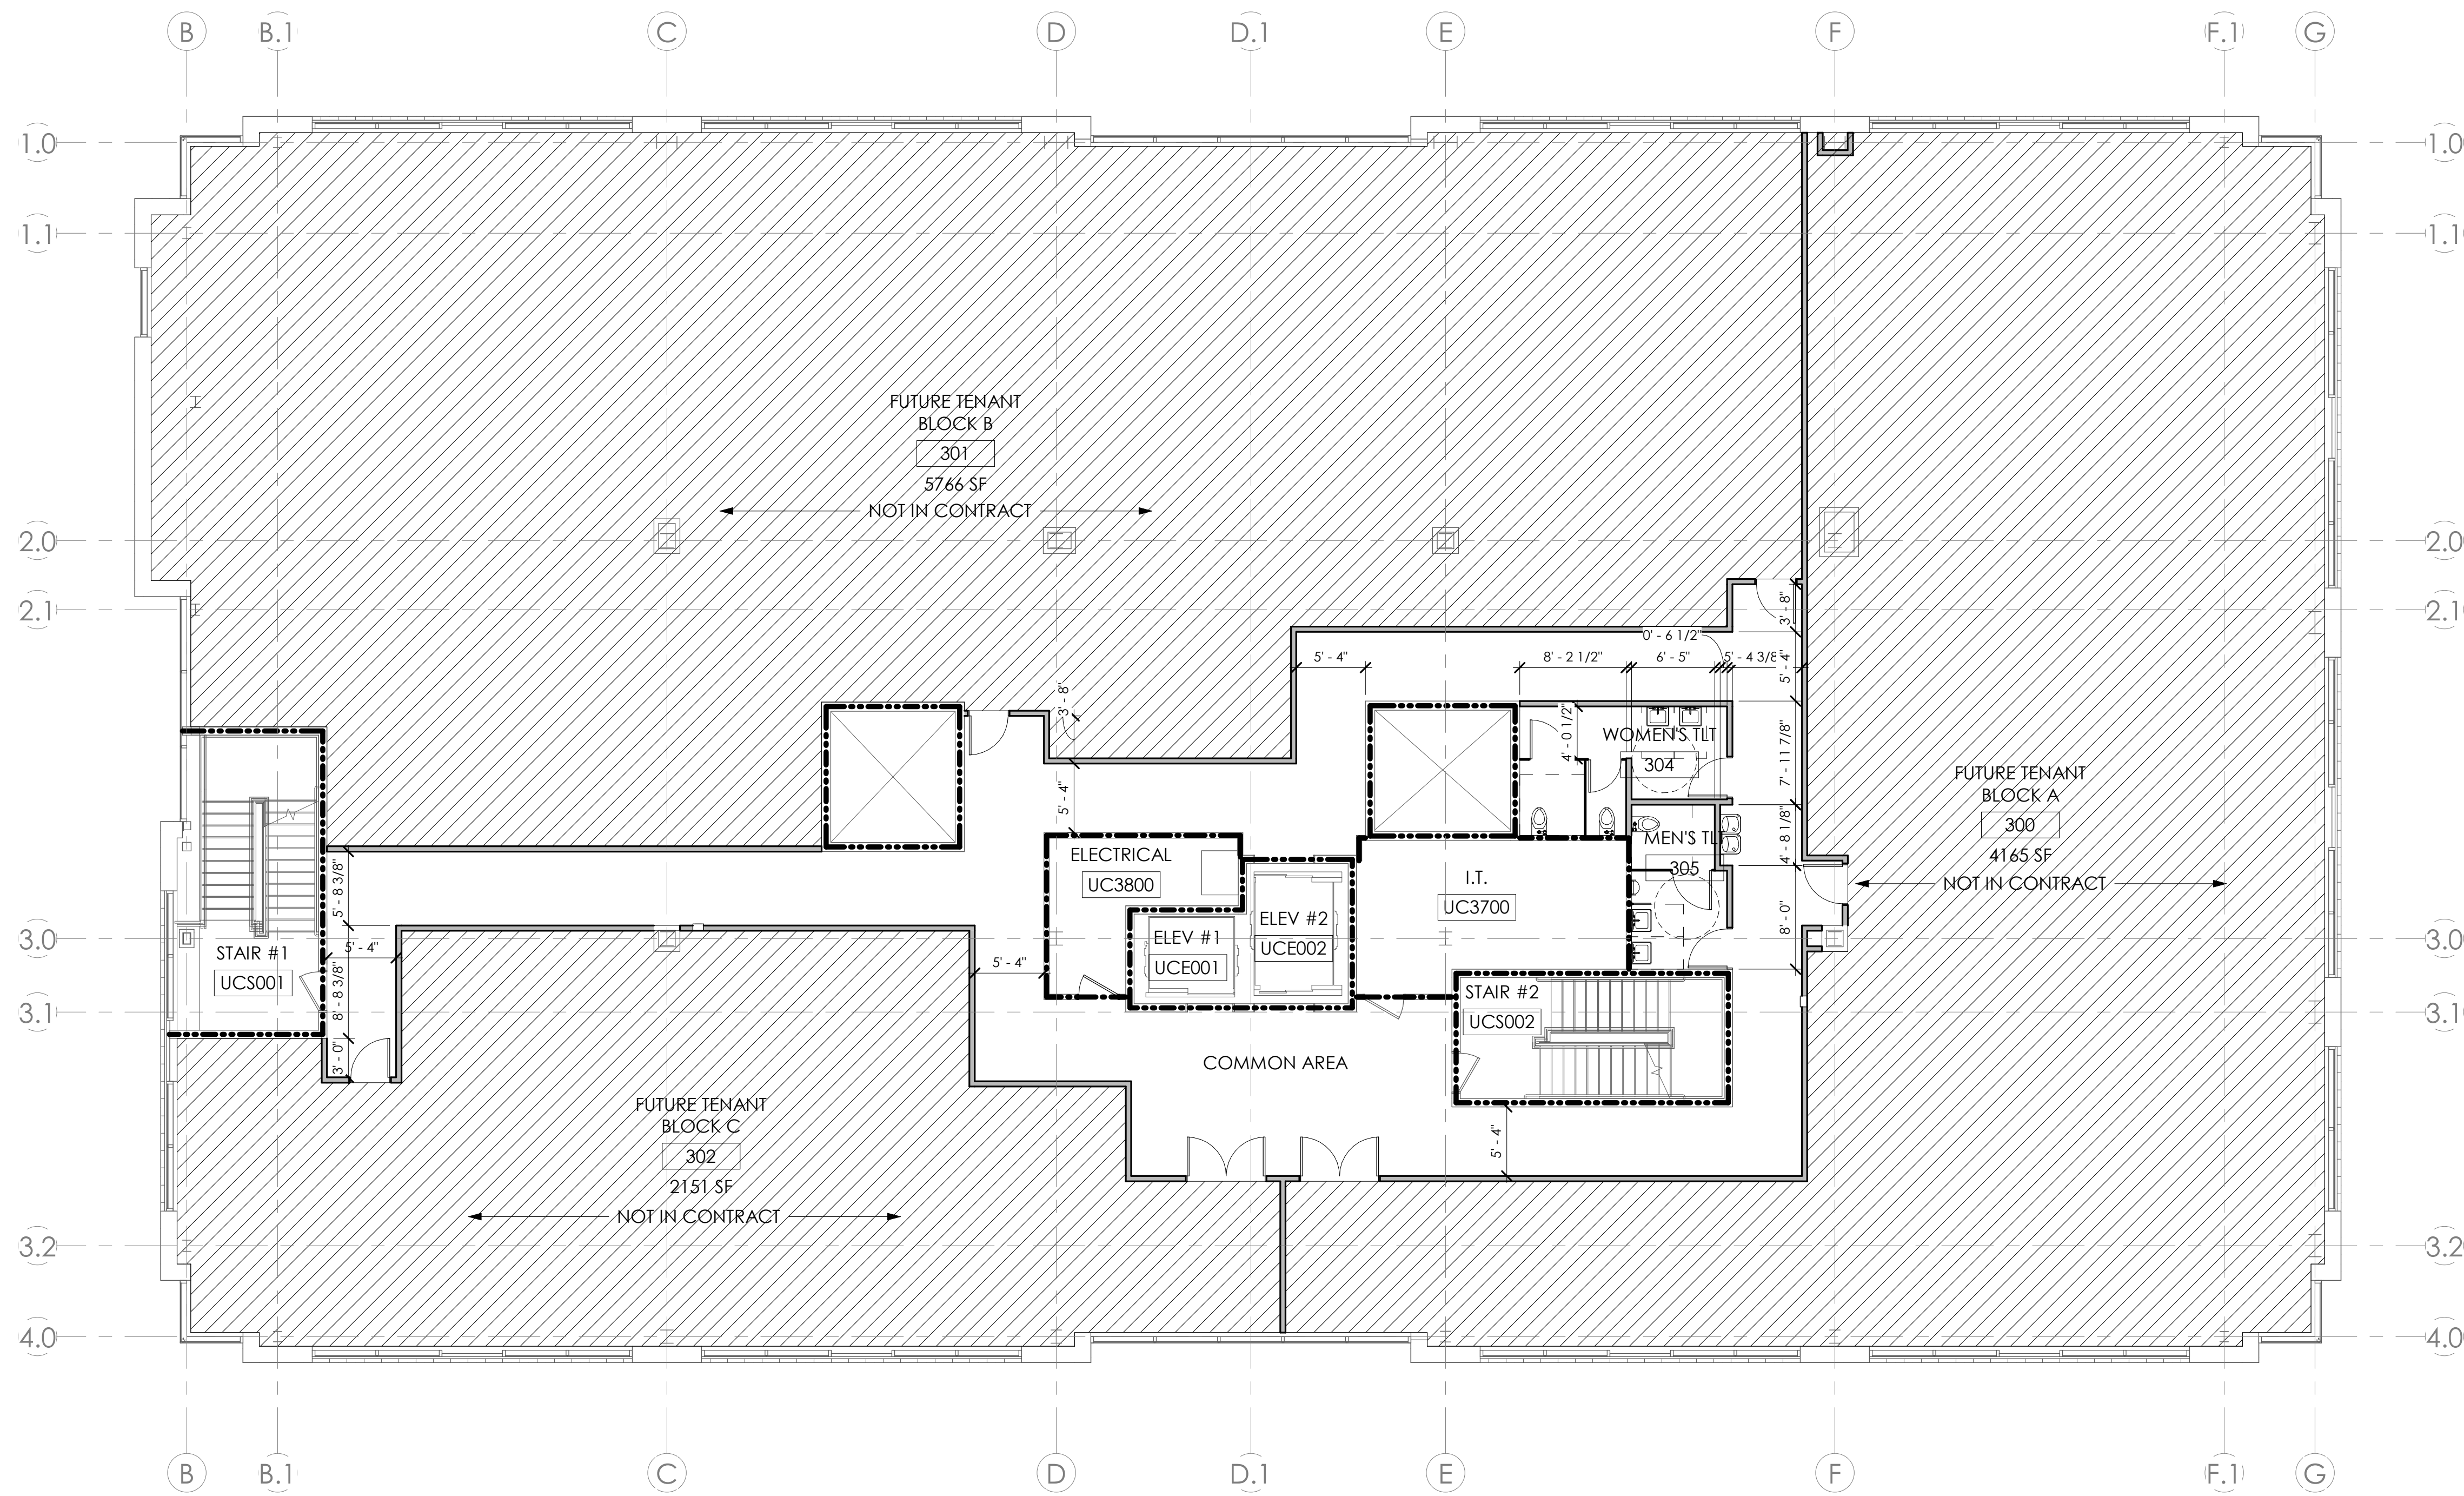

1 SD - NEW WORK PLAN - 3RD FLOOR - DESIGN OPTION #1A  
 A100 SCALE: 1/8" = 1'-0"

