

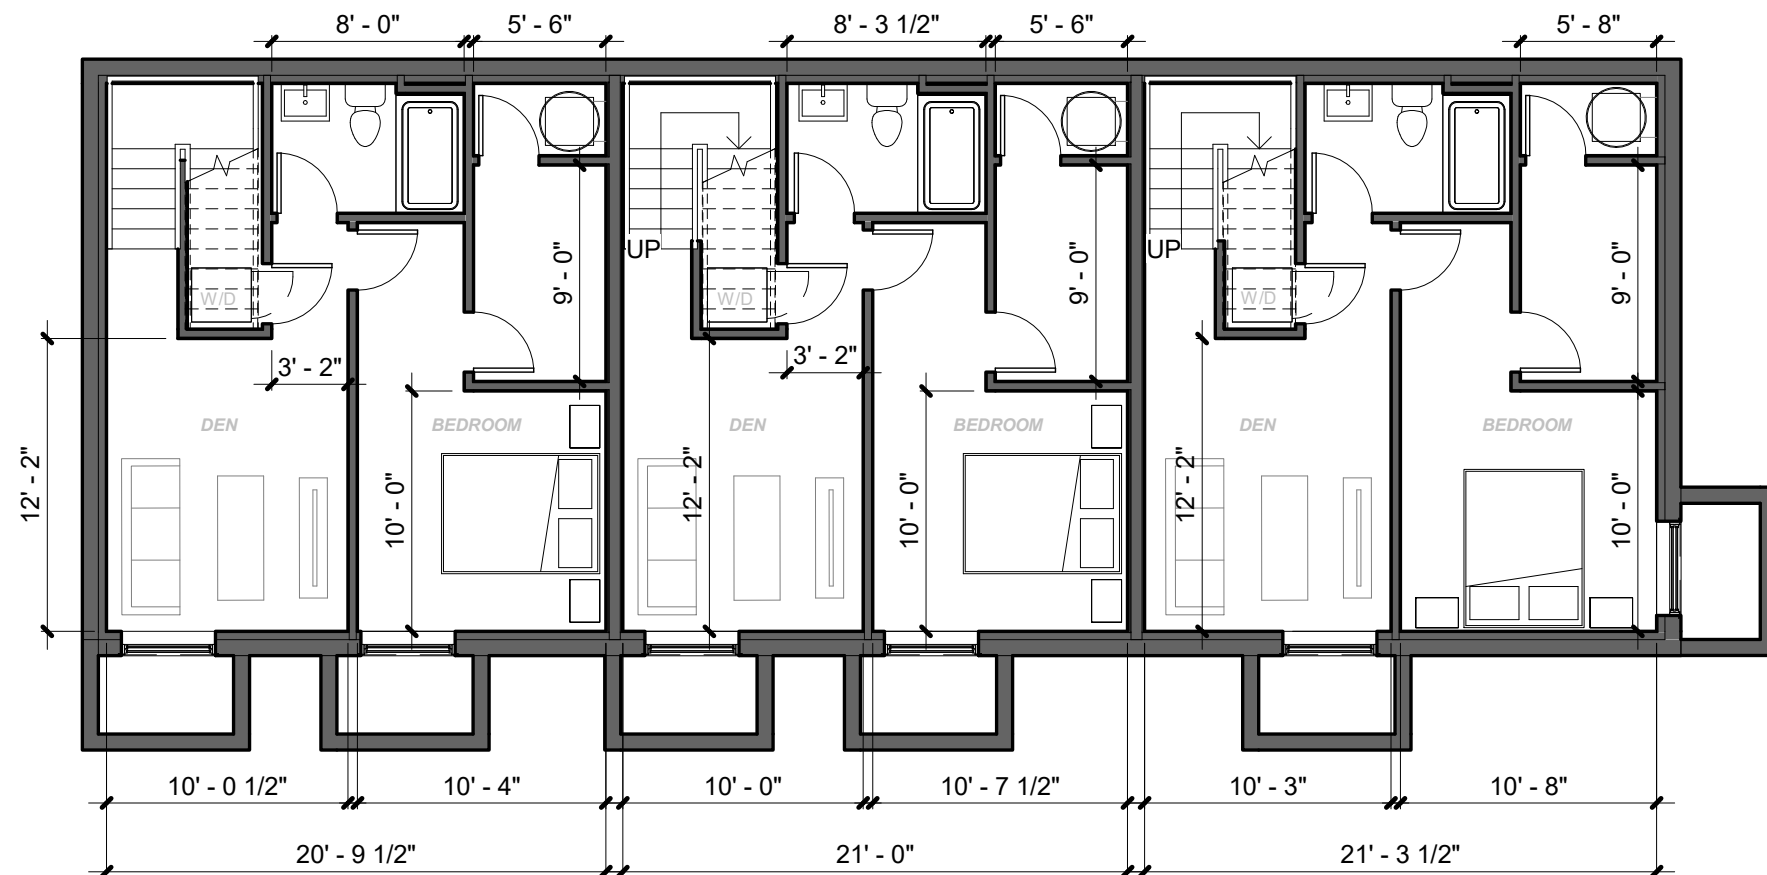



1
A-000 sk-BASEMENT
1/8" = 1'-0"

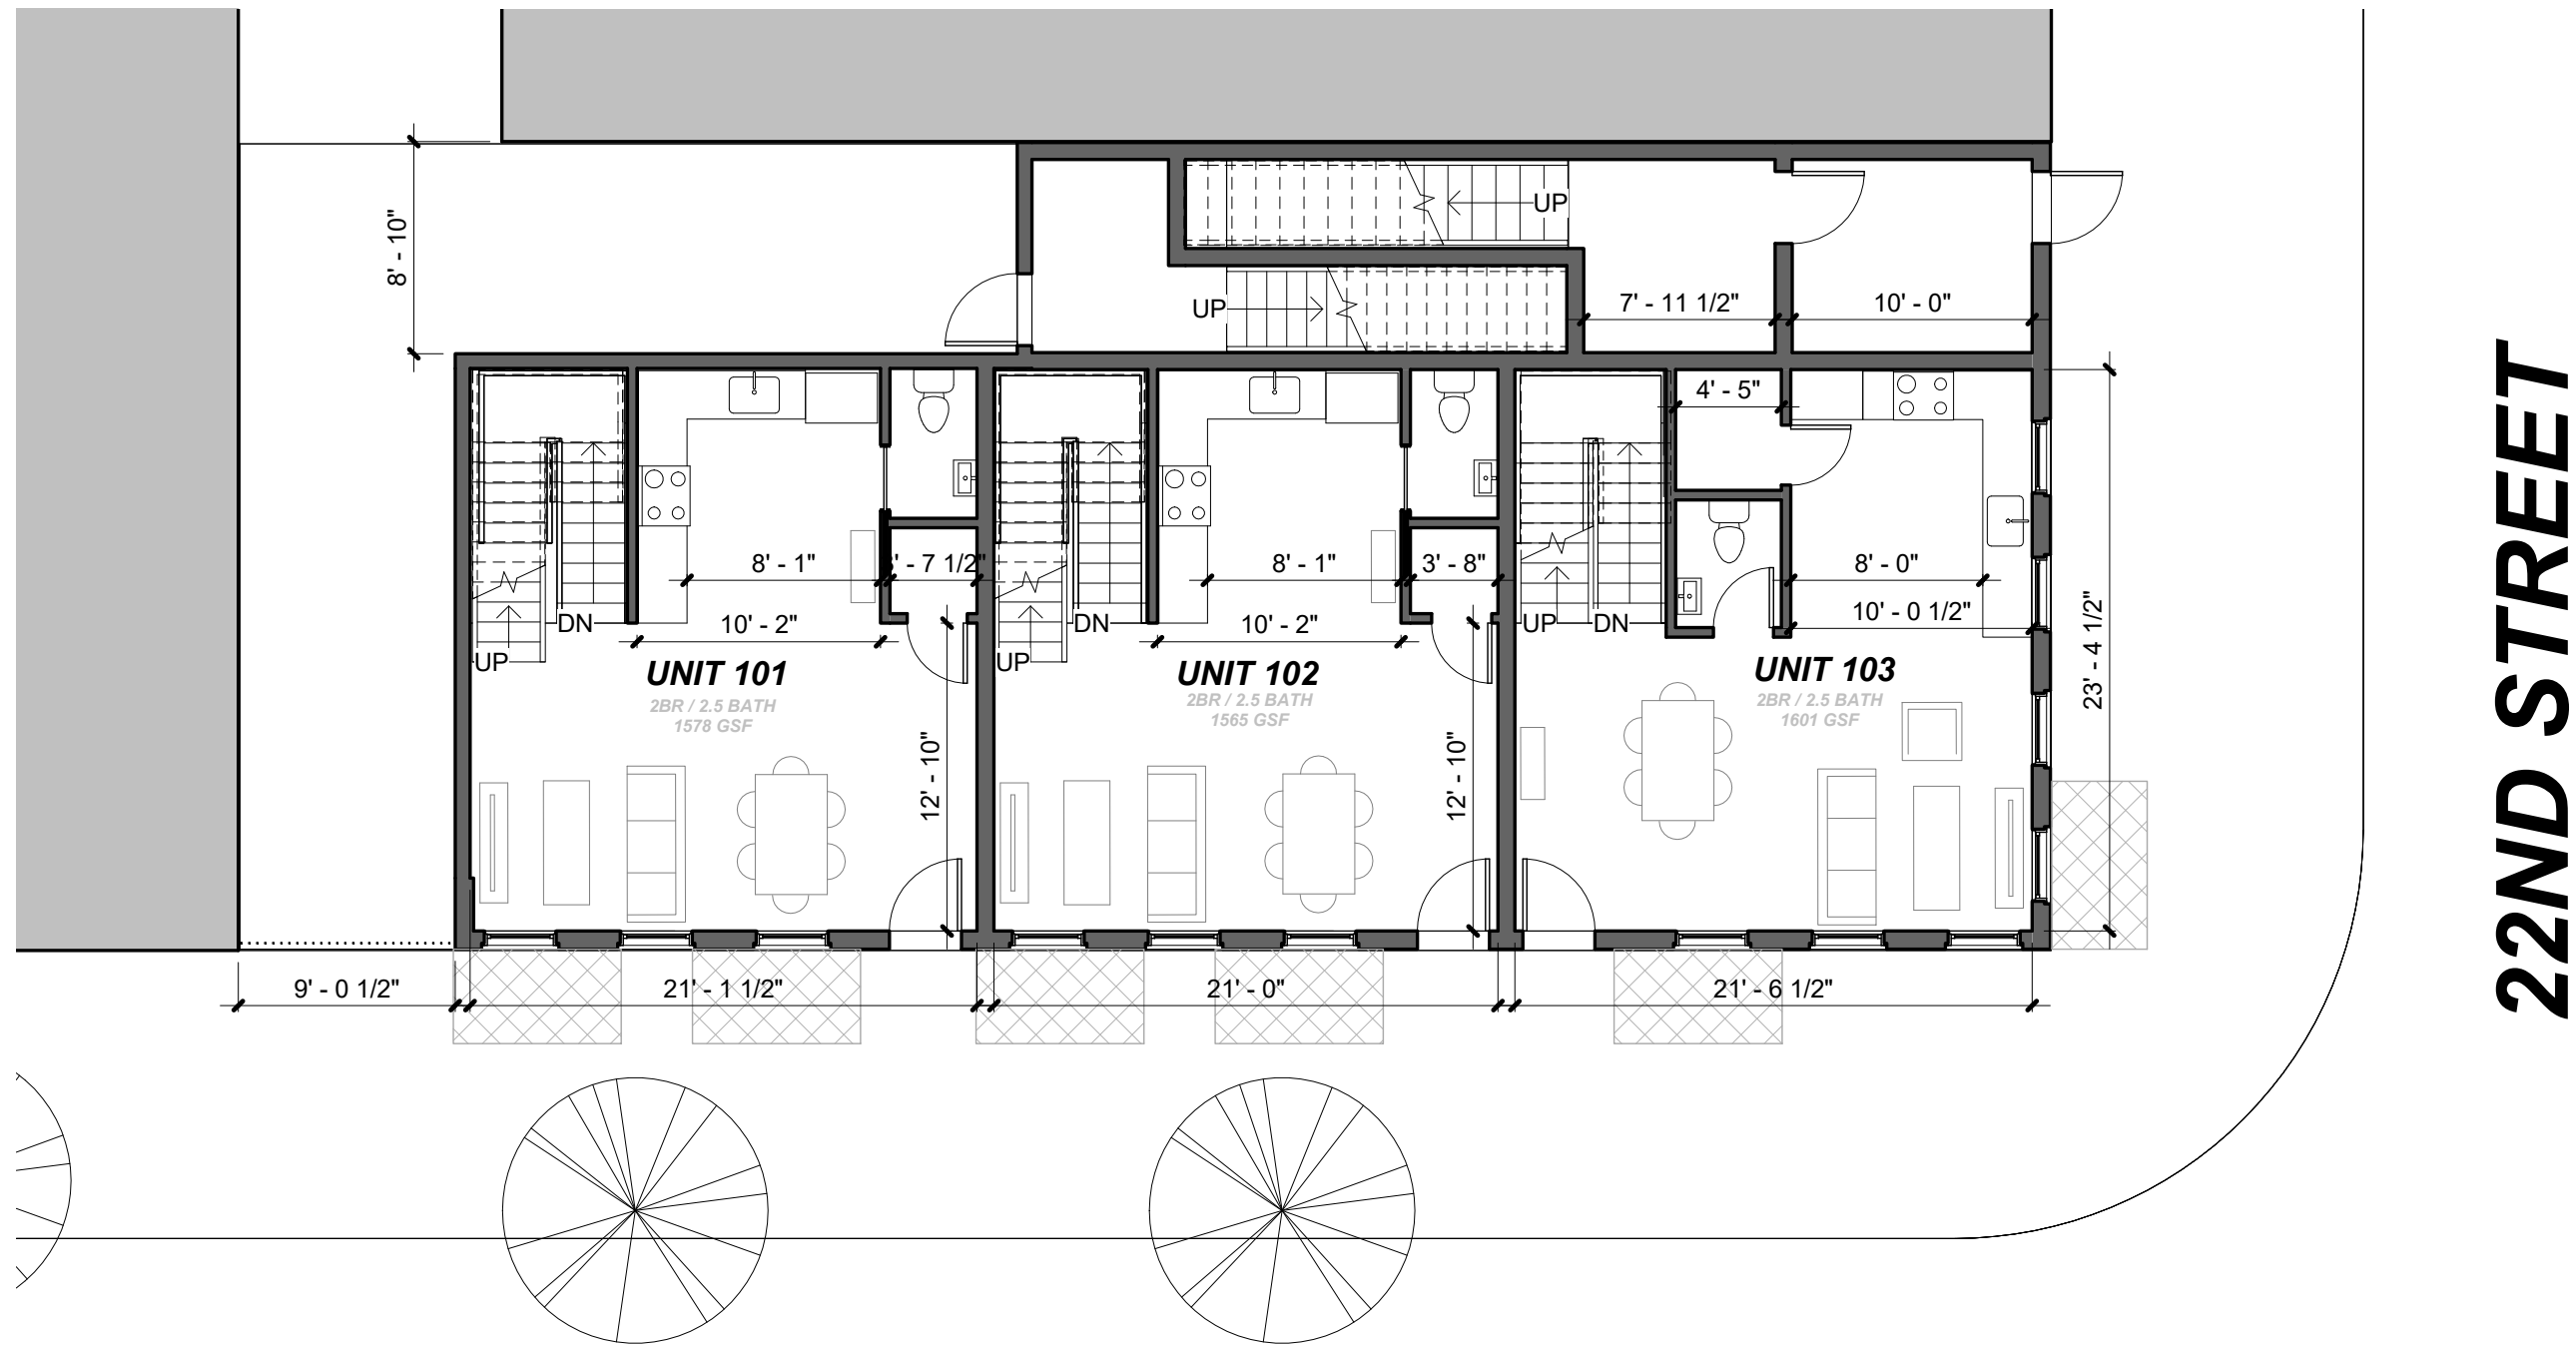




PARRISH STREET

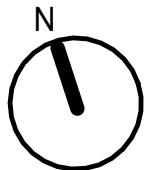



1 sk-FIRST FLOOR
A-101 1/8" = 1'-0"

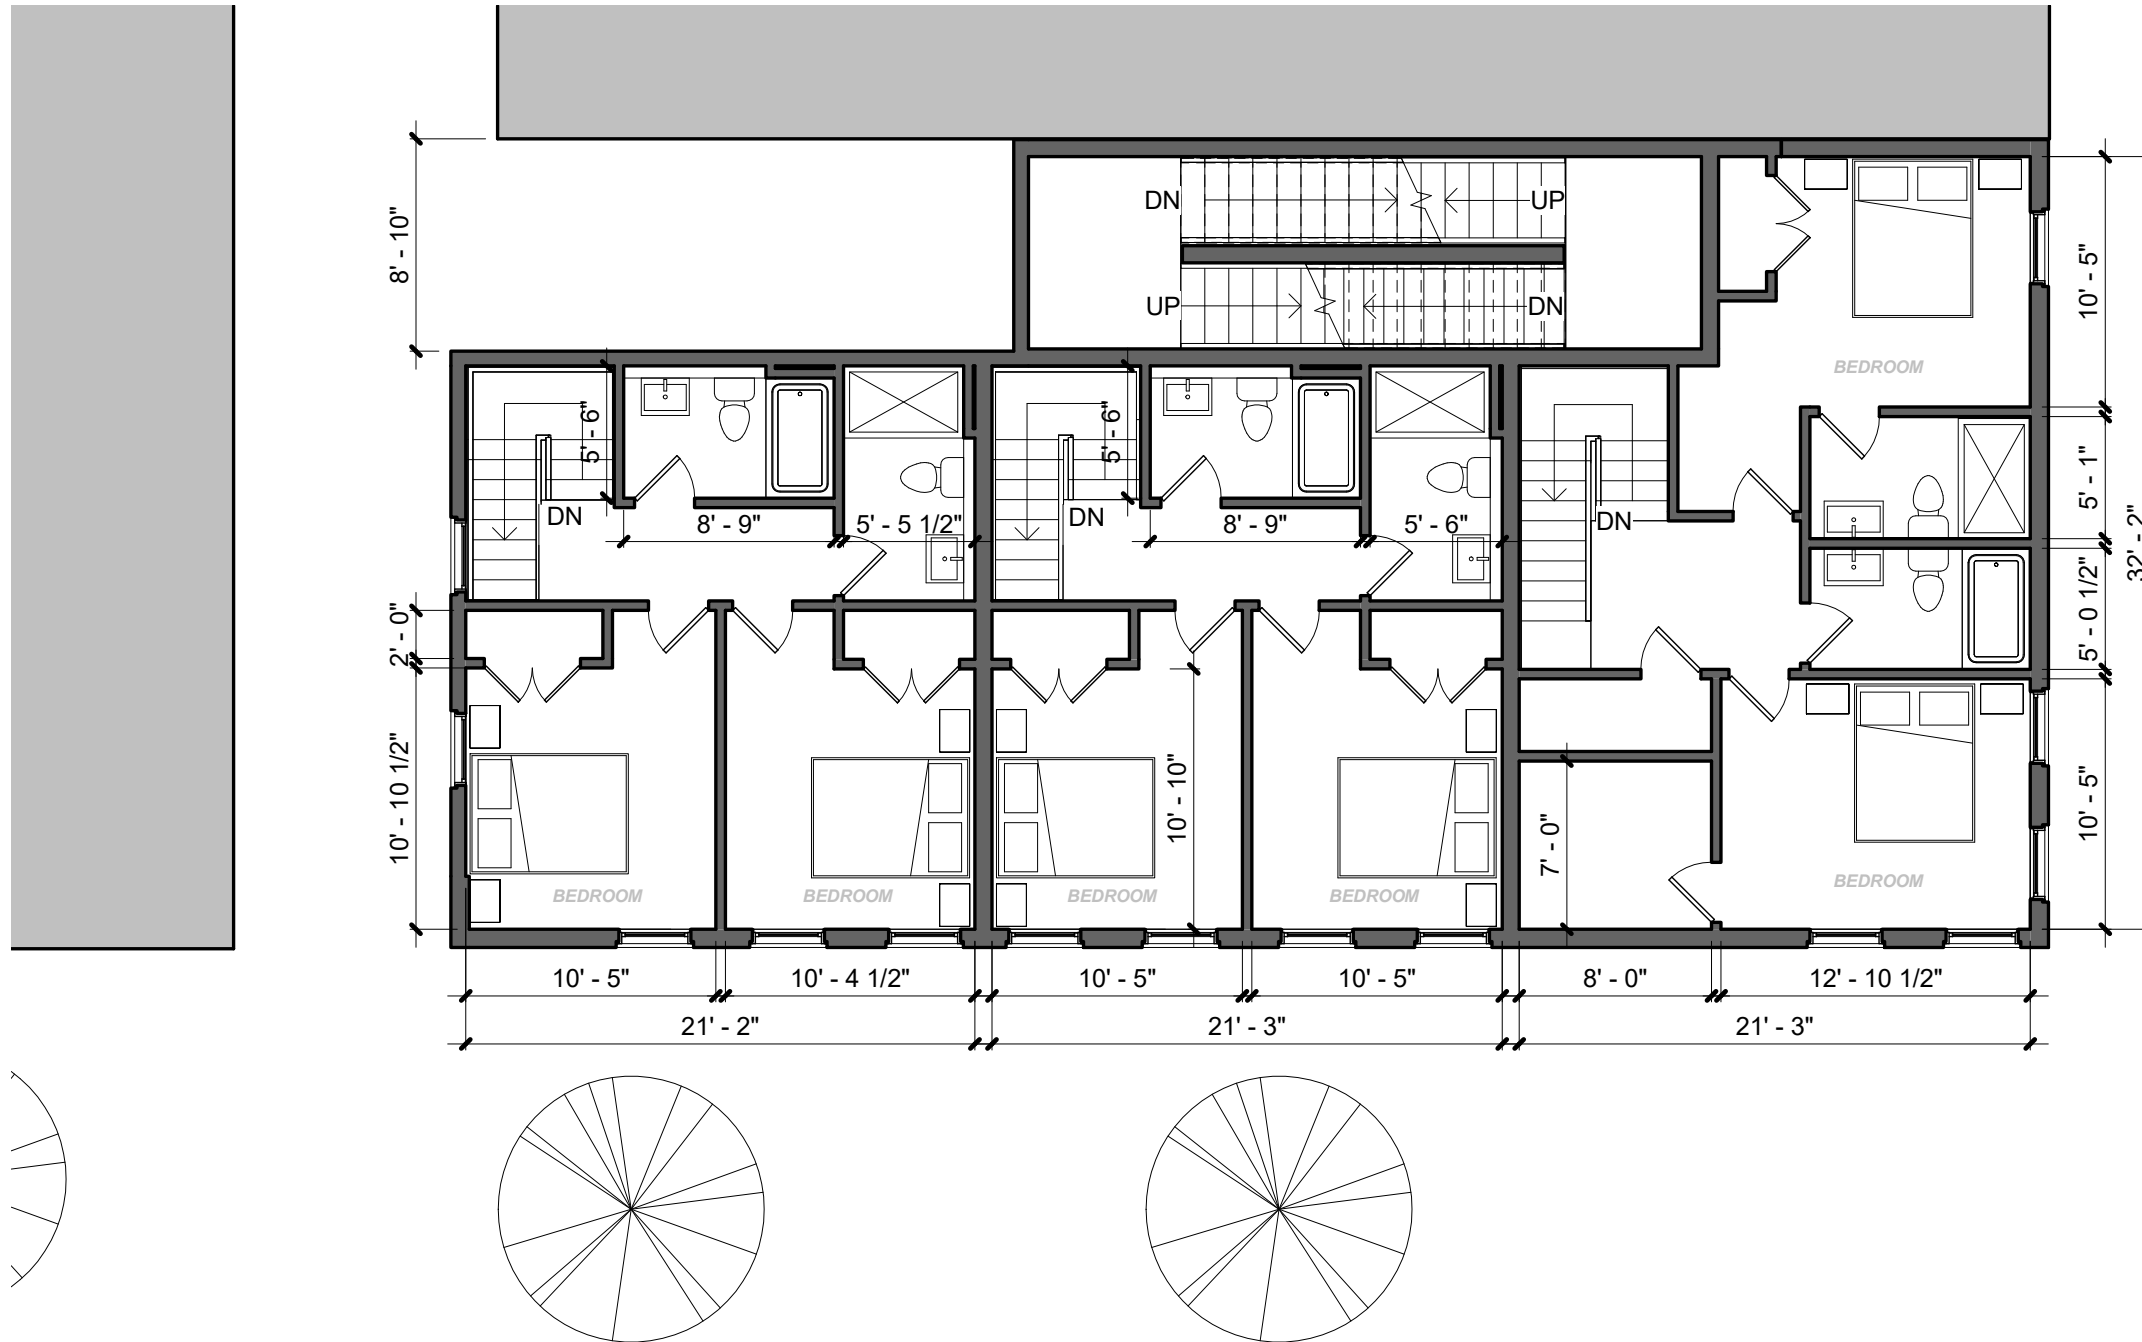



2 sk-SECOND FLOOR
A-102 1/8" = 1'-0"

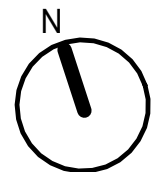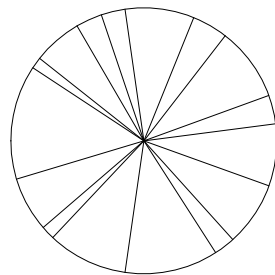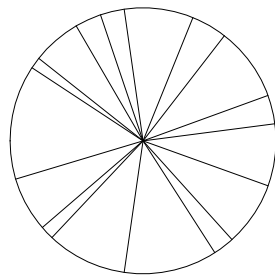

PARRISH APARTMENTS
08/09/2023

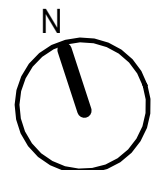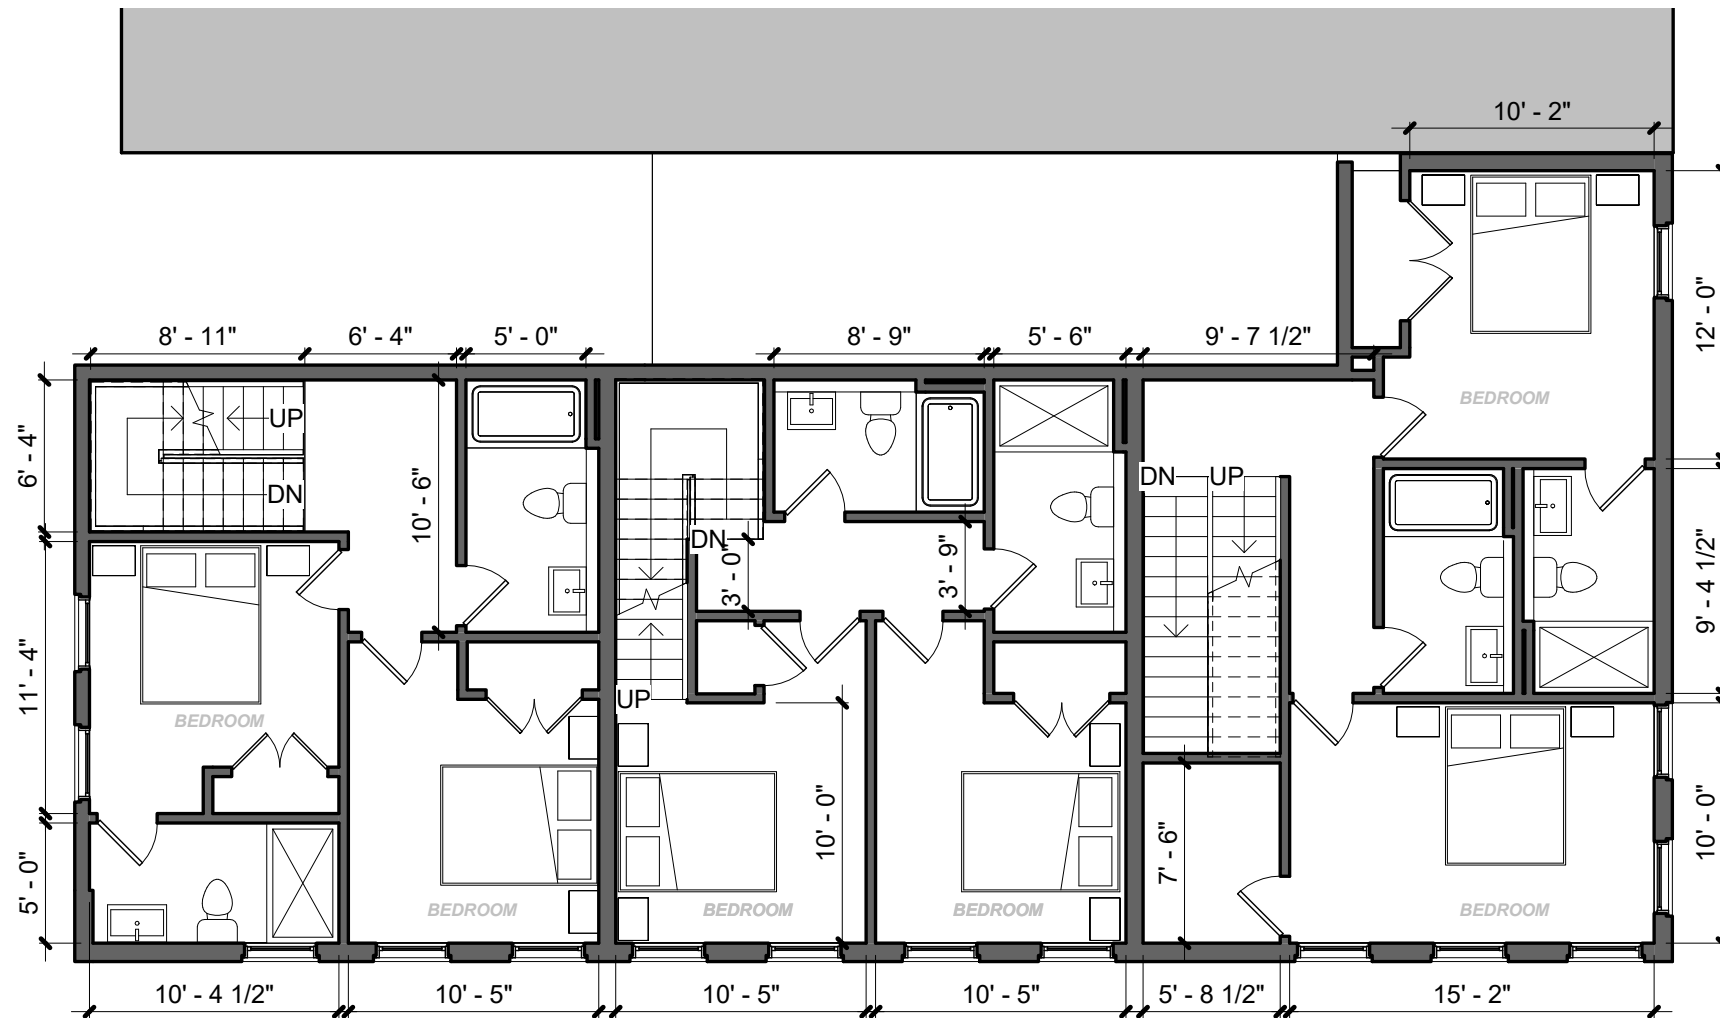

1 sk-FOURTH FLOOR
A-103 1/8" = 1'-0"

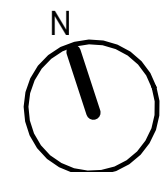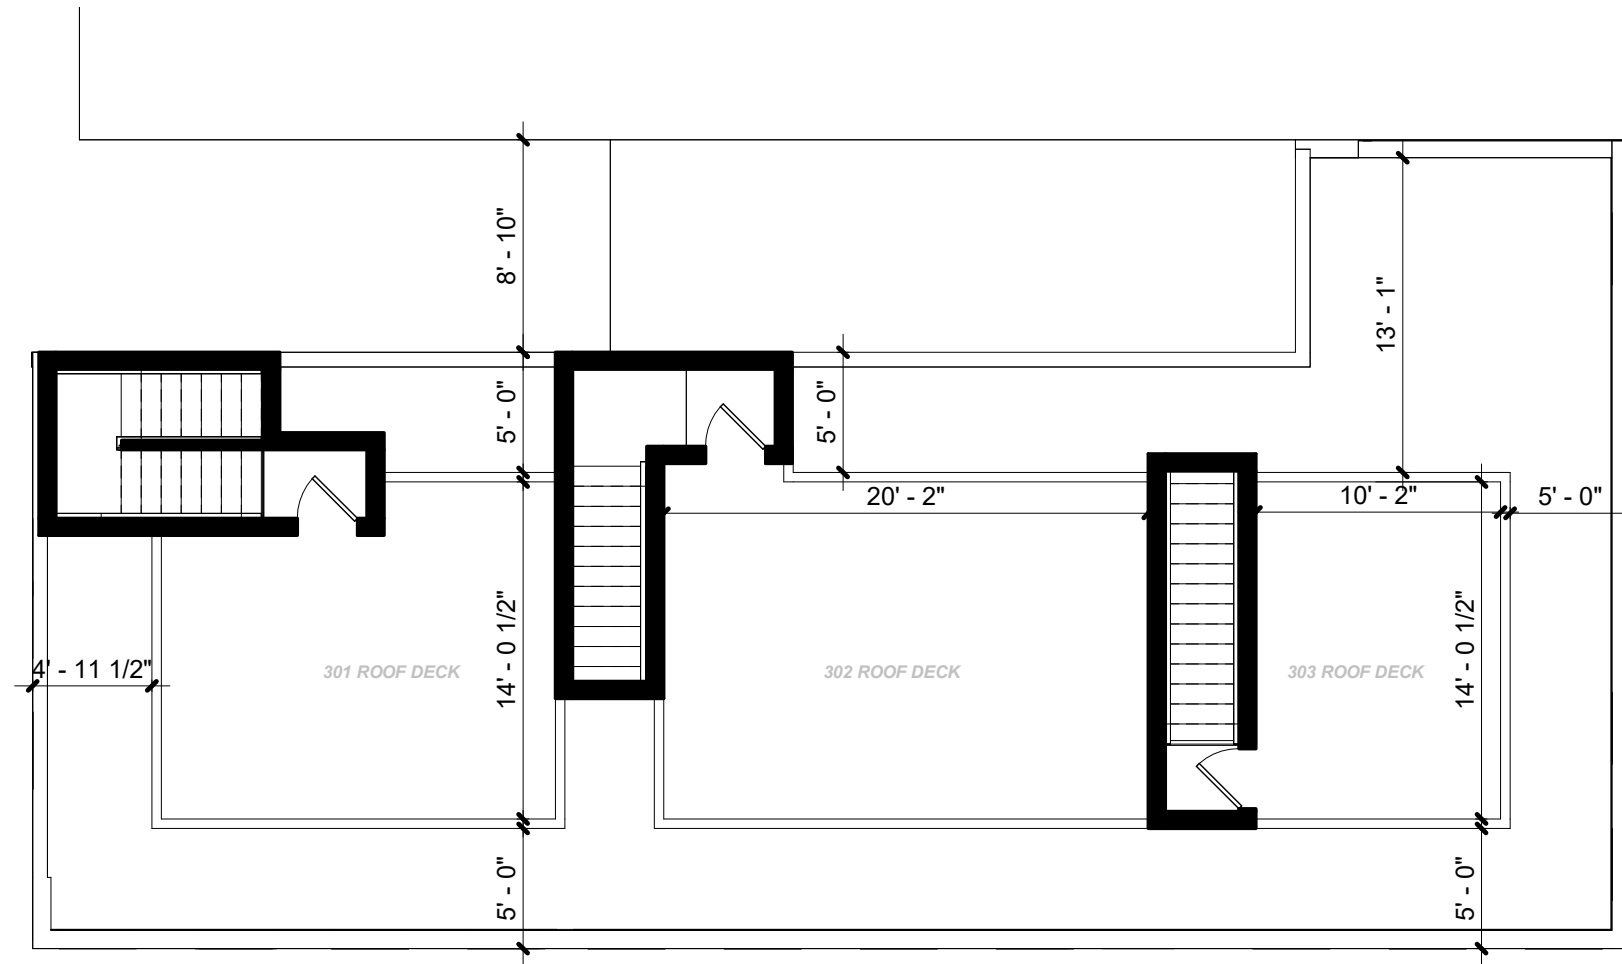

1 sk-ROOF
A-104 1/8" = 1'-0"

