


F:\SAR1\CAD\Conceptual\2023-02-07 CONCEPT PLAN\Concept Plan.dwg, 3/14/2023 3:08:41 PM

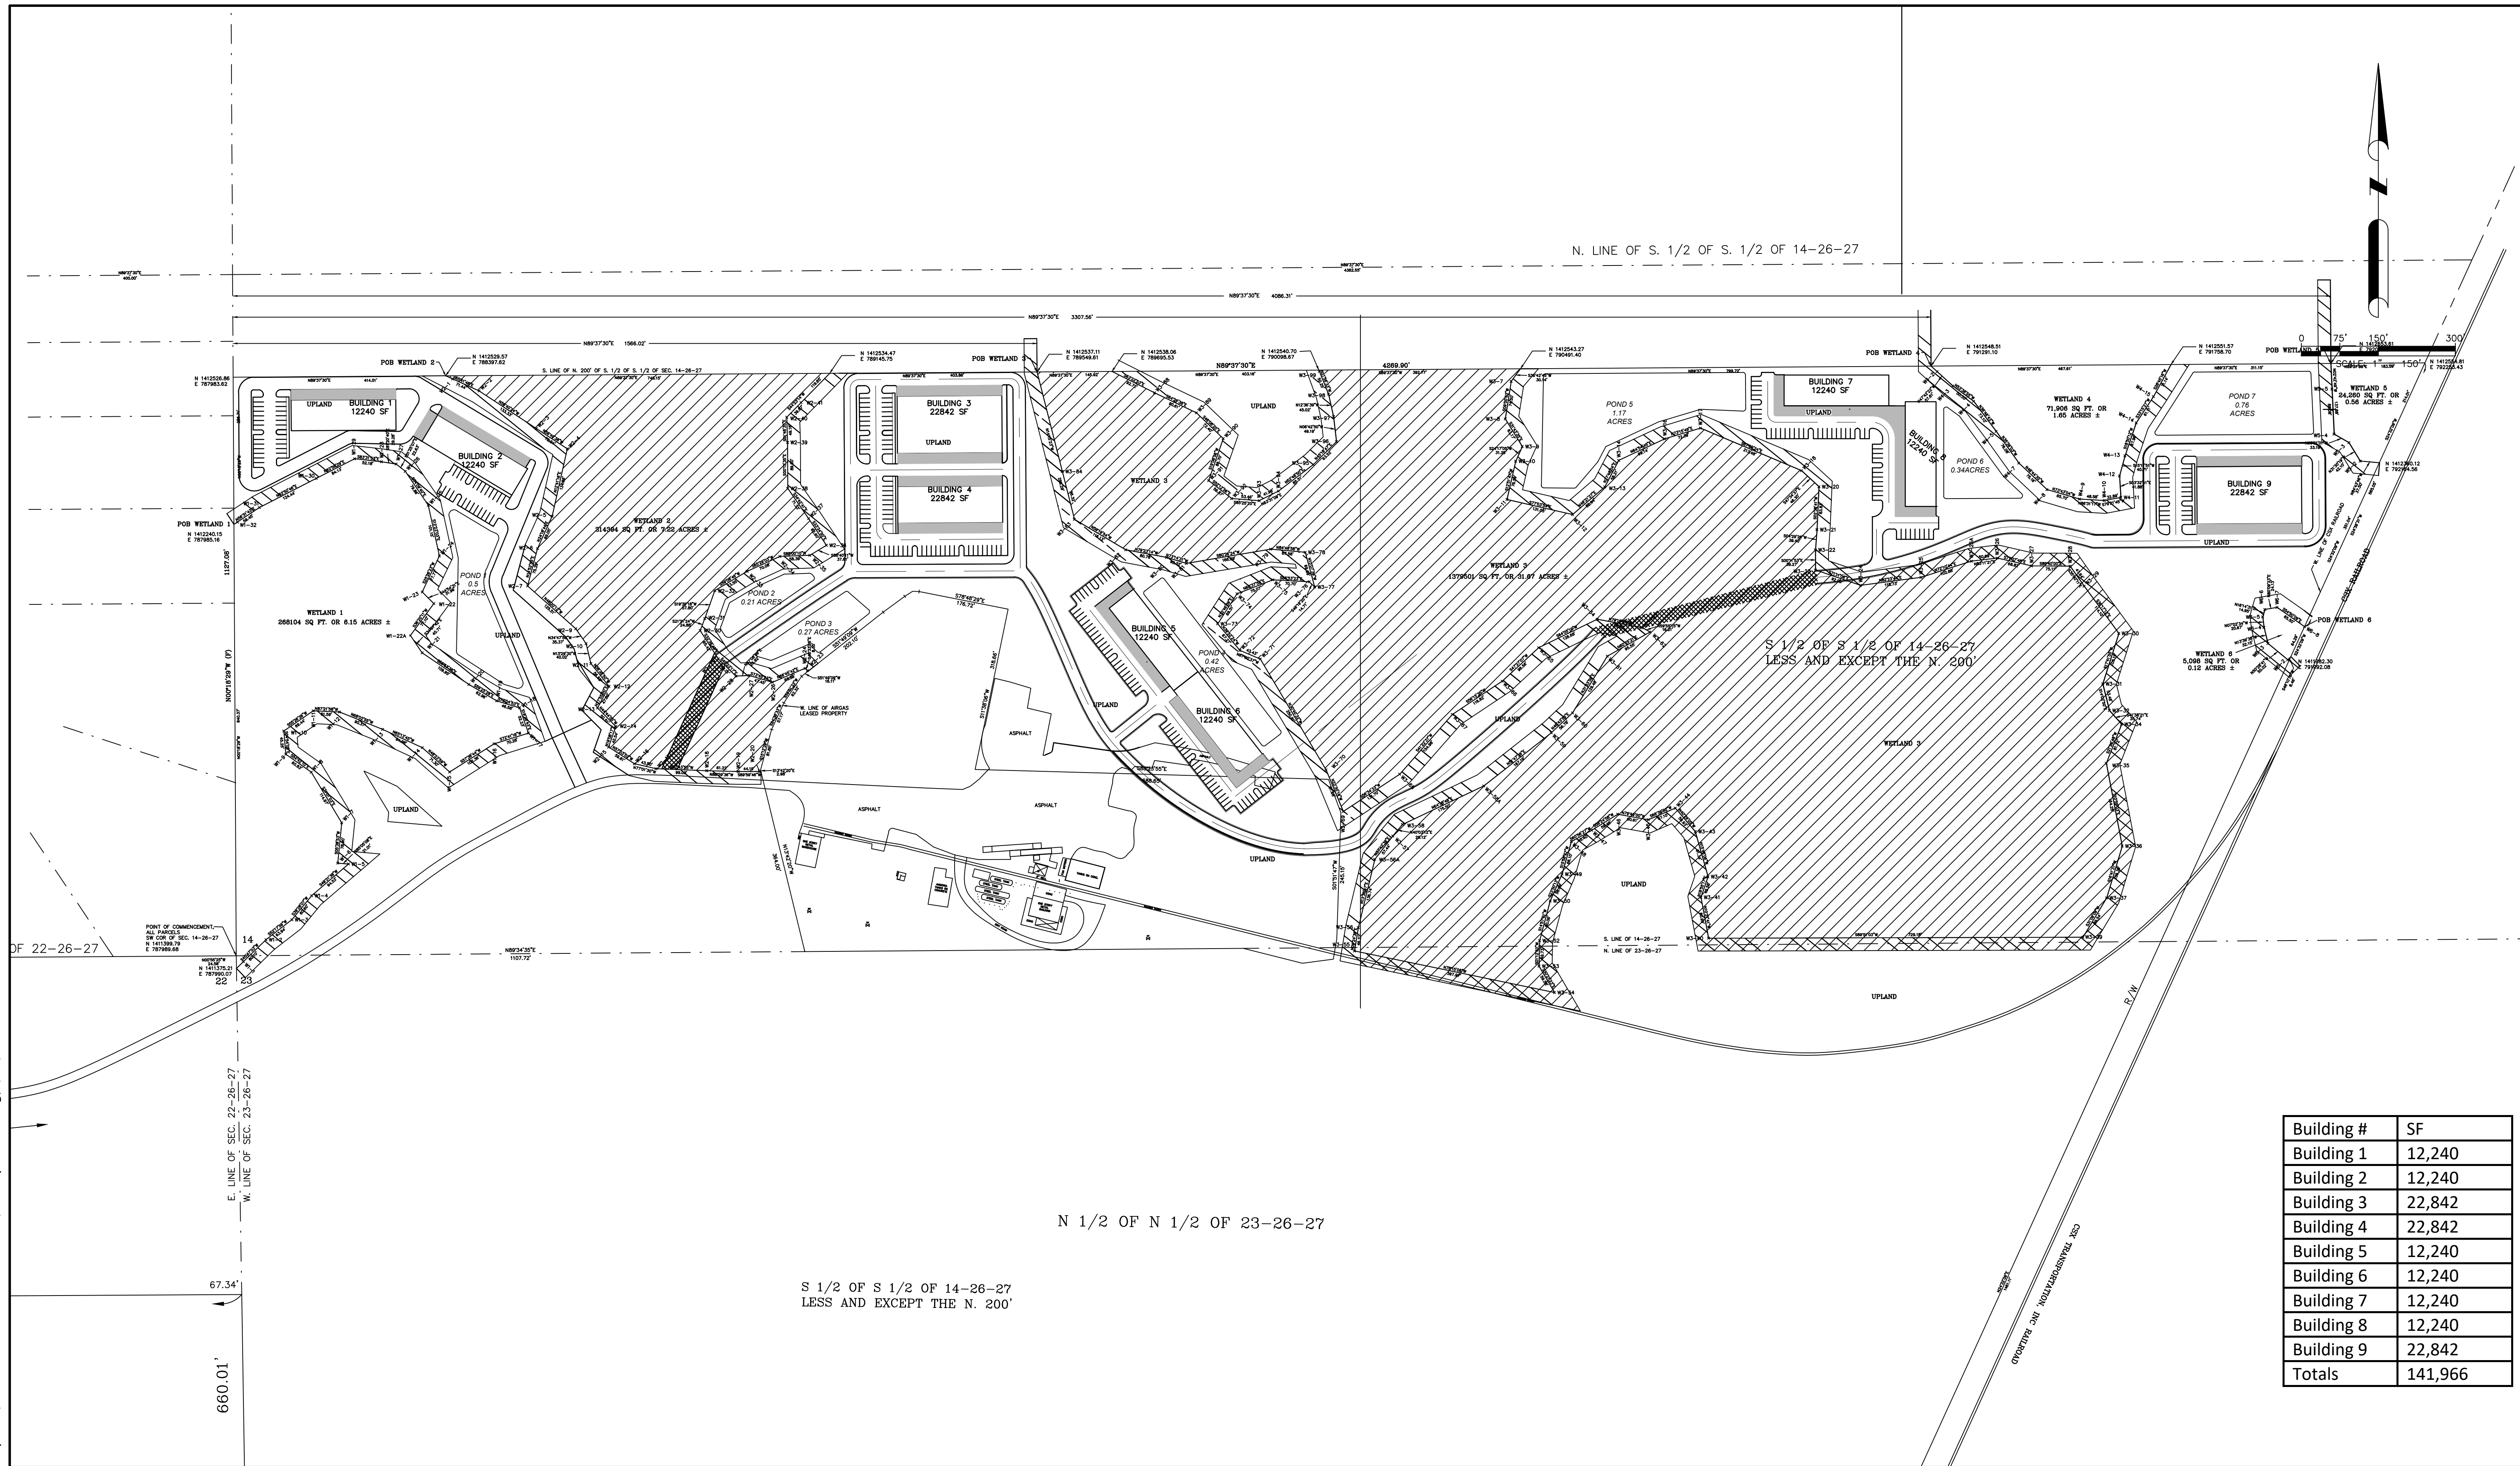

| Building # | SF      |
|------------|---------|
| Building 1 | 12,240  |
| Building 2 | 12,240  |
| Building 3 | 22,842  |
| Building 4 | 22,842  |
| Building 5 | 12,240  |
| Building 6 | 12,240  |
| Building 7 | 12,240  |
| Building 8 | 12,240  |
| Building 9 | 22,842  |
| Totals     | 141,966 |

**DSE**  
**DAVE SCHMITT ENGINEERING, INC.**  
 12301 LAKE UNDERHILL ROAD  
 SUITE 241.  
 ORLANDO, FL 32828  
 407-207-9088 FAX 407-207-9089  
 Certification of Authorization #27471

| REVISIONS |    |             |      |    |             |
|-----------|----|-------------|------|----|-------------|
| DATE      | BY | DESCRIPTION | DATE | BY | DESCRIPTION |
|           |    |             |      |    |             |
|           |    |             |      |    |             |
|           |    |             |      |    |             |

DAVE M. SCHMITT  
 FLORIDA REG. NUMBER  
 48274

**CONCEPT PLAN**  
**SAR PROPERTY**  
**DAVENPORT, FL**

DATE: FEBRUARY 2023  
 PROJECT NO.: SAR-1  
 DRAWN BY: MP  
 CHECKED BY: DMS  
 SCALE: 1"=150'  
 SHEET: 01 OF 01