



SCALE: 1" = 40'

RESIDUE OF 13.1088 ACRES
H.C.C.F.NO. S787430

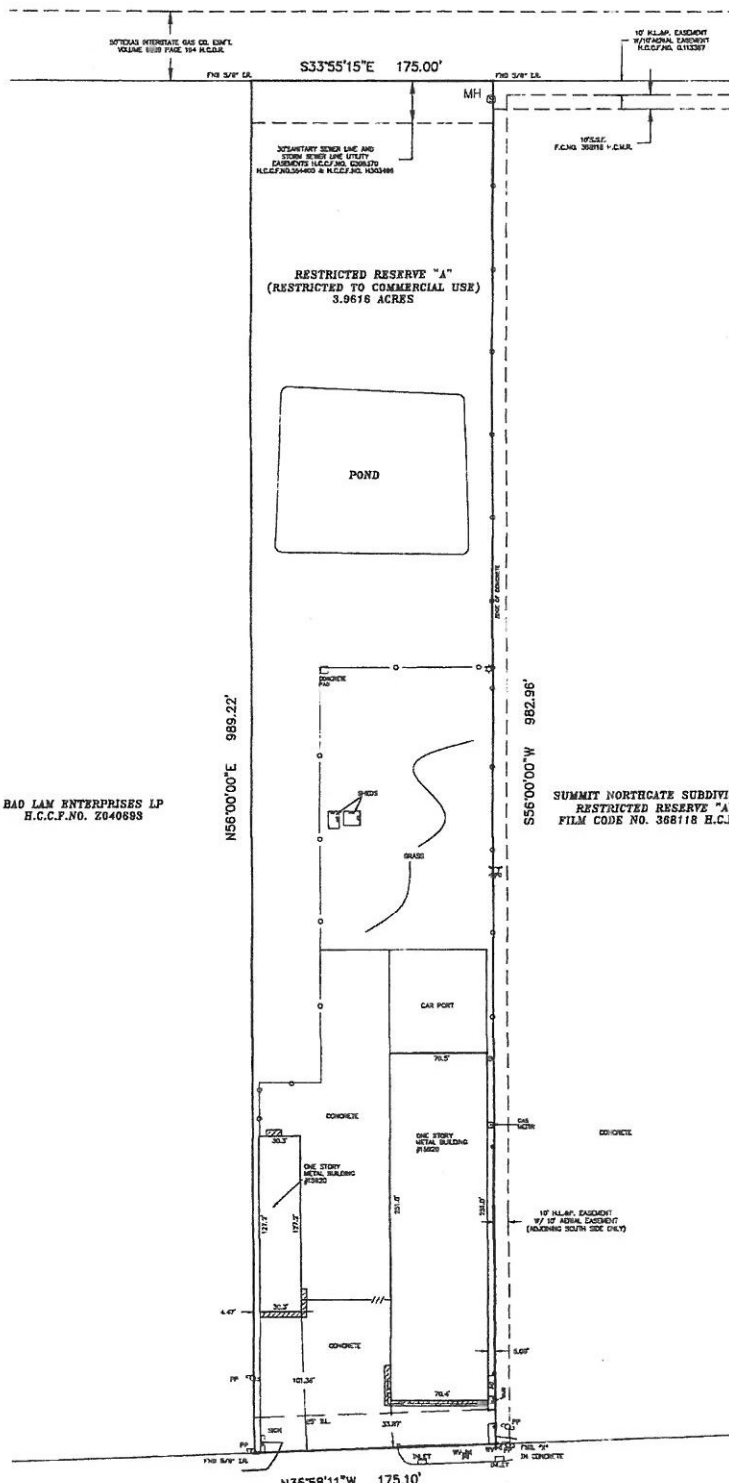

BAO LAM ENTERPRISES LP
H.C.C.F.NO. Z040698

SUMMIT NORTHCATE SUBDIVISION
RESTRICTED RESERVE "A"
FILM CODE NO. 368118 H.C.M.R.

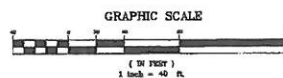

LEGEND

H.C.E.Y. NO. - HARRIS COUNTY CLERK'S FILE
 NUMBER
 H.C.M. - HARRIS COUNTY MAP RECORDS
 B.L. - BUILDING LINE
 A.E. - AERIAL CASSEMENT
 --- HIGH FENCE
 R.O.W. - RIGHT OF WAY
 L.A. - HIGH ROAD
 U.E. - UTILITY EASEMENT
 S.S.E. - SANITARY SEWER EASEMENT
 F.I.L.E. - FILL HYDRAULIC CASSEMENT
 --- CHAIN LINK FENCE
 W-WATER VALVE
 FY. - 381 - CHANSE
 * - TOWER POLE
 * - LIGHT POLE WITH BASE
 - EDGE OF CONCRETE
 W-WATER METER BOX
 AC - ACRES AREA
 * - HILLS

KUYKENDAHL ROAD (VARIABLE WIDTH R.O.W.)
(H.C.C.F.NO. K690755)

I, MICHAEL D. WORTON, A REGISTERED PROFESSIONAL LAND SURVEYOR IN THE STATE OF TEXAS, DO HEREBY CERTIFY THAT THE PLAT HEREON CORRECTLY REPRESENTS THE RESULTS OF AN ACTUAL SURVEY MADE ON THE GROUND UNDER MY DIRECTION AND THAT THERE ARE NO ENCROACHMENTS EXCEPT AS SHOWN.

DATED THIS THE 12 DAY OF Nov 2014

MICHAEL D. MORTON - R/P.L.S NO.3686



NOTES

- 1) BASIS FOR SEARCHING: ASSUMED AS PLATTED.
- 2) DISTANCES SHOWN ARE GROUND DISTANCES.
- 3) THIS SURVEY WAS PERFORMED WITHOUT THE ASSISTANCE OF A TITLE COMMITTEE, EASEMENTS AND RESTRICTIONS MAY EXIST WHICH ARE NOT SHOWN HEREON. NO ADDITIONAL RESEARCH REGARDING THE EXISTENCE OF EASEMENTS OR RESTRICTIONS OF RECORD HAS BEEN PERFORMED BY ABOVE SURVEYING.
- 4) SURVEY BASED ON BEST OF EVIDENCE FURNISHED.

ARROW SURVEYING 10920 KUYKENHAW, ROAD HOUSTON, TEXAS 77068									
