


To Scale

RICHARD S. MURRAY D.B. 137, PG. 675
CONTAINS 0.593 ACRES

PLA. No. ~~1~~
TRUE NORTH
DECLINATION
09°00' 2 W


* New owner as of 6/24/88: RICHARD V. PRYOR

To Scale

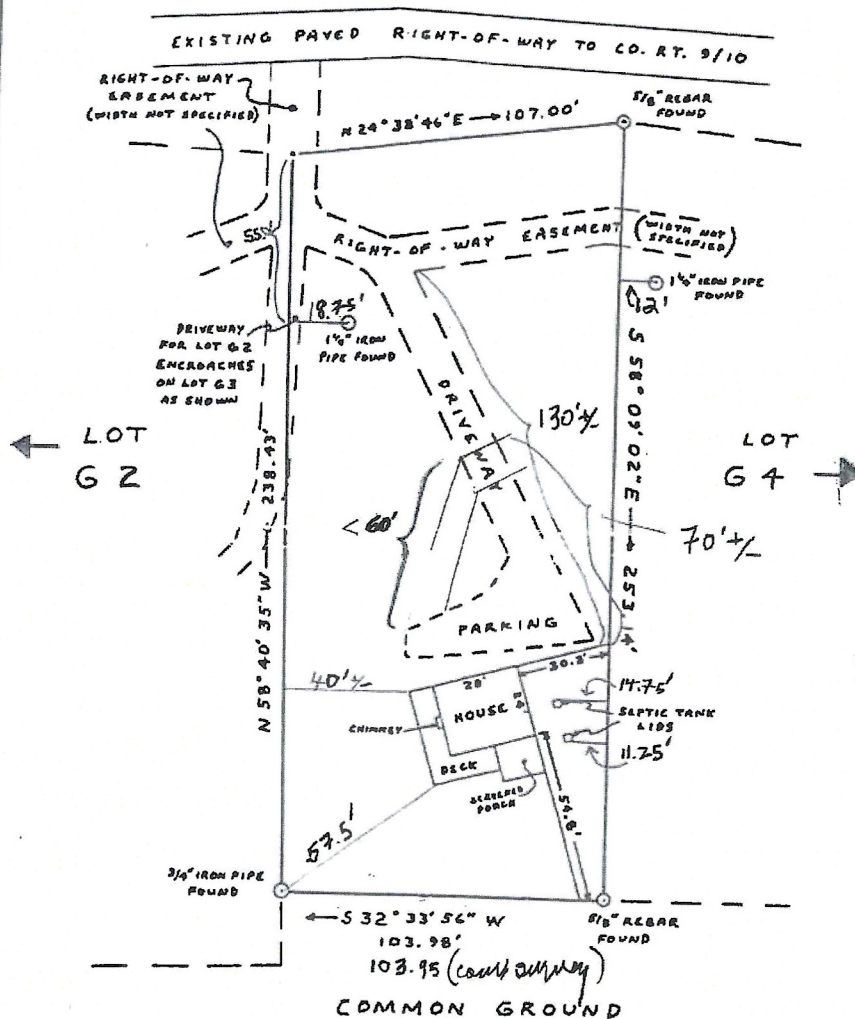


NOTE: THERE IS A SIX FOOT WIDE
UTILITY EASEMENT ALONG
THE ENTIRE INSIDE PERIMETER
OF THE LOT.


I CERTIFY THAT THE LOT IS NOT IN THE 100 YEAR FLOOD PLAIN, AND THE HOUSE IS LOCATED ENTIRELY ON THE LOT, AS SHOWN.

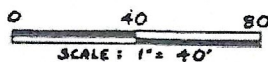

TAX MAP : 1 A
PARCEL : 20
DISTRICT: ROCK GAP
MORGAN COUNTY, WEST VIRGINIA.

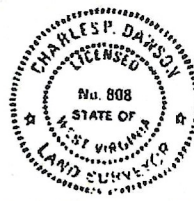

BERKELEY LAND SURVEYS
BERKELEY SPRINGS, WEST VIRGINIA
JUNE 22, 1988 PLAT NO. 88104
Charles P. Dawson
CHARLES P. DAWSON
W.VA. LICENSED LAND SURVEYOR NO. 808

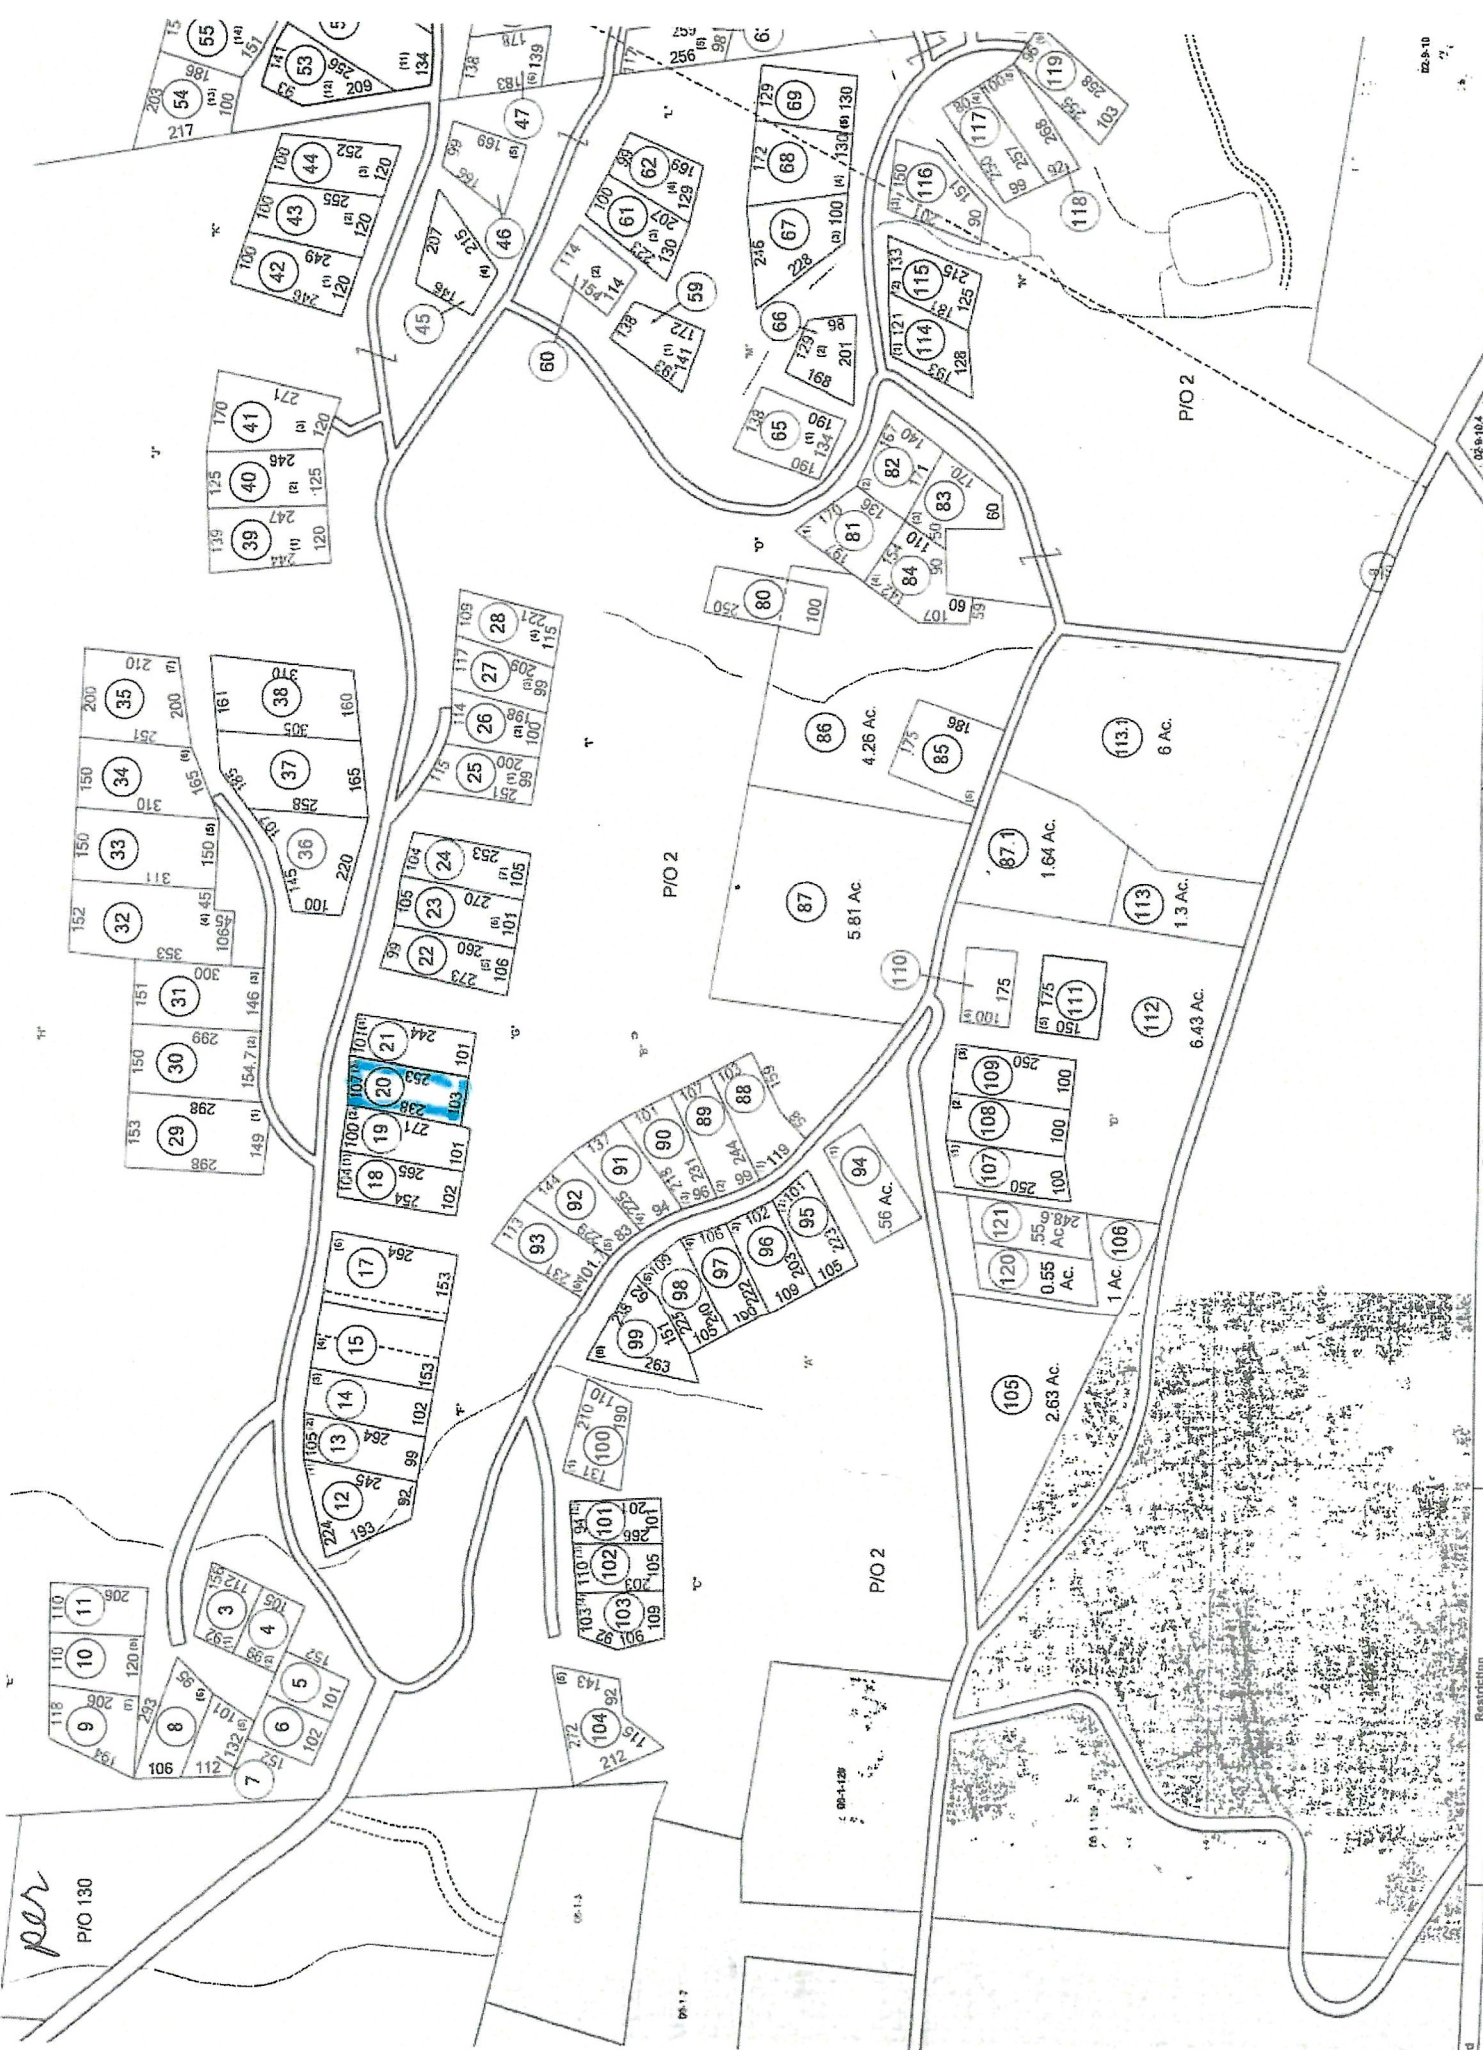

MORGAN COUNTY Assessor's Office			
Revisions			
1	Revised 02/03/2016	10	28
2	Revised 02/03/2016	11	29
3	Revised 01/20/2020	12	30
4		13	31

REPRODUCTION OF TAX MAPS PROHIBITED
 It is unlawful to copy, photocopy, or otherwise
 reproduce this tax map. Pursuant to the provisions of V.G.A.
 Code § 19-5-5 (2013) no person may reproduce, copy, distribute or
 otherwise use this map for any purpose other than for the purposes
 intended by the Assessor's Office.

end