


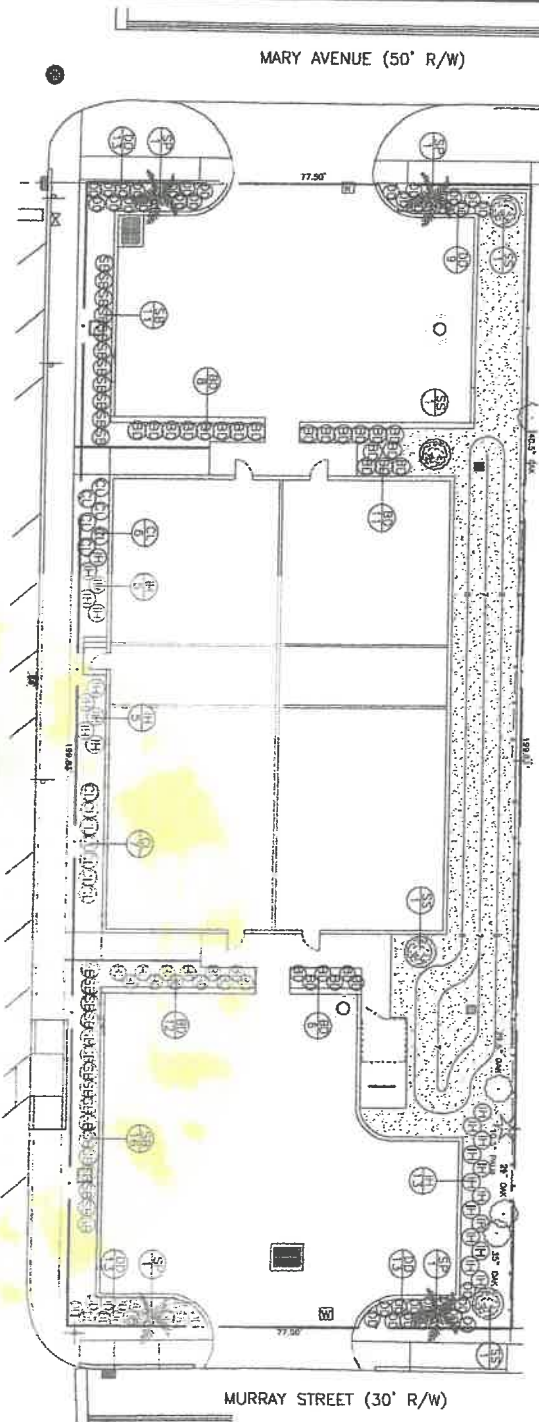

LANDSCAPE LEGEND				
SYMBOL	QTY.	DESCRIPTION	DIMENSIONS	CODE

LANDSCAPE GENERAL NOTES


1. ALL MATERIALS SHALL CONFORM TO THE STANDARDS FOR AGRICULTURE AND FORESTRY PRODUCTS OF THE NATIONAL BUREAU OF STANDARDS, U.S. DEPARTMENT OF COMMERCE.
PROJECT LANDSCAPE NOTES:


[illegible]

PLANTING DETAILS

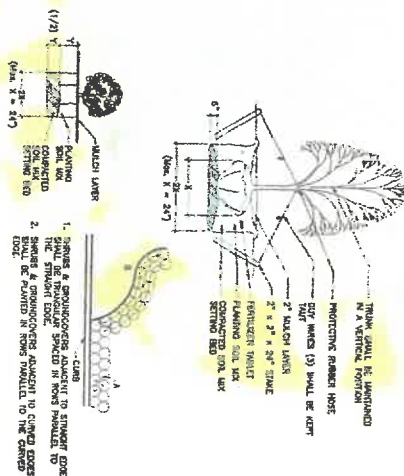

"PERMIT SUBMITTAL SET"

LANDSCAPE PLAN FOR:
ORANGE STREET MULTI-USE
312 MARY AVE.
NEW SMYRNA BEACH, FL.

Rich J Dixon
Digitally signed by Richard J Dixon
Date: 2026.01.04 10:21:24 -0500

RICHARD J. DIXON, P.E.
PROFESSIONAL ENGINEER
FL. REG.# 47544
102 SOUTH ORANGE STREET
NEW SMYRNA BEACH, FL
32168 (385) 428-5834

**CD ANDERSON
DIXON**
ENGINEERING-PLANNING-PERMITTING

PHONE: (208) 425-5134 • FAX: (208) 409-3781

DATE:
08-12-25

SHEET NO.	REV.	DATE:	NOTES:
	DRAFTER: DBA		CLIENT:
	CHECKED BY: RD		
	PROJECT NO. 25-1485		

5