

NATURALLY SUPERIOR INC. RV & CONDO / GOLF HOTEL DEVELOPMENT PROJECT 2022



PLAN INDEX

1-TITLE SHEET

D1 - GENERAL NOTES

D2 - TYPICALS

D3 - DETAILS

E1 - PLAN 200 SCALE


E2 - PLAN AIR 200 SCALE

E3 - HOTEL PLAN 100 SCALE

E4 - HOTEL PLAN AIR 100 SCALE

E5 - RV PLAN 100 SCALE

E6 - RV PLAN AIR 100 SCALE

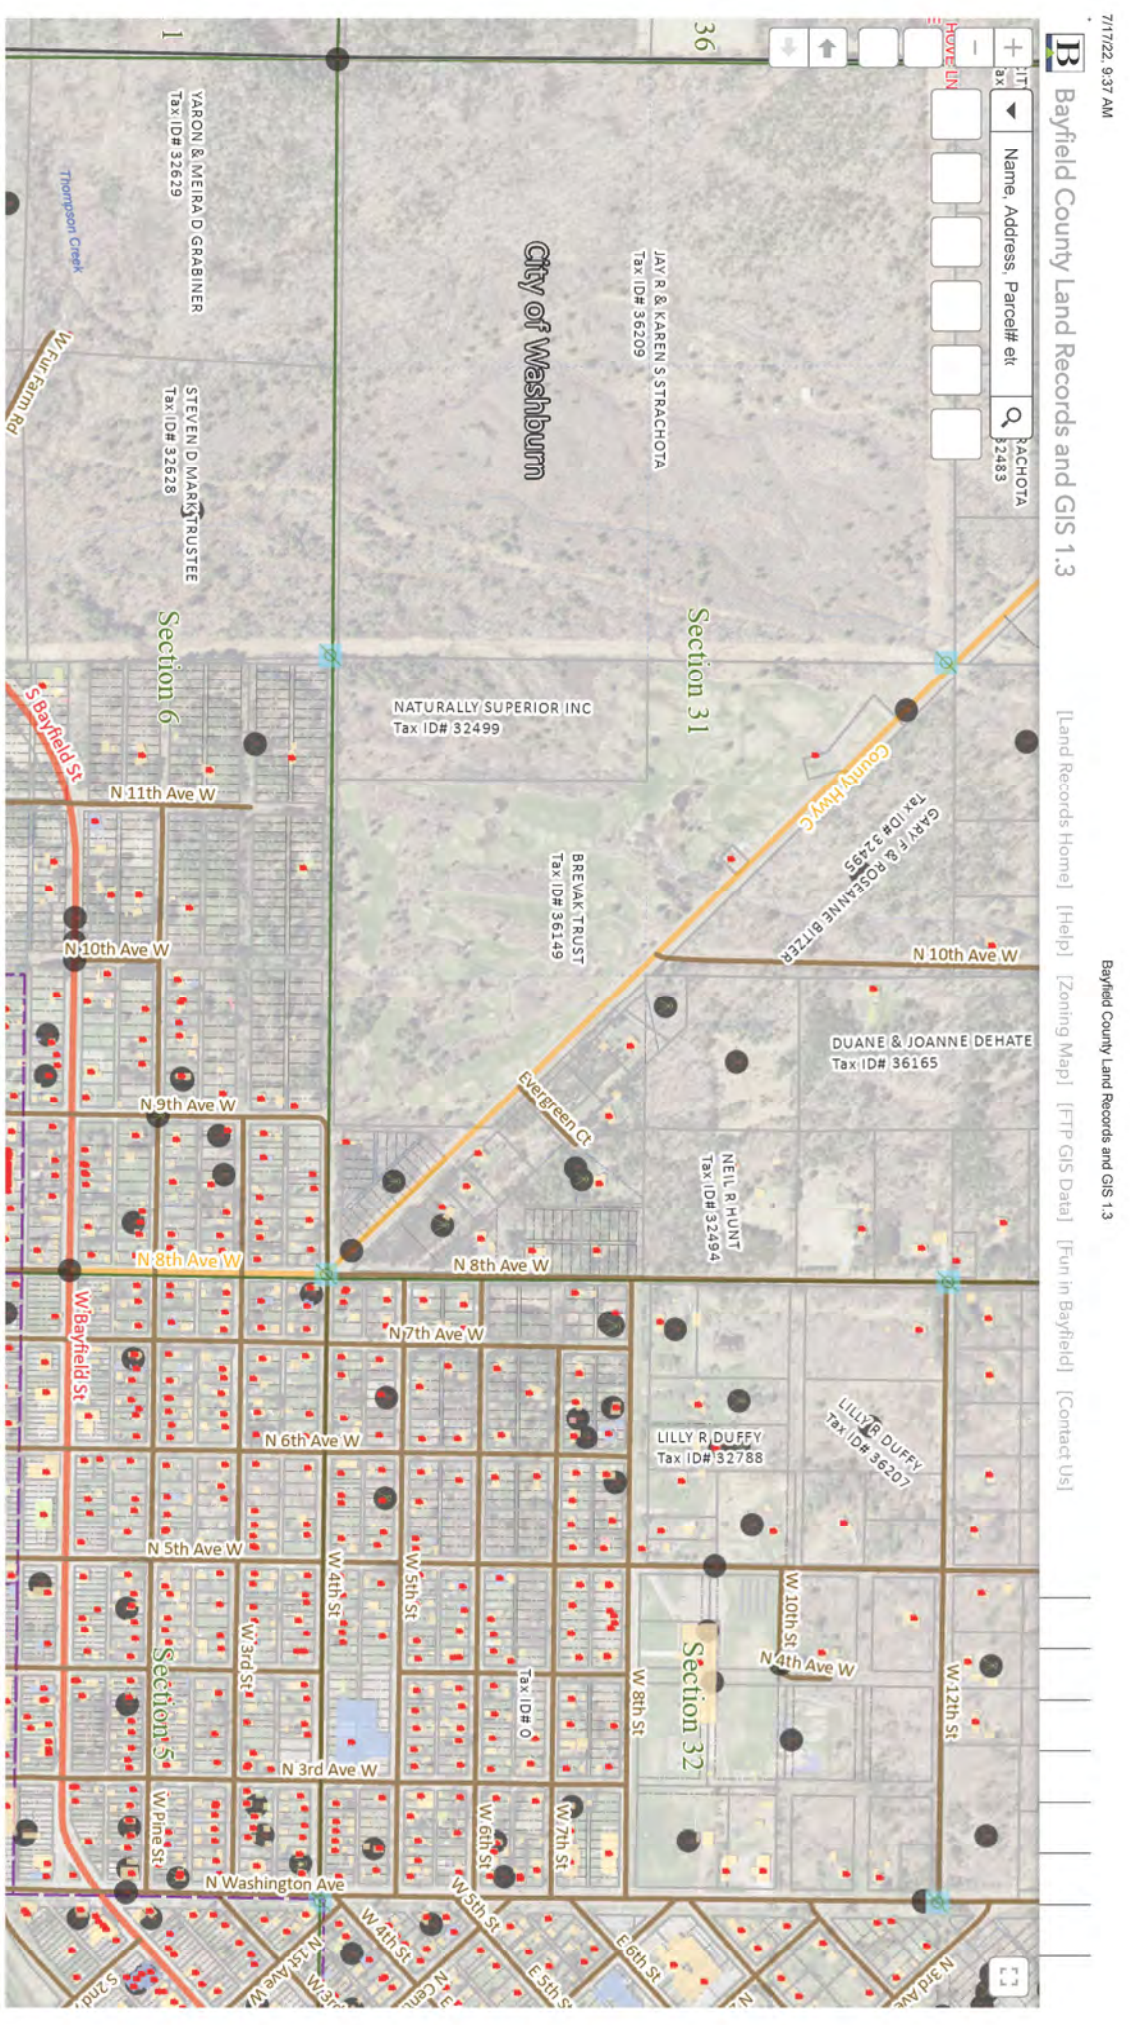

7/17/22, 9:37 AM Bayfield County Land Records and GIS 1.3
 Bayfield County Land Records and GIS 1.3
 [Land Records Home] [Help] [Zoning Map] [FTP GIS Data] [Fun in Bayfield] [Contact Us]

WASHBAY SEPP22 SHORELINE
 DRAWN BY RML CHECKED BY RML
 20SEP22 REVISIONS

PROJ. NO. SHORELINE
 PROJECT CITY OF WASHBURN - BAYFIELD COUNTY
 NSI RV / CONDO / GOLF HOTEL


LUND ENGINEERING
 WASHBURN WI 54891

SHEET DESCRIPTION TITLE SHEET / NOTES / LOCATION

SHEET NUMBER 1

App State
 Click to restore the map extent and layers
 visibility where you left off.

0 300 600ft
 810,246,6028,489,324,5085 Feet
<https://maps.bayfieldcounty.wi.gov/BayfieldVAB/>

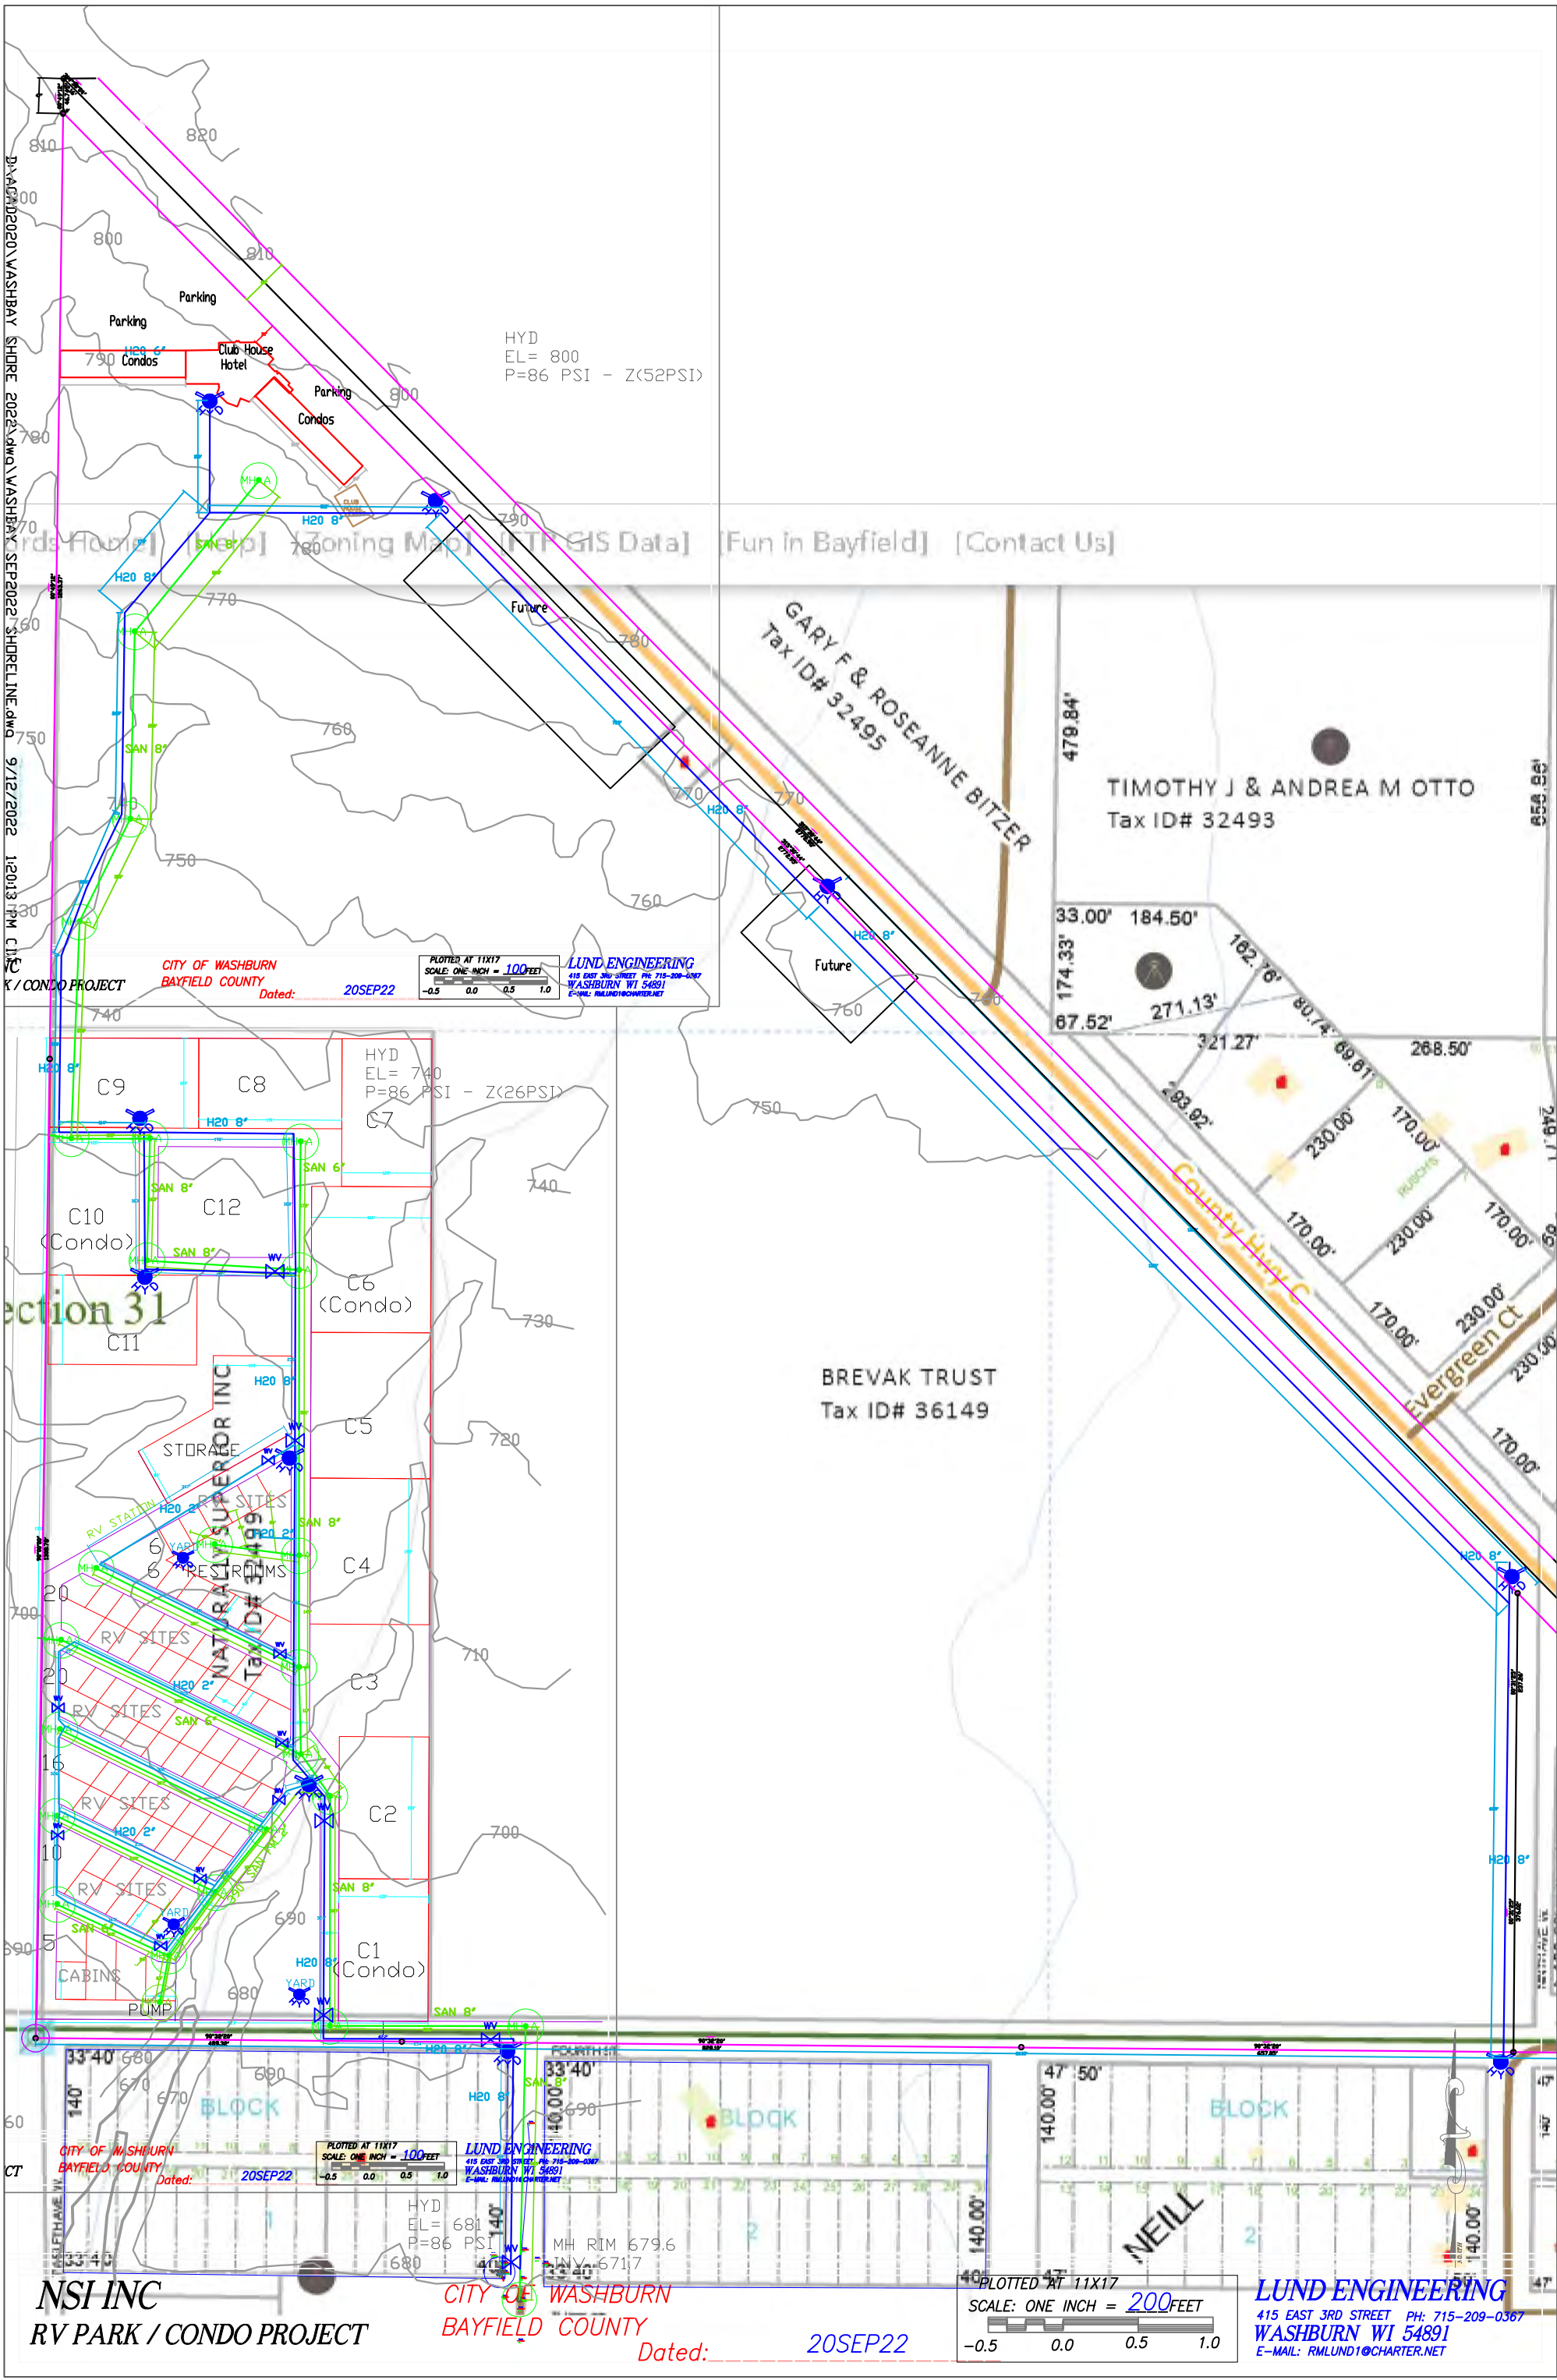

HYD
EL= 800
P=86 PSI - Z(52PSI)

PLOTTED AT 11X17
SCALE: ONE INCH = 100 FEET

LUND ENGINEERING
415 EAST 3RD STREET PH: 715-209-0367
WASHBURN WI 54891
E-MAIL: RMLUND1@CHARTER.NET

D:\A\2020\2020\WASHBURN SHORE 2022\DWG\WASHBURN_SPP2022\SHORELINE.DWG 9/12/2022 1:20:13 PM CLK

CITY OF WASHBURN
BAYFIELD COUNTY
Dated: 20SEP22

HYD
EL= 740
P=86 PSI - Z(26PSI)

PLOTTED AT 11X17
SCALE: ONE INCH = 100 FEET

LUND ENGINEERING
415 EAST 3RD STREET PH: 715-209-0367
WASHBURN WI 54891
E-MAIL: RMLUND1@CHARTER.NET

CITY OF WASHBURN
BAYFIELD COUNTY
Dated: 20SEP22

HYD
EL= 681
P=86 PSI

PLOTTED AT 11X17
SCALE: ONE INCH = 200 FEET

LUND ENGINEERING
415 EAST 3RD STREET PH: 715-209-0367
WASHBURN WI 54891
E-MAIL: RMLUND1@CHARTER.NET

NSI INC
RV PARK / CONDO PROJECT

CITY OF WASHBURN
BAYFIELD COUNTY
Dated: 20SEP22

GARY F & ROSEANNE BITZER
Tax ID# 32495

TIMOTHY J & ANDREA M OTTO
Tax ID# 32493

BREVAK TRUST
Tax ID# 36149

Section 31

NATURAL SUPERIOR INC
Tax ID# 31499

BLOCK

BLOCK

NEILL

County Hwy C

Evergreen Ct

BLOCK

CT

NSI INC

RV PARK / CONDO PROJECT


CITY OF WASHBURN

BAYFIELD COUNTY

Dated: 20SEP22

PLOTTED AT 11X17
SCALE: ONE INCH = 200 FEET

LUND ENGINEERING
415 EAST 3RD STREET PH: 715-209-0367
WASHBURN WI 54891
E-MAIL: RMLUND1@CHARTER.NET

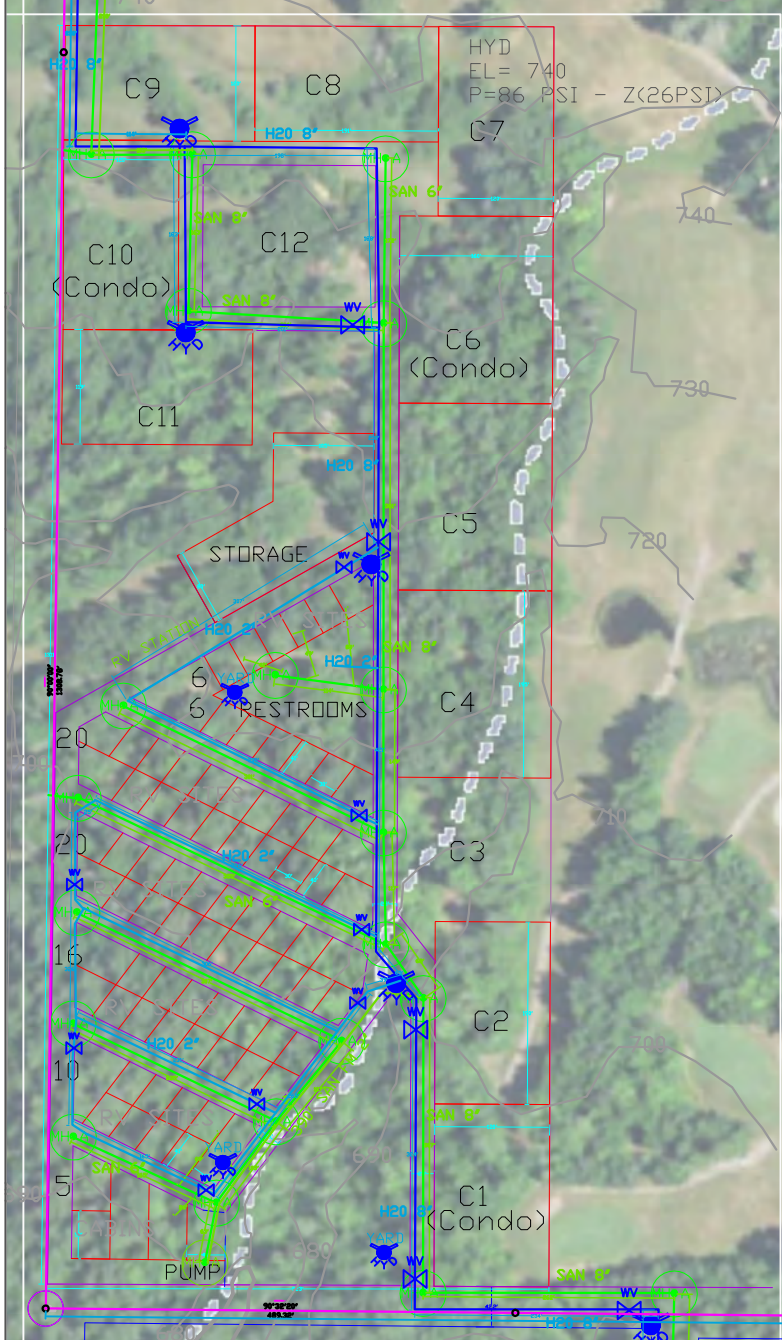

NSI INC
RV PARK / CONDO PROJECT

CITY OF WASHBURN
BAYFIELD COUNTY
Dated: 20SEP22


HYD
EL= 681
P=86 PSI

MH RIM 679.6
INV 671.7

PLOTTED AT 11X17
SCALE: ONE INCH = 200 FEET

LUND ENGINEERING
415 EAST 3RD STREET PH: 715-209-0367
WASHBURN WI 54891
E-MAIL: RMLUND1@CHARTER.NET

0.5 1.0

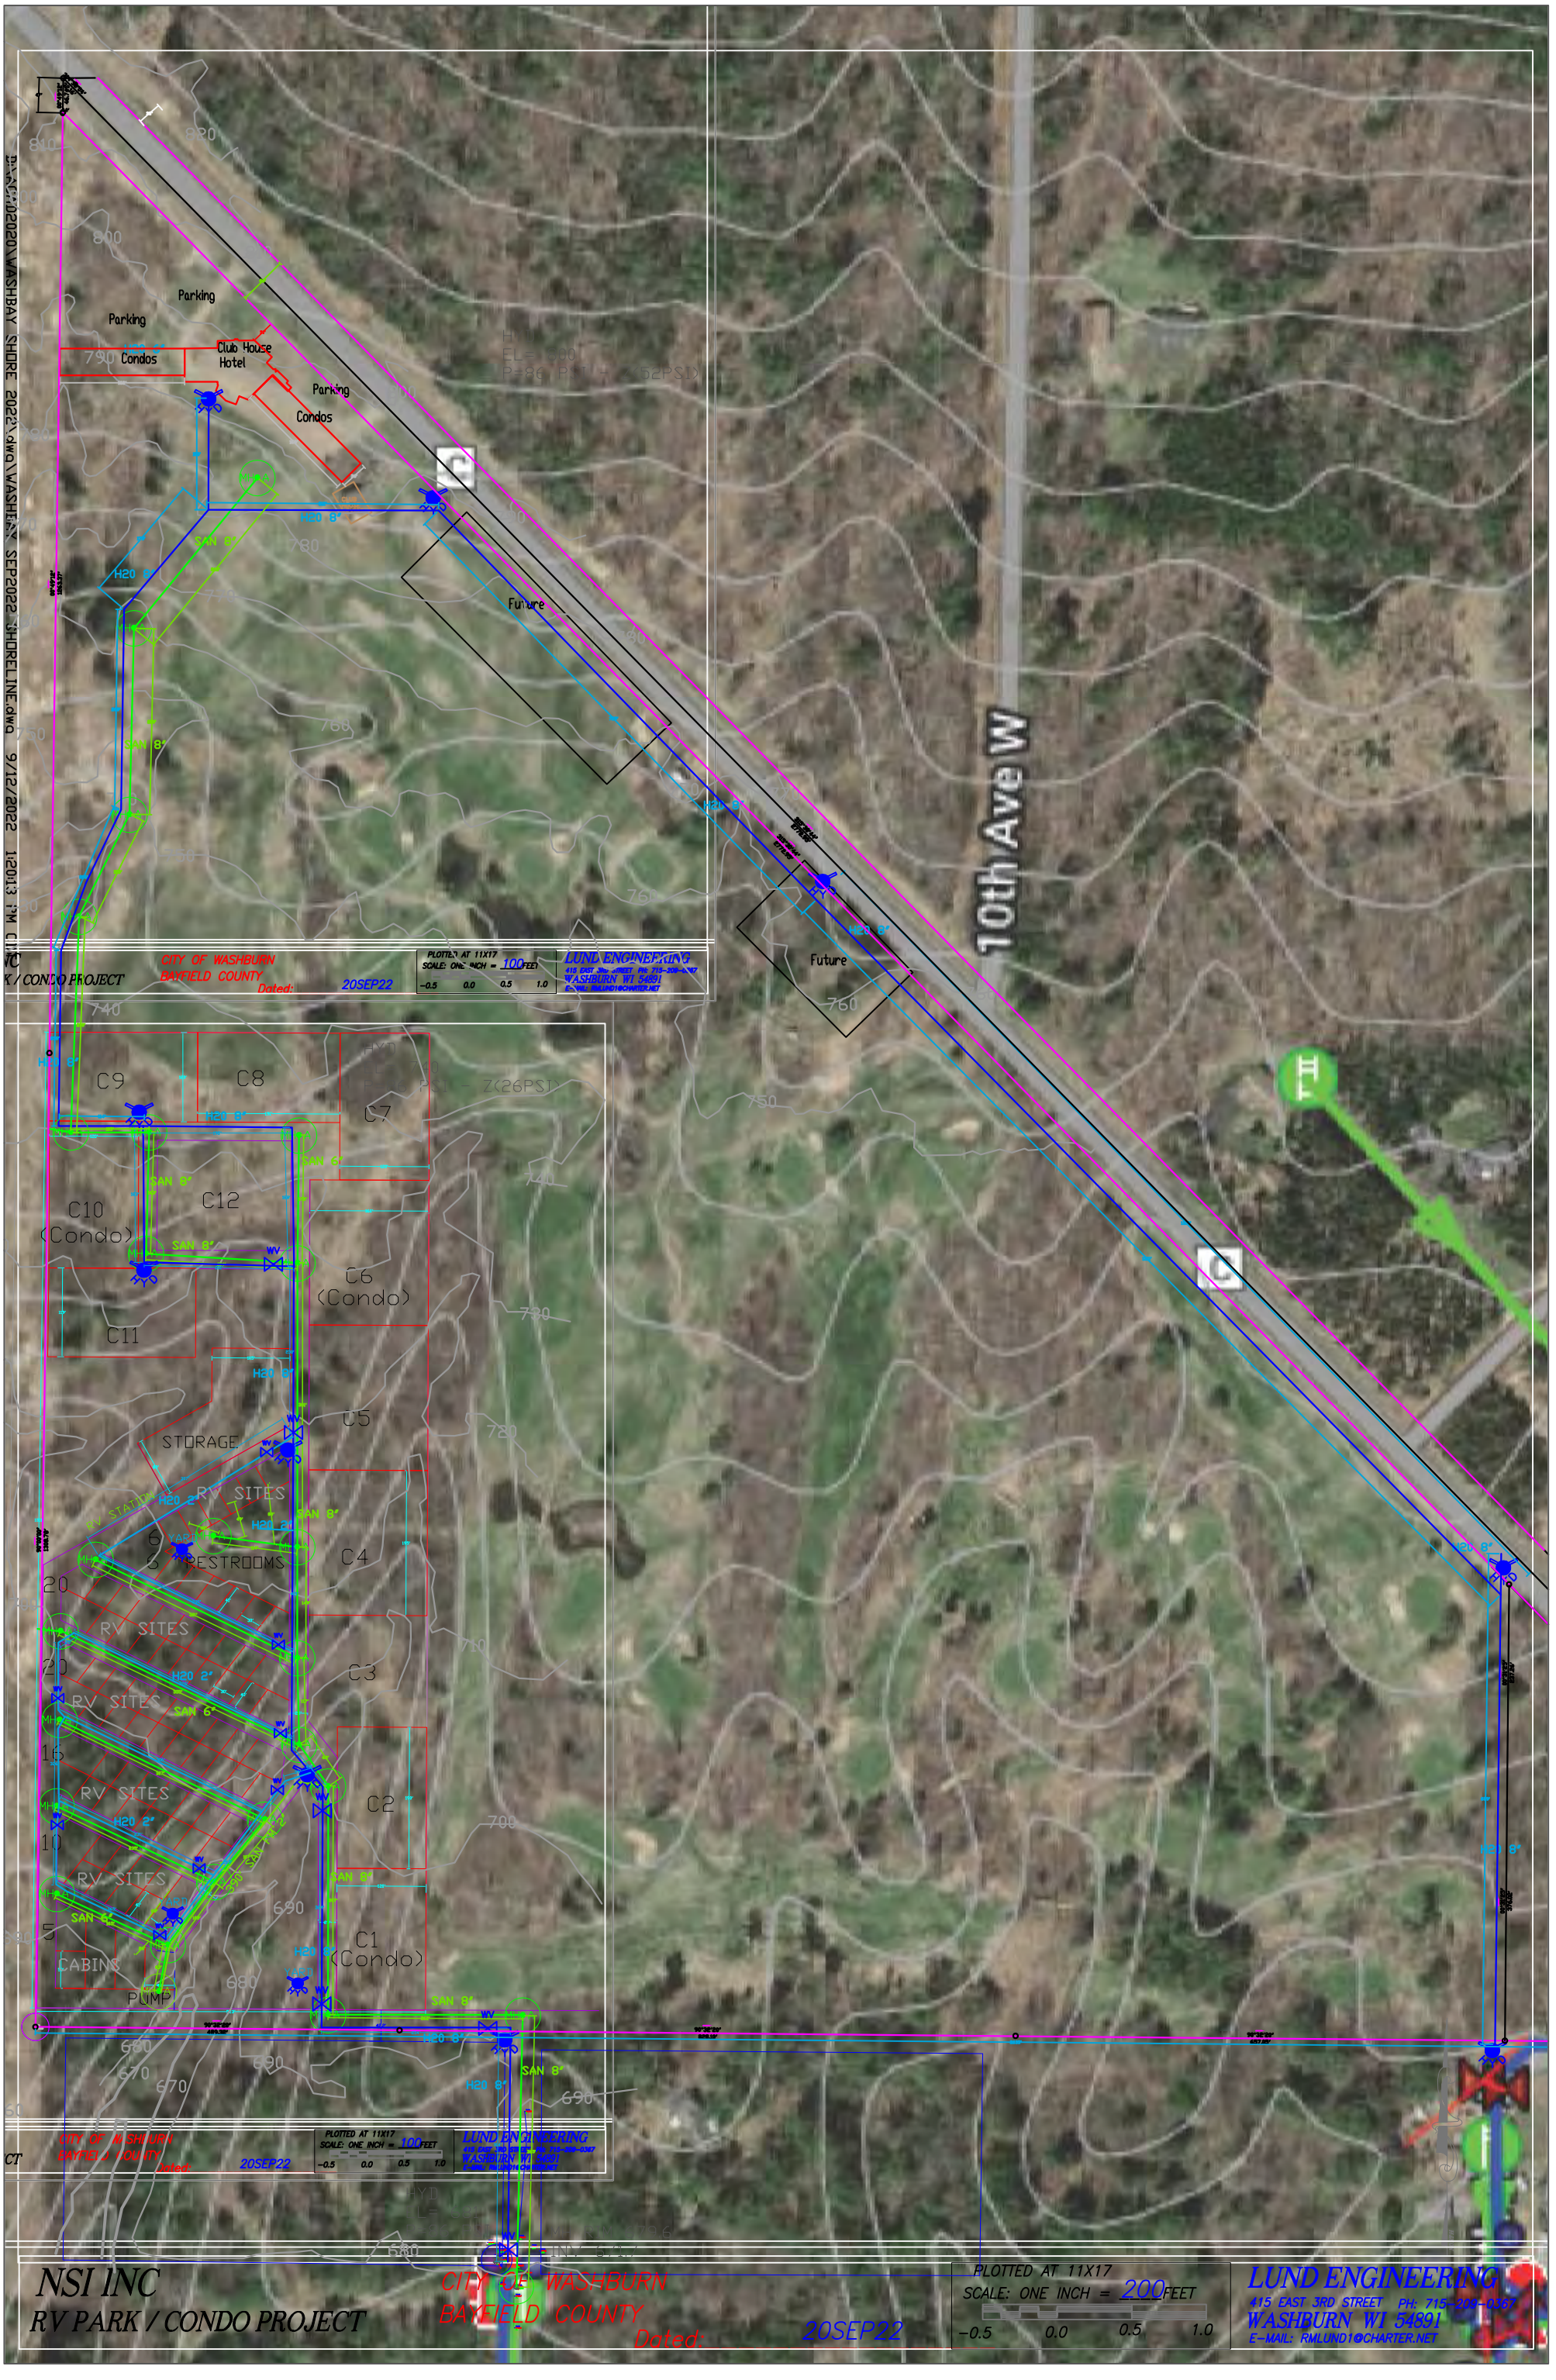


D:\2020\WASHBAY SHORE 2022\DWG\WASHBAY SHORELINE.DWG 9/12/2022 1:20:13 PM C:\

RV PARK / CONDO PROJECT
 CITY OF WASHBURN
 BAYFIELD COUNTY
 Dated: 20SEP22
 PLOTTED AT 11X17
 SCALE: ONE INCH = 100 FEET
 LUND ENGINEERING
 415 EAST 3RD STREET PH 715-538-5387
 WASHBURN WI 54881
 E-MAIL: RHLUND@CHARTER.NET

RV PARK / CONDO PROJECT
 CITY OF WASHBURN
 BAYFIELD COUNTY
 Dated: 20SEP22
 PLOTTED AT 11X17
 SCALE: ONE INCH = 100 FEET
 LUND ENGINEERING
 415 EAST 3RD STREET PH 715-538-5387
 WASHBURN WI 54881
 E-MAIL: RHLUND@CHARTER.NET

NSI INC
 RV PARK / CONDO PROJECT
 CITY OF WASHBURN
 BAYFIELD COUNTY
 Dated: 20SEP22
 PLOTTED AT 11X17
 SCALE: ONE INCH = 200 FEET
 LUND ENGINEERING
 415 EAST 3RD STREET PH 715-538-5387
 WASHBURN WI 54881
 E-MAIL: RHLUND@CHARTER.NET

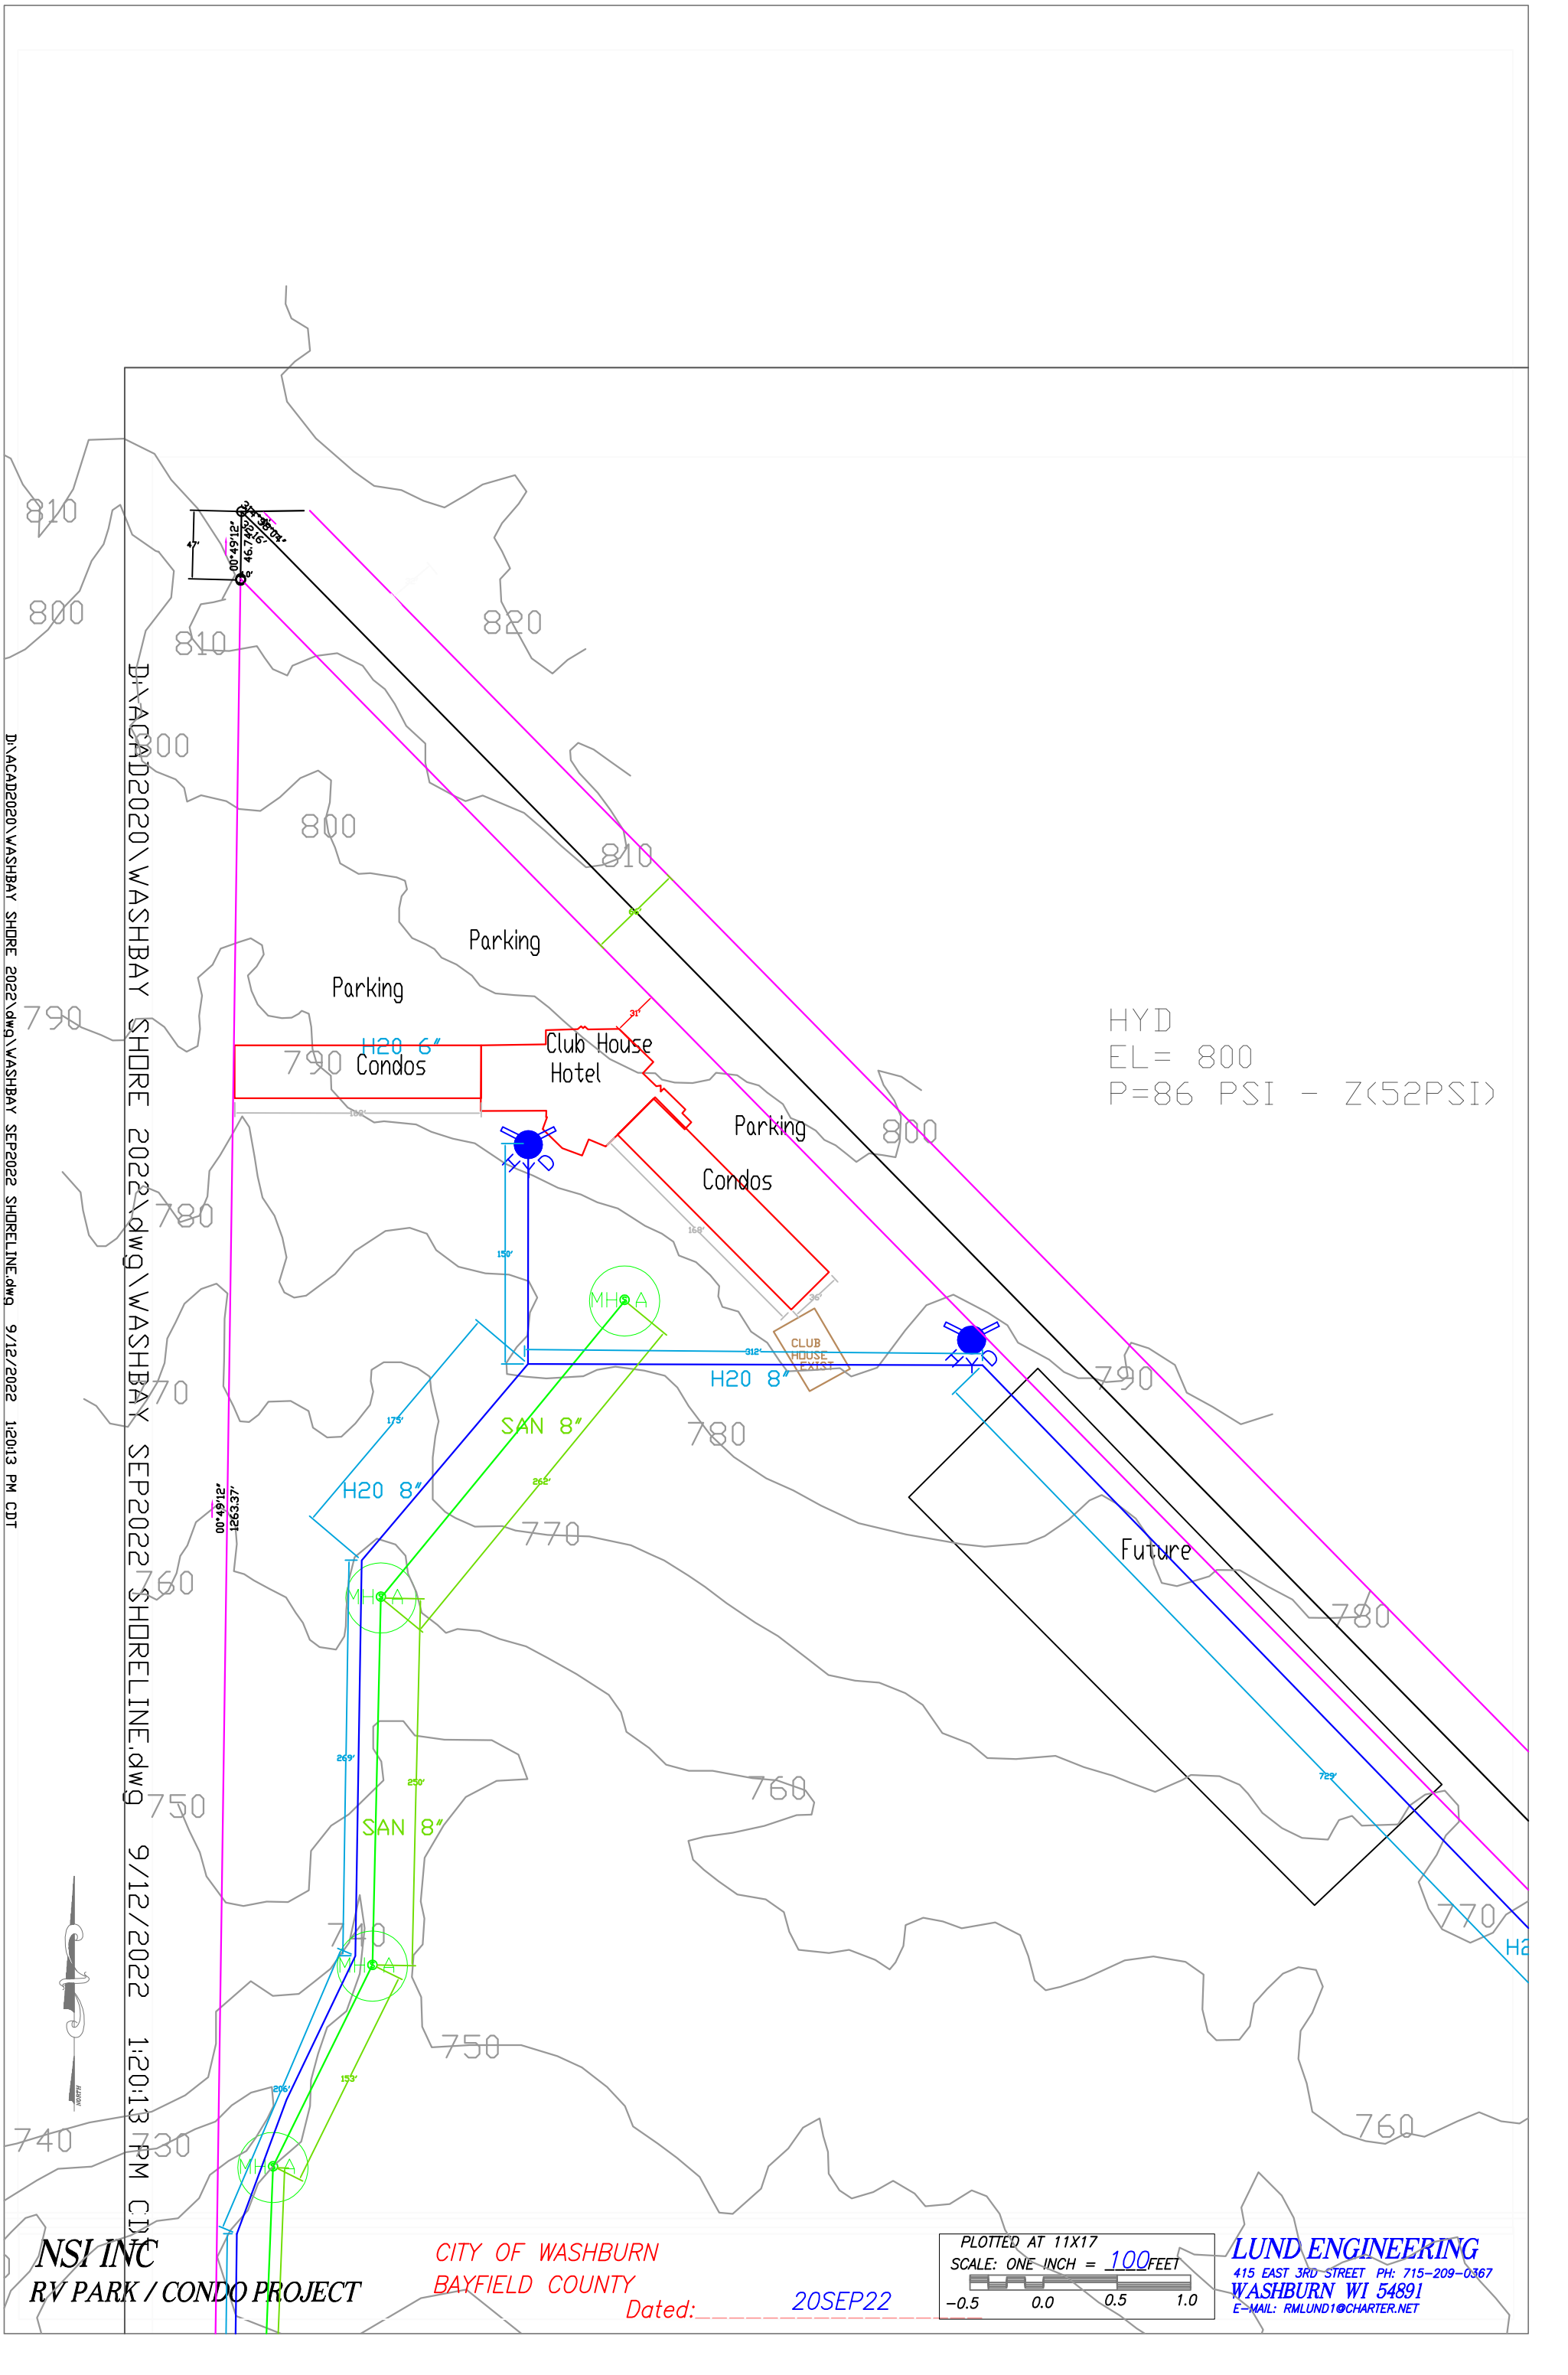

D:\ACAD2020\WASHBAY SHORE 2022\dwg\WASHBAY SEPT2022 SHORELINE.dwg 9/12/2022 1:20:13 PM CDT


D:\ACAD2020\WASHBAY SHORE 2022\dwg\WASHBAY SEPT2022 SHORELINE.dwg 9/12/2022 1:20:13 PM CDT

NSI INC
 RV PARK / CONDO PROJECT

CITY OF WASHBURN
 BAYFIELD COUNTY
 Dated: 20SEP22

PLOTTED AT 11X17
 SCALE: ONE INCH = 100 FEET

LUND ENGINEERING
 415 EAST 3RD STREET PH: 715-209-0367
 WASHBURN WI 54891
 E-MAIL: RMLUND1@CHARTER.NET

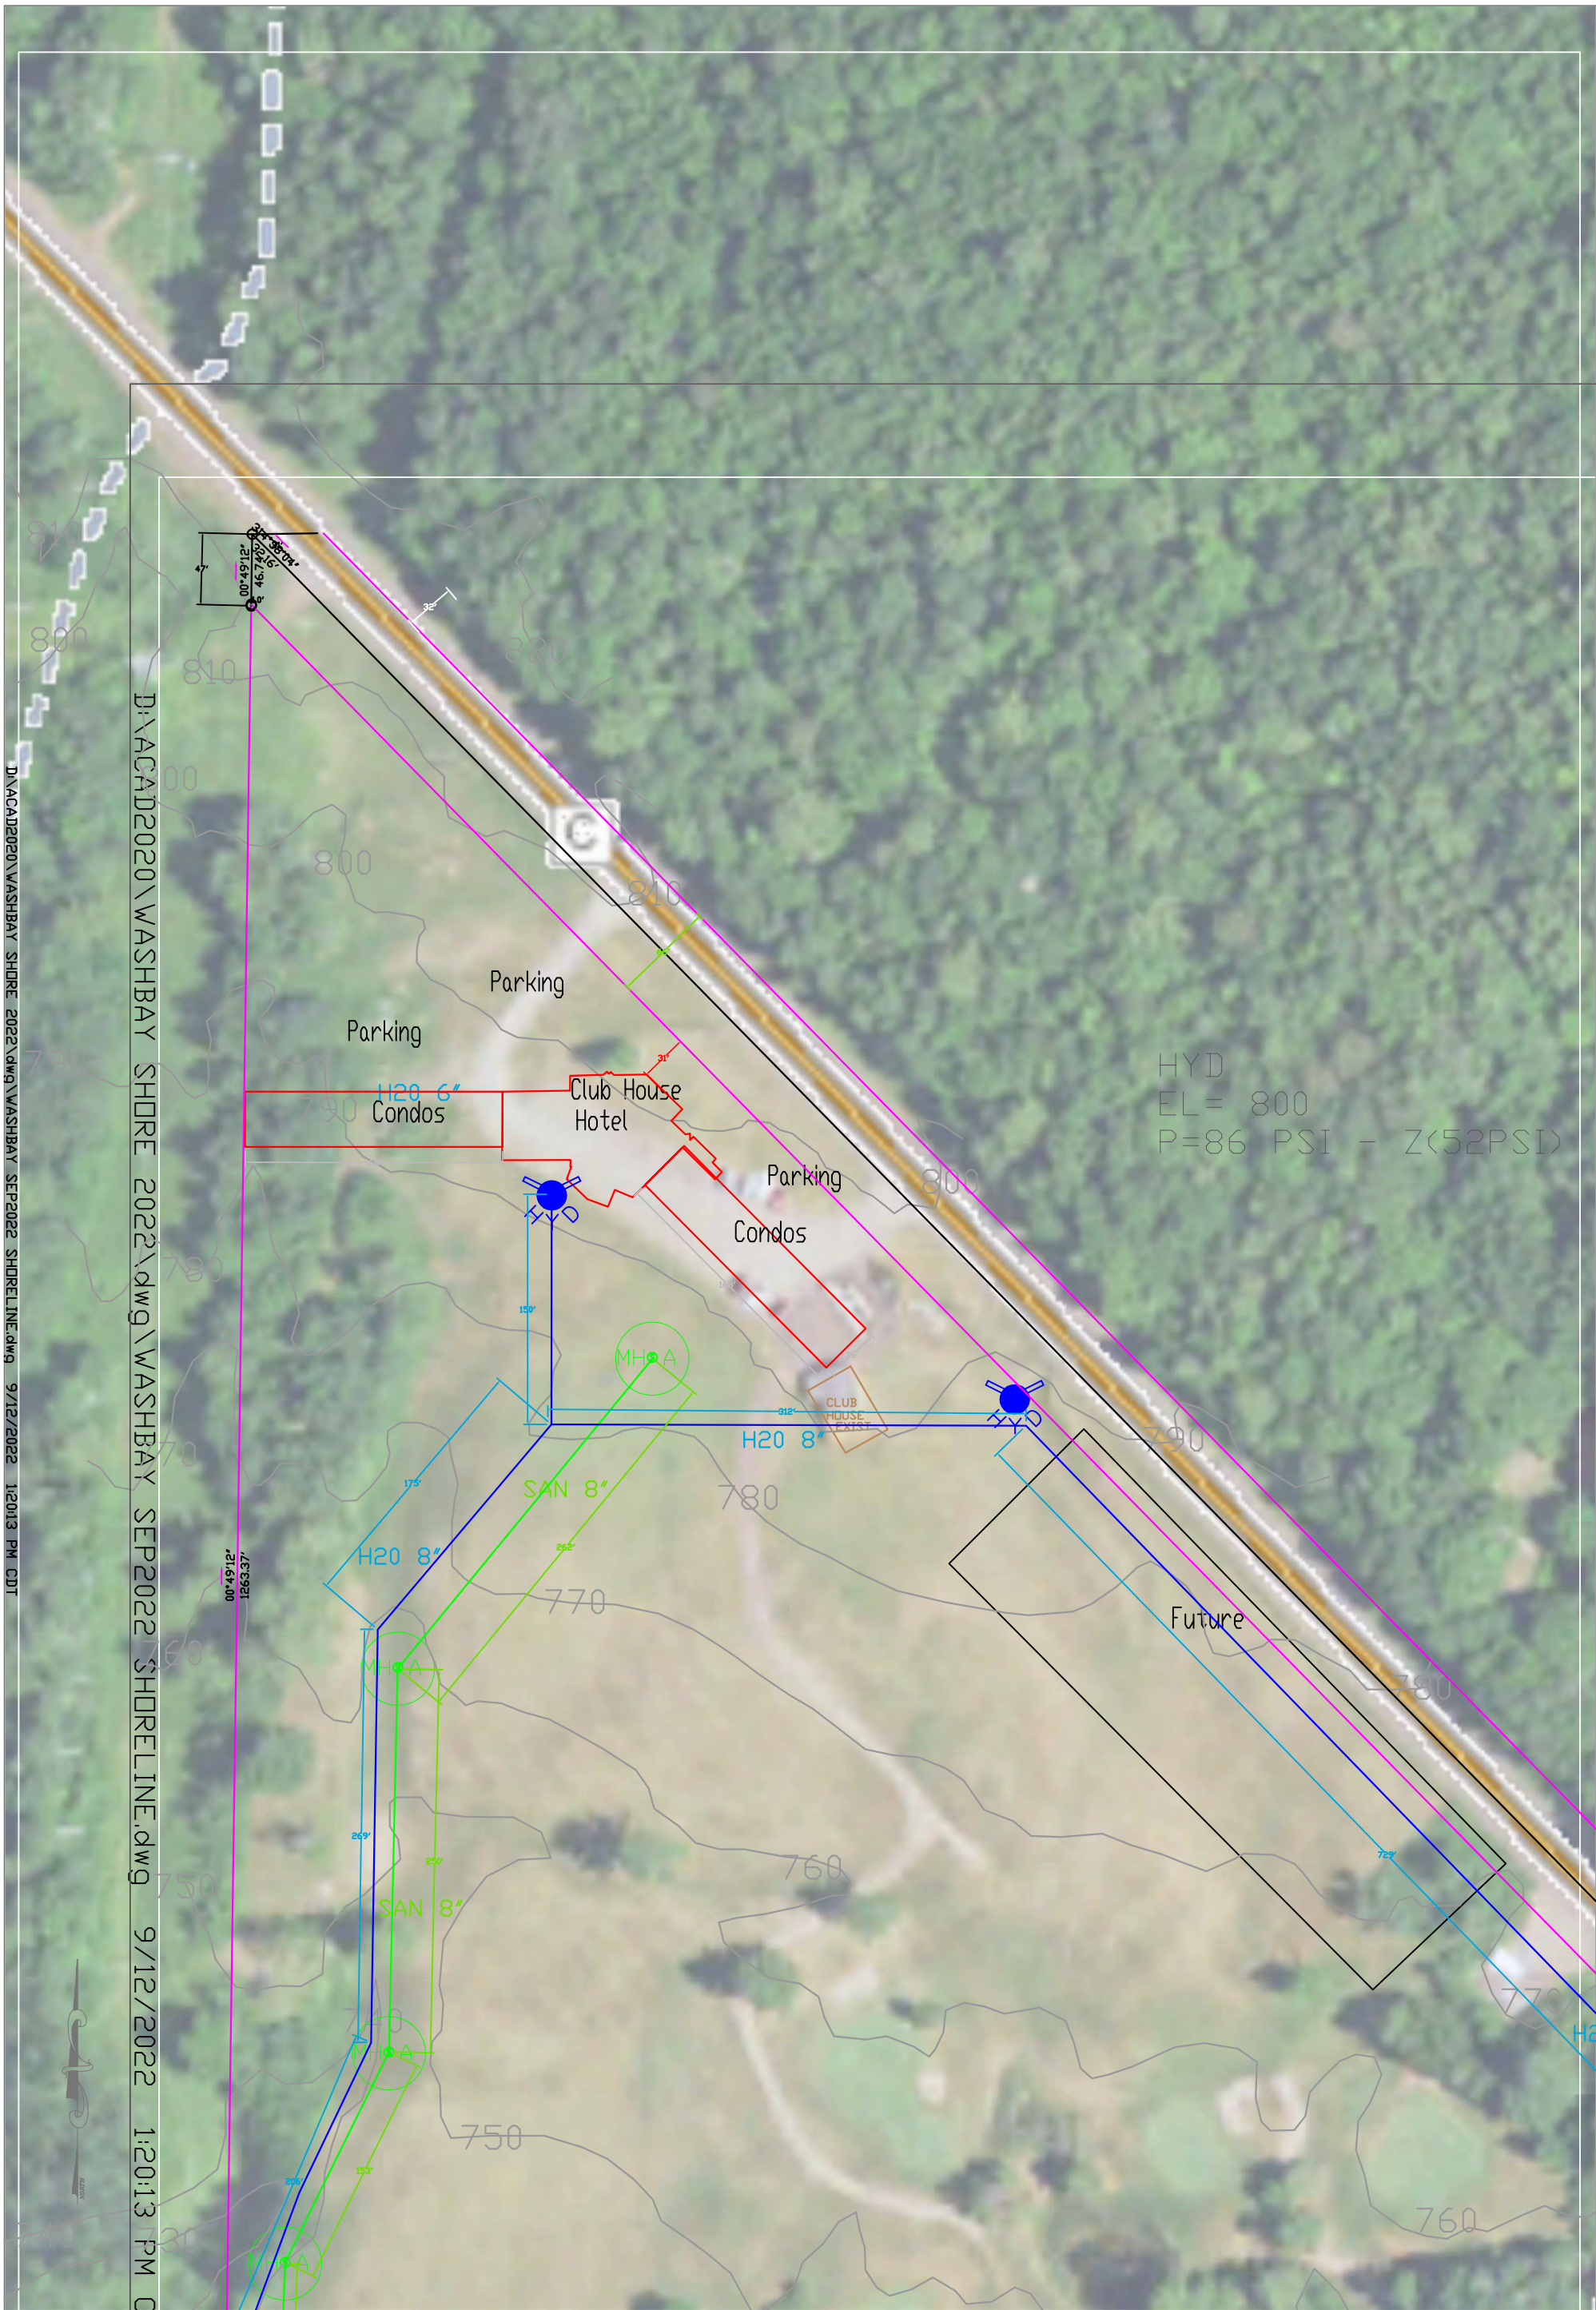


D:\ACAD\2020\WASHBAY SHORE 2022\dwg\WASHBAY SHORELINE.dwg 9/12/2022 1:20:13 PM CDT
 D:\ACAD\2020\WASHBAY SHORE 2022\dwg\WASHBAY SHORELINE.dwg 9/12/2022 1:20:13 PM CDT

HYD
 EL = 800
 P = 86 PSI - Z(52PSI)


NSI INC
 RV PARK / CONDO PROJECT

CITY OF WASHBURN
 BAYFIELD COUNTY
 Dated: 20SEP22

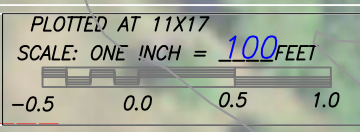

LUND ENGINEERING
 415 EAST 3RD STREET PH: 715-209-0367
 WASHBURN WI 54891
 E-MAIL: RMLUND1@CHARTER.NET

D:\ACAD\2020\WASHBAY SHORE 2022\DWG\WASHBAY SHORE 2022 SHORELINE.dwg 9/12/2022 1:20:13 PM CDT

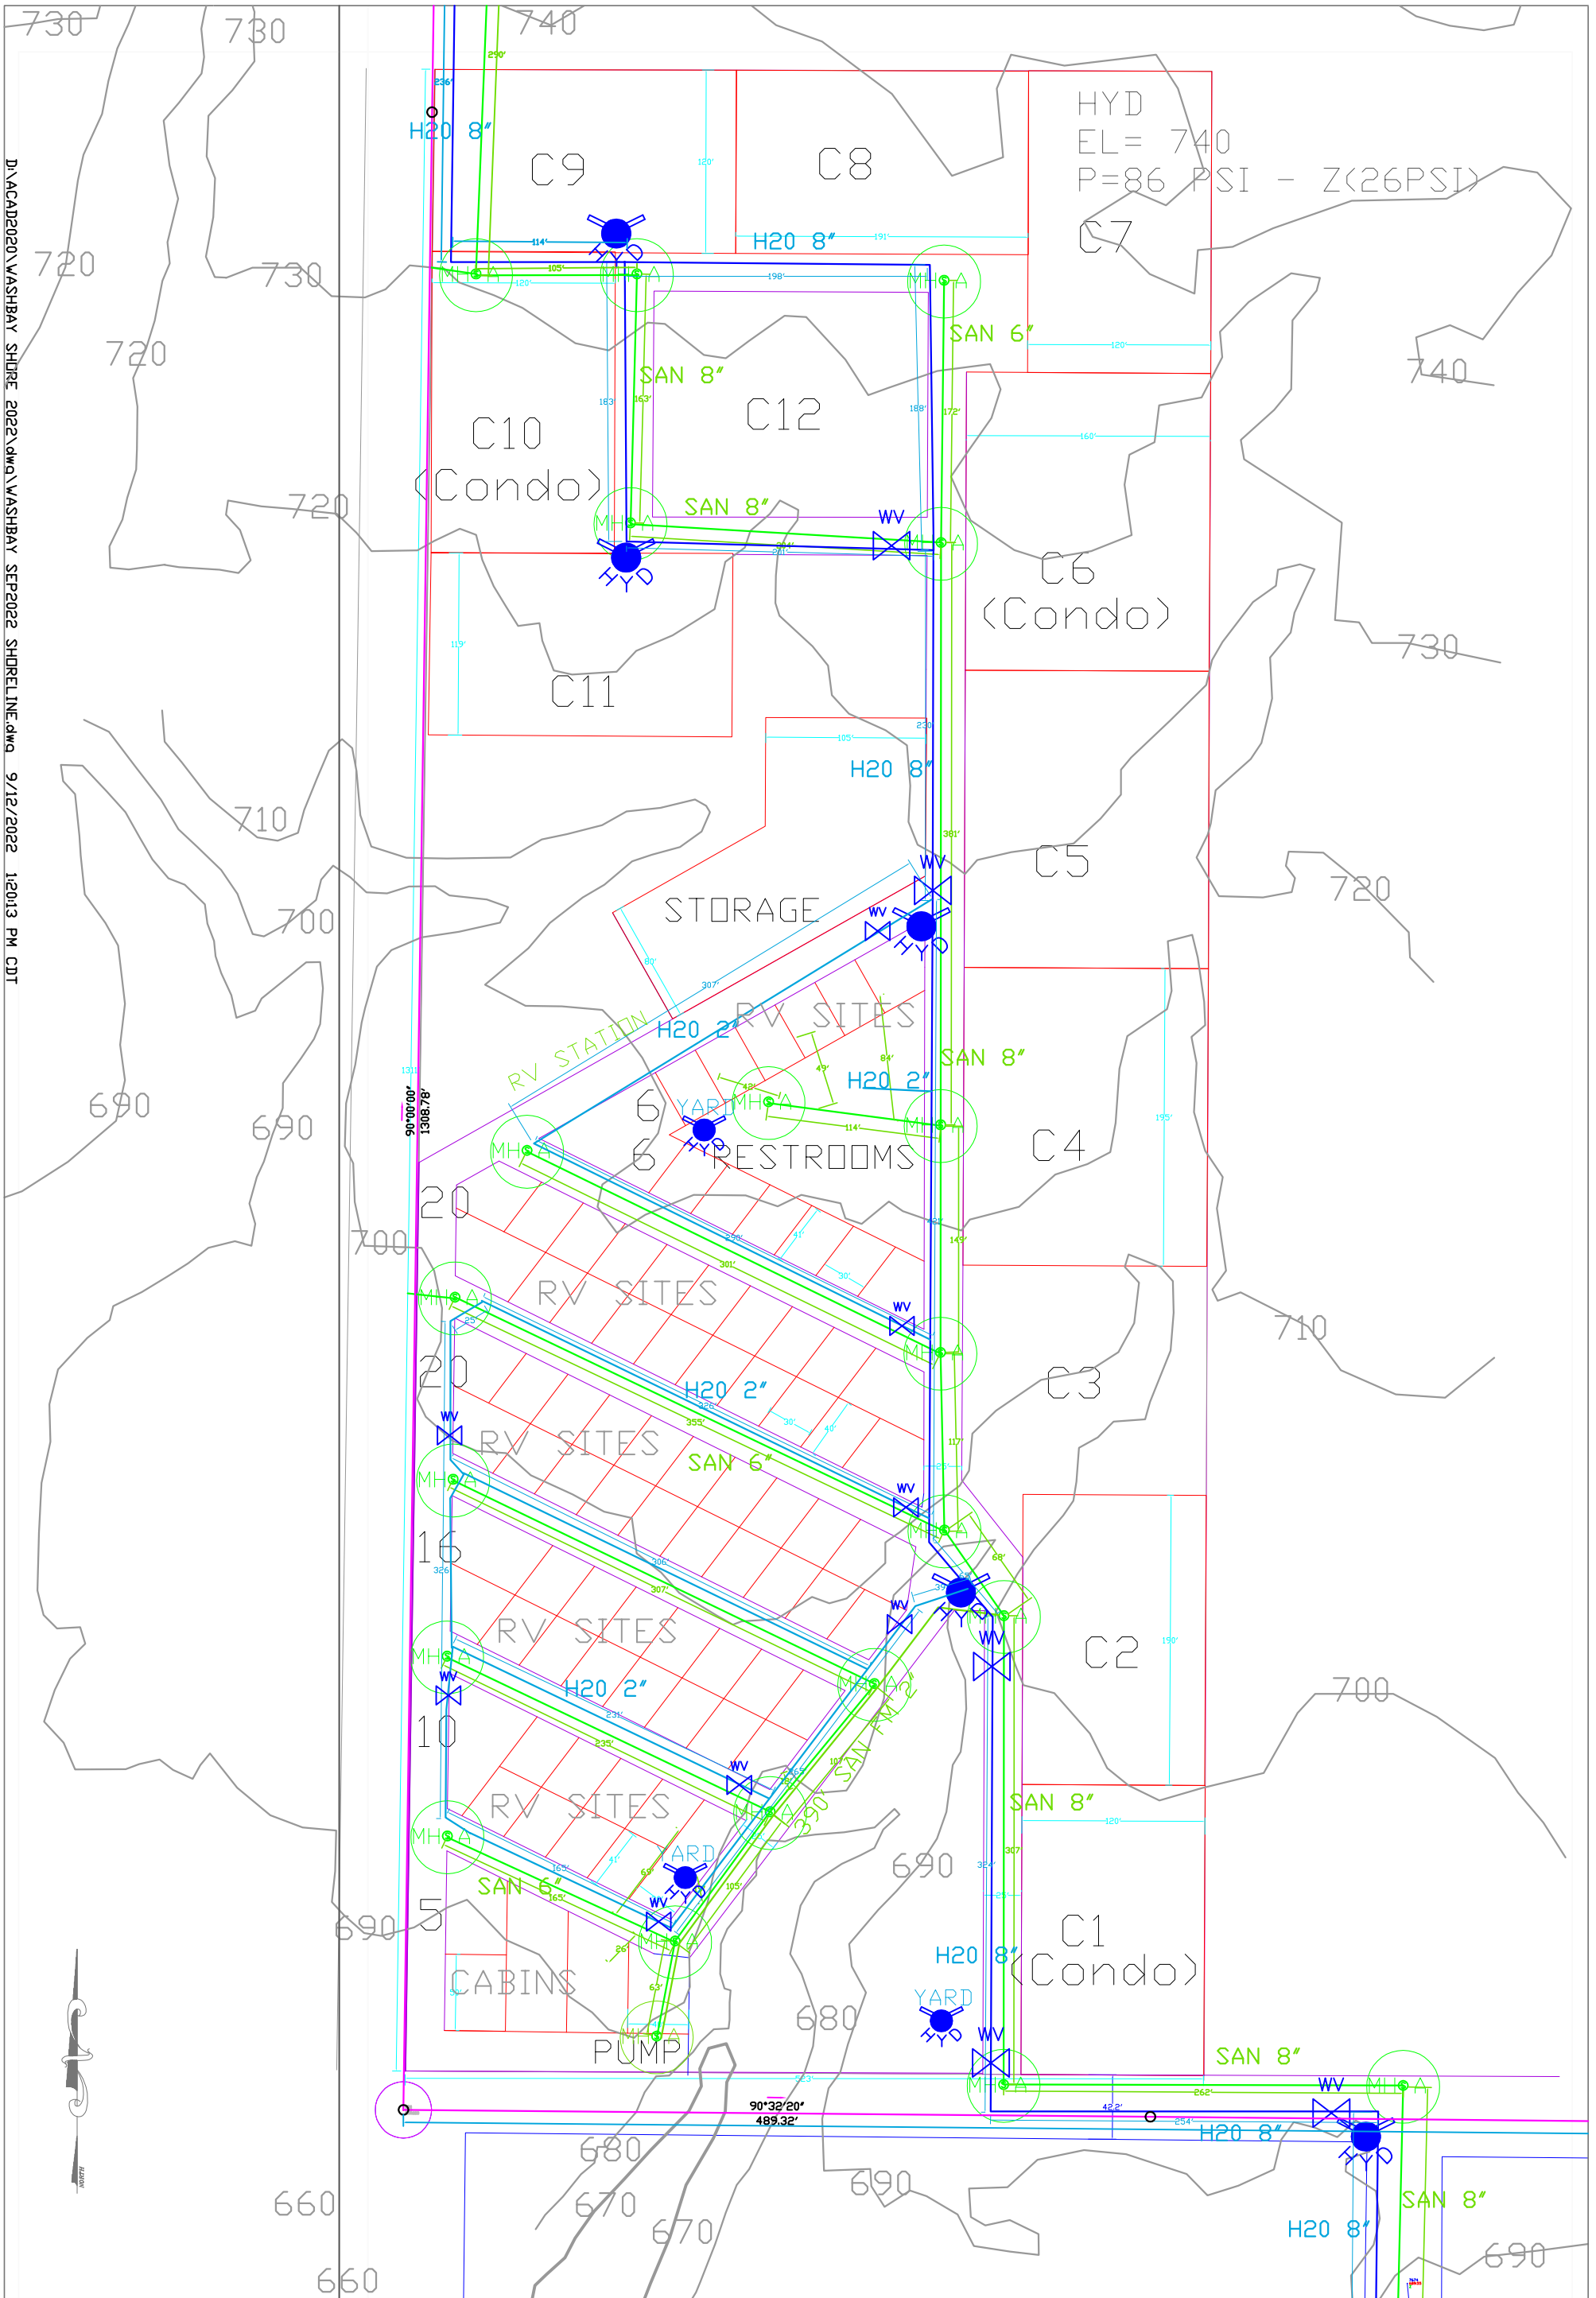

HYD
 EL = 740
 P = 86 PSI - Z(26PSI)


NSI INC
 RV PARK / CONDO PROJECT

CITY OF WASHBURN
 BAYFIELD COUNTY
 Dated: 20SEP22

PLOTTED AT 11X17
 SCALE: ONE INCH = 100 FEET
 -0.5 0.0 0.5 1.0

LUND ENGINEERING
 415 EAST 3RD STREET
 WASHBURN WI 54891
 PH: 715-209-0367
 E-MAIL: RMLUND1@CHARTER.NET

D:\ACAD\2020\WASHBAY SHORE 2022\DWG\WASHBAY SEPT2022 SHORELINE.dwg 9/12/2022 1:20:13 PM CDT

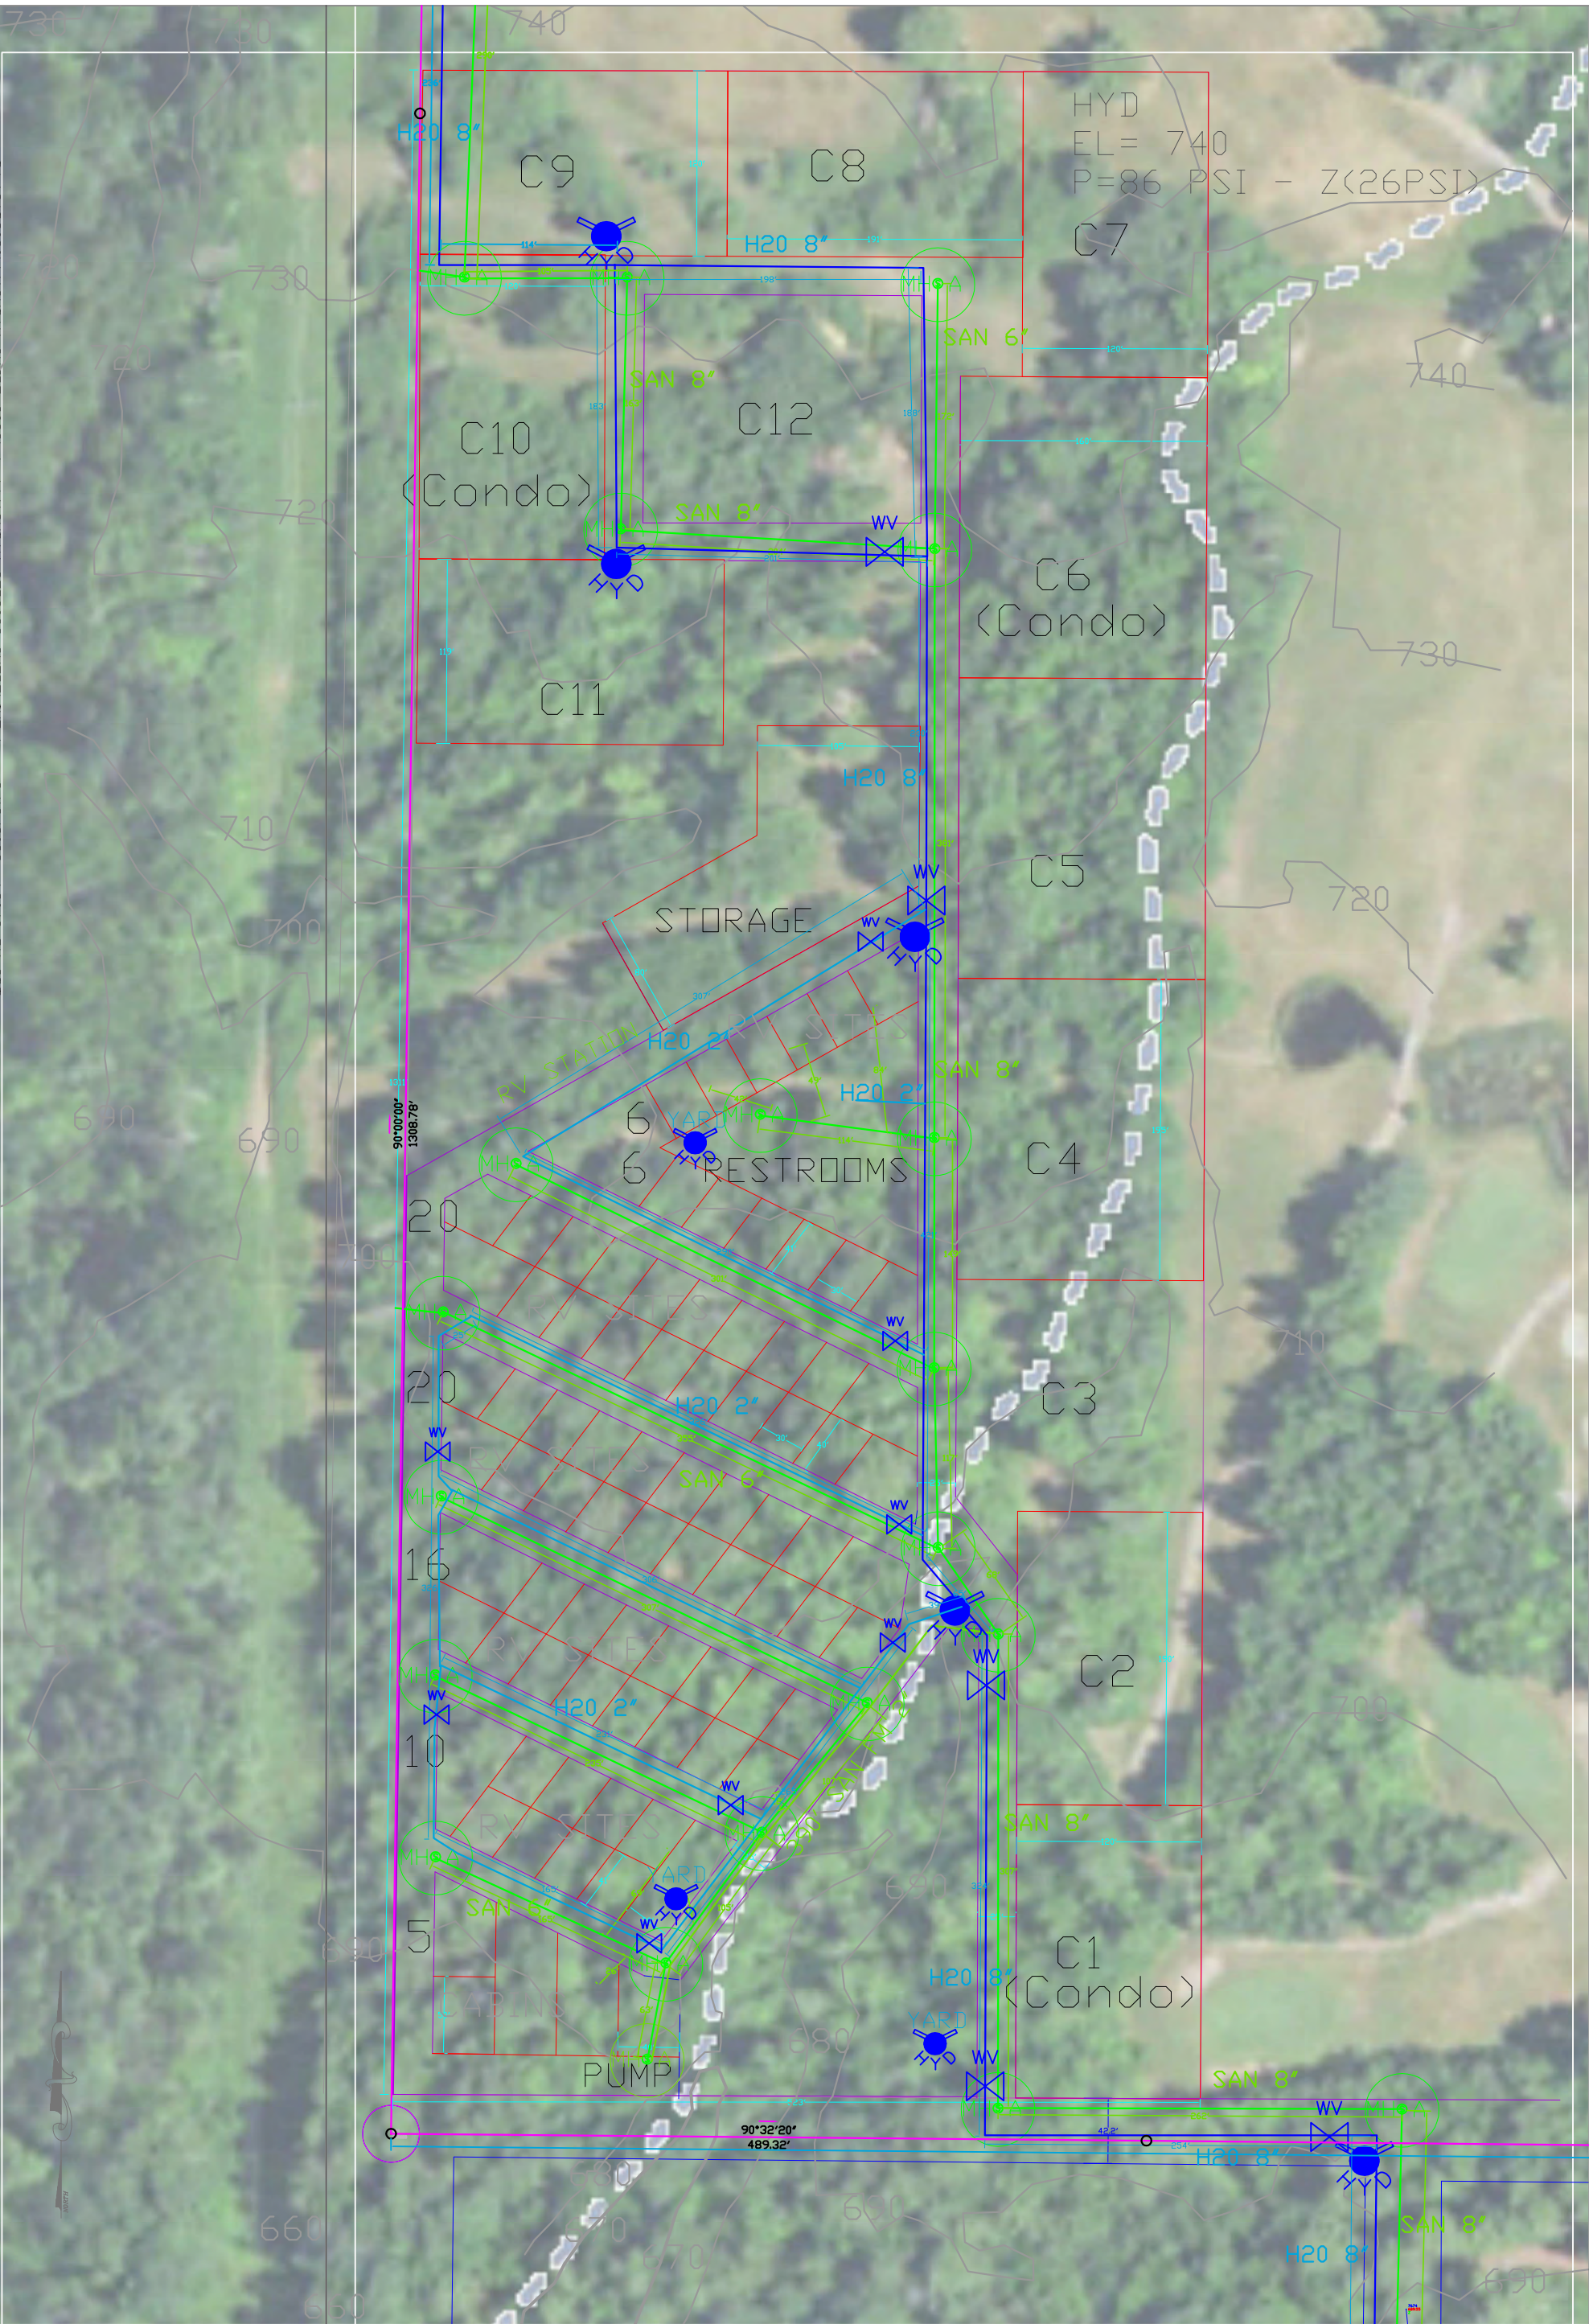

NSI INC
 RV PARK / CONDO PROJECT

CITY OF WASHBURN
BAYFIELD COUNTY
 Dated: 20SEP22

PLOTTED AT 11X17
 SCALE: ONE INCH = 100 FEET
 -0.5 0.0 0.5 1.0

LUND ENGINEERING
 415 EAST 3RD STREET, PH: 715-209-0367
 WASHBURN WI 54891
 E-MAIL: RMLUND1@CHARTER.NET