


OAK AVENUE  
DETAIL 1"=50'

SIXTEENTH STREET

OAK AVENUE  
DETAIL 1"=50'

TWELFTH STREET

OFF SITE BENCH MARK: GEODETIC CONTROL MONUMENT #7036  
ELEVATION 96.126 NAD 1929 DATUM  
FRANKLIN TOWNSHIP, GLOUCESTER TWP. EASTERN SIDE OF FRANKLINULE - FORCHTOWN ROAD 72.68' OF 1" NAIL IN POLE #ACE-9123 LOCATED ON WEST SIDE OF SAID ROAD 48.96' OF THE FOUNDATION OF A DWELLING

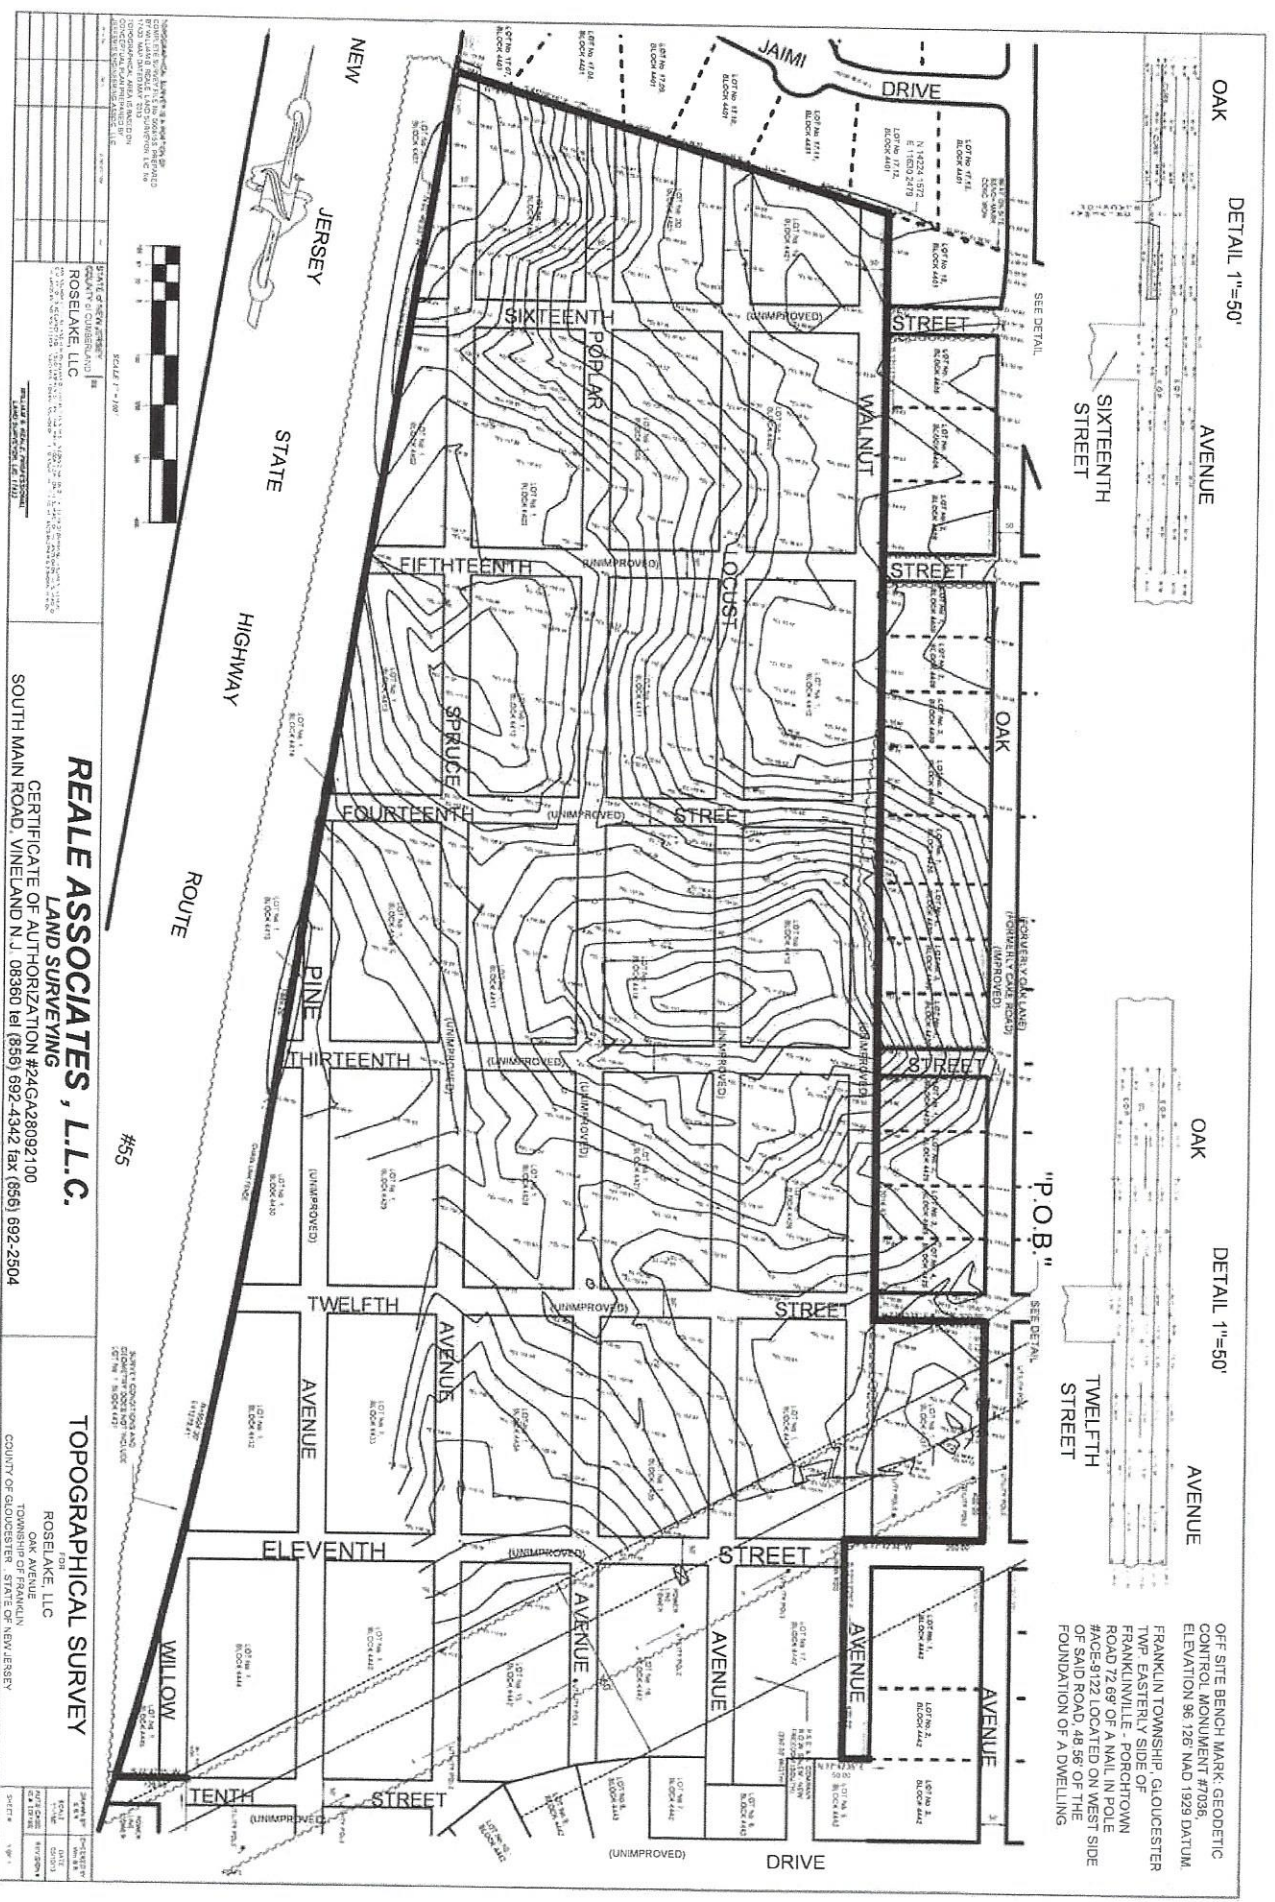

ROSELAKE, LLC  
LAND SURVEYING  
SOUTH MAIN ROAD, VINELAND N.J. 08360 tel (856) 692-4342 fax (856) 692-2504

**REALE ASSOCIATES, L.L.C.**  
LAND SURVEYING  
CERTIFICATE OF AUTHORIZATION #24GA28092100

**TOPOGRAPHICAL SURVEY**  
ROSELAKE, LLC  
COUNTY OF GLOUCESTER, STATE OF NEW JERSEY