
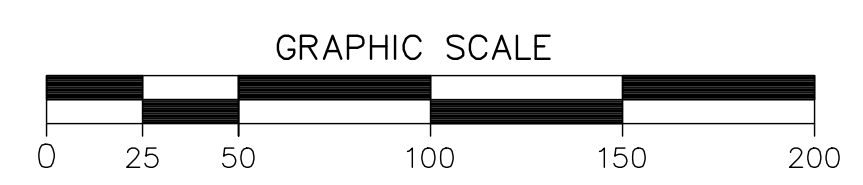


LOCATION MAP  
N.T.S.

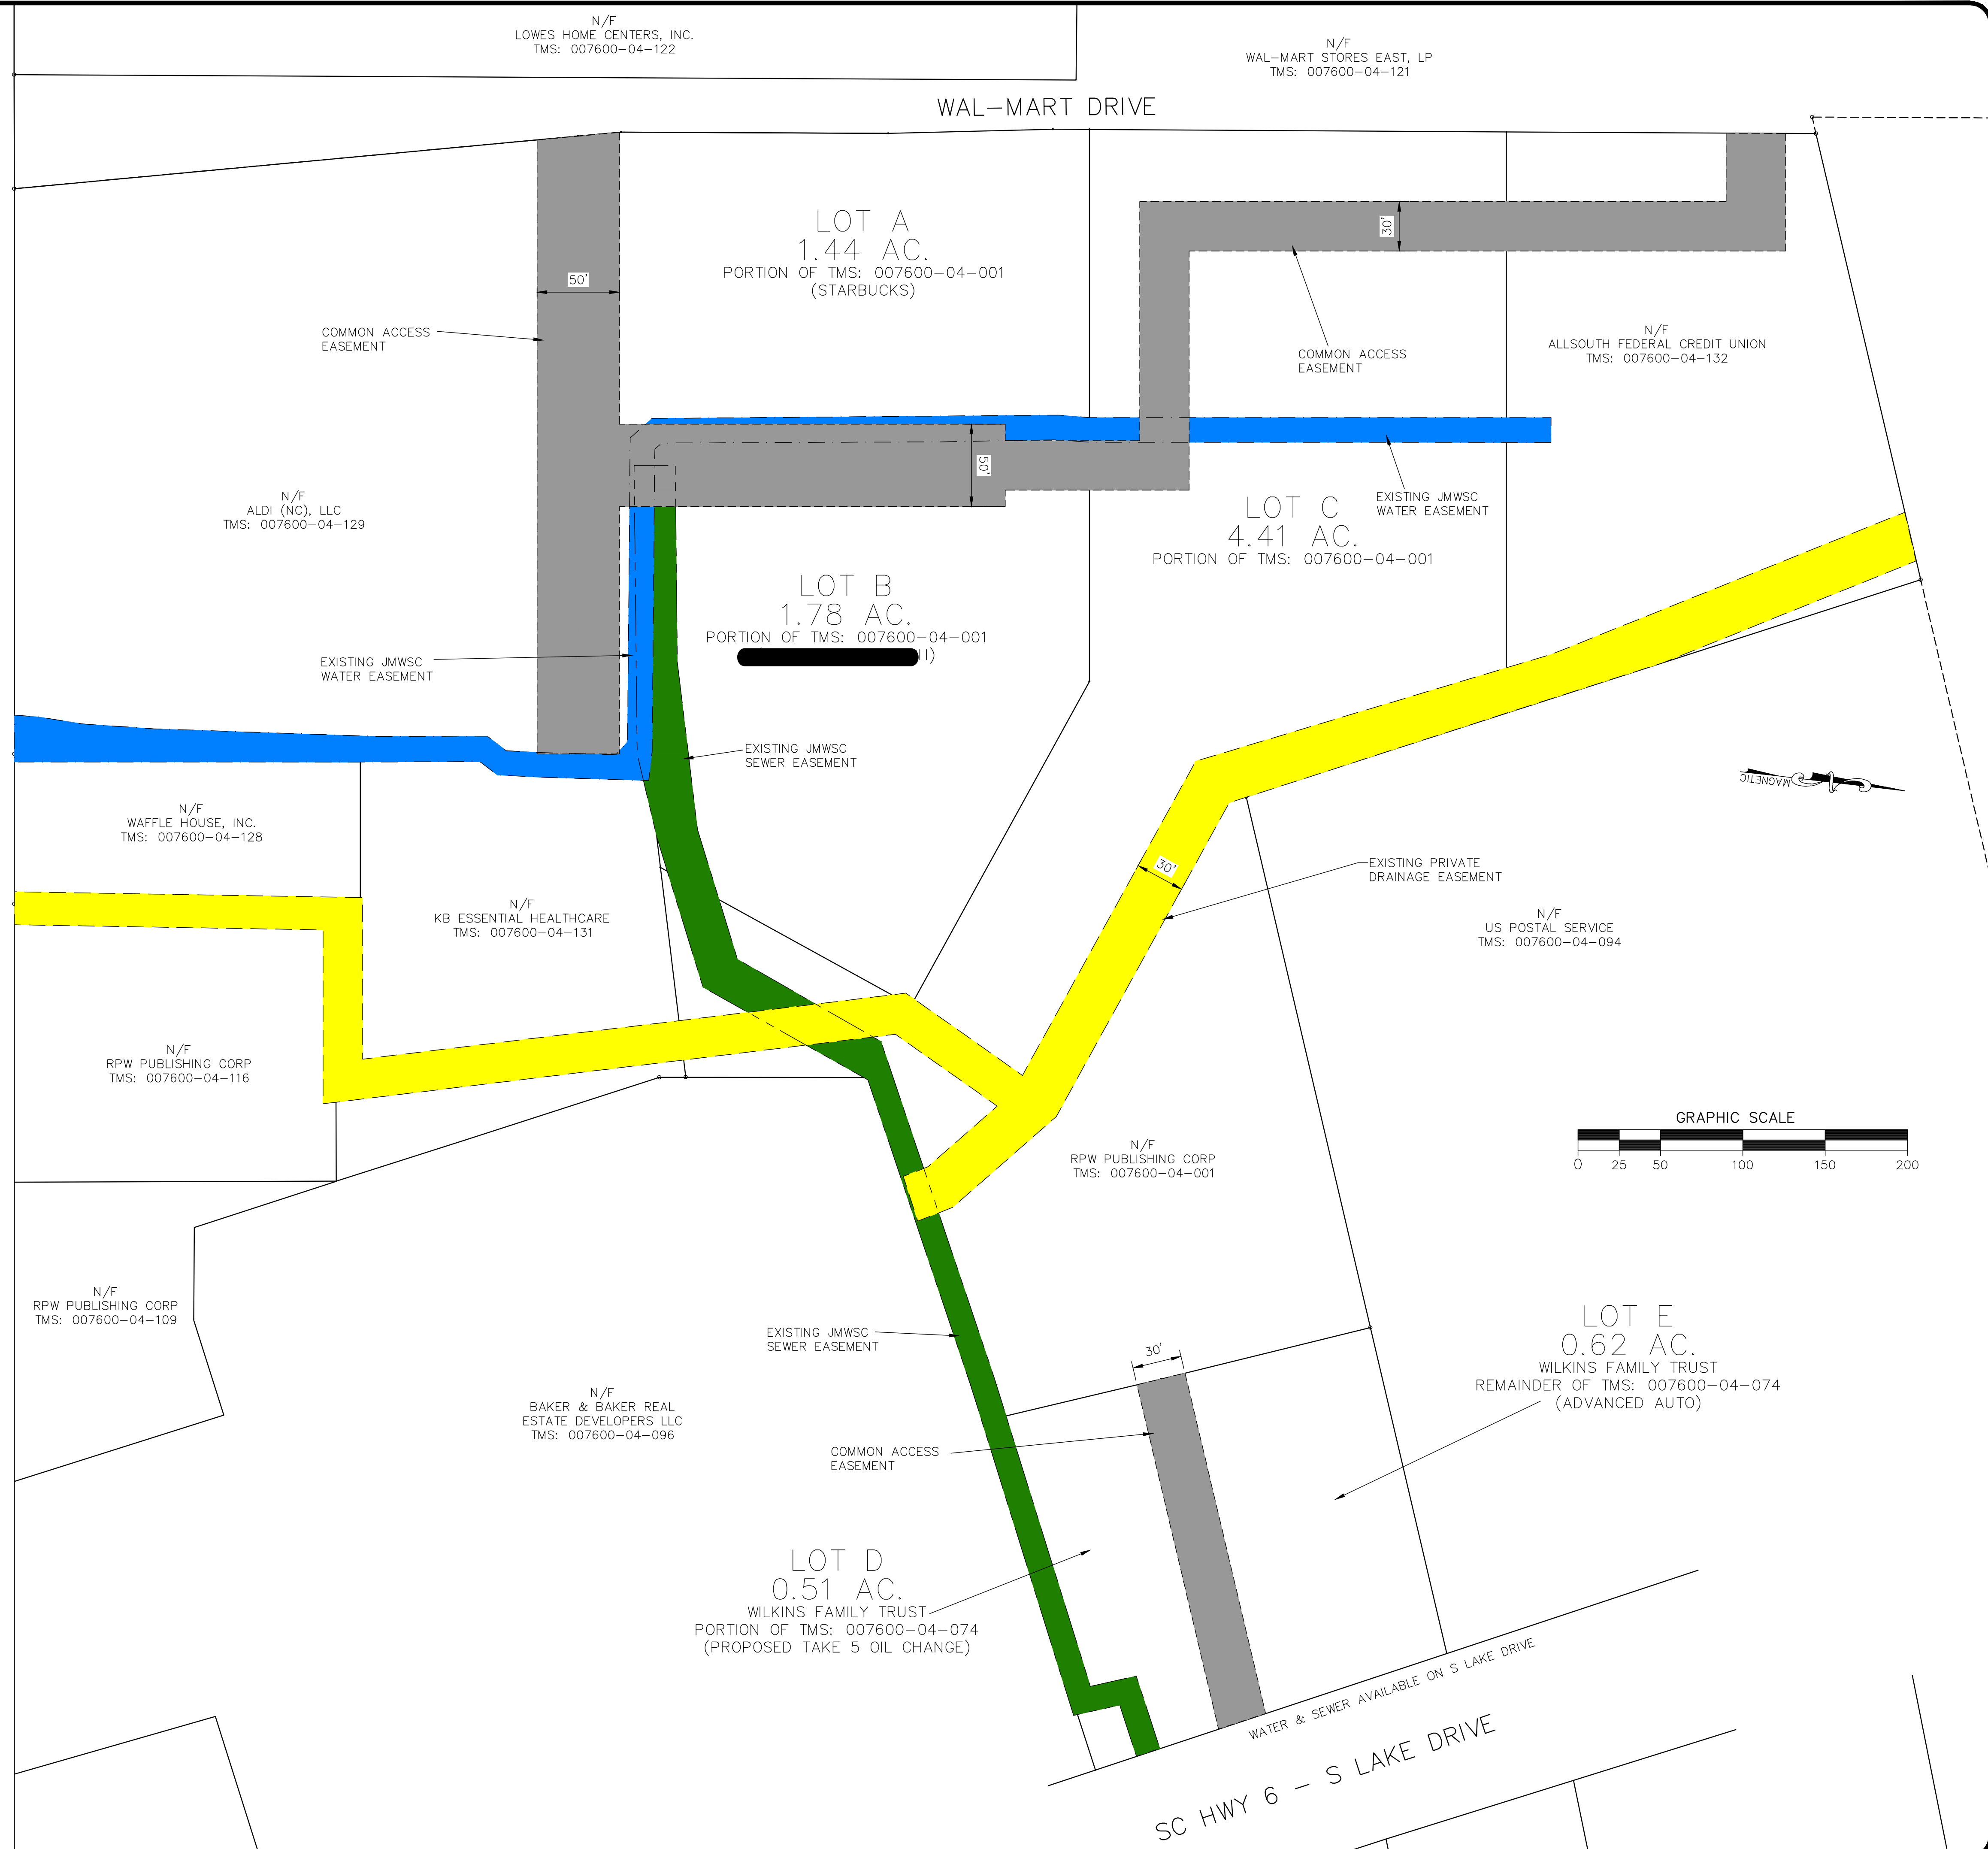

**HB**  
Engineering  
SITE DEVELOPMENT CONSULTANTS  
720 OLD CHEROKEE ROAD  
LEXINGTON, SOUTH CAROLINA 29072  
803-957-7027 FAX 877-728-0808

RPW PUBLISHING  
COMMERCIAL DEVELOPMENT  
TMS 007600-04-001  
LEXINGTON COUNTY, SC

No.	Date	Revision

Sheet Title: **MASTER PLAN**

Drawn by: MR  
Designed by: MR  
Checked by: MR  
Scale: 1"=50'  
Project No. or 1  
Date: 2/22/2022 Drawing No.

1