


THIS MAP WAS PREPARED FOR ASSESSMENT PURPOSES ONLY. NO LIABILITY IS ASSURED FOR THE ACCURACY OF THE DATA SHOWN. ASSESSOR'S PARCEL MAY NOT COMPLY WITH LOCAL LOT SPLIT OR BUILDING SITE ORDINANCES.

POR. NW 1/4 SEC. 1 T.3S, R.4W
CITY OF MORENO VALLEY

TRA 021-031
021-131
021-264
021-306
021-332
021-478

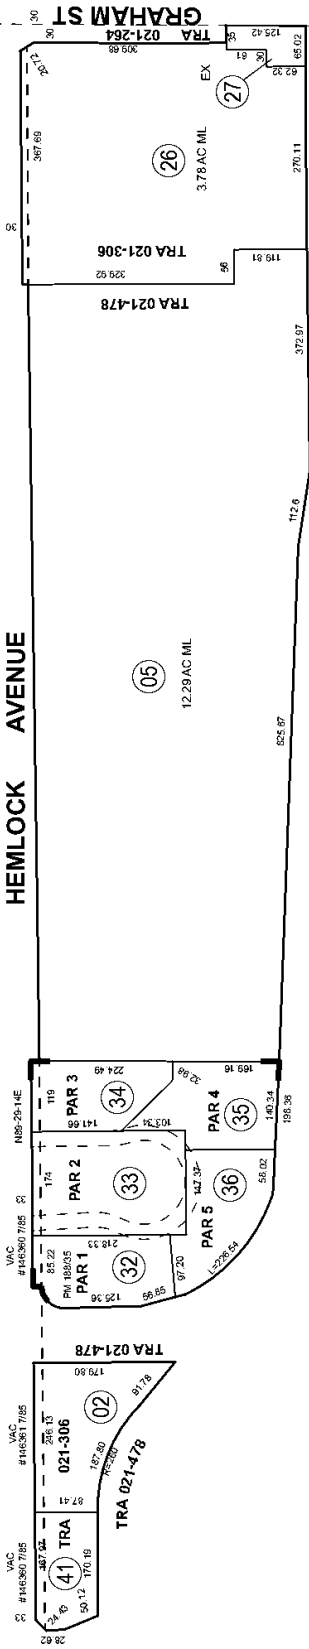


TRA 021-478
TRA 021-332

60

HIGHWAY

STATE

FREDERICK STREET

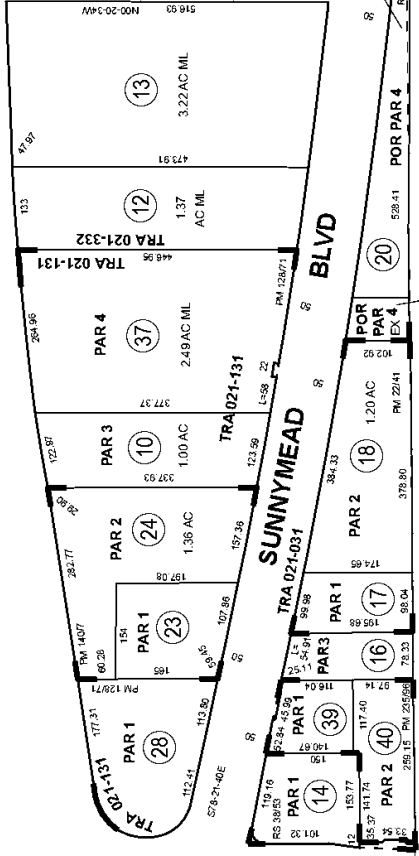

SUNNYMEADOWS BLVD

BLVD

BLVD

BLVD

BLVD

BLVD

BLVD

BLVD

1/4

BLVD

BLVD

BLVD

BLVD

BLVD

BLVD

BLVD



ASSESSOR'S MAP BK282 PG 25
Riverside County, Calif.

Mamta Sufi

#189491-1080

RAW 204-143, 204-144, 776-A
RS 98/13

Map Reference

RS 38/53
PM 22/41 PARCEL MAP NO. 6950
PM 23/59/6 - 97 PARCEL MAP NO. 36511
PM 128/71 - 72 PARCEL MAP NO. 18174
PM 140/7 - 8 PARCEL MAP NO. 21092
PM 188/35 - 36 PARCEL MAP NO. 28310

Date	Old Number	New Number
3/1/1986	6	23.51
12/1/1986	9	23.24
7/1/1991	25	26.27
4/1/1992	8	28.51
8/1/1992	34	29.14
10/1/1996	29.30	31
10/1/1996	31	32.36
6/6/2007	11	37.51
11/1/2010	15	38.51
11/1/2013	38	39.40
10/22/2018	61	41.51